


PROSPECT

RD
DESIGN
58 FORE ST. PORTLAND, ME
www.prospectdesign.me
T. 207-749-7400

HEMESphere
DESIGN
Architecture
58 Fore Street
Portland, ME 04101
joe@hemespheredesign.com
www.hemespheredesign.com

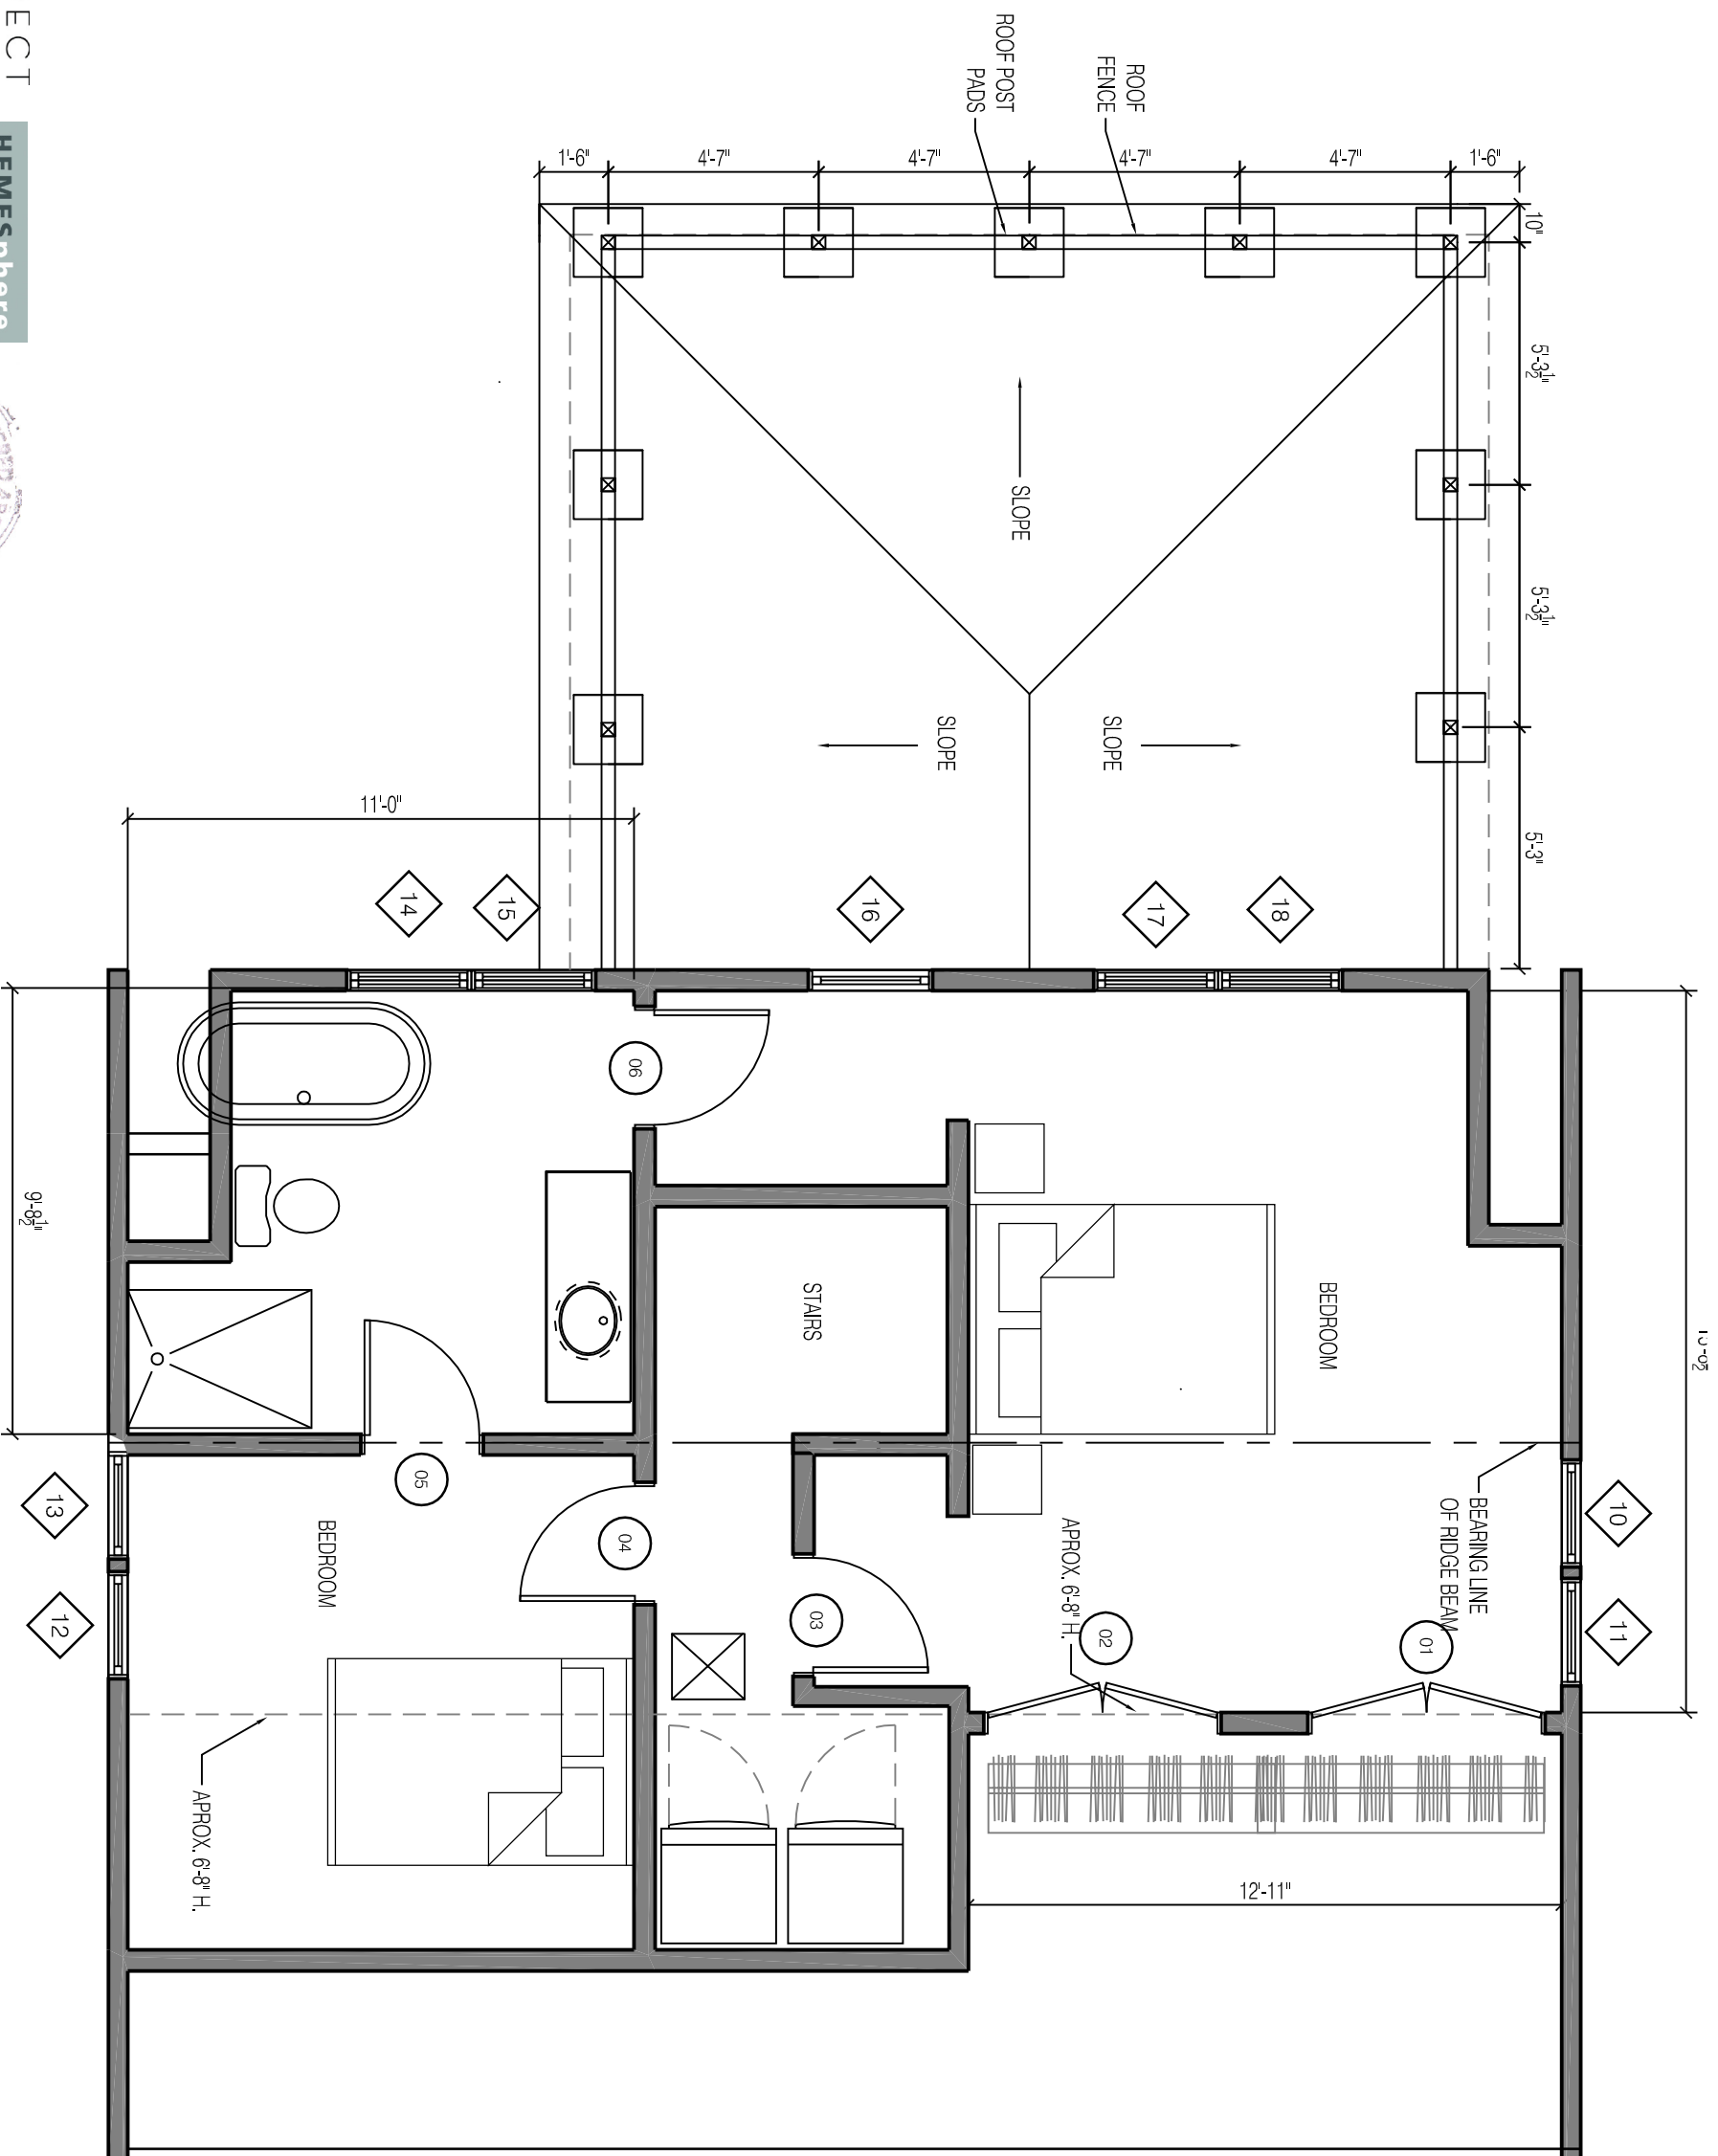

PROPOSED SECOND FLOOR PLAN
DODGE

DATE: 6.23.2017
DRAWN BY: BB
A1.1