



144 GLENWOOD AVENUE

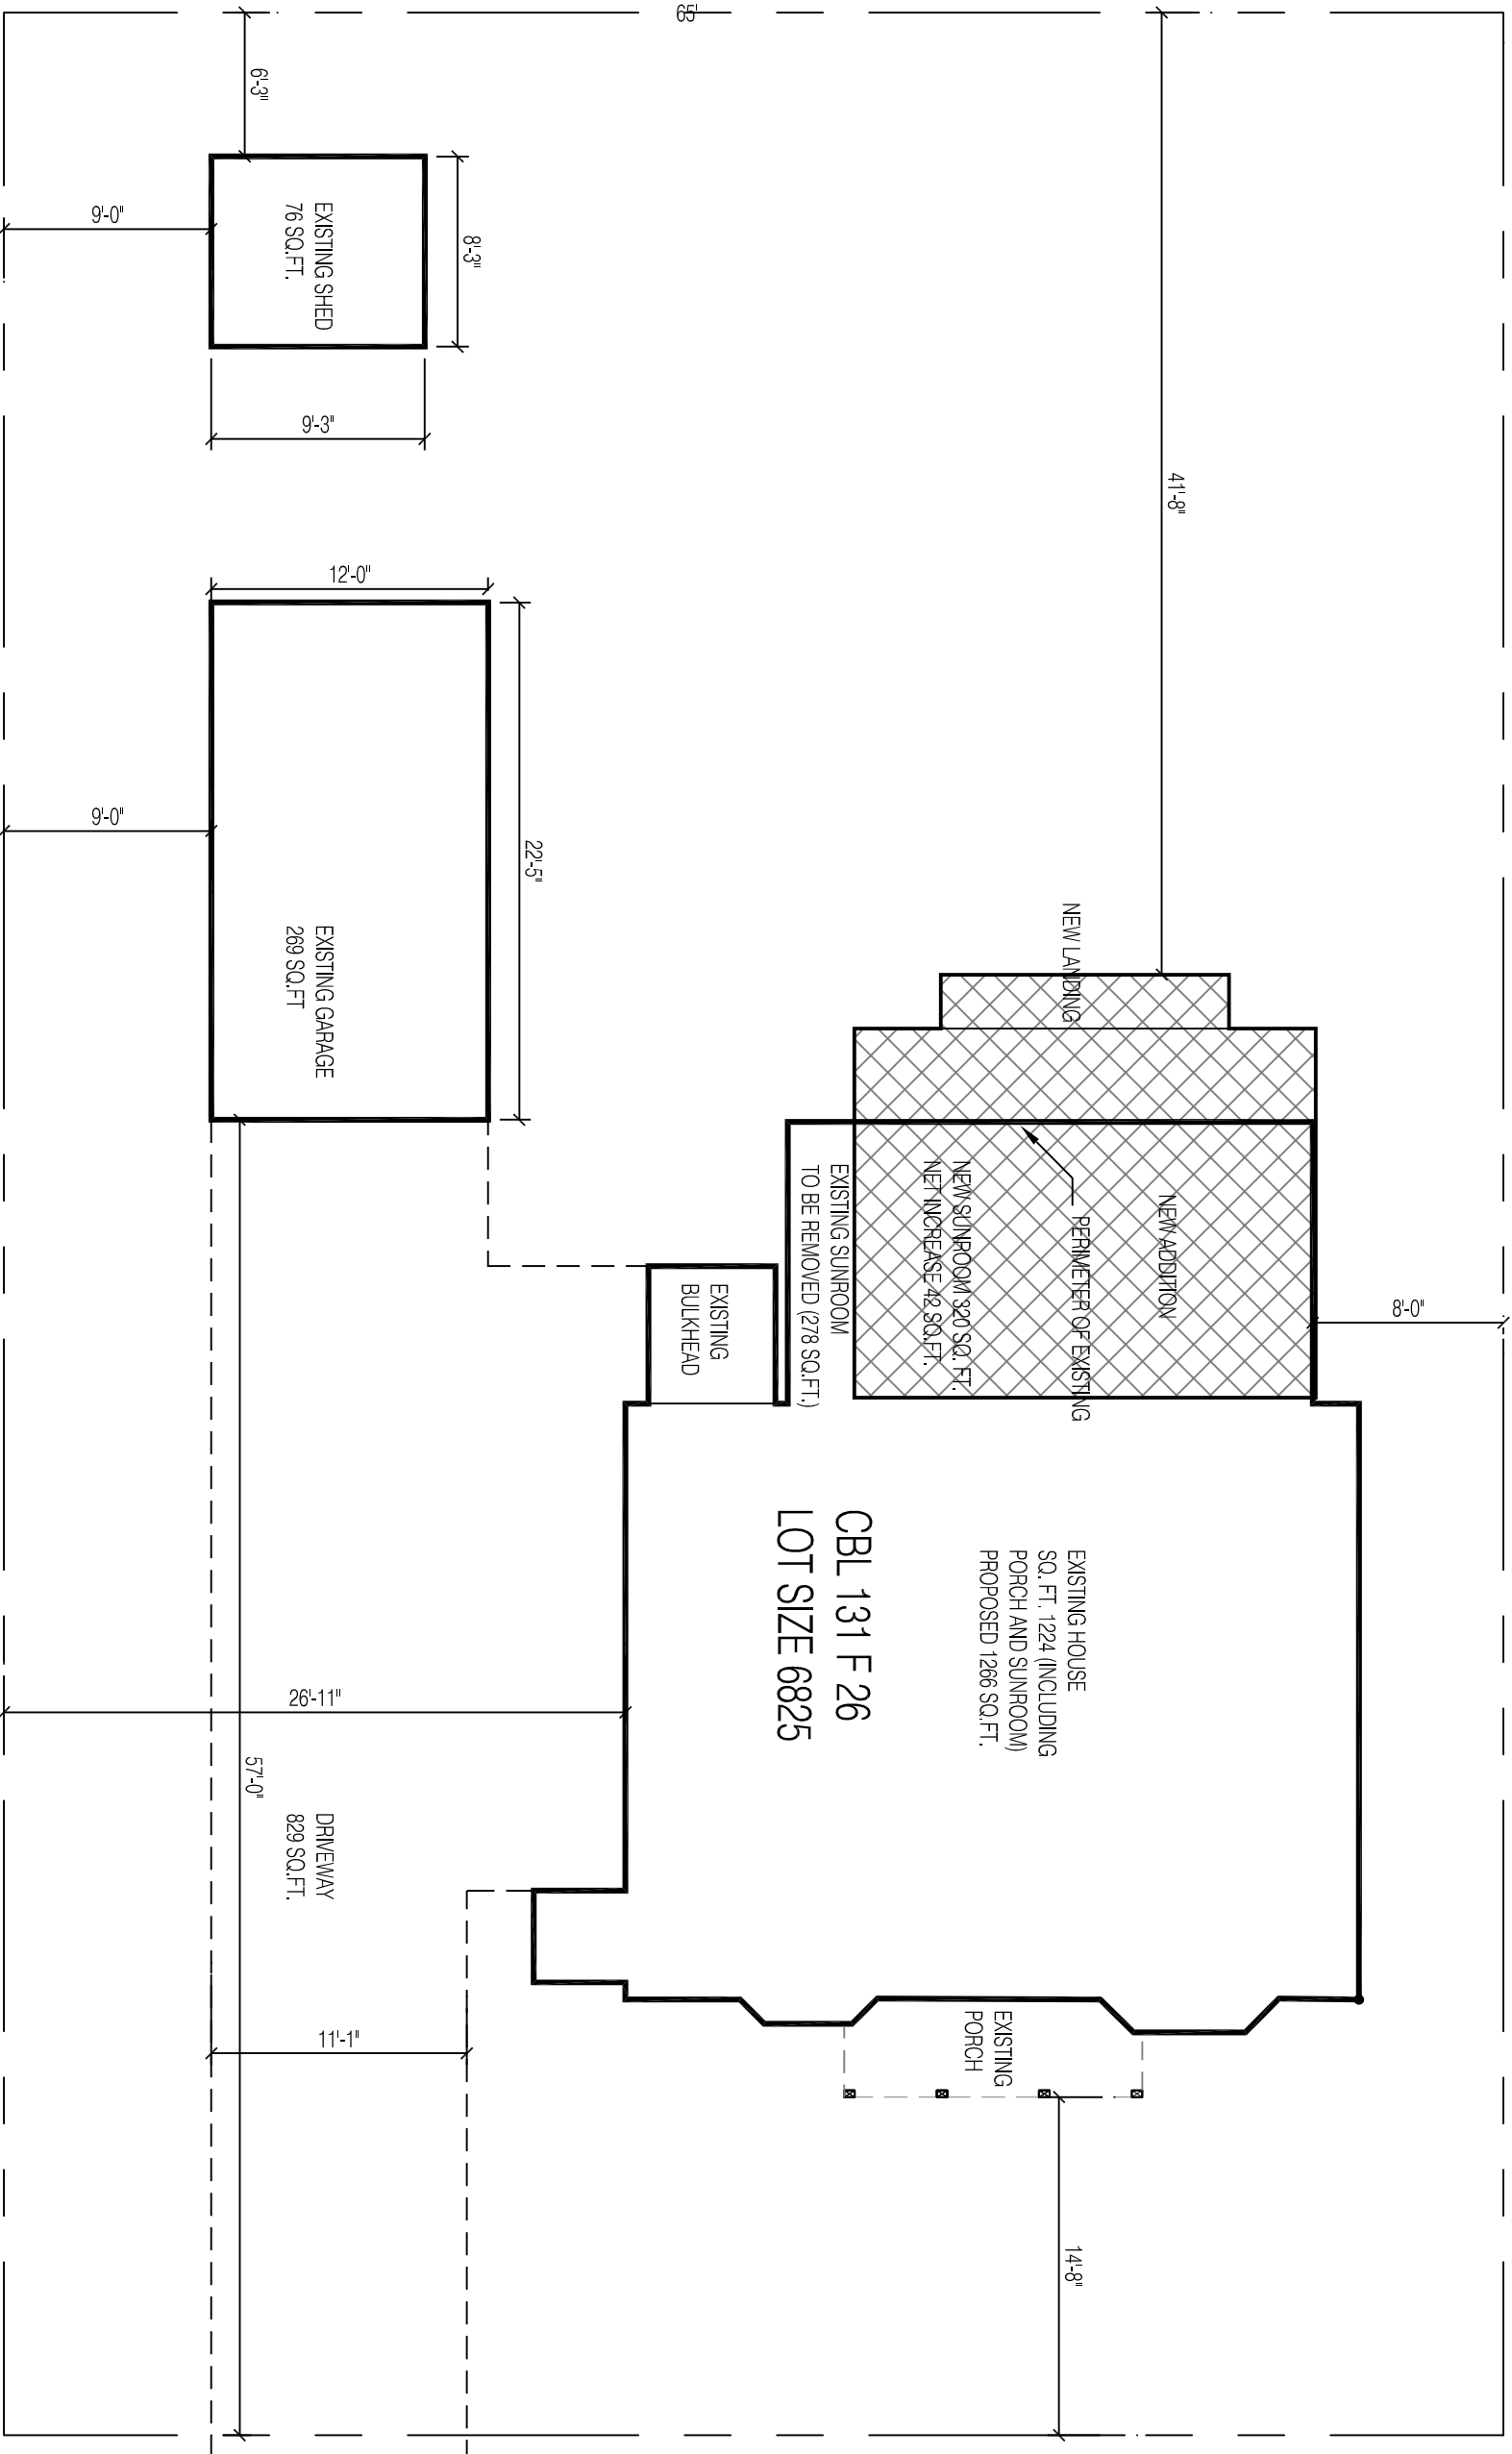

SITE PLAN
1/8" = 1'-0"

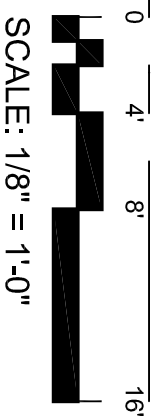

SCALE: 1/8" = 1'-0"



PROSPECT
RD
 DESIGN
 Architecture
 58 Fore Street
 Portland, ME 04101
 www.prospectdesign.me
 T. 207-749-7400

HEMESphere
 DESIGN
 Architecture
 58 Fore Street
 Portland, ME 04101
 joe@hemespheredesign.com
 www.hemespheredesign.com



PROPOSED SITE PLAN
 DODGE

C1
DRAWN BY: BB
DATE: 6.20.2017