



# SHED ROOF FRAMING PLANS

SCALE: 1/4" = 1'-0"

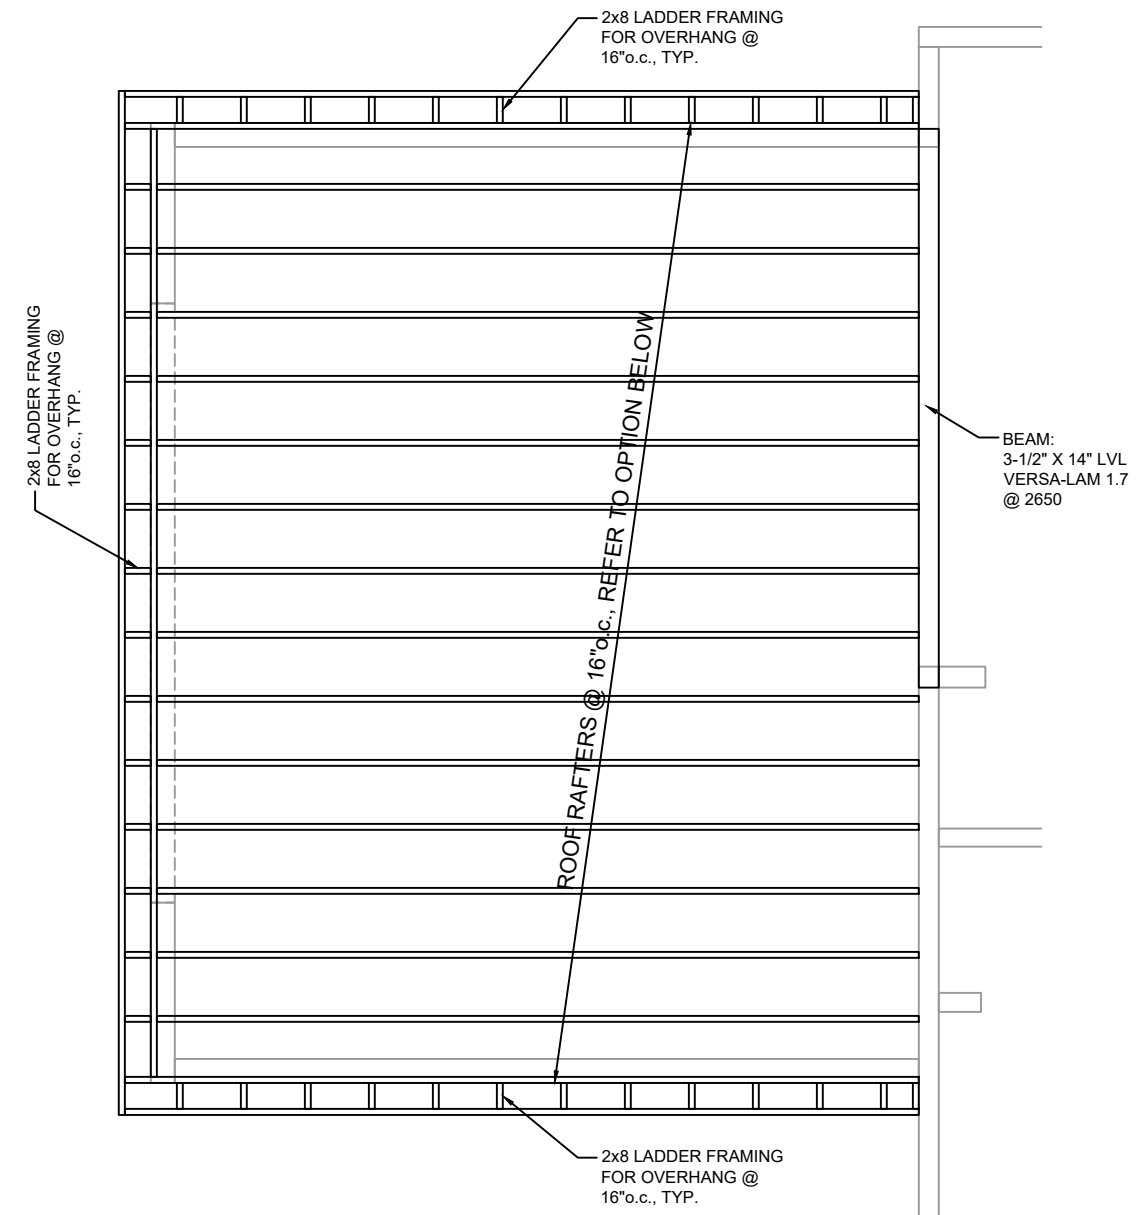

FLAT ROOF RAFTER:  
 OPTION #1: 11-7/8" BCI 90-2.0DF JOIST @ 16"O.C.  
 OPTION #2: 1-3/4" x 11-7/8" VERSA-LAM 1.7# 2400 JOIST @ 16"o.c.

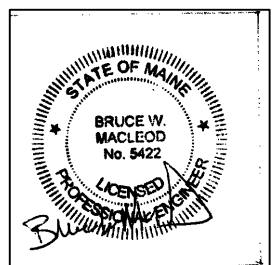

DATE ISSUED 6/19/17

# MAIN ROOF FRAMING PLAN

SCALE: 1/4" = 1'-0"

|                              |                     |                 |
|------------------------------|---------------------|-----------------|
| JASON LANDRY CONSULTING, LLC |                     |                 |
| 17 NASON ROAD                | GORHAM, MAINE 04038 | 207-632-3111    |
| GAIL DODGE                   |                     |                 |
| 144 GLENWOOD AVE             |                     |                 |
| PORTLAND, MAINE              |                     |                 |
| TITLE:<br>ROOF FRAMING PLAN  |                     |                 |
| DATE: 6/12/17                | DRAWN BY: J.JL      | DRAWING NUMBER: |
| SCALE: as noted              | PROJ NO: 2017-044   | S-5             |