
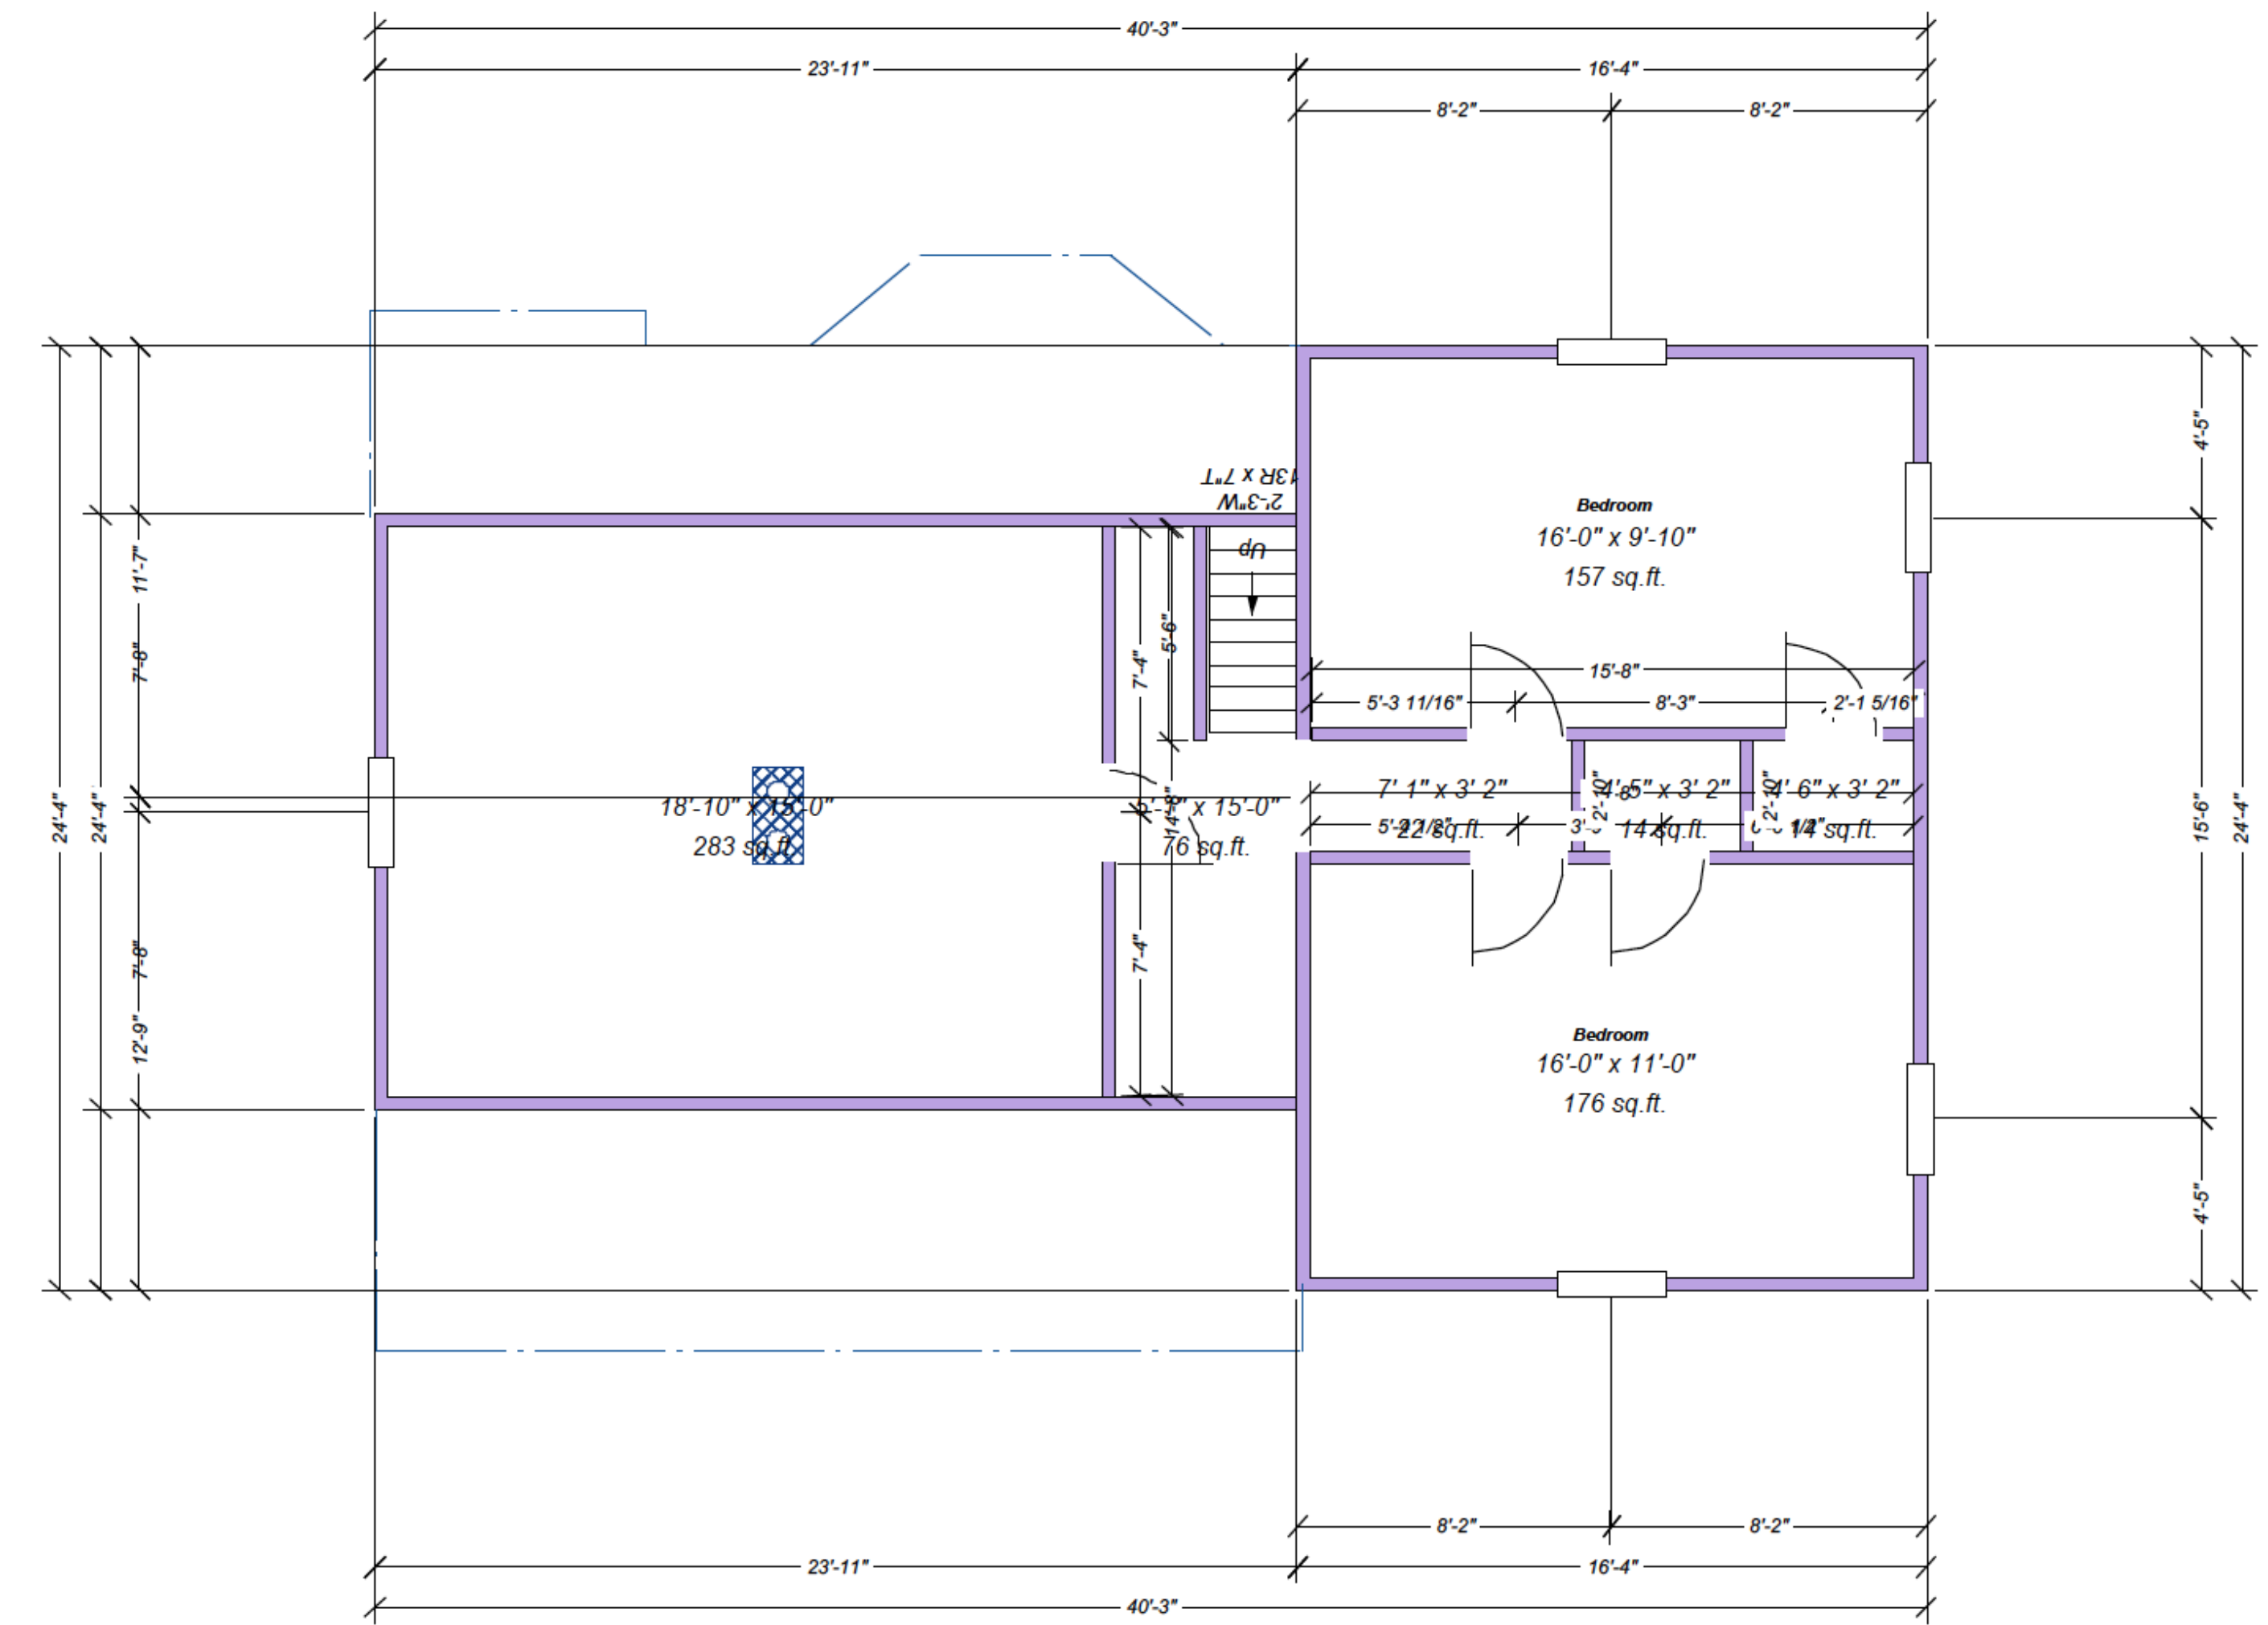


First Floor Current Existing Floor Plan & Dimensions

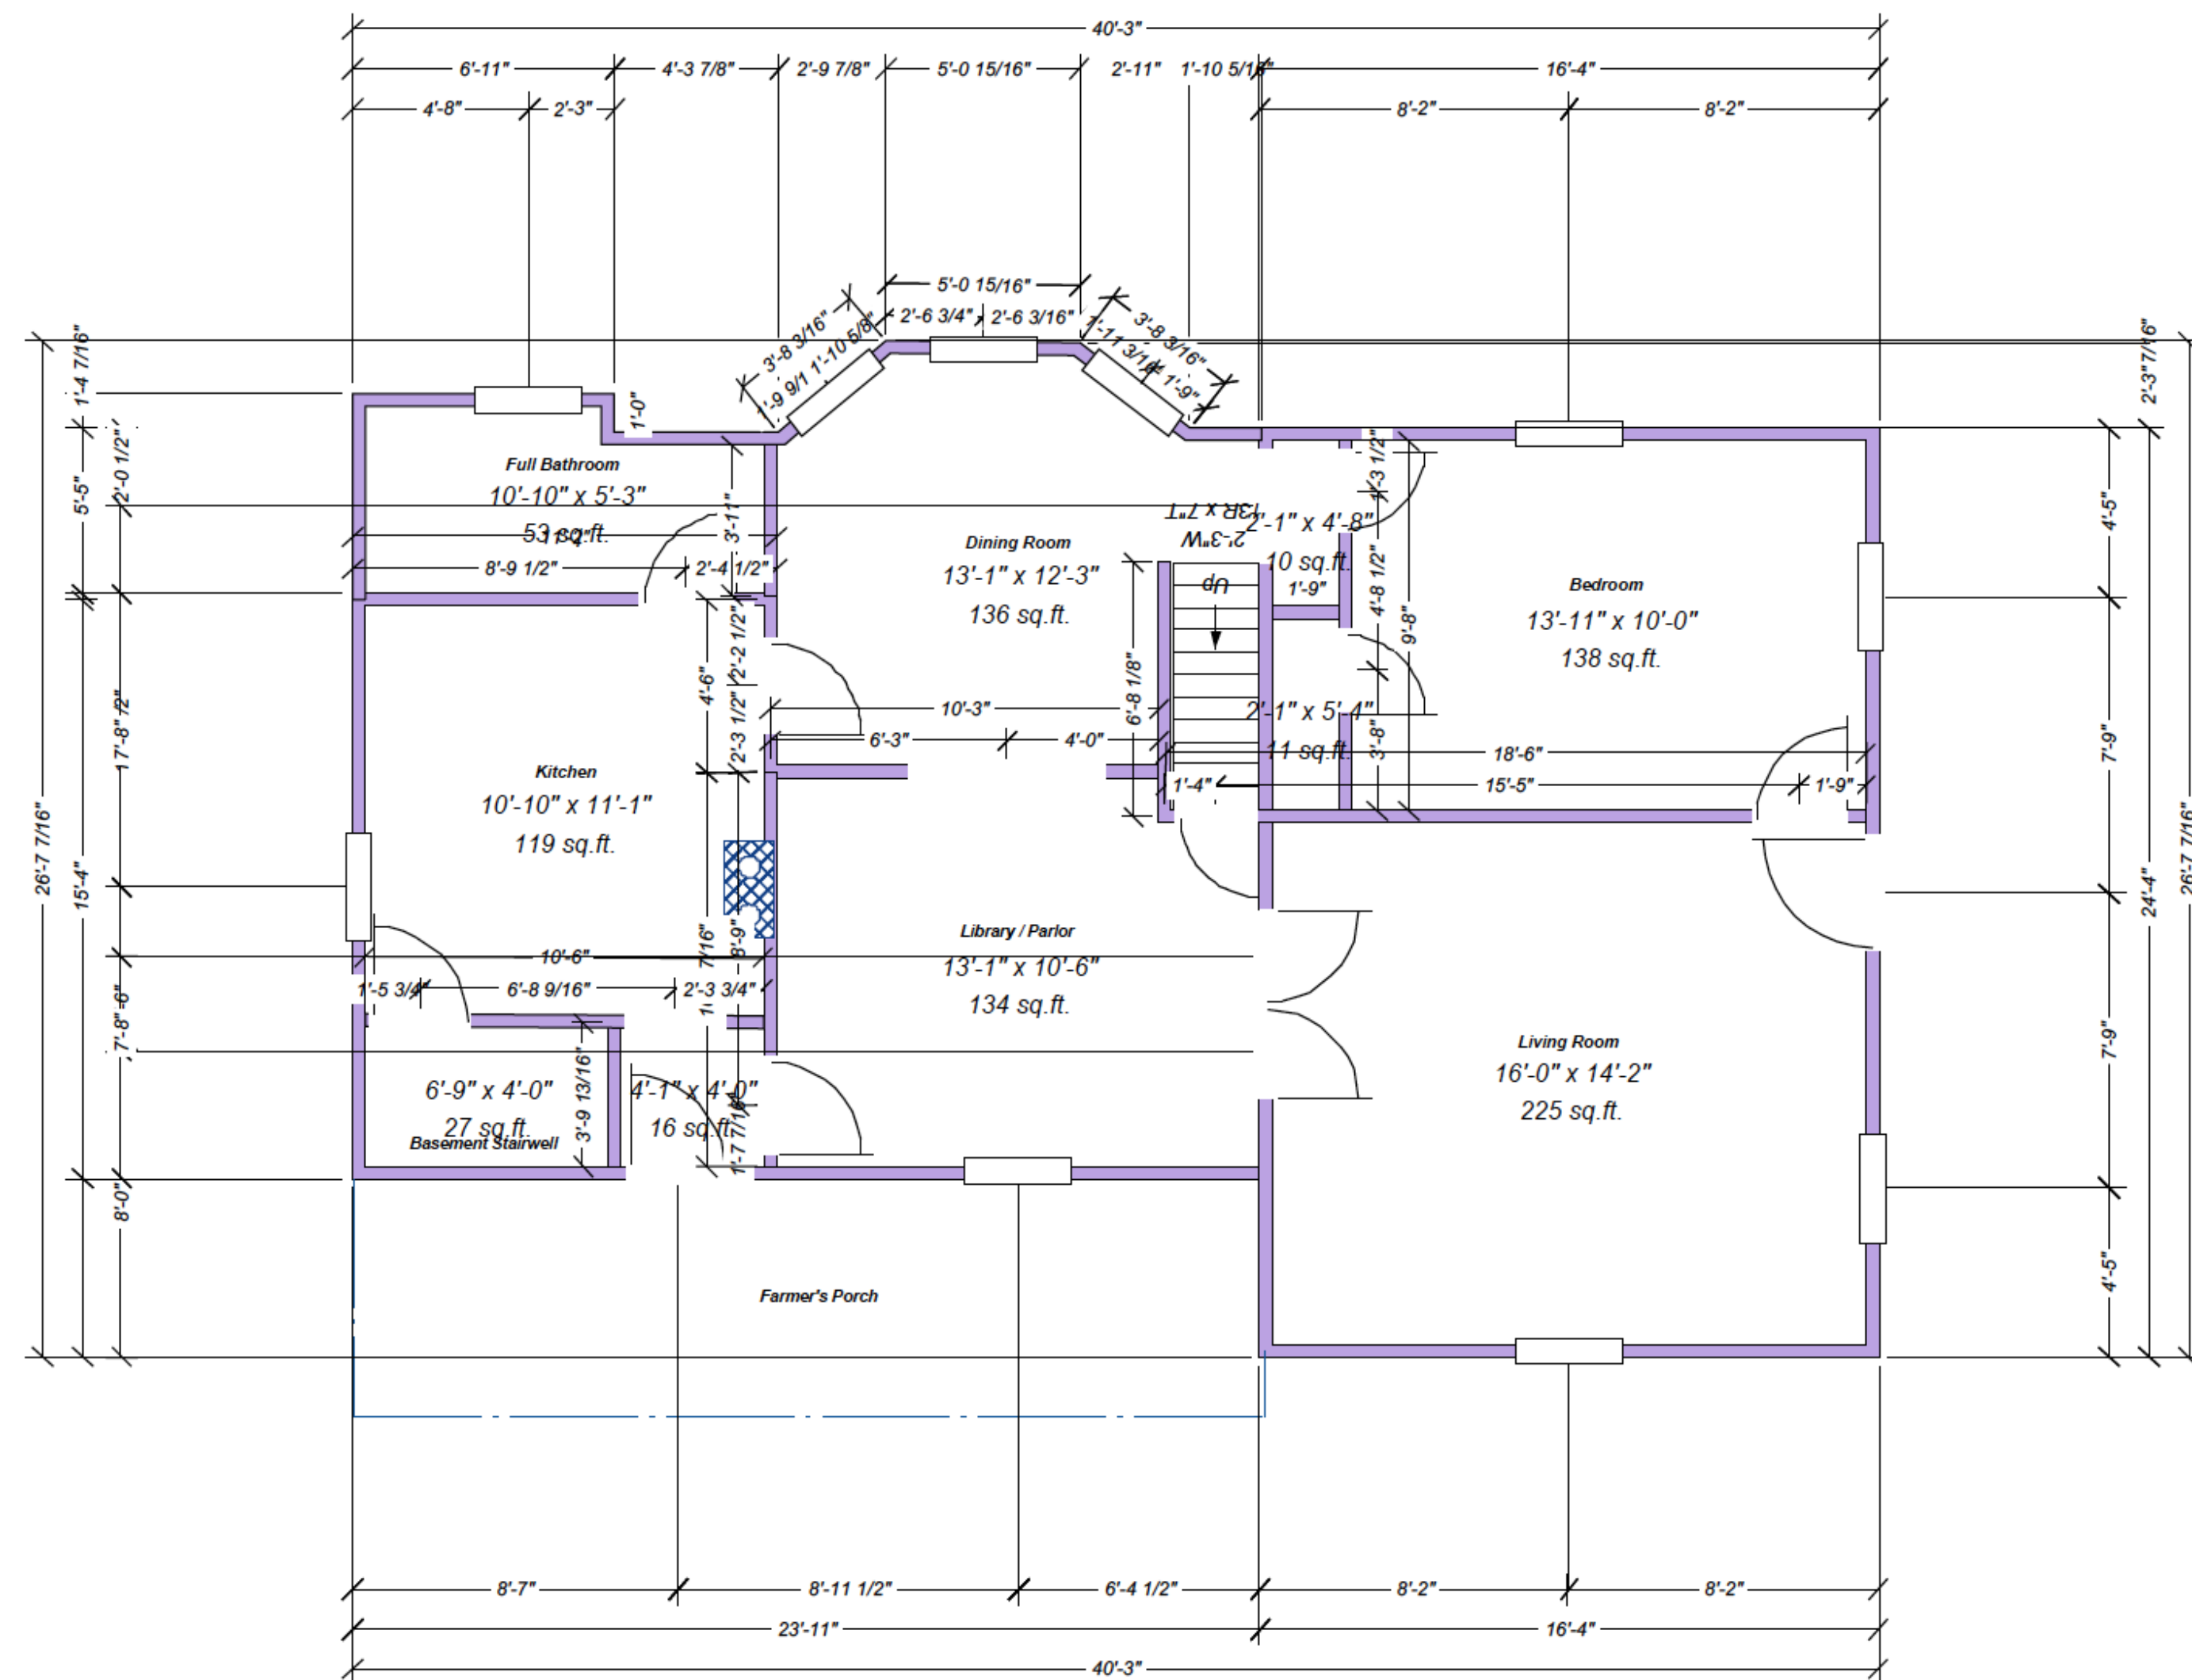

Second Floor Current Existing Floor Plan & Dimensions

153 Concord Street, Portland ME - Property Renovation
 Christopher Lathrop
 Sheet Desc: First Floor & Second Floor Original Plan
 With All Dimensions
 Sheet Scale: 1/4" = 1'