



Gable Elevation: Stairwell & Finish Ceiling Dimensions

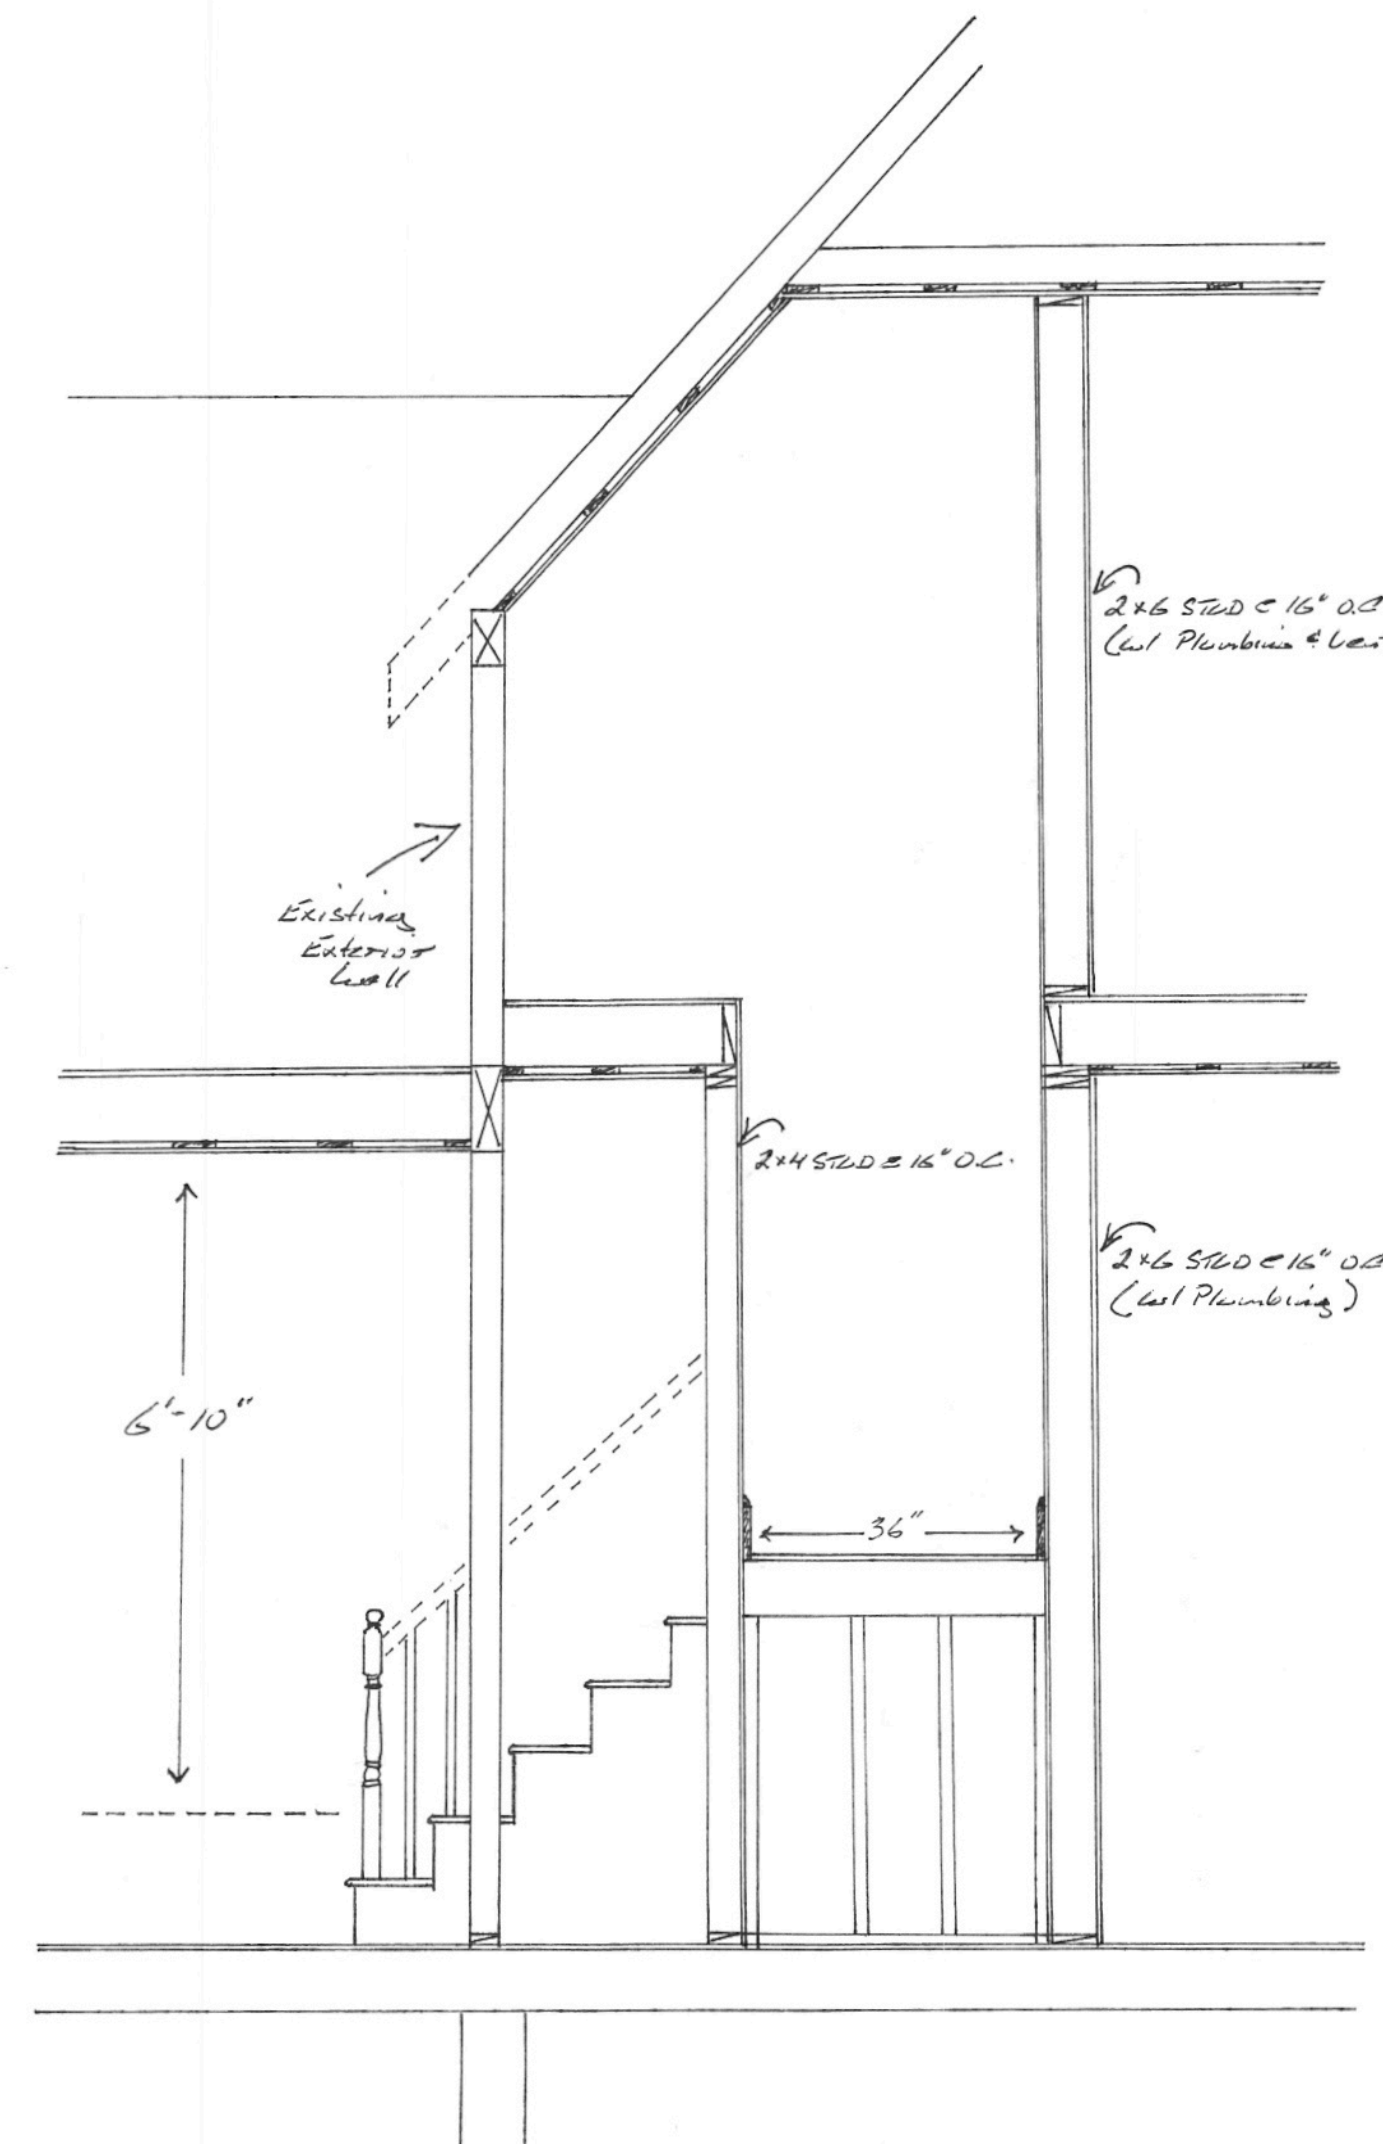

Gable Elevation: Lower Staircase & Tread Clearance

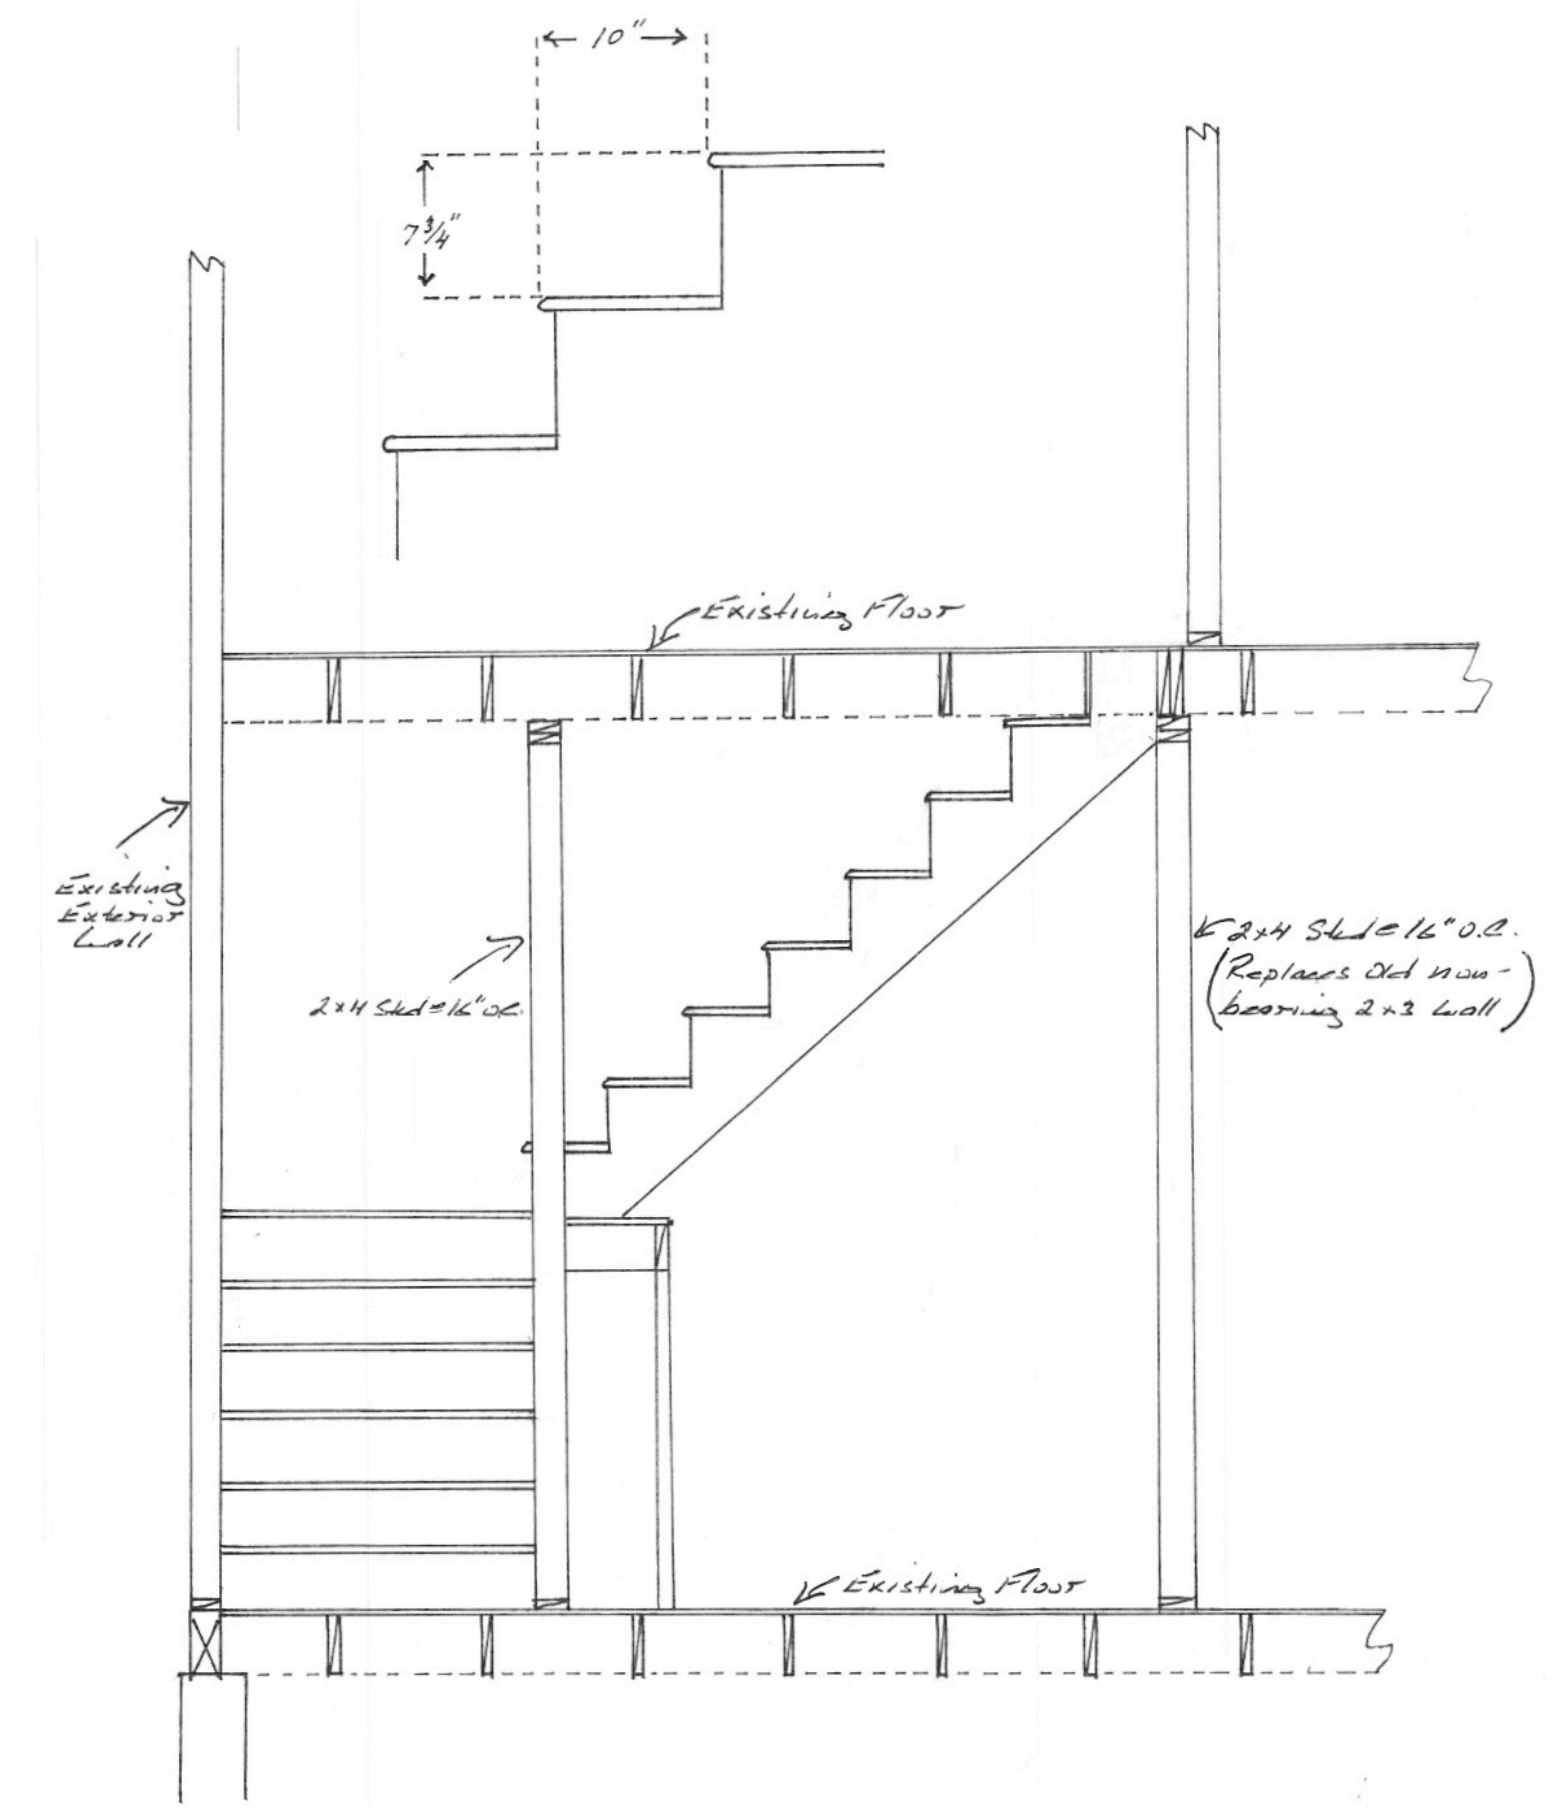

Rear Elevation: Upper Staircase & Rise/Run Dimensions

153 Concord Street, Portland ME - Property Renovation  
 Christopher Lathrop  
 Sheet Desc: First Floor Stairwell & Staircase Detail  
 Sheet Scale: 1/4" = 1'