




2 Second Floor Framing Plan
A5.1 SCALE: 1/4" = 1'-0"

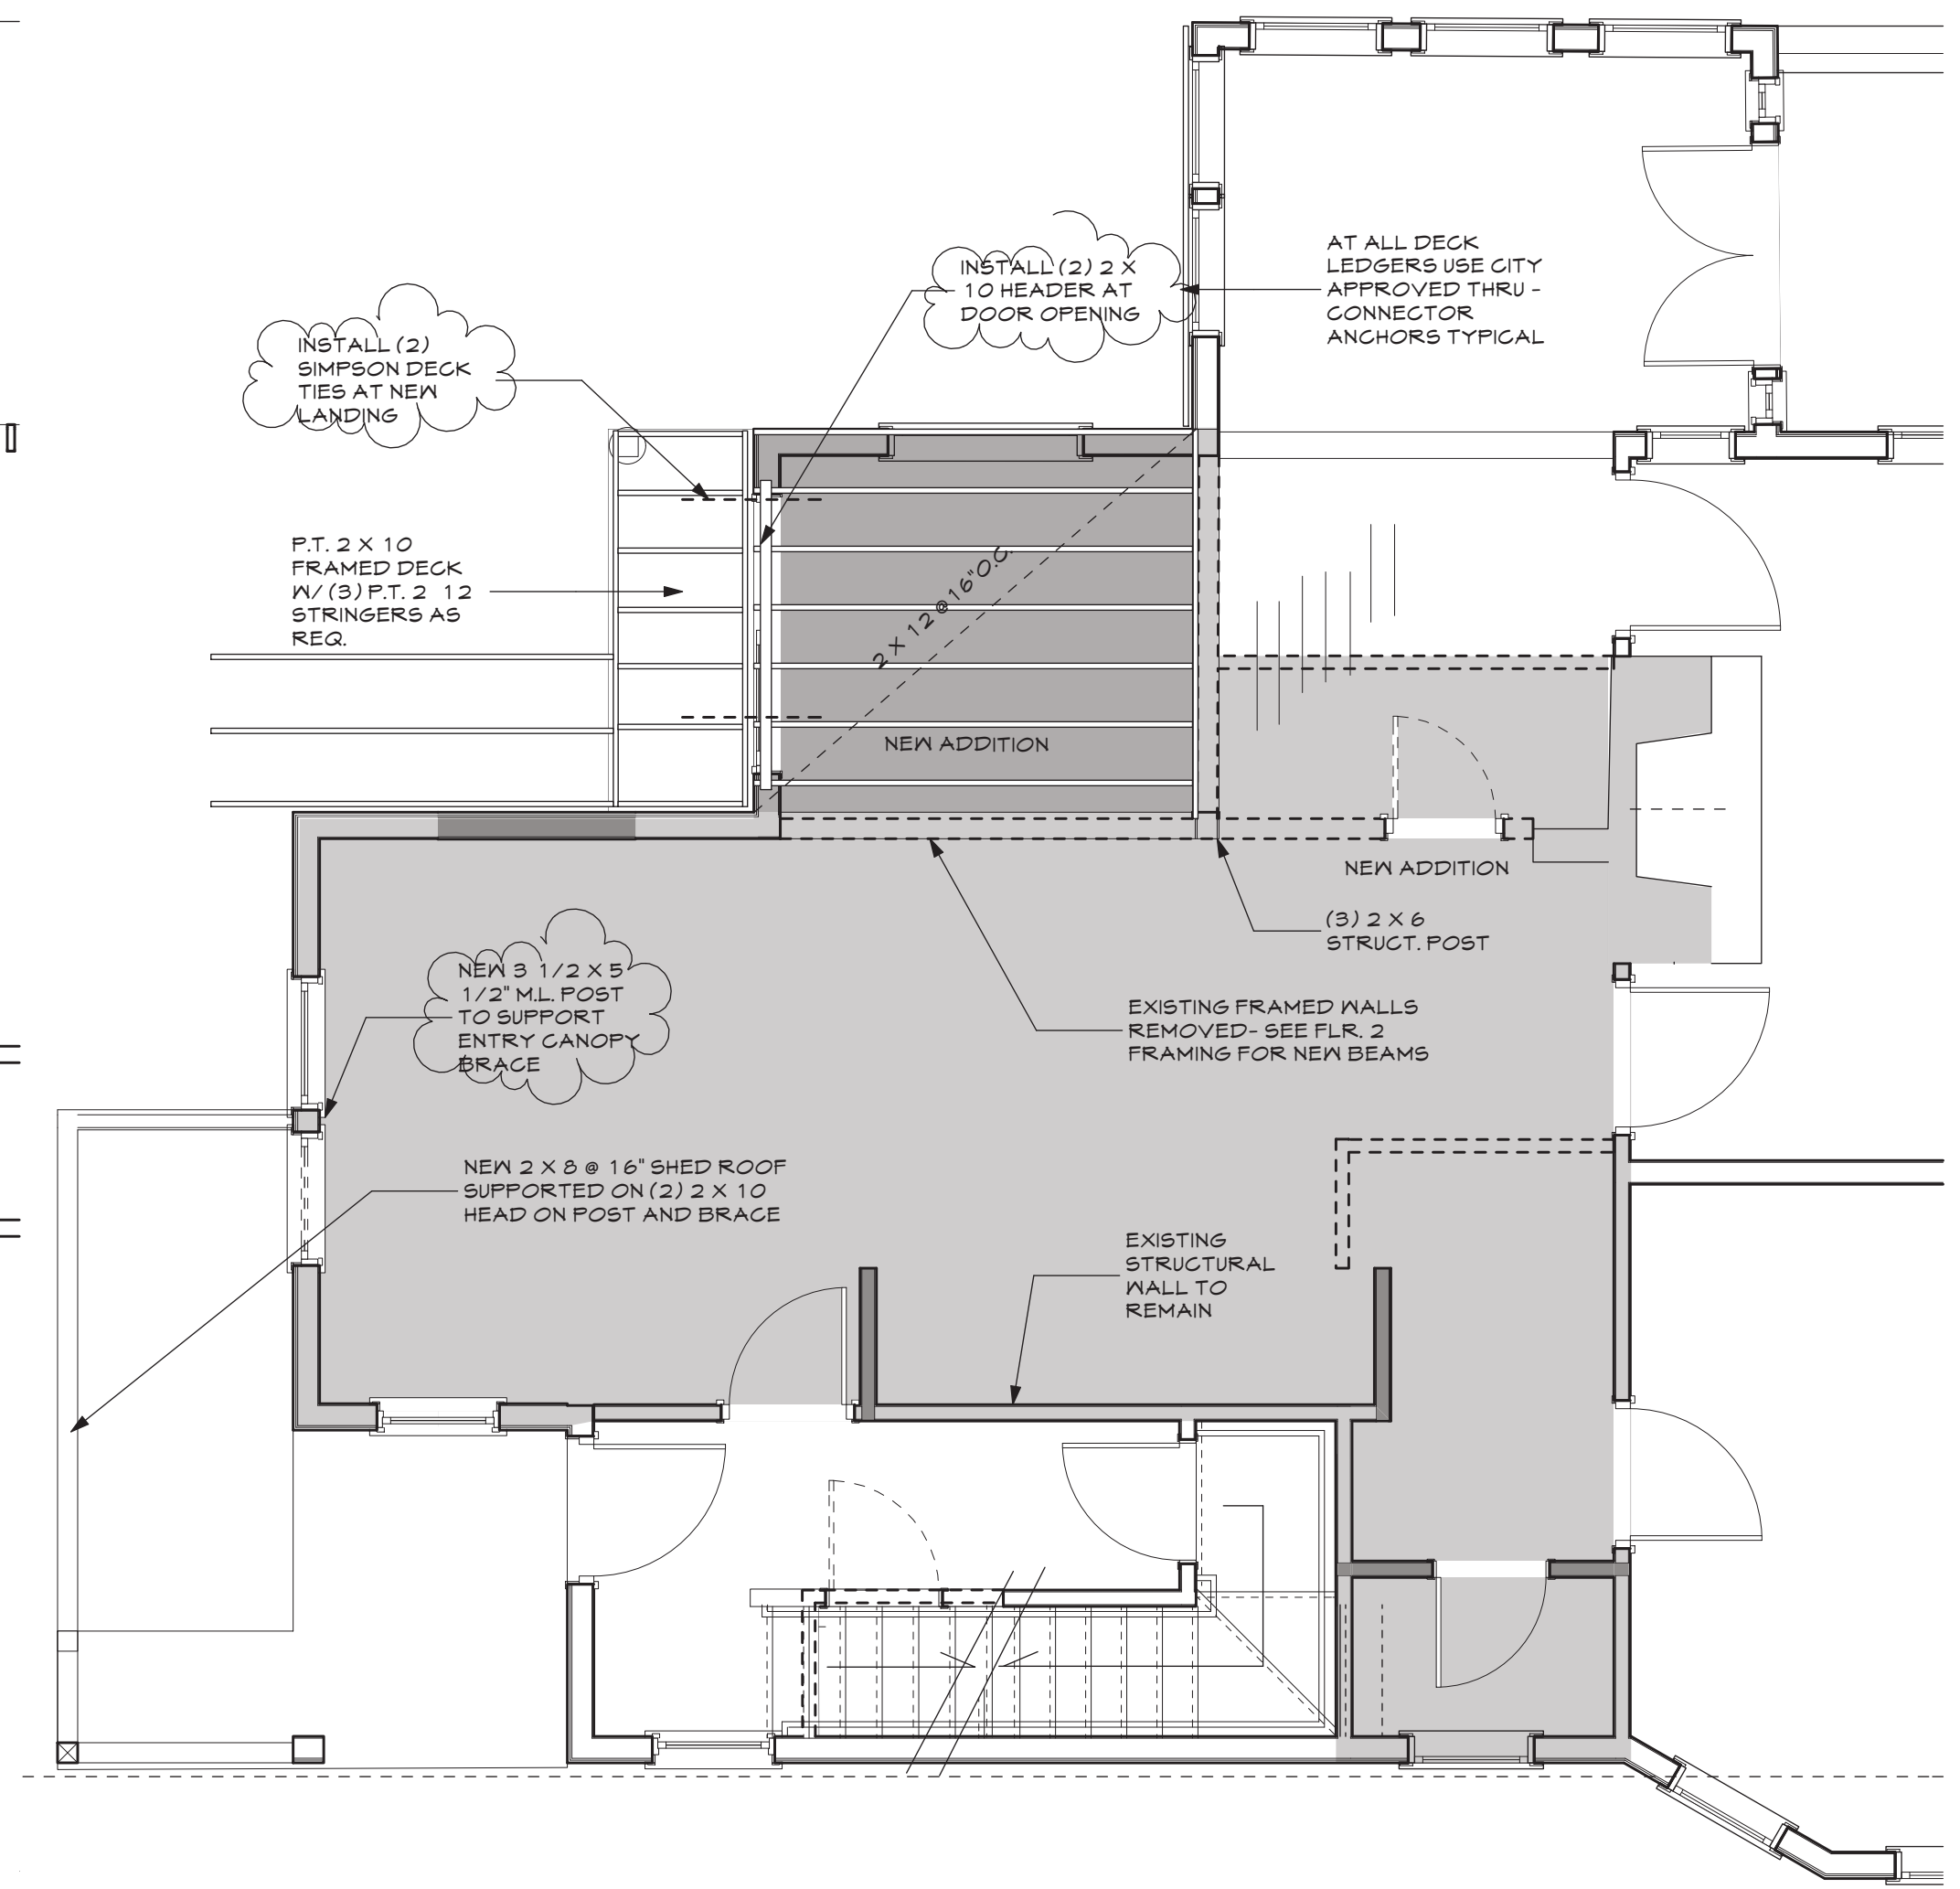

1 First Floor Framing Plan
A5.1 SCALE: 1/4" = 1'-0"

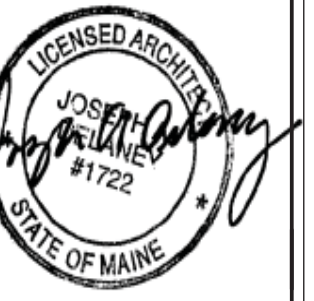

WHIPPLE —
CALLENDER
ARCHITECTS

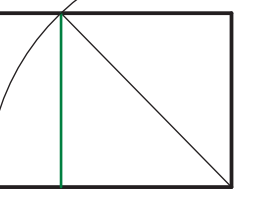

136 PLEASANT AVE.
PORTLAND, ME 04103
P 207.715.2616
F 207.715.5631
www.whipplecallender.com

| DESCRIPTION | DATE | MARK |
|-------------|------|------|
| | | |
| | | |
| | | |
| | | |

DATE: 3.7.13 - REV. PERMIT
CHECKED BY: JAD
DRAWN BY: JAD
JOB: 01-2013
SHEET TITLE: STRUCTURAL DETAILS