



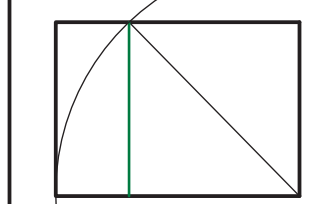


WHIPPLE —
 CALLENDER
 ARCHITECTS



136 PLEASANT AVE.
 PORTLAND, ME 04103
 P 207.715.2616
 F 207.715.5631
 www.whipplecallender.com

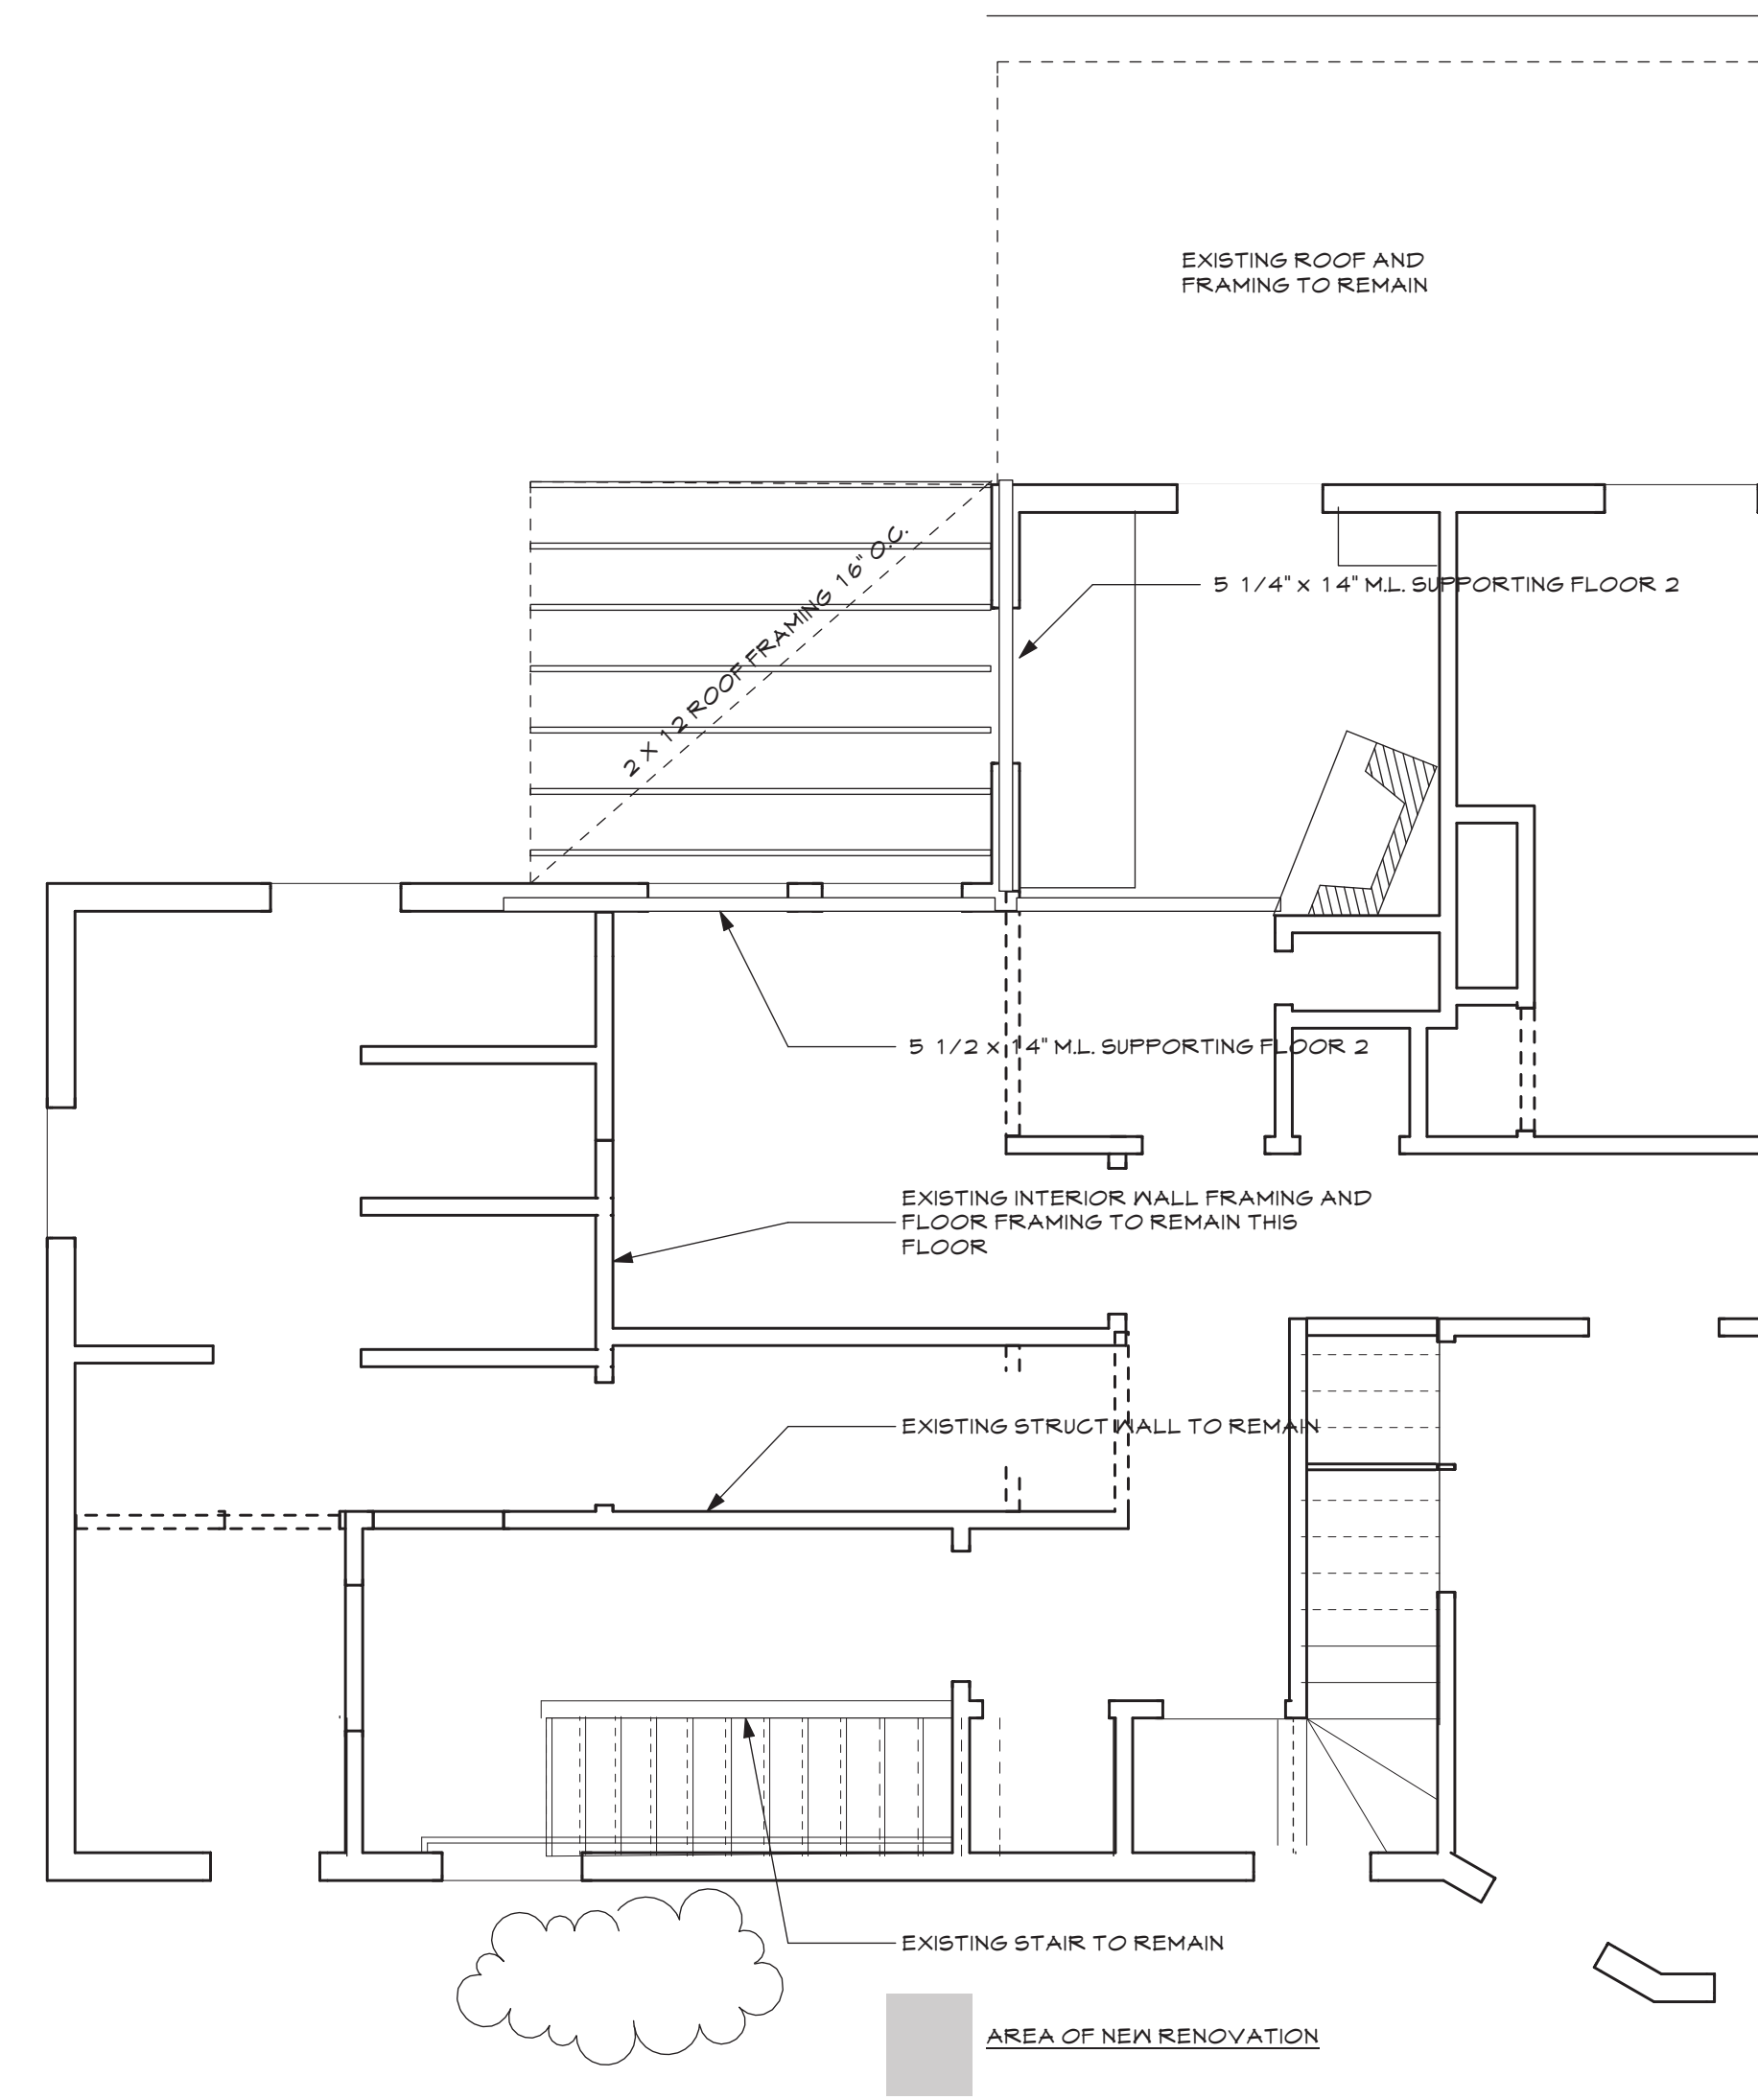

2 Second Floor Framing Plan
 A5.1 SCALE: 1/4" = 1'-0"

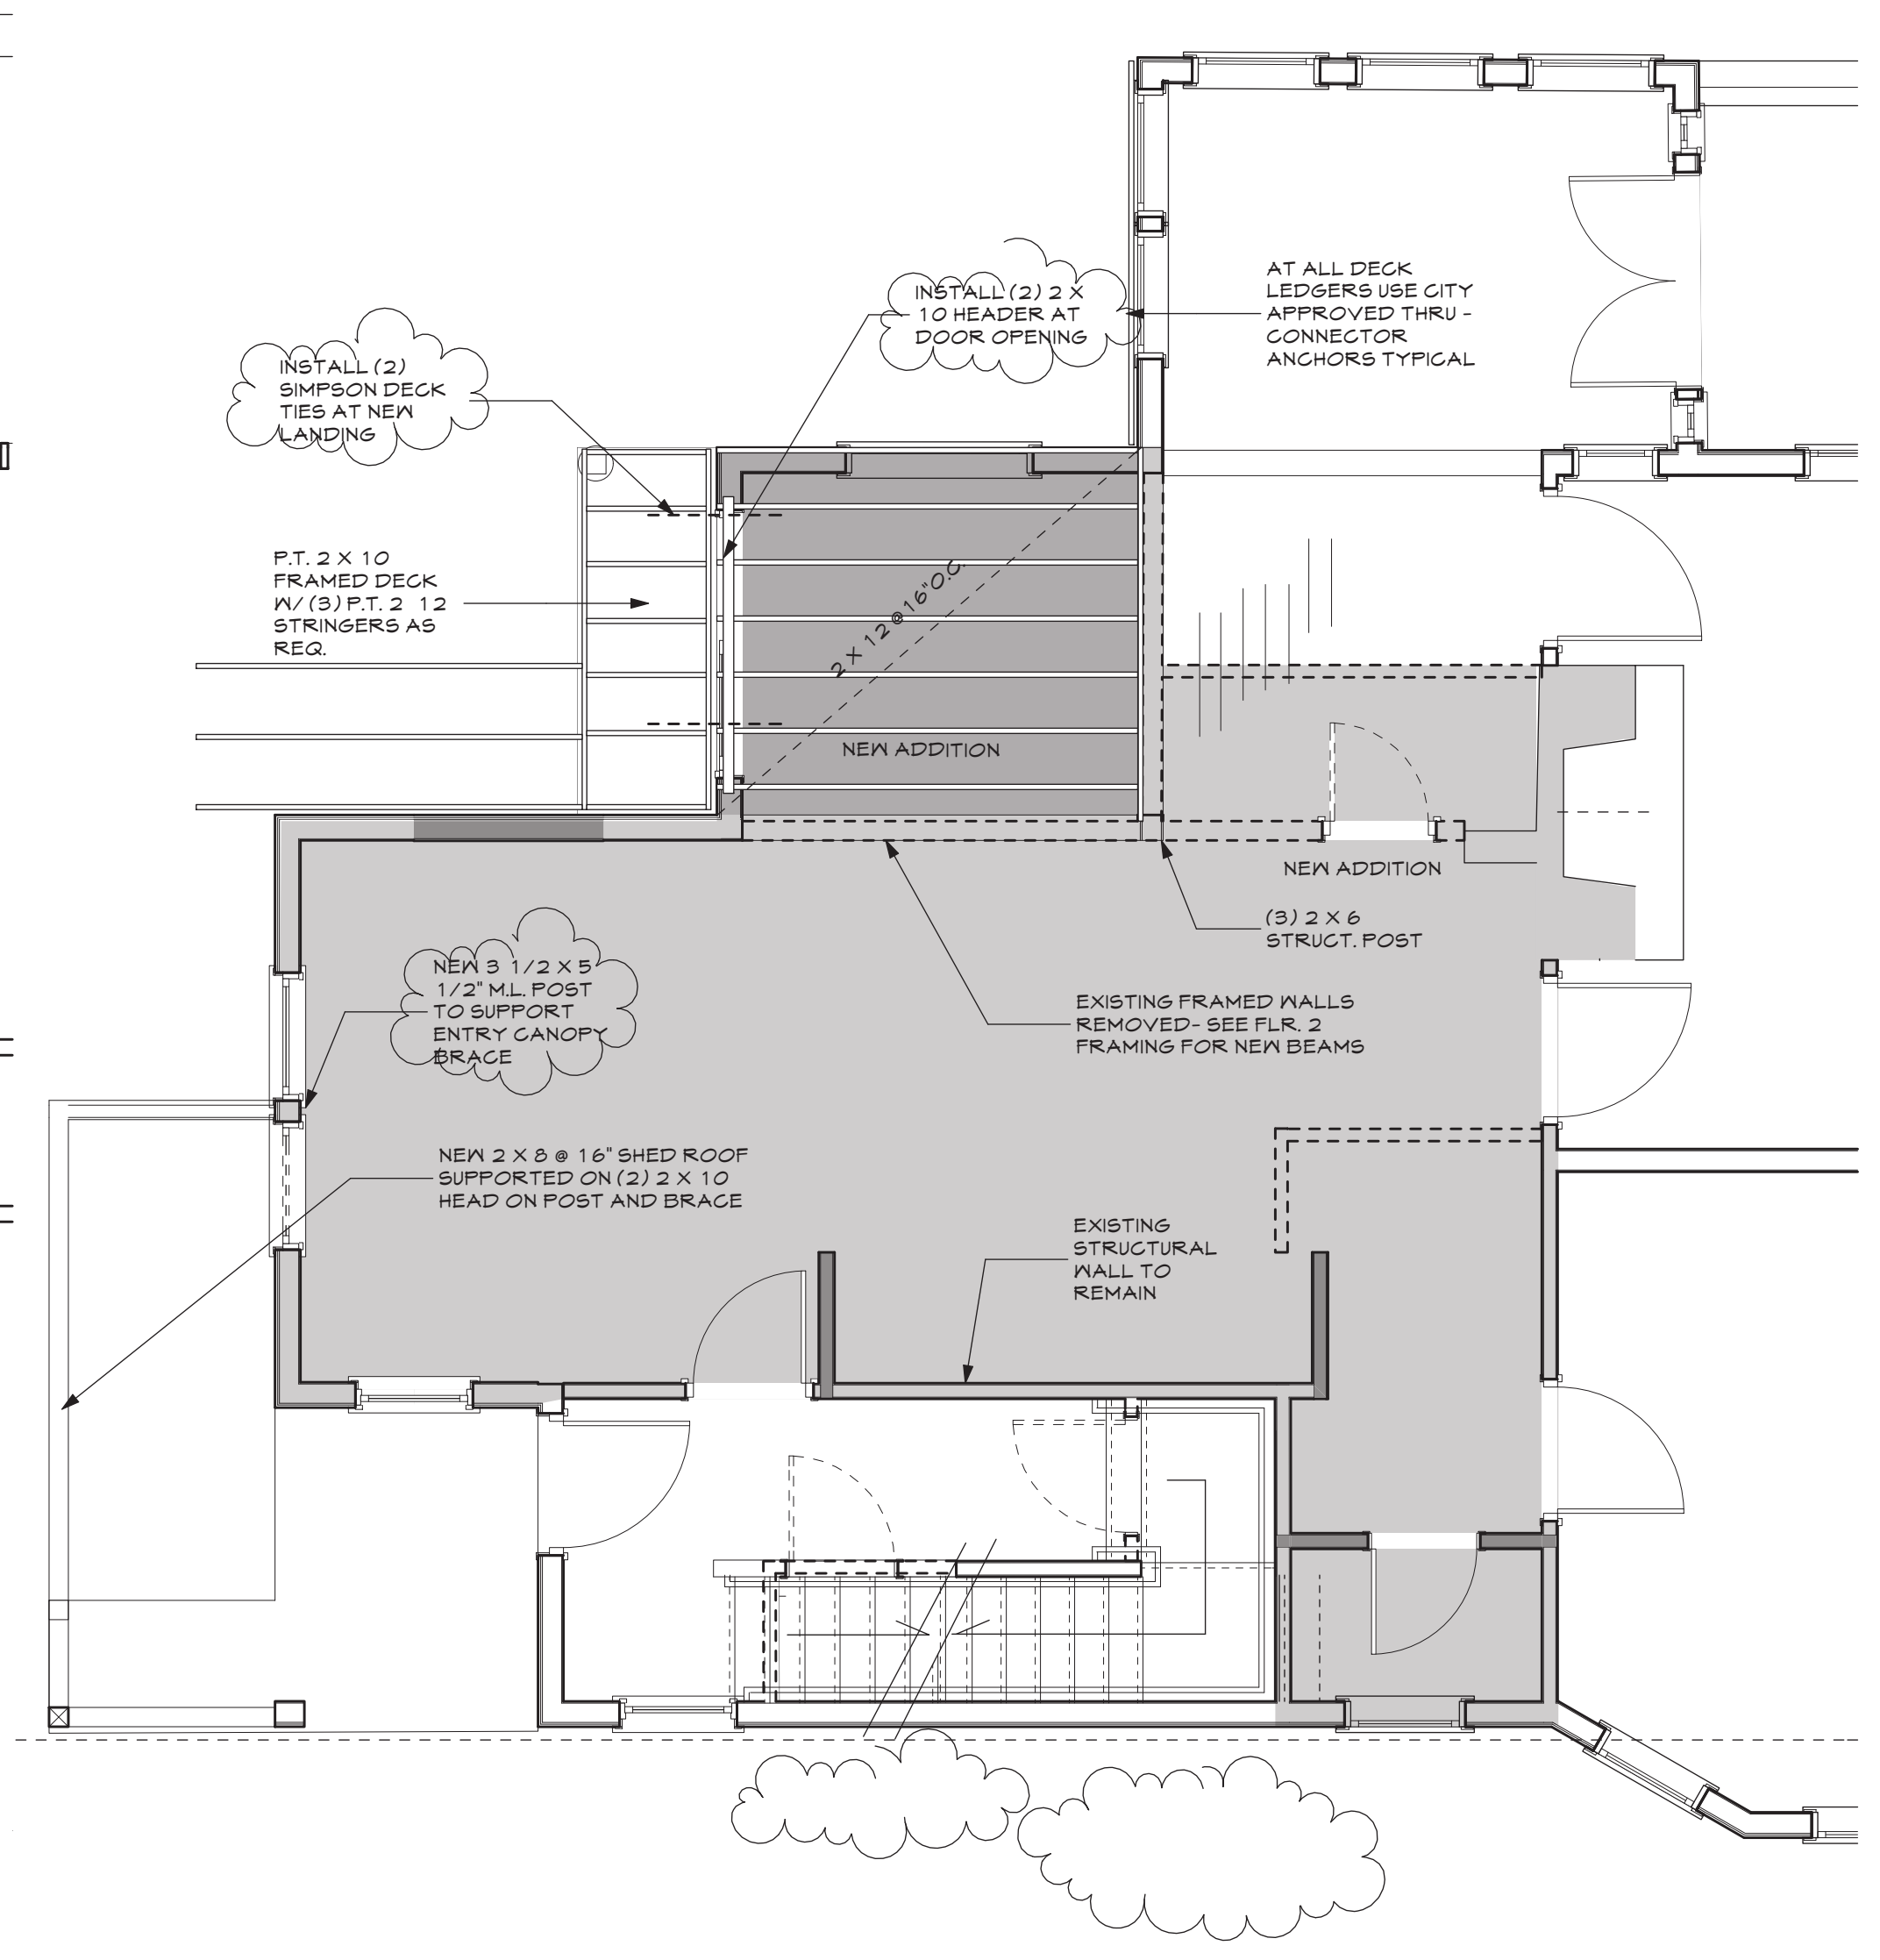

1 First Floor Framing Plan
 A5.1 SCALE: 1/4" = 1'-0"

DESCRIPTION	DATE	MARK

DATE: 3.7.13 - REV. PERMIT
 CHECKED BY: JAD
 DRAWN BY: JAD
 JOB: 01-2013
 SHEET TITLE: STRUCTURAL DETAILS