


- Returns
- 23
- 22
- 21

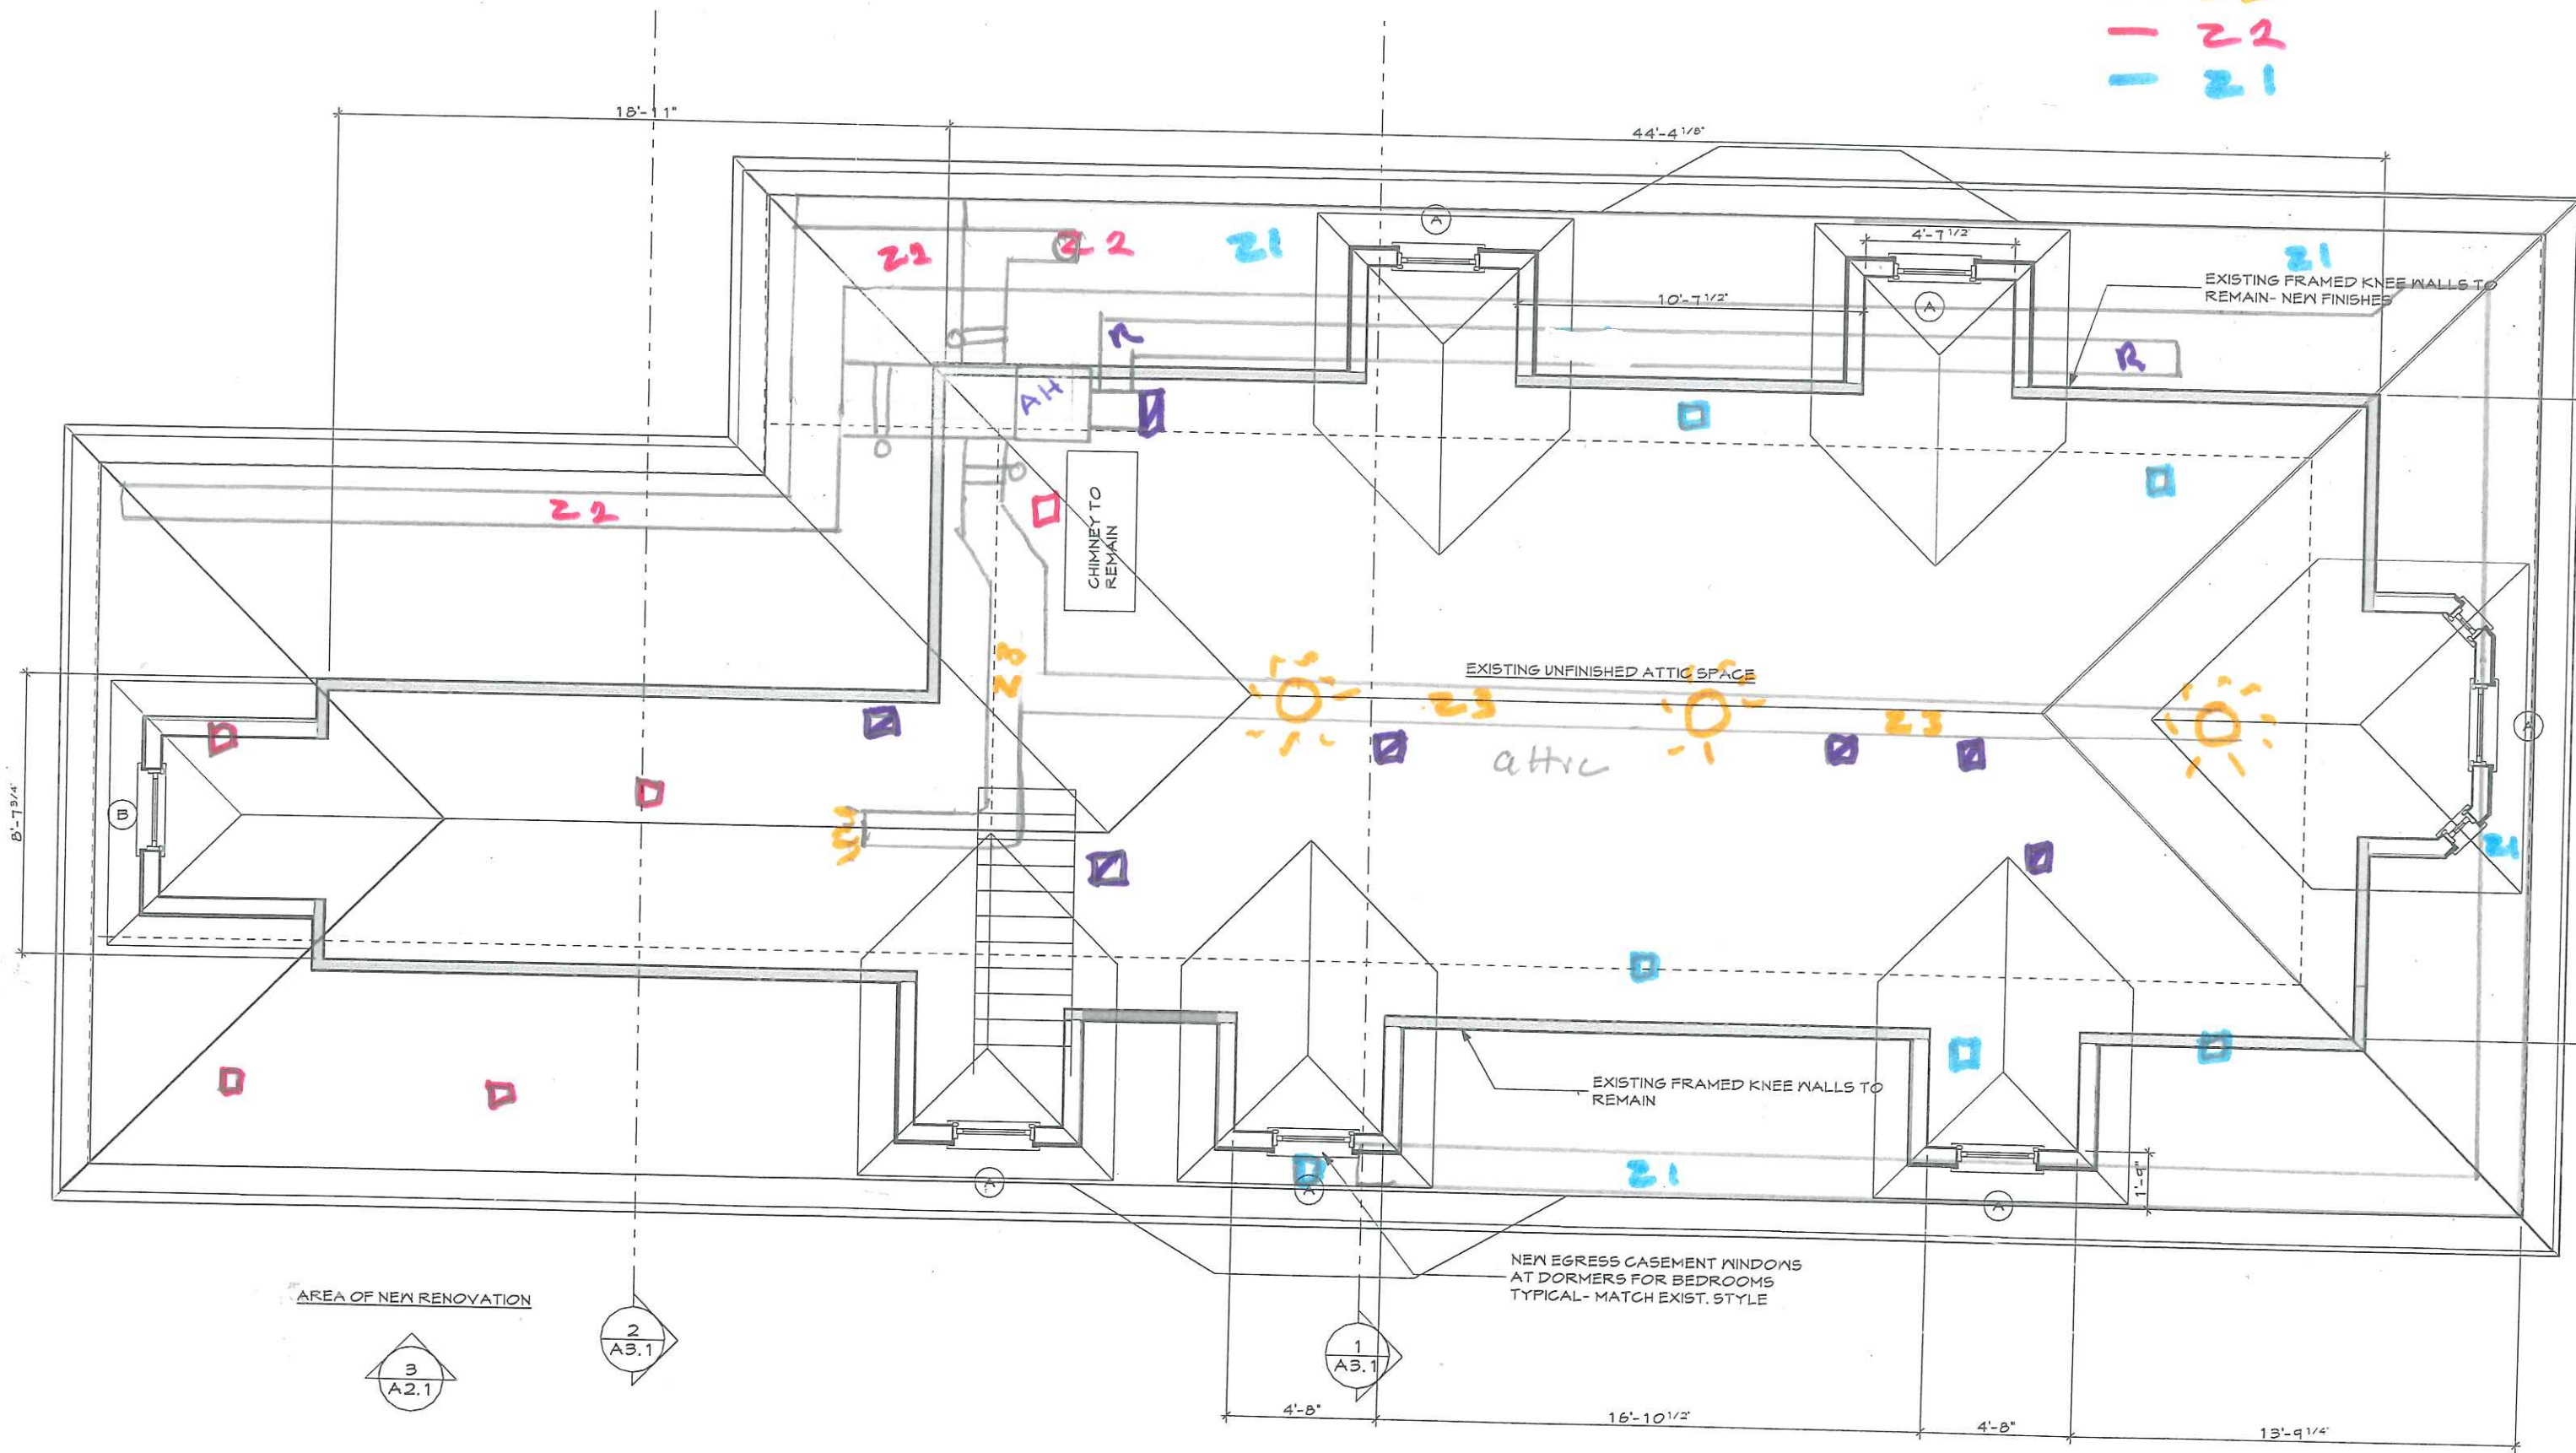

1 Third Floor Plan
 A1.4 SCALE: 1/4" = 1'-0"