


For Andy Schmidt and Emily Leshner Residence
60 Berkeley Street
Portland, Maine, 04103

Proposed new bathroom
See master bath addition plan
For more details and elevation

Second Floor Floor Plan
Approx 29'4" x 25'
Scale 1/4" = 1'

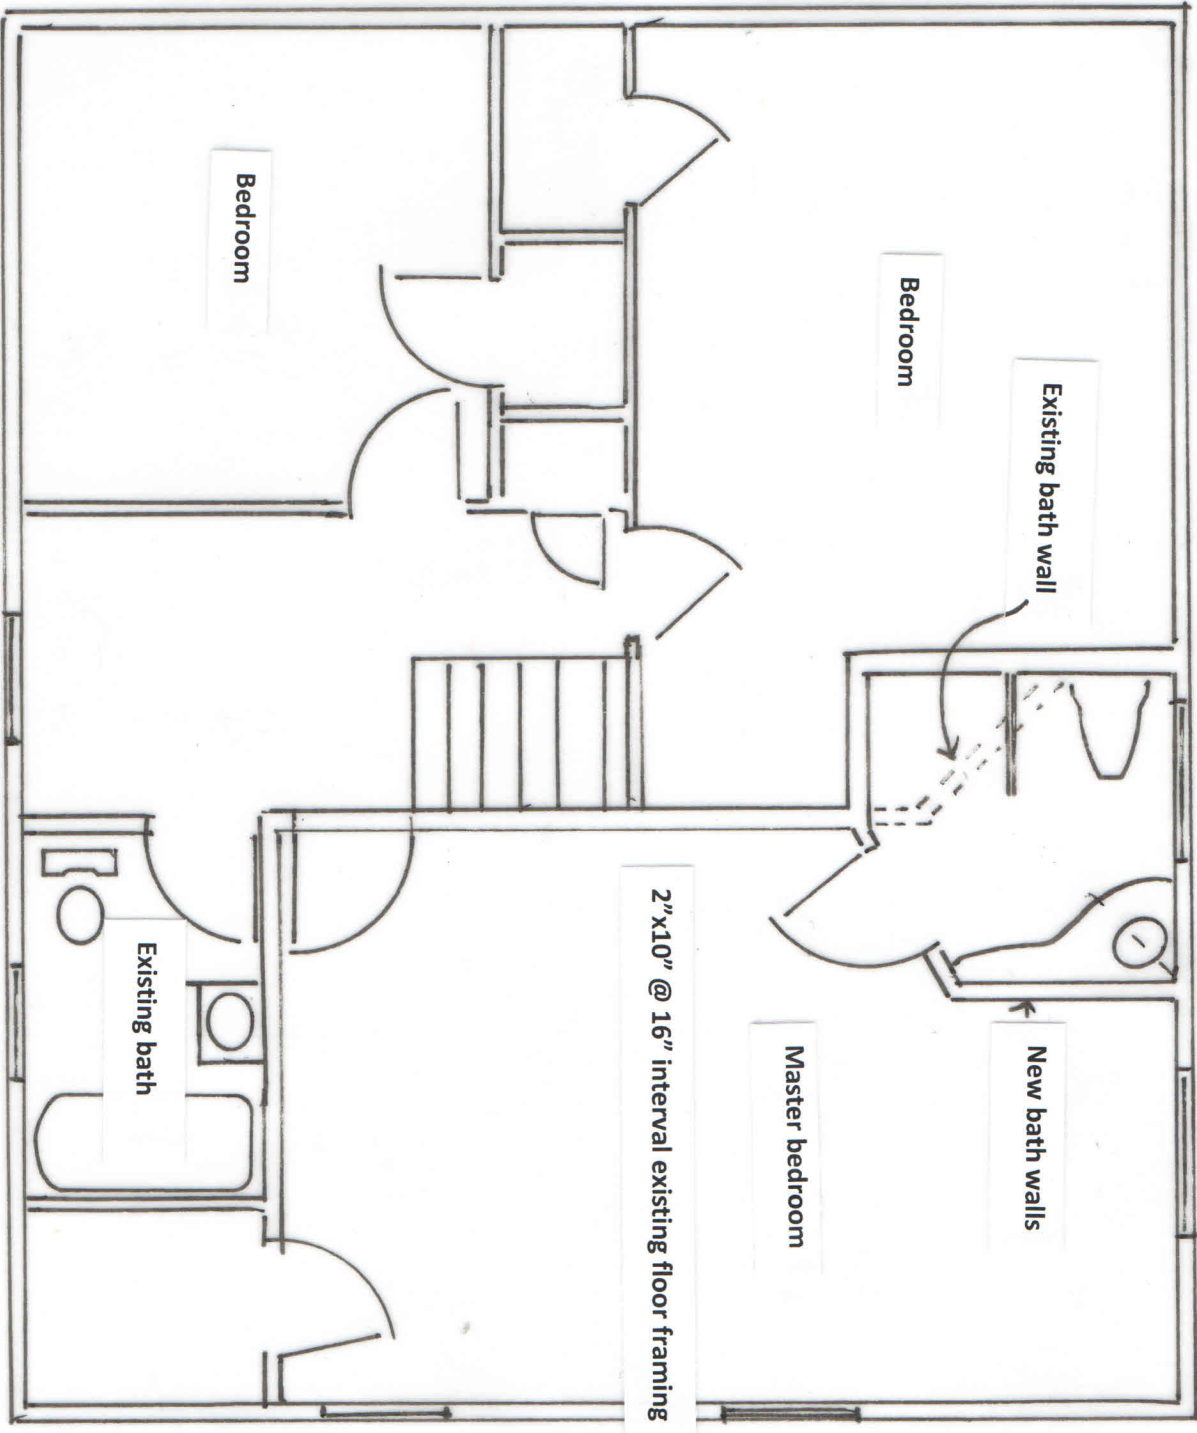

By Peter Raszmann
120 Pleasant Ave.
Portland, Maine, 04103
207 775 5141