


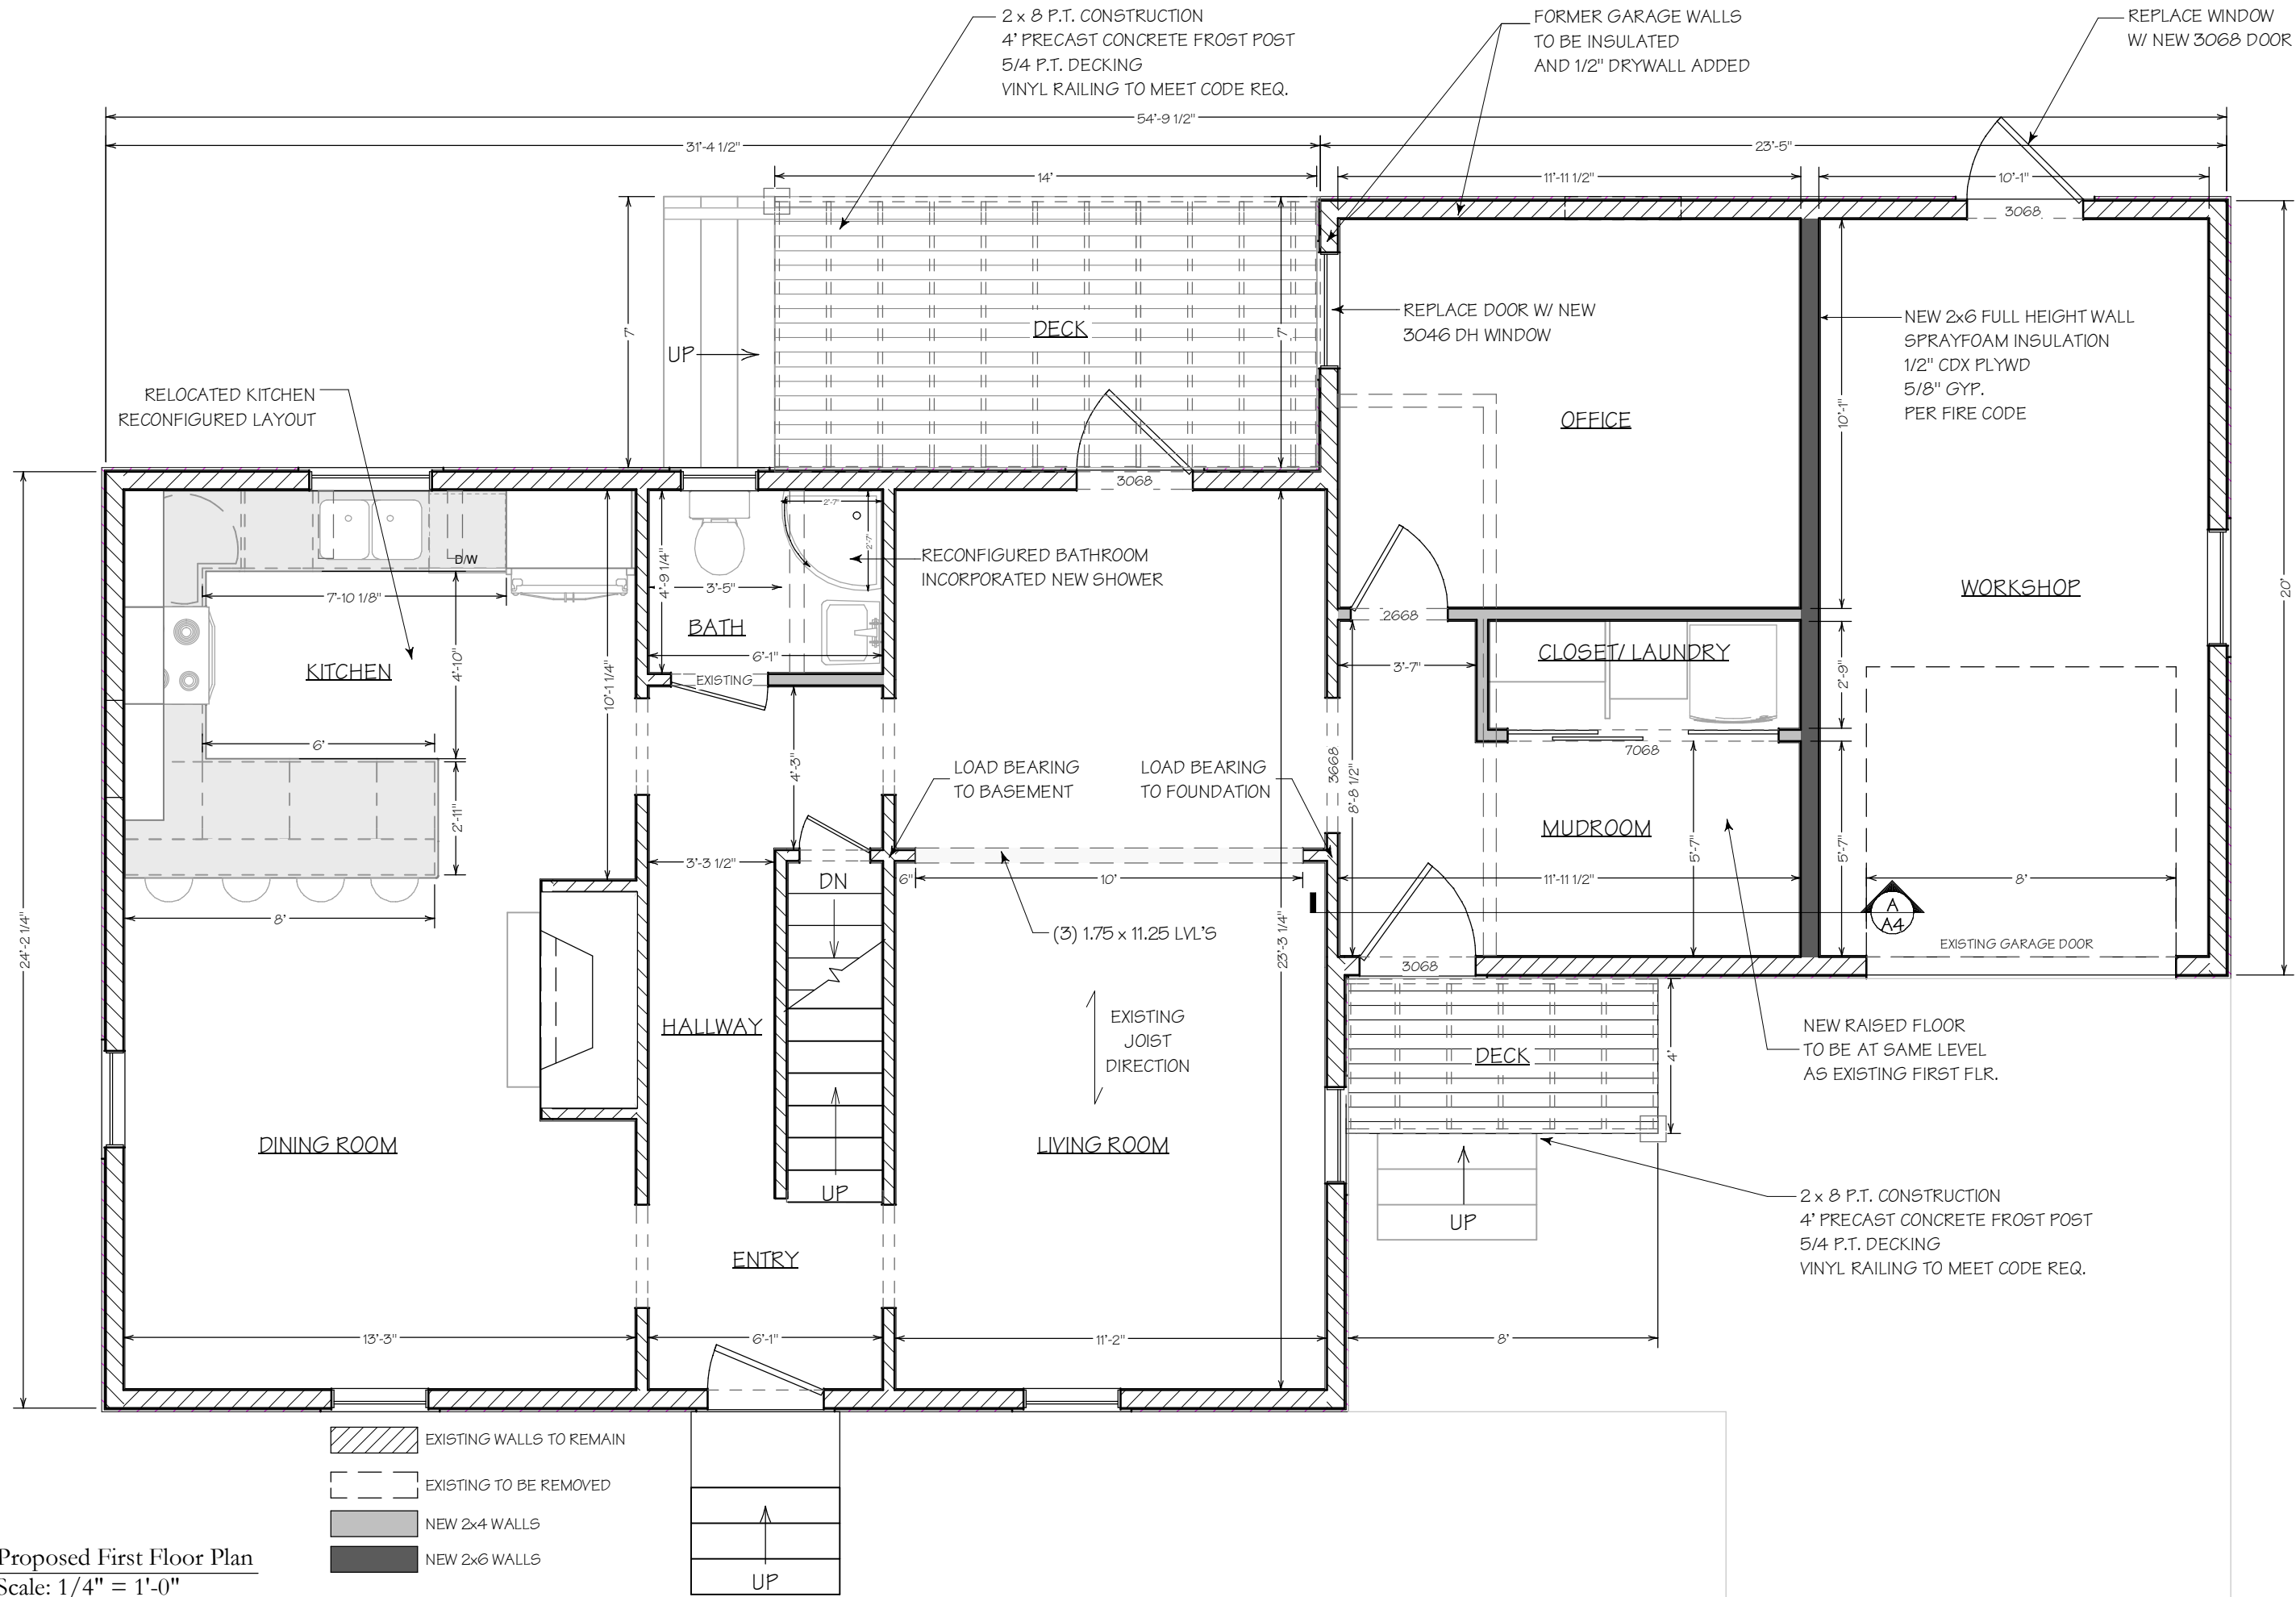

COPYRIGHT: reuse or reproduction of the contents of this document is not permitted without written permission of M.R. Brewer, Inc.

**M.R. BREWER, Inc.**
QUALITY CONSTRUCTION SINCE 1973

NO.	DESCRIPTION	BY	DATE
01.	Permit Submittal	JB	04/08/2014

SHEET TITLE:

**Proposed
First Floor Plan**

PROJECT DESCRIPTION:

Graffius Residence
68 Berkeley Street
Portland, Maine 04103

DRAWINGS PROVIDED BY:

M.R. BREWER, Inc.
91 Bell Street, Portland, Maine 04101
T: 207.797.7534 F: 207.797.0973
www.mrbrewer.com

JOB No:

12109

DATE:

4/8/2014

SCALE:

1/4" = 1'-0"

SHEET:

A-3 of 4