




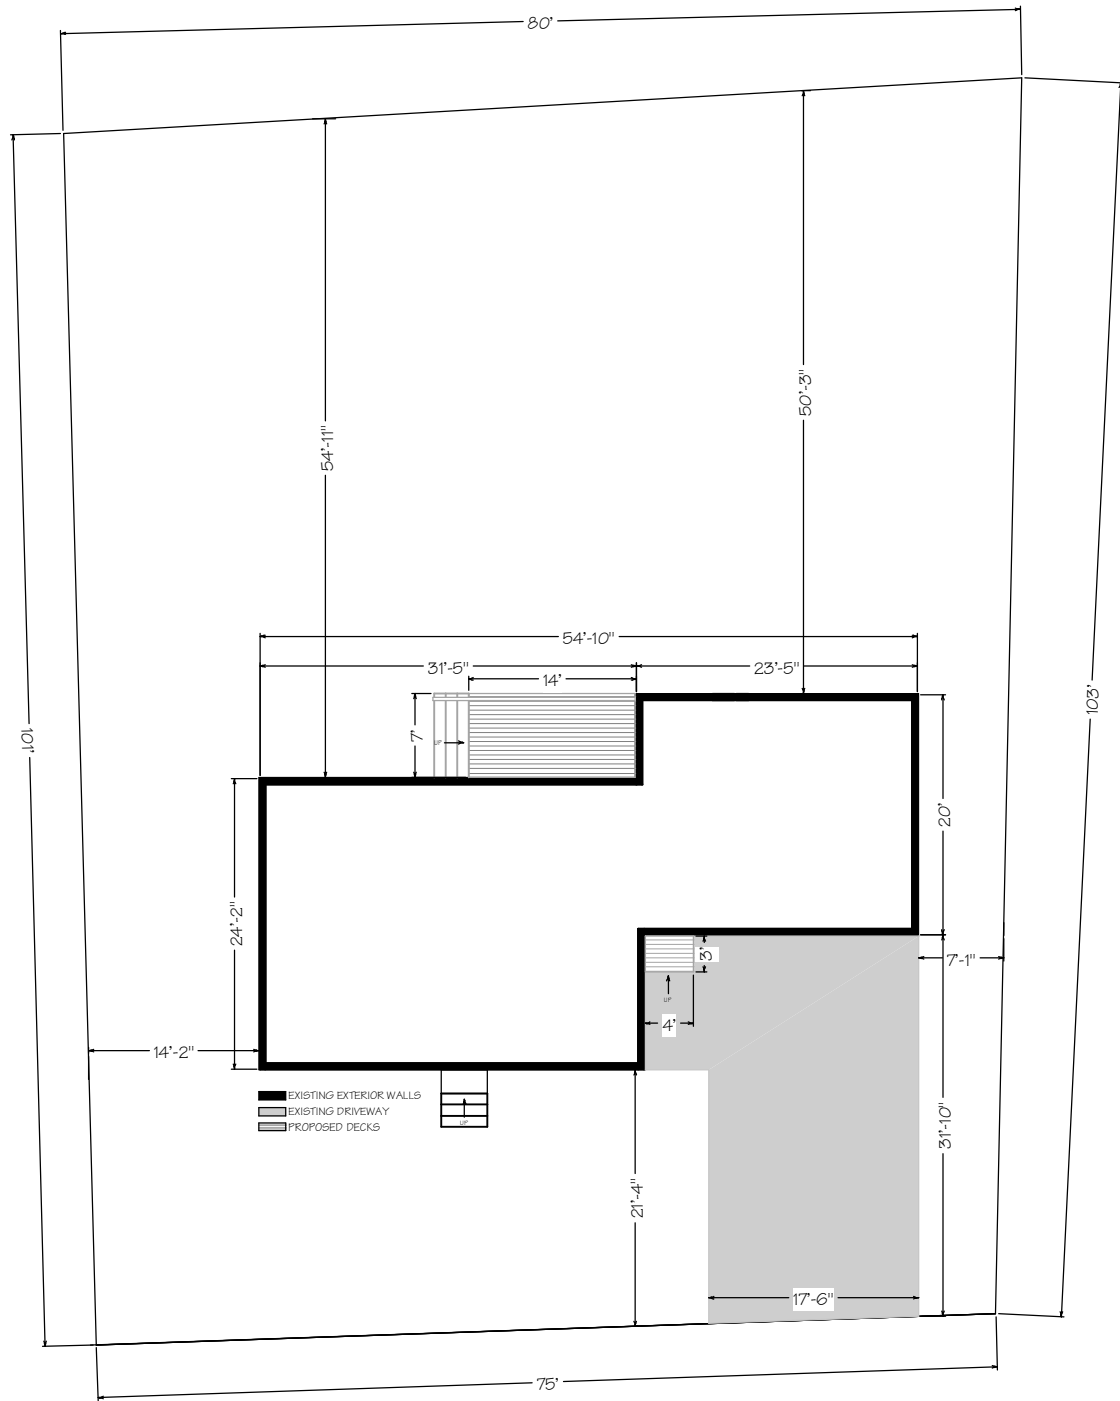

SITE PLAN: 68 BERKELEY STREET
Scale: 1/16 = 1'-0"

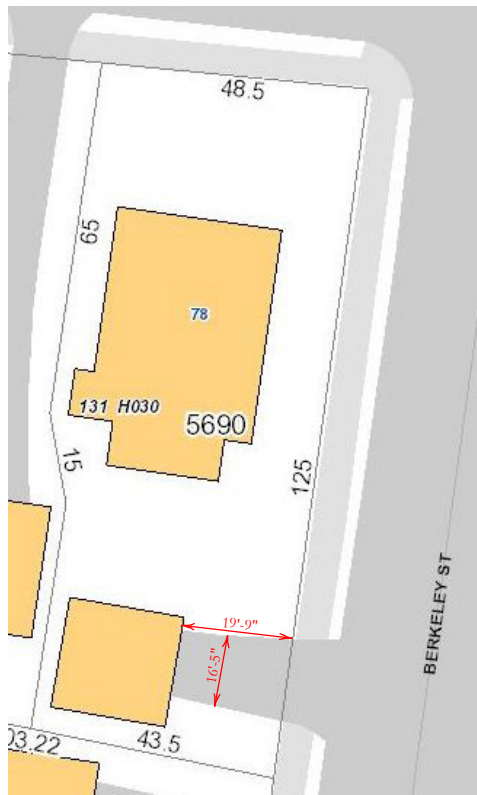

SITE PLAN: 78 CONCORD STREET
Scale: NOT TO SCALE

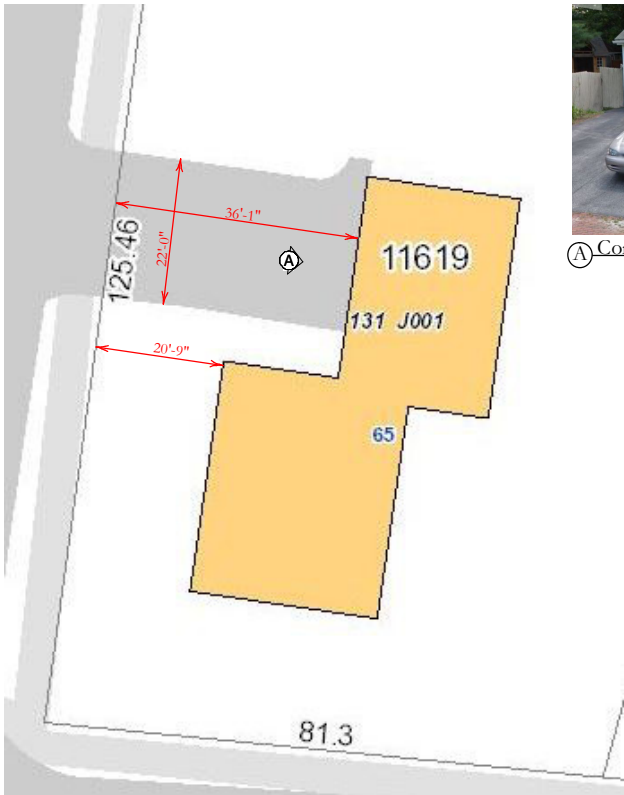


SITE PLAN: 65 BERKELEY STREET
Scale: NOT TO SCALE




Ⓐ Converted Garage




SITE PLAN: 58 BERKELEY STREET
Scale: NOT TO SCALE

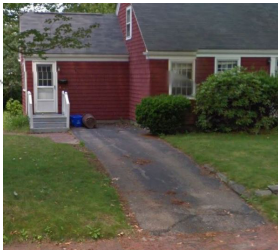

Ⓑ Converted Garage

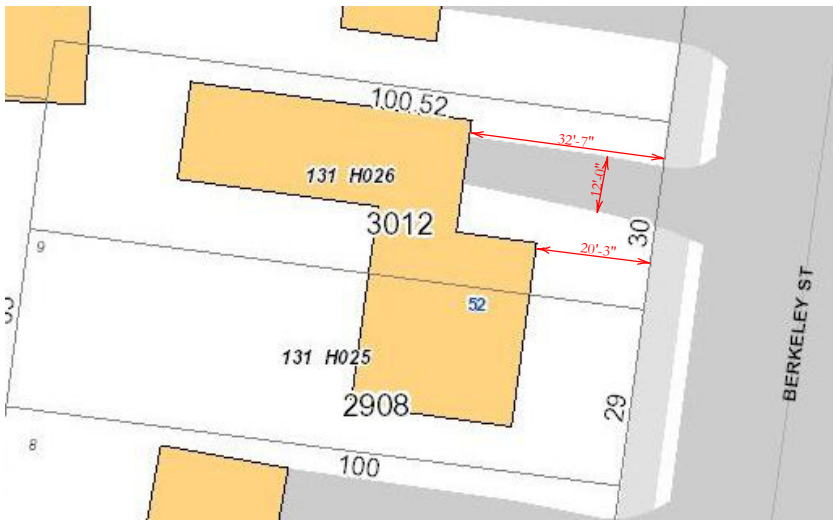

SITE PLAN: 52 BERKELEY STREET
Scale: NOT TO SCALE

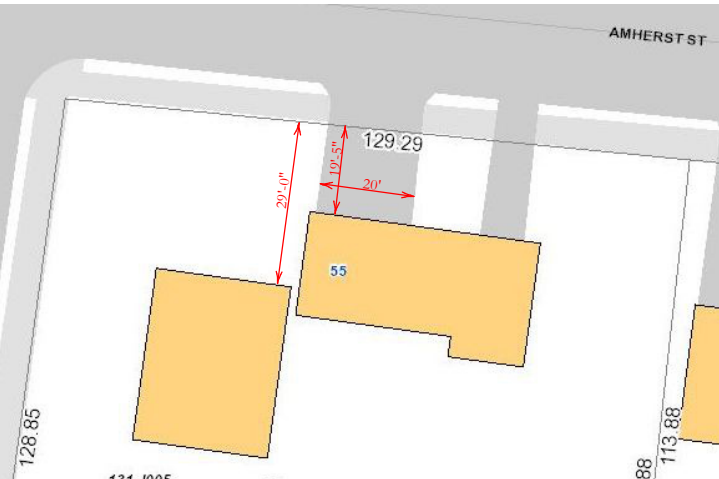

SITE PLAN: 55 AMHERST STREET
Scale: NOT TO SCALE

COPYRIGHT: reuse or reproduction of the contents of this document is not permitted without written permission of M.R. Brewer, Inc.



M.R. BREWER
QUALITY CONSTRUCTION SINCE 1973

No.	DESCRIPTION	BY	DATE
01.	For Review	JB	05/20/2014

SHEET TITLE:
Site Plan

PROJECT DESCRIPTION:
Graffius Residence
68 Berkeley Street
Portland, Maine 04103

DRAWINGS PROVIDED BY:
M.R. BREWER, Inc.
91 Bell Street, Portland, Maine 04101
T: 207.797.7534 F: 207.797.0973
www.mrbrewer.com

JOB No:
12109

DATE:
5/20/2014

SCALE:
AS NOTED

SHEET:
A-1 of 1