




SCALE: 1/2" = 1'
FLOOR PLAN

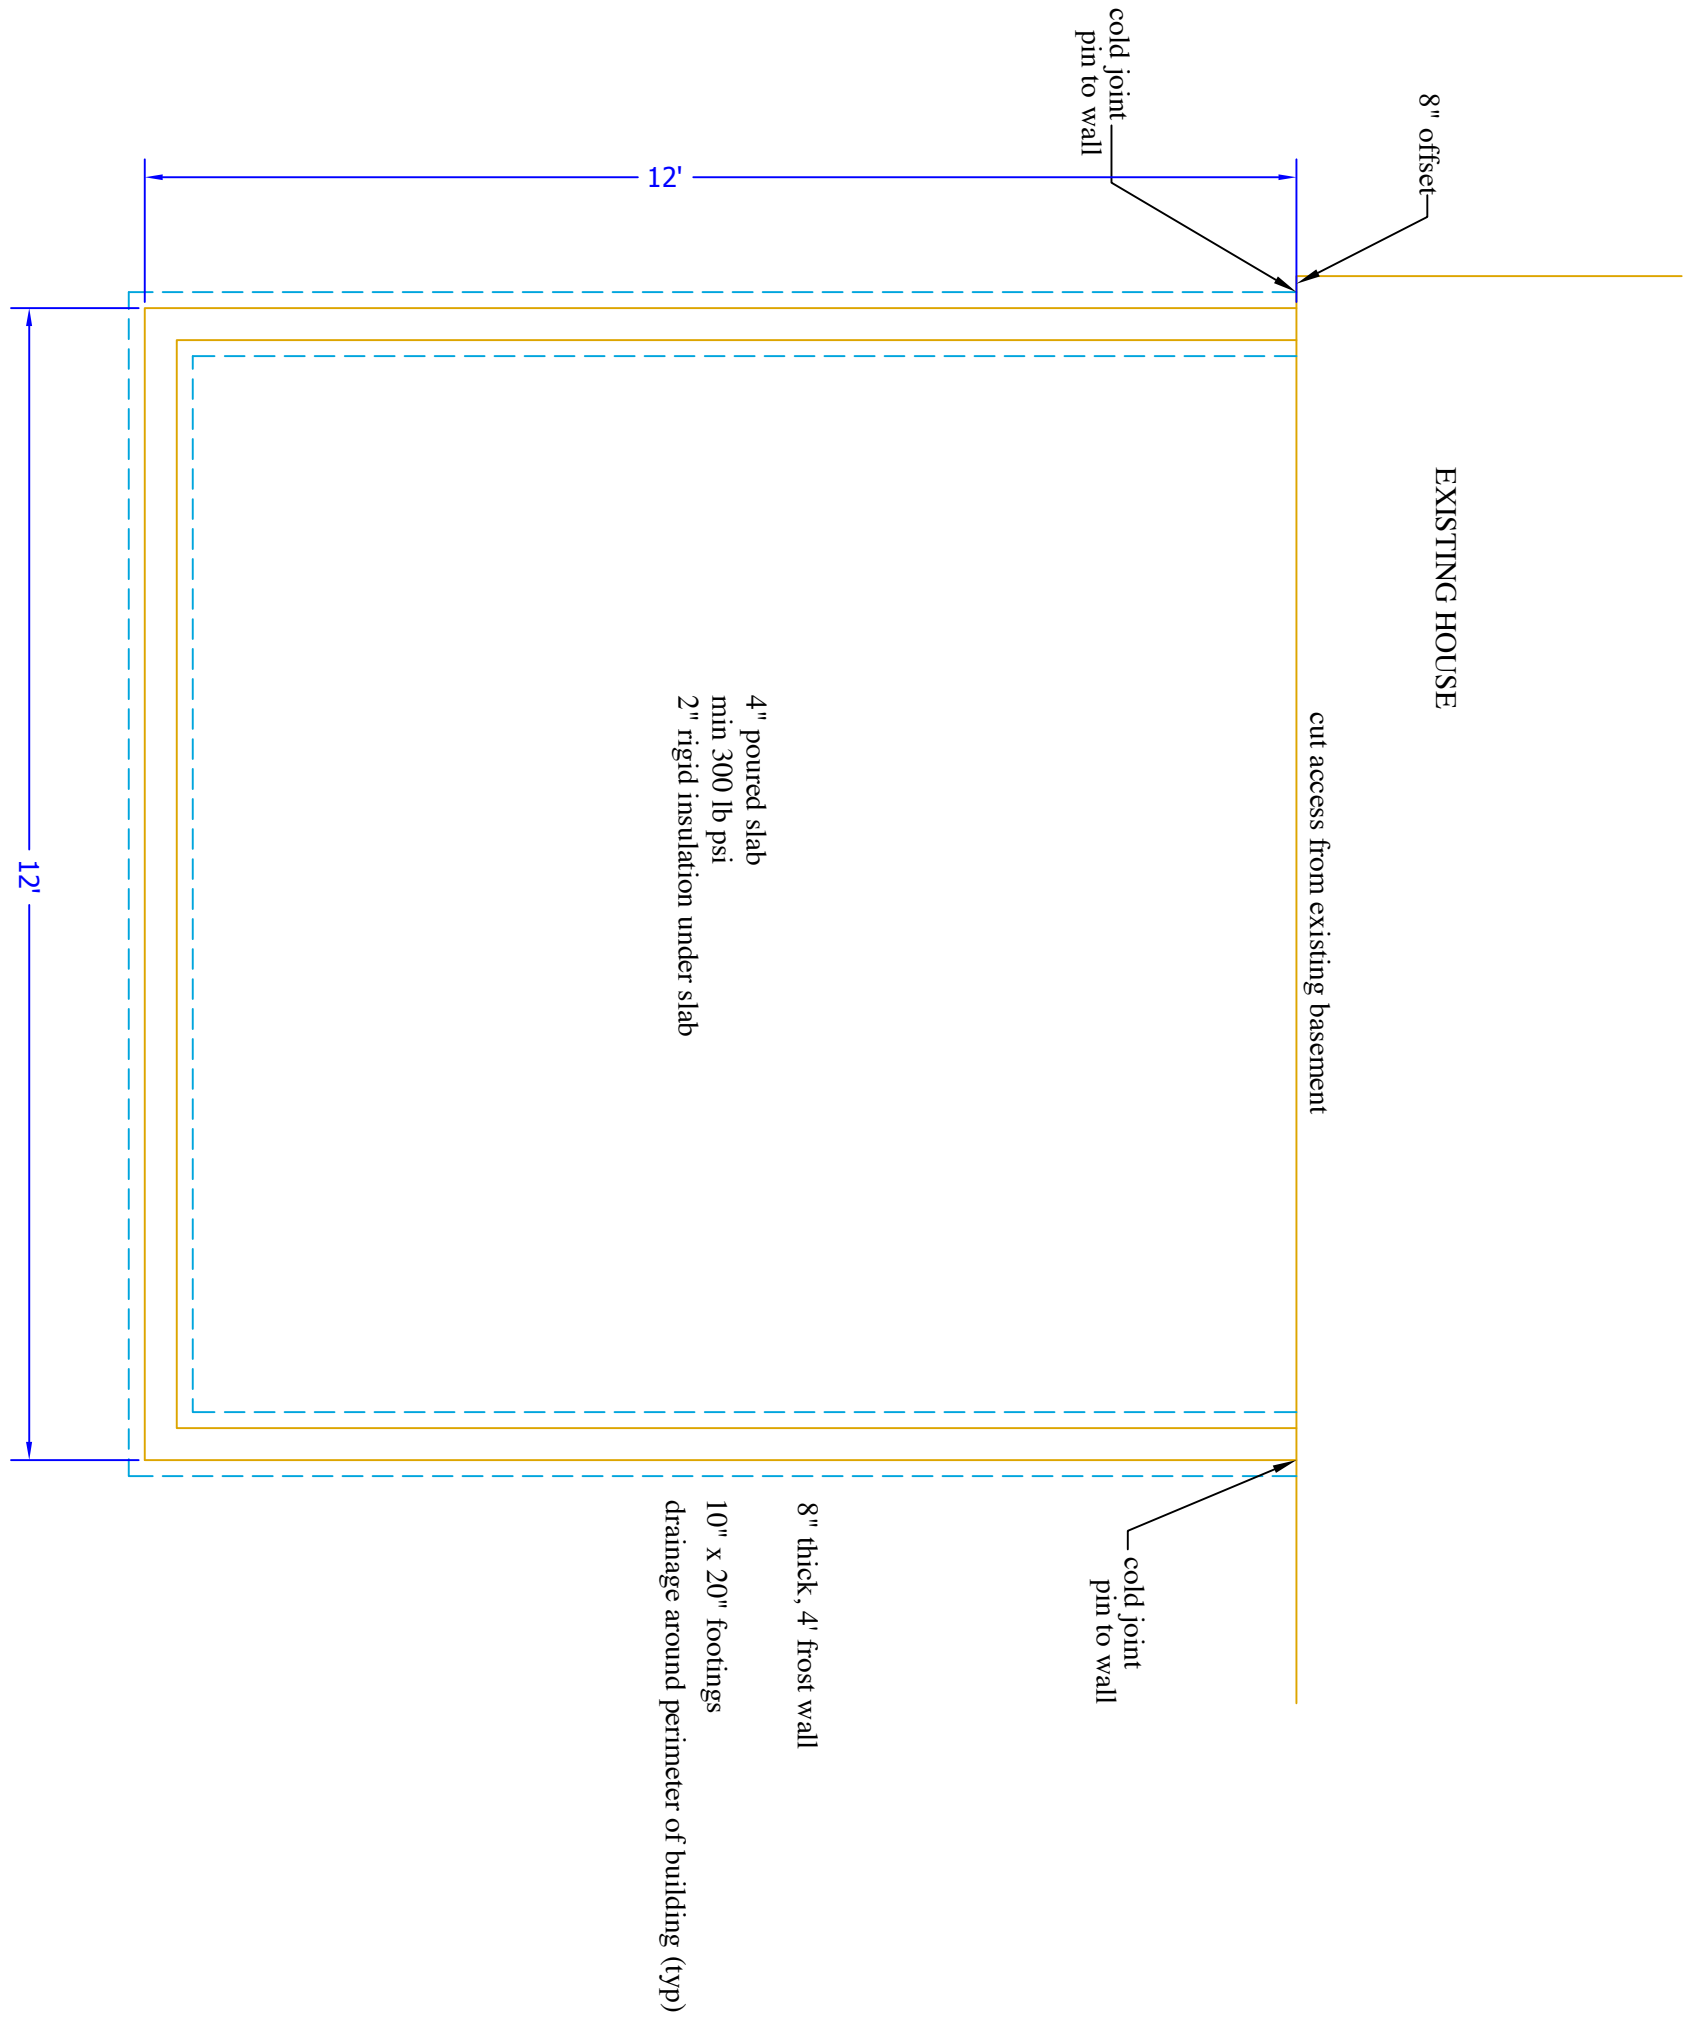


SCALE: 1/2" = 1'
FOUNDATION

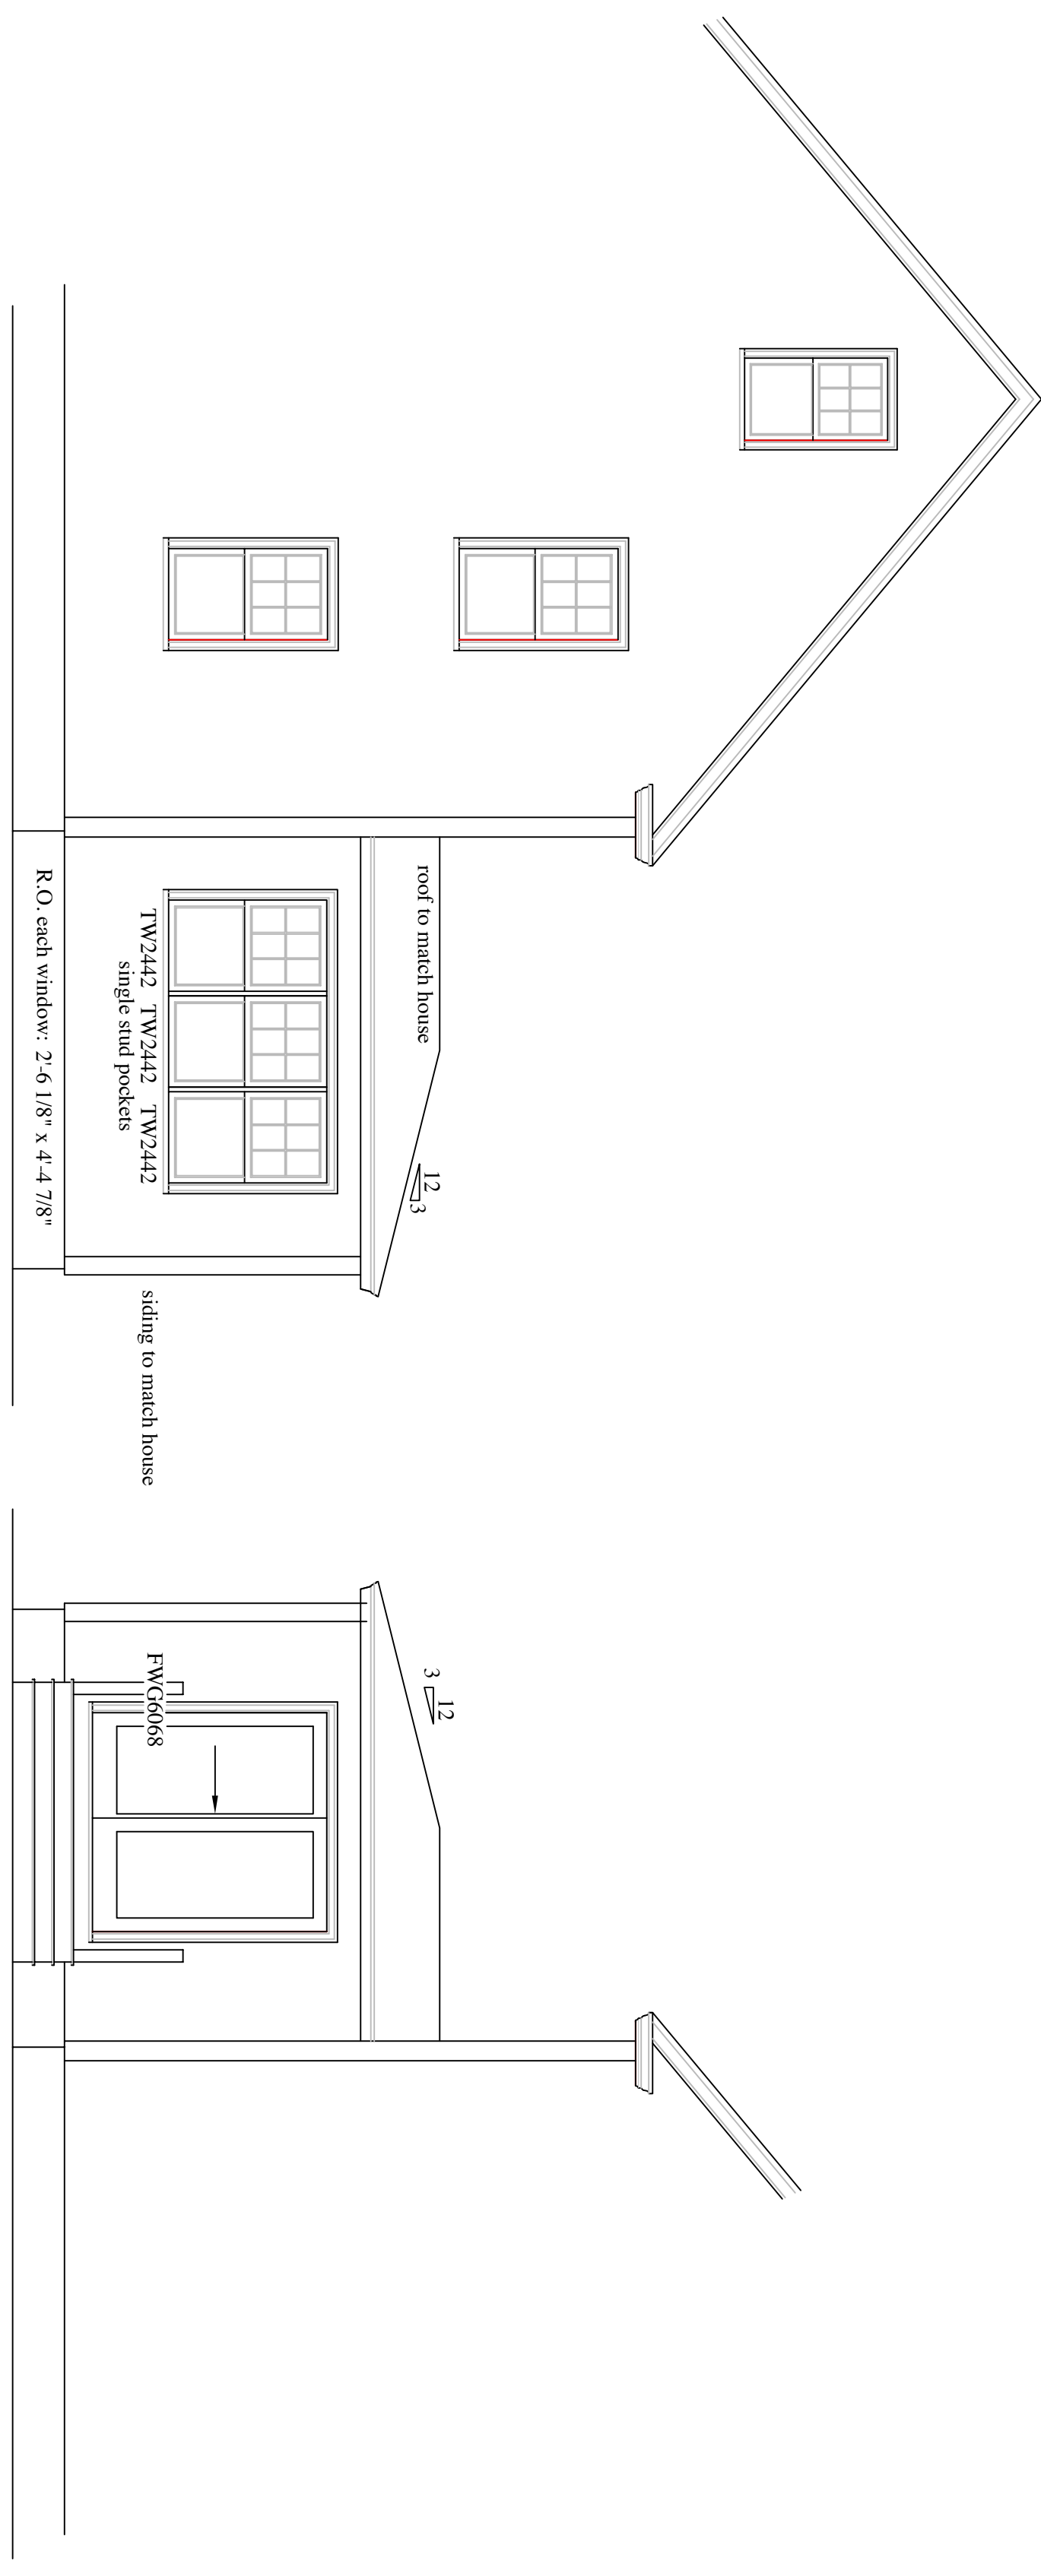


SCALE: 1/4" = 1'
SIDE ELEVATION

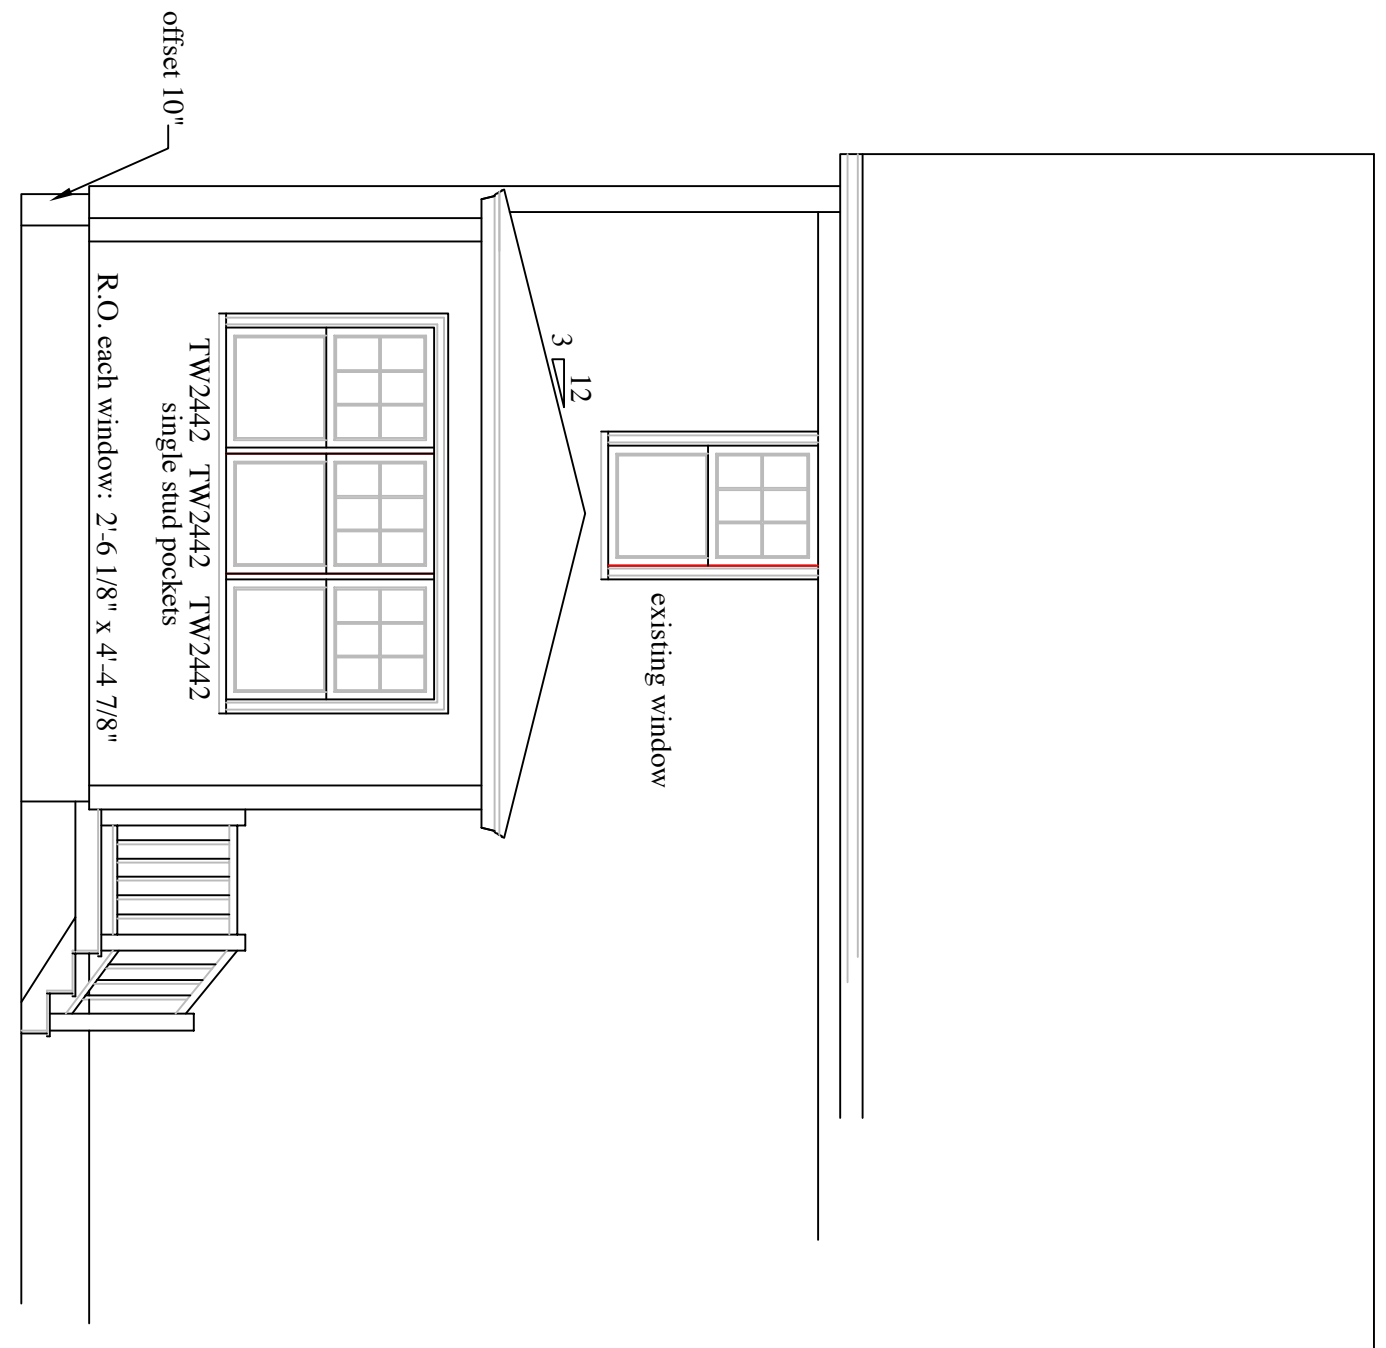

SCALE: 1/4" = 1'
REAR ELEVATION

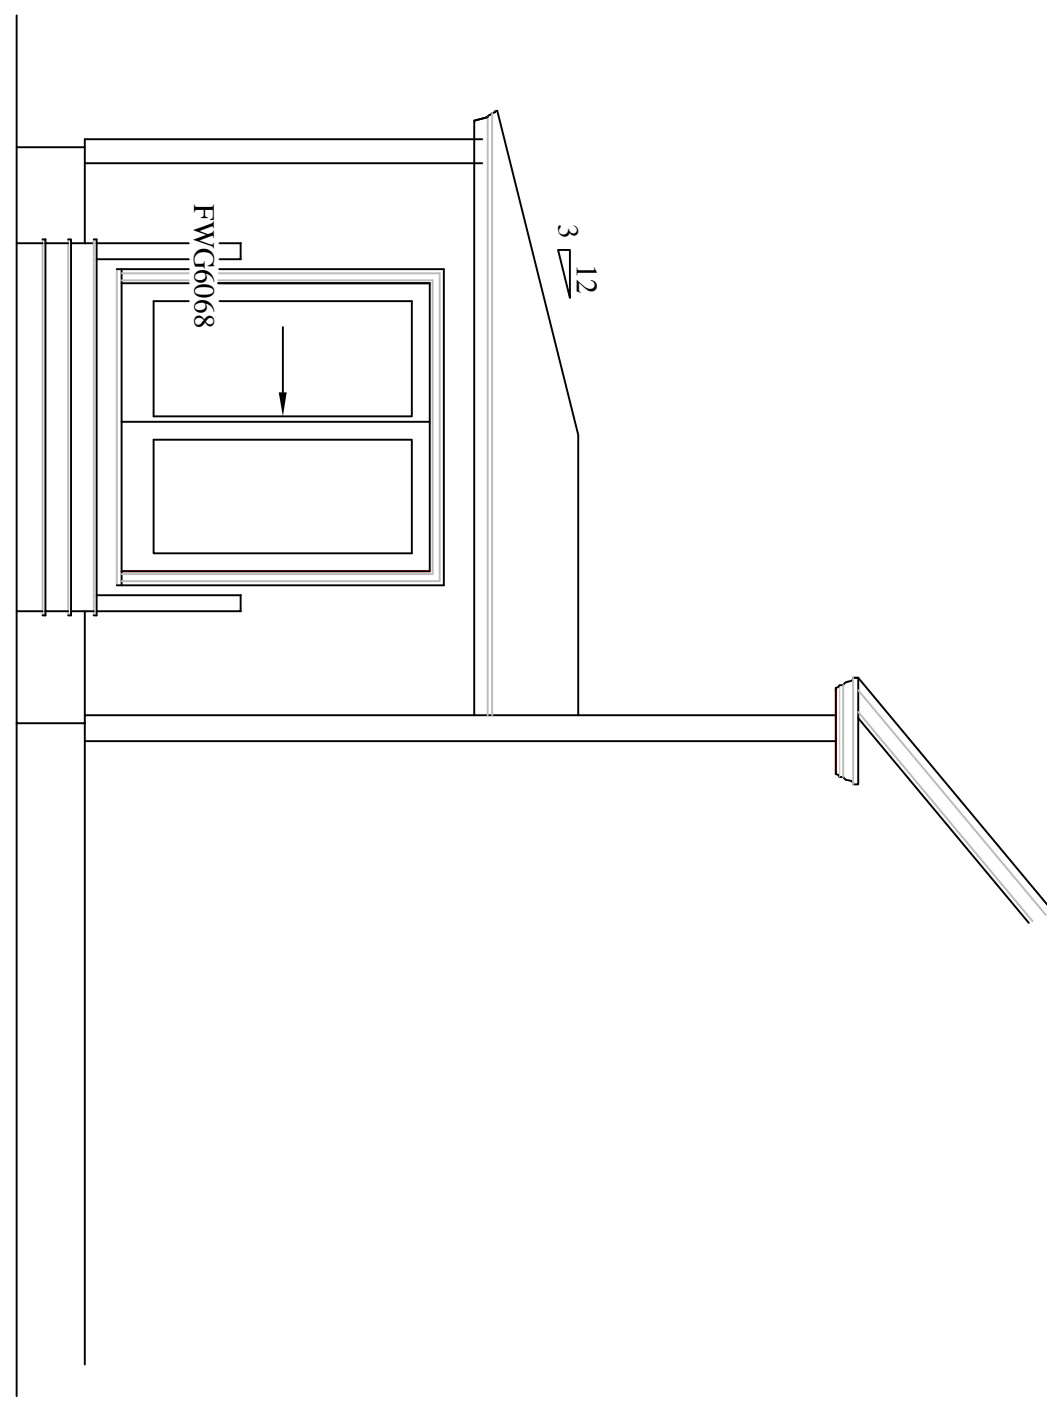

SCALE: 1/4" = 1'
SIDE ELEVATION

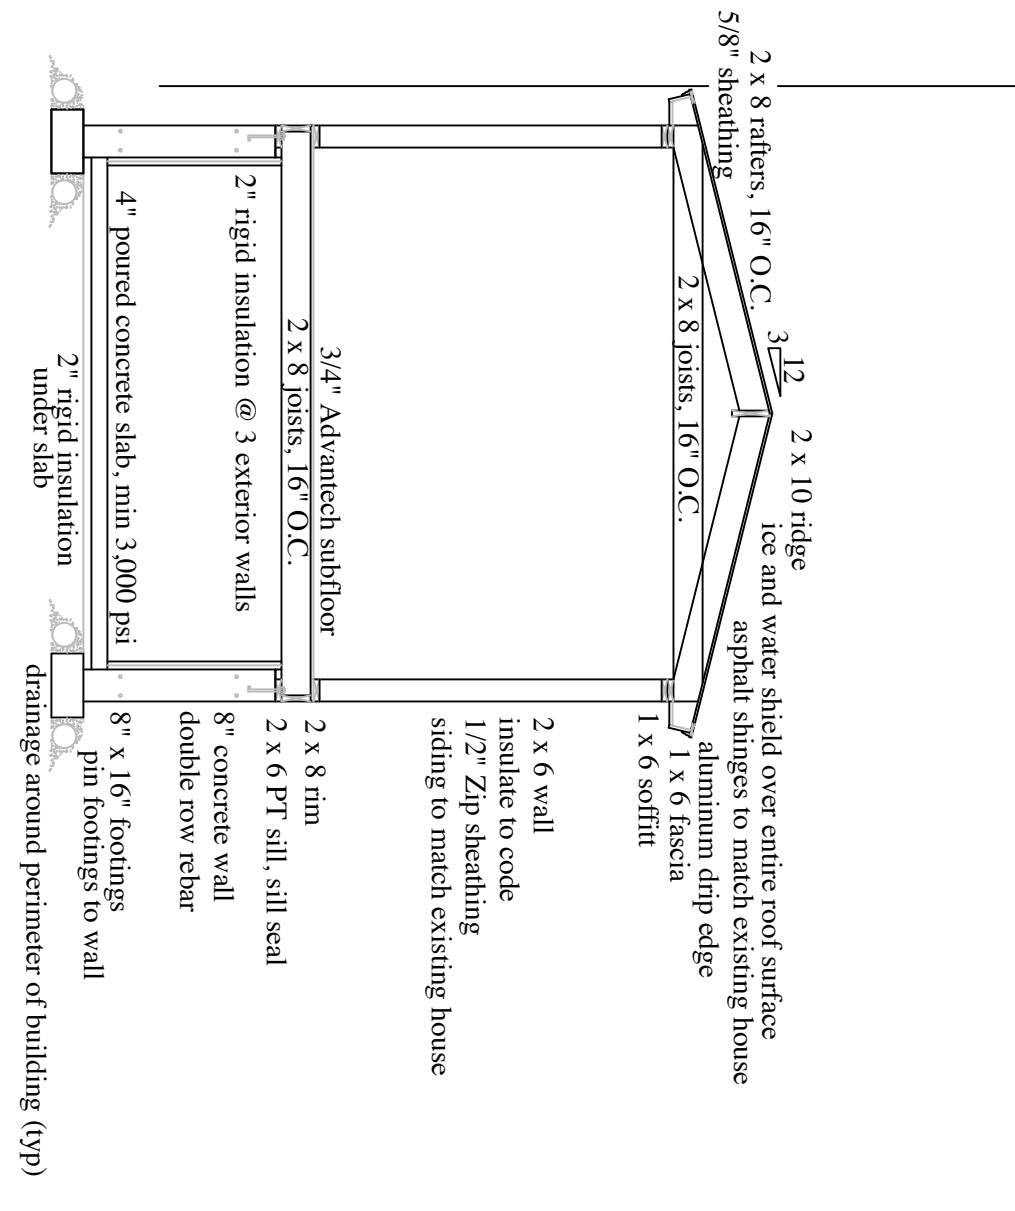

SCALE: 1/4" = 1'
SECTION

CONSTRUCTION NOTE:

Contractor to verify grade and all dimensions in field prior to commencing construction. Design shown may require some adaptation due to existing construction and on-site conditions Engineering by others

ADDITION
SCALE: AS NOTED