

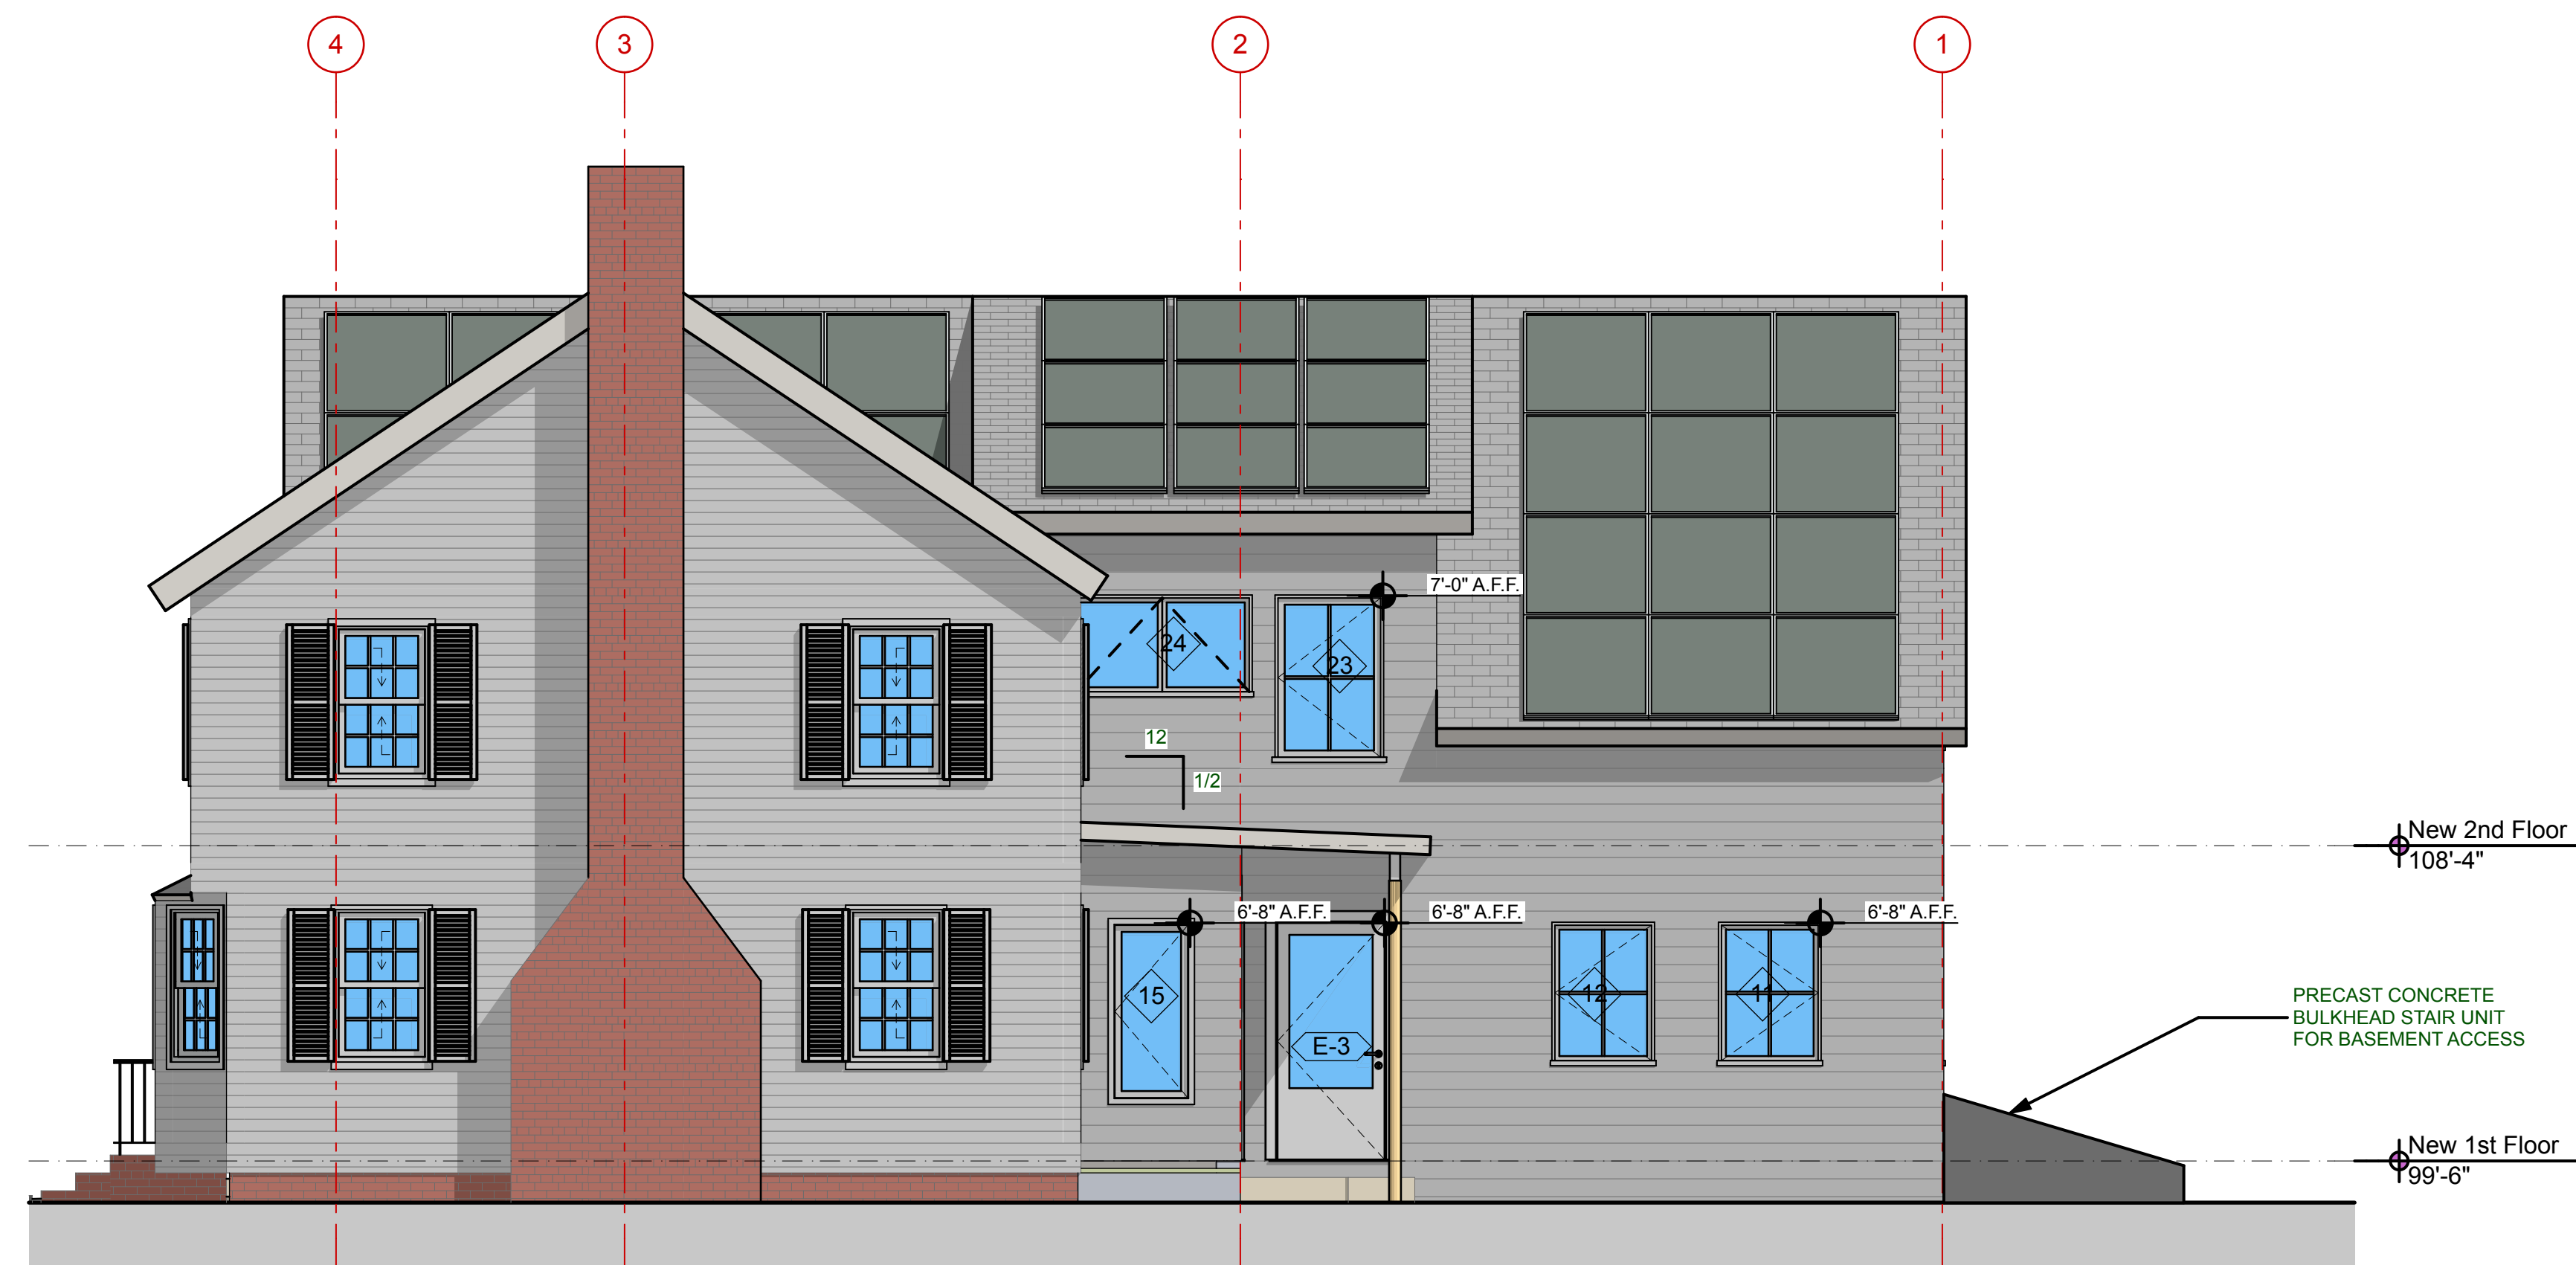


3 South Elevation, Entire Building  
SCALE: 1/4" = 1'-0"

 

1 South Elevation, Entire Building  
SCALE: 1/4" = 1'-0"

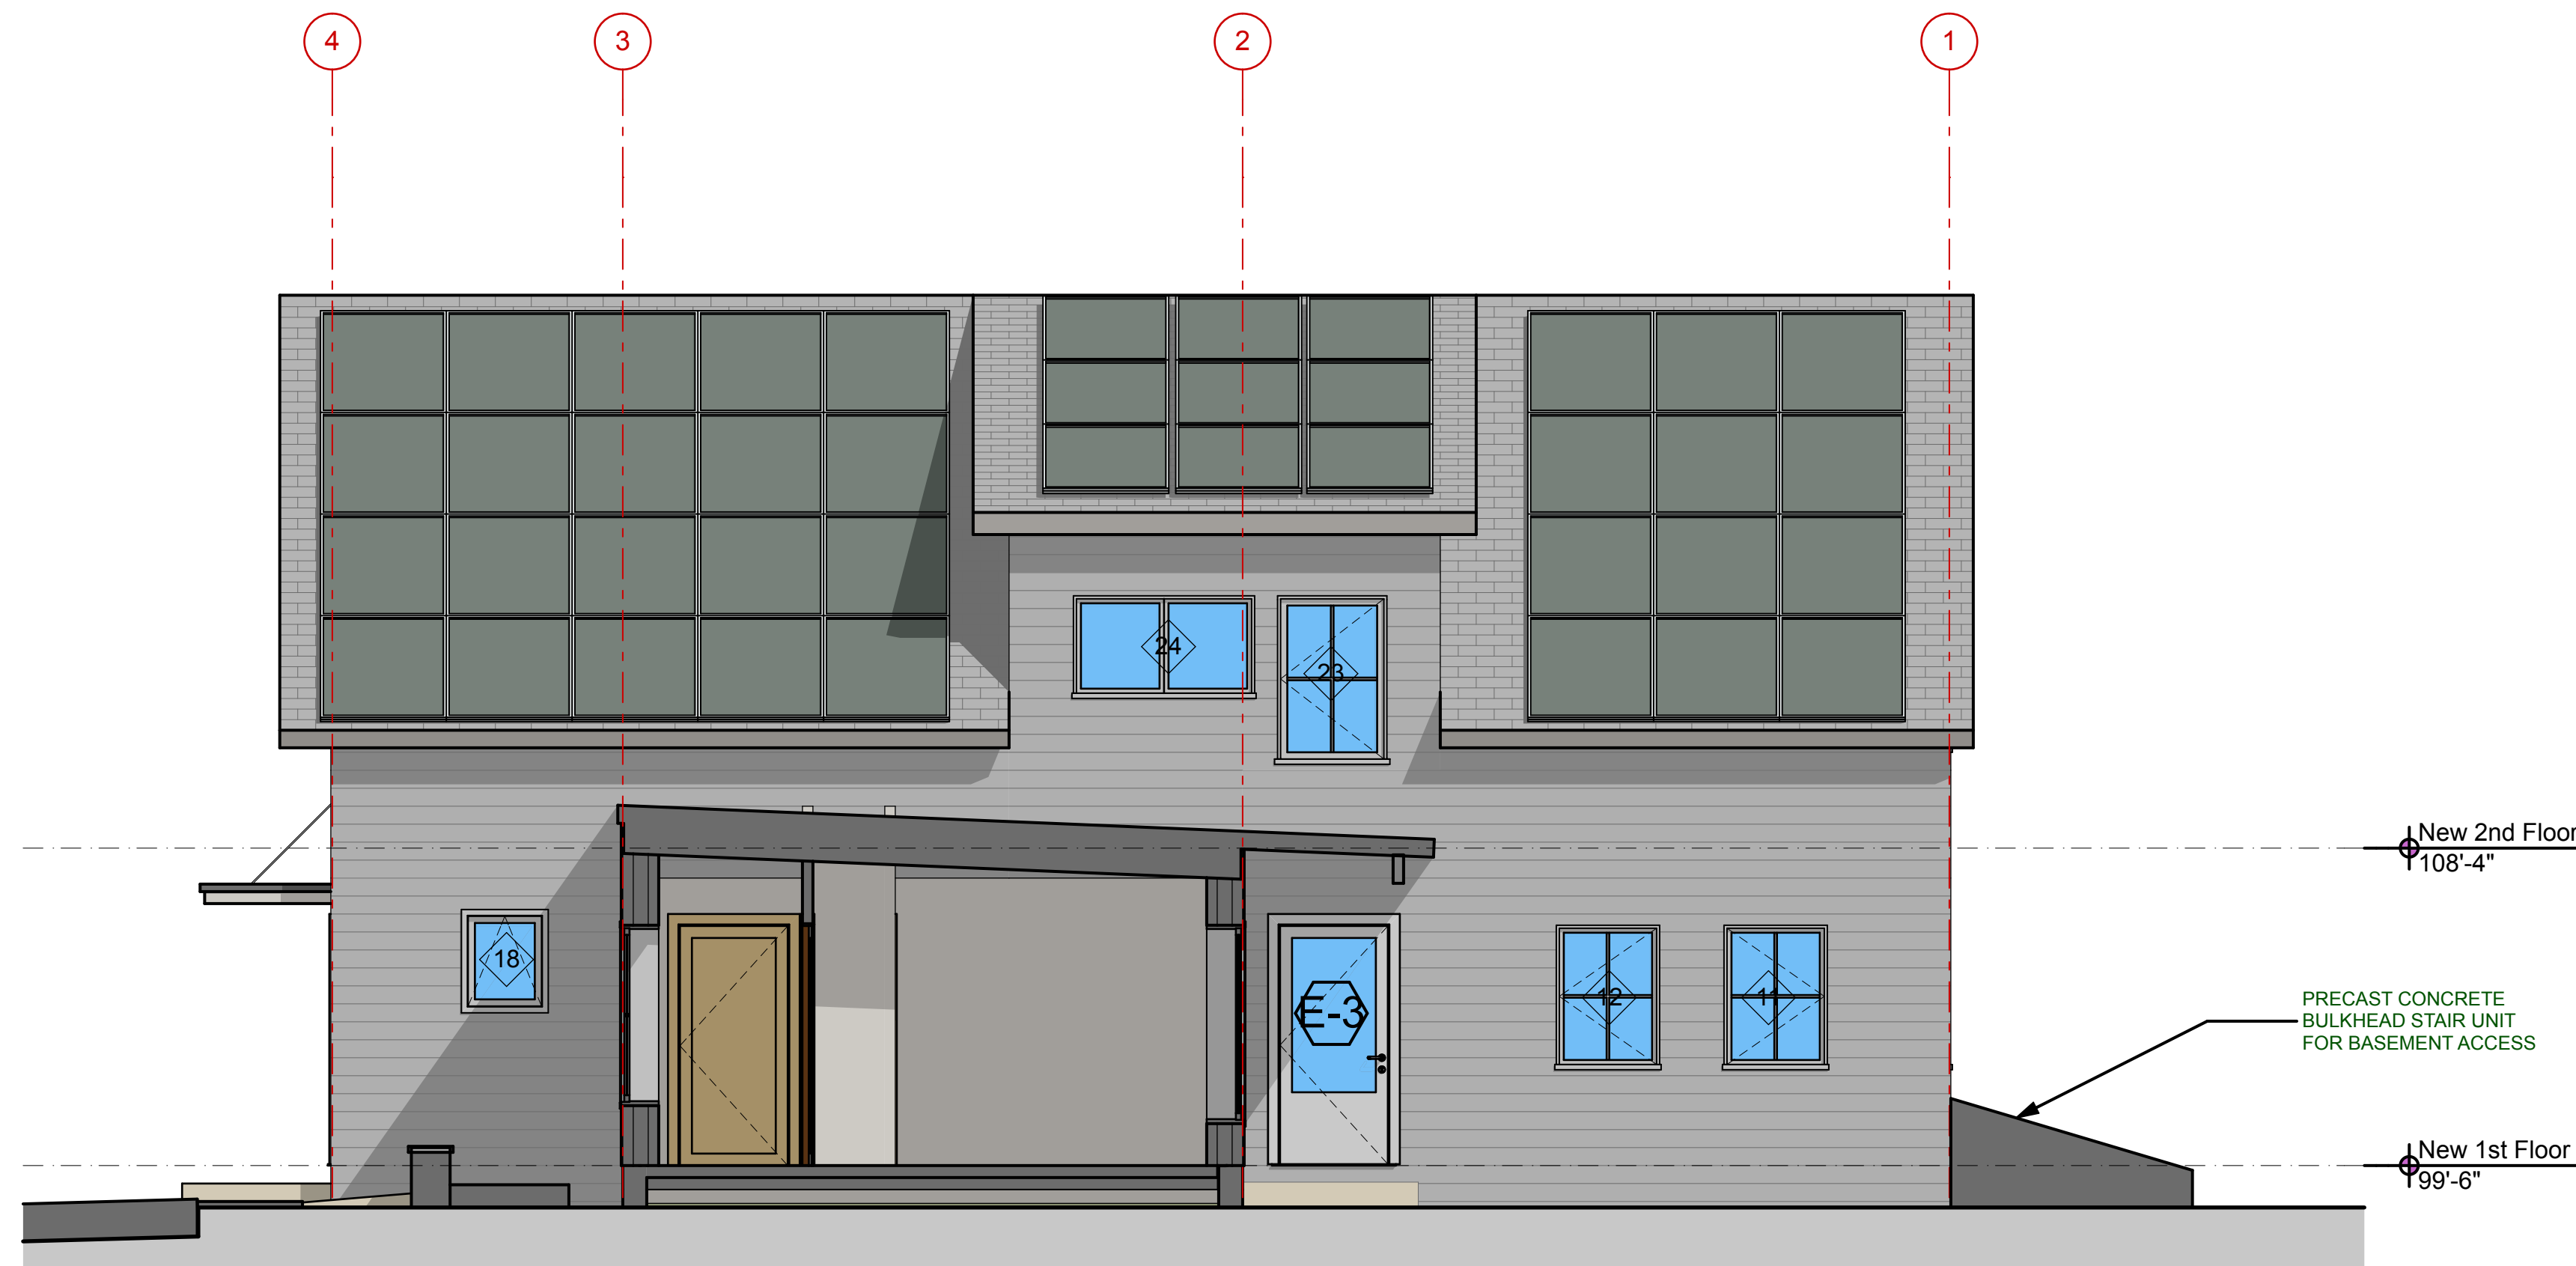

2 South Elevation, Entire Building  
SCALE: 1/4" = 1'-0"

