


A 1 Existing Floor Plan

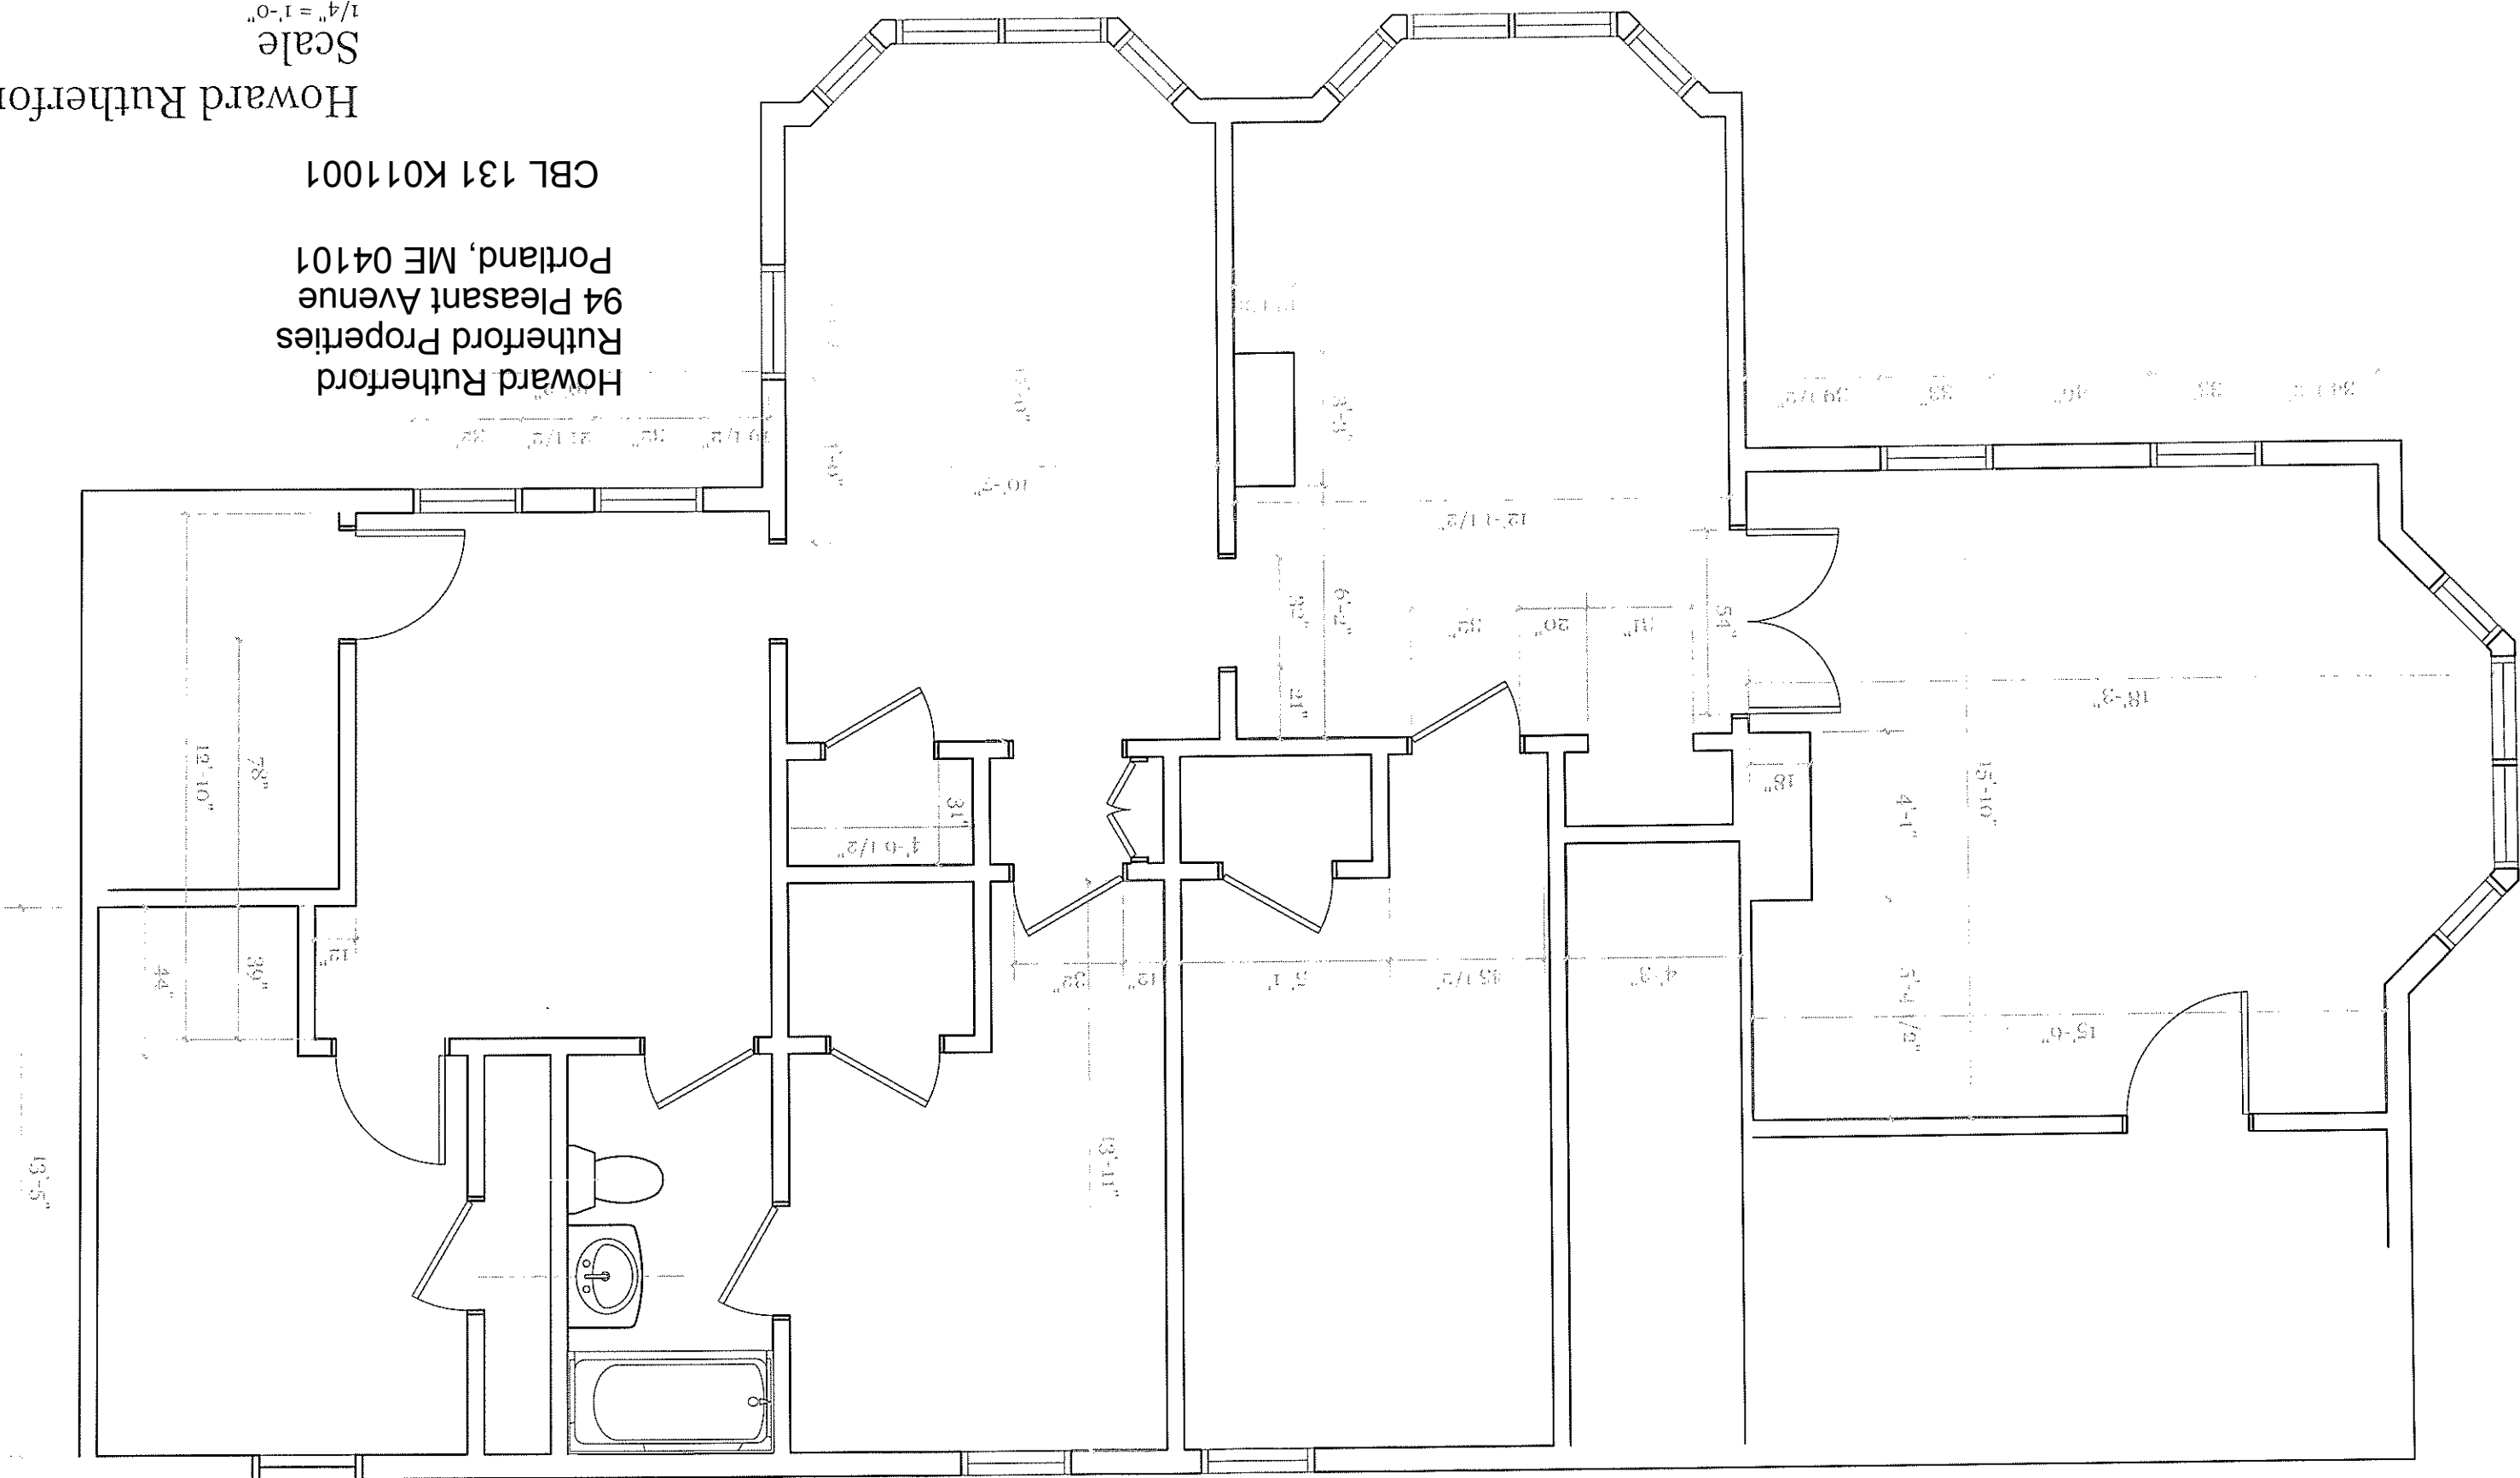

Howard Rutherford
Rutherford Properties
94 Pleasant Avenue
Portland, ME 04101
CBL 131 K011001

Howard Rutherford
Scale
1/4" = 1'-0"