



# Front Elevation

Scale: 1/4" = 1'-0"

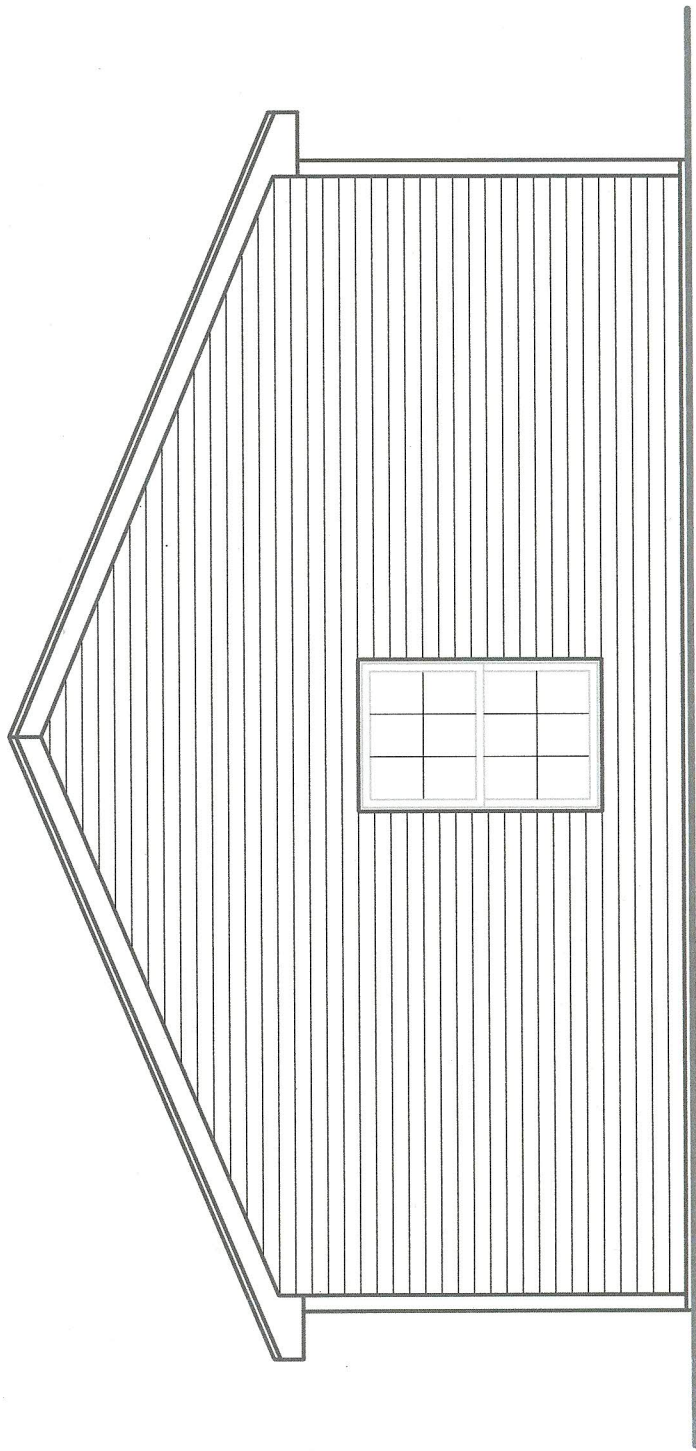

Rear Elevation


Scale: 1/4" = 1'-0"

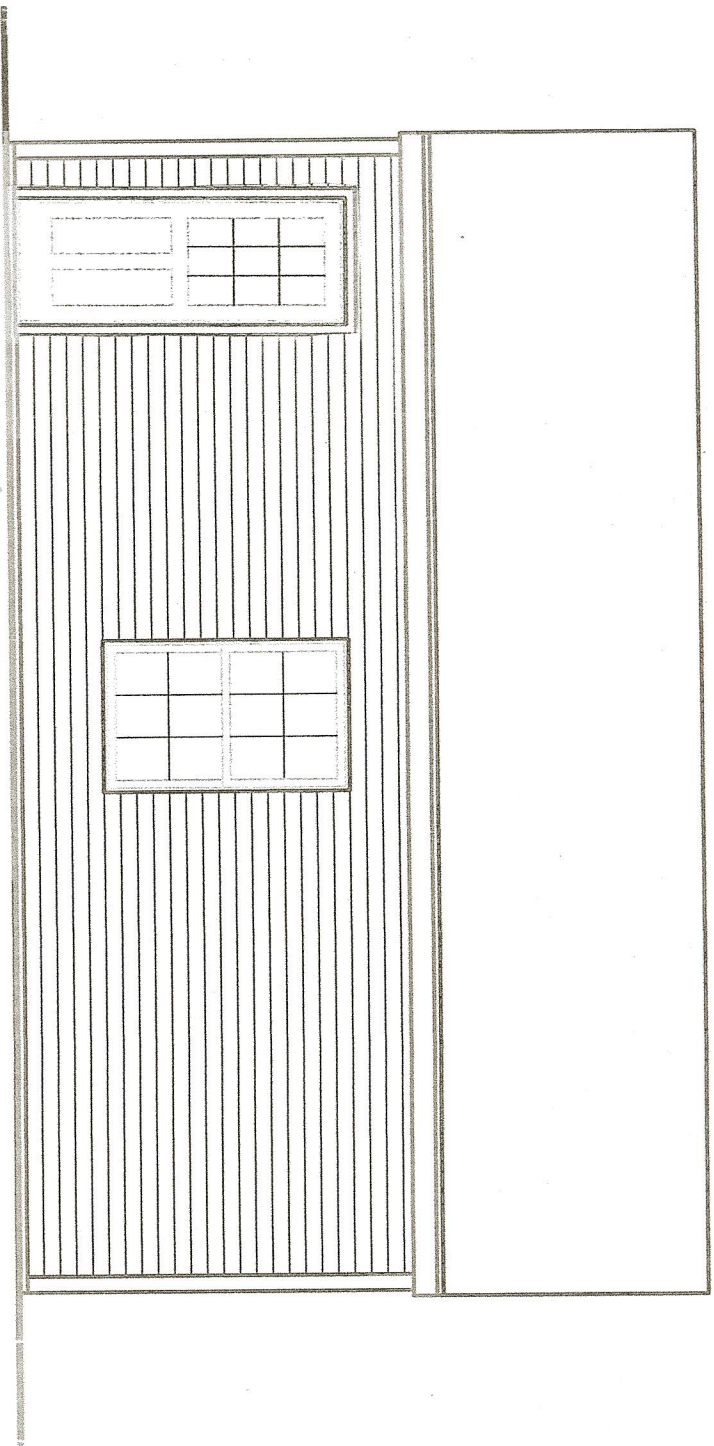

Right Elevation

Scale: 1/4" = 1'-0"



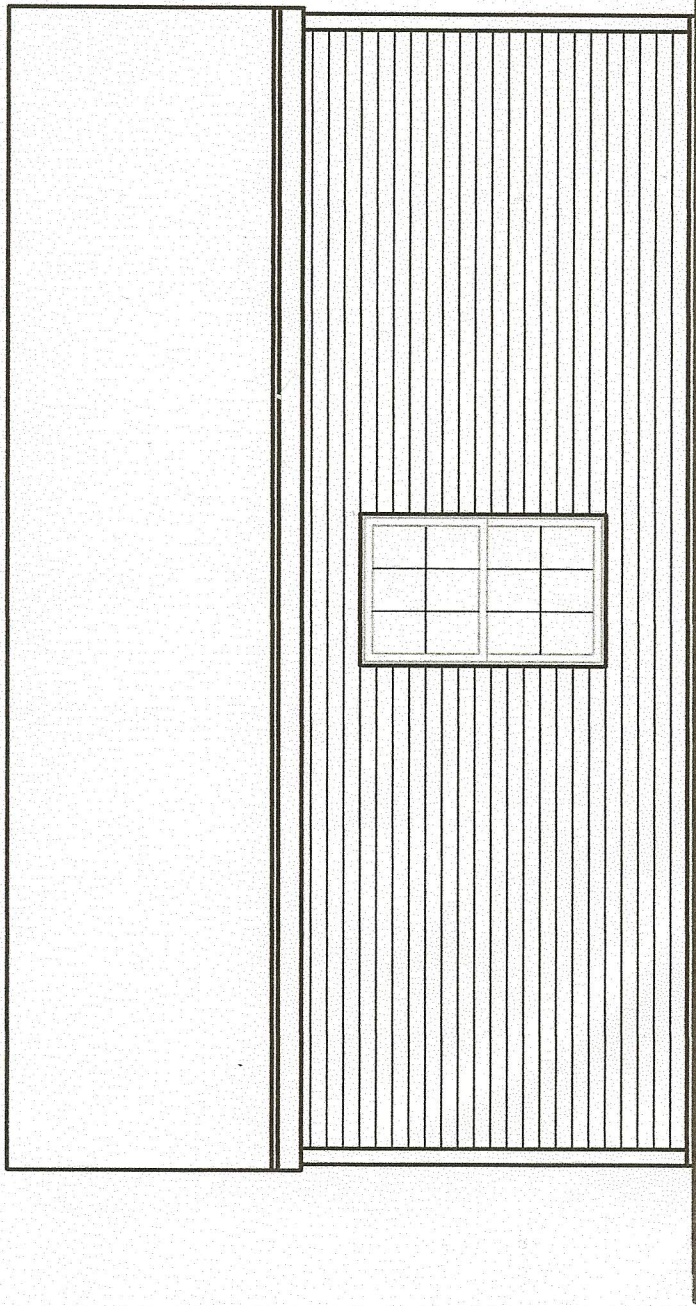

# Left Elevation

Scale: 1/4" = 1'-0"