


1 Second Floor Plan  
SCALE: 1/4" = 1'-0"

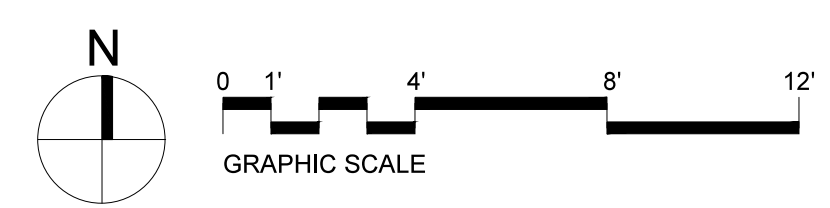

2 Exterior Elevation  
SCALE: 1/2" = 1'-0"


LDD PROJECT NAME:  
N/A  
DRAWING NAME:  
FIELD BOOK USED:  
N/A

Scott Simons Architects  
75 York Street, Portland, Maine 04101  
www.scottsimonsarchitects.com  
207.772.4656



REFERENCES:

DESIGNED BY:	AKS
DRAWN BY:	KC
CHECKED BY:	AKS
SCALE:	AS SHOWN
DATE:	02/06/15

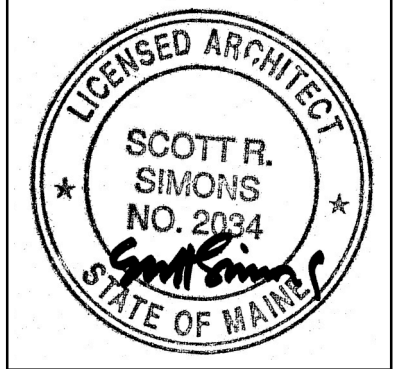

PORTLAND PUBLIC LIBRARY  
BURBANK BRANCH  
377 Stevens Avenue  
Deering Center  
Portland, Maine 04103

CITY OF PORTLAND, MAINE  
Addition + Renovation for  
The Burbank Branch Library  
ISSUED FOR PERMITTING

SECOND FLOOR PLAN

SHEET #  
**A102**  
PLAN NUMBER