


Linda Braley
 44 Edwards St.
 Portland, Maine 04102
 lbraley@yahoo.com
 207.321.5060

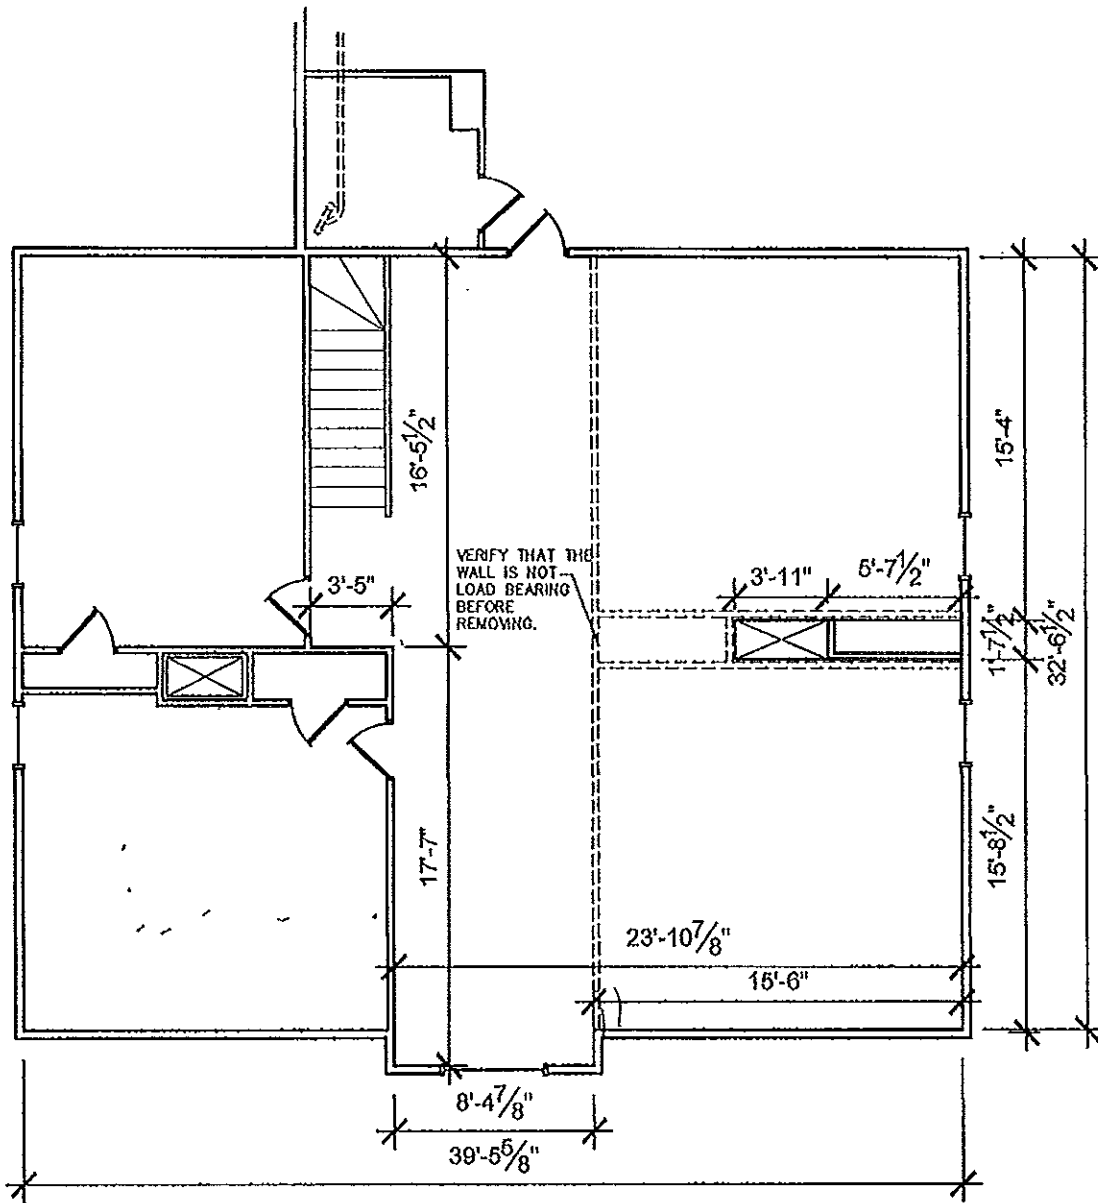

DRAWING TITLE:

ATTIC FLOOR PLAN

PROJECT NAME:

HATZENBUEHLER HOUSE
 173 PI FASANT AVE PORTLAND ME

THIS DRAWING IS THE PROPERTY OF LINDA BRALEY AND IS NOT TO BE COPIED OR REPRODUCED IN PART OR WHOLE. © 2013 LINDA BRALEY

DATE OF ISSUE

JULY 25, 2013

DESCRIPTION

BASE PLAN

SCALE

1/8" = 1'-0"

PROJECT NUMBER

2013-HATZ

1

Attic Floor Plan

SCALE: 1/8" = 1'-0"

A-103