



Linda Braley
 44 Edwards St.
 Portland, Maine 04102
 lbraley@yahoo.com
 207.321.6080

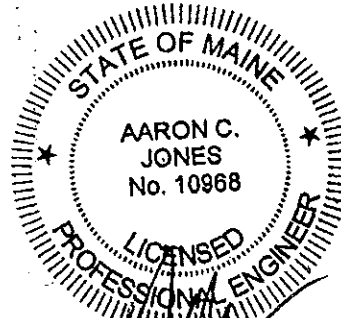

9-13-13

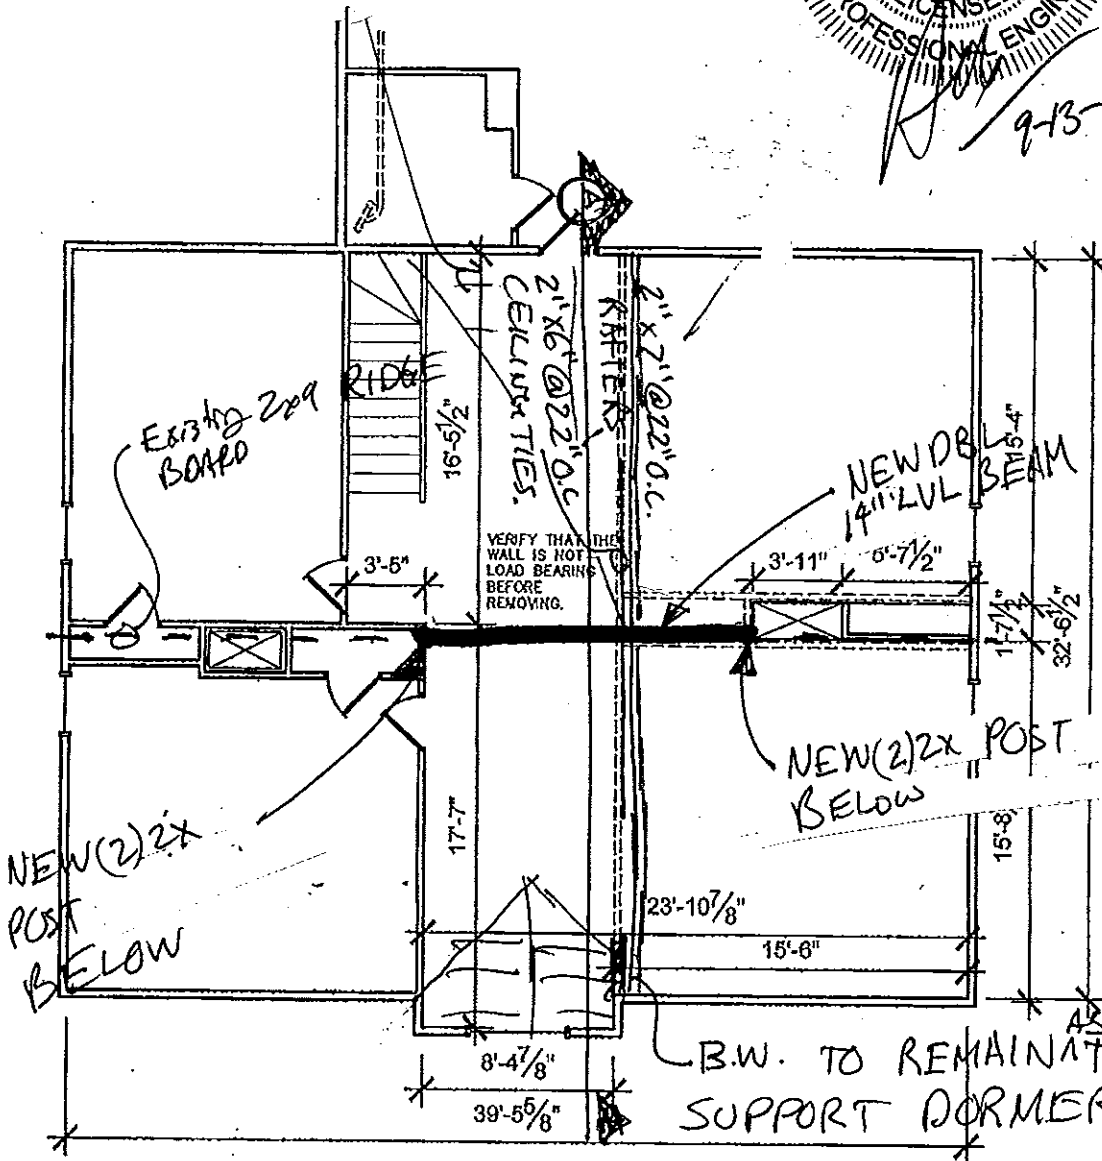

ROOF FRAMING PLAN

HATZENBUEHLER HOUSE
 173 PI FASANT AVF PORTLAND ME

DRAWING TITLE

PROJECT NAME

THIS DRAWING IS THE PROPERTY OF LINDA BRALEY AND IS NOT TO BE COPIED OR REPRODUCED IN PART OR WHOLE. 2013 © LINDA BRALEY

DATE OF ISSUE
 9-13-13

SCALE
 NTS

PROJECT NUMBER
 13-012B

1 ROOF FRAMING PLAN
 SCALE: 1/8" = 1'-0"

SKS-1