


Revisions



5 South Street
Post Office Box
583 DT5
Portland, Maine
04112-0583
Voice:
207.761.5911
Email:
sba@sbaarchitects.com

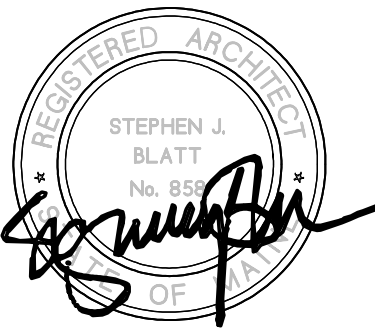

Consultants


Structural Engineer
PINKHAM & GREER

Job No.: 16.05
Date: MARCH 18, 2016
Scale: 1/4" = 1'-0"
Drawn by: DRC
Checked by: SJB


Drawing Title:
**EXTERIOR
ELEVATIONS**

A2.1


CONSTRUCTION SET

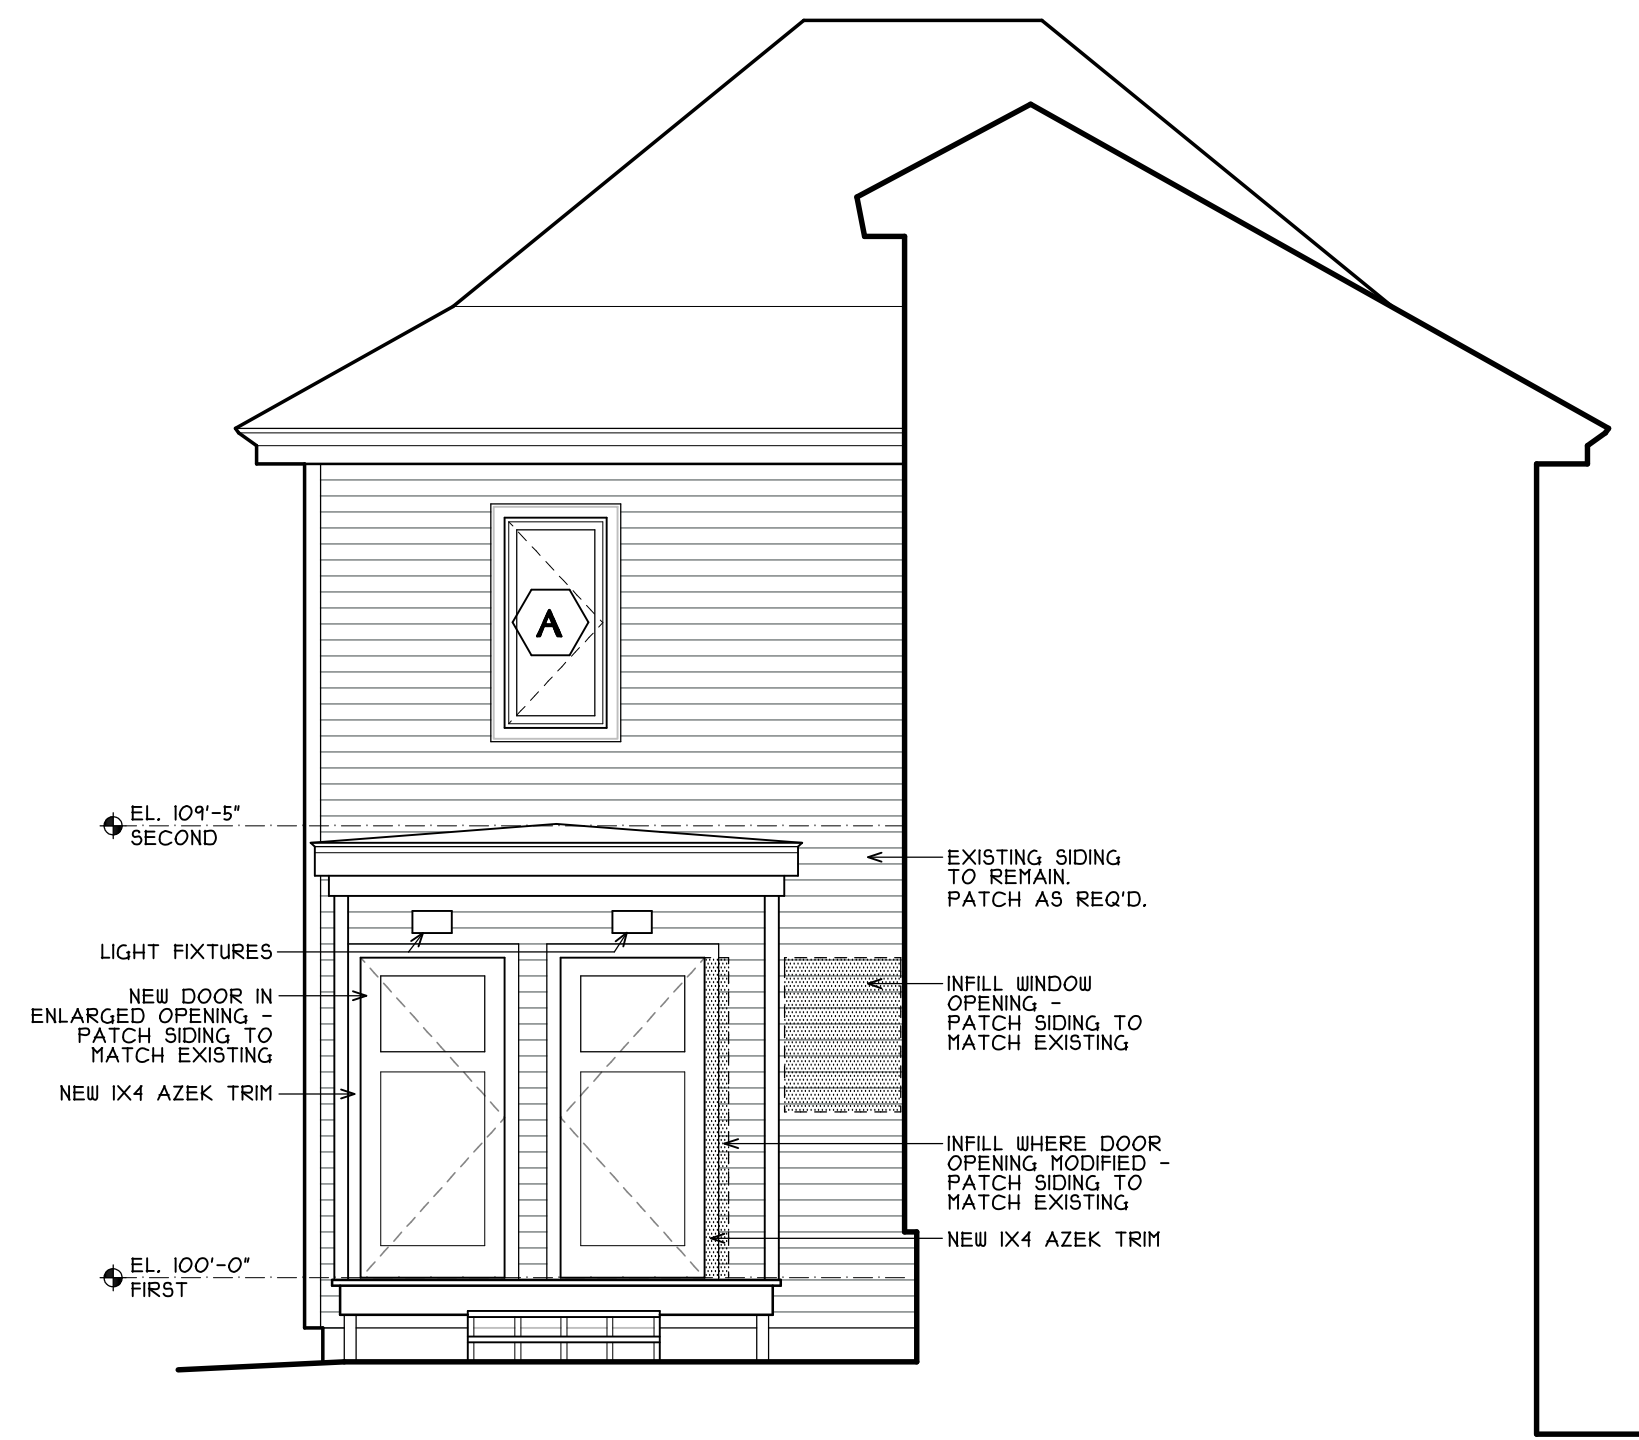


1 **NORTHEAST ELEVATION**
A2.1 SCALE: 1/4"=1'-0"

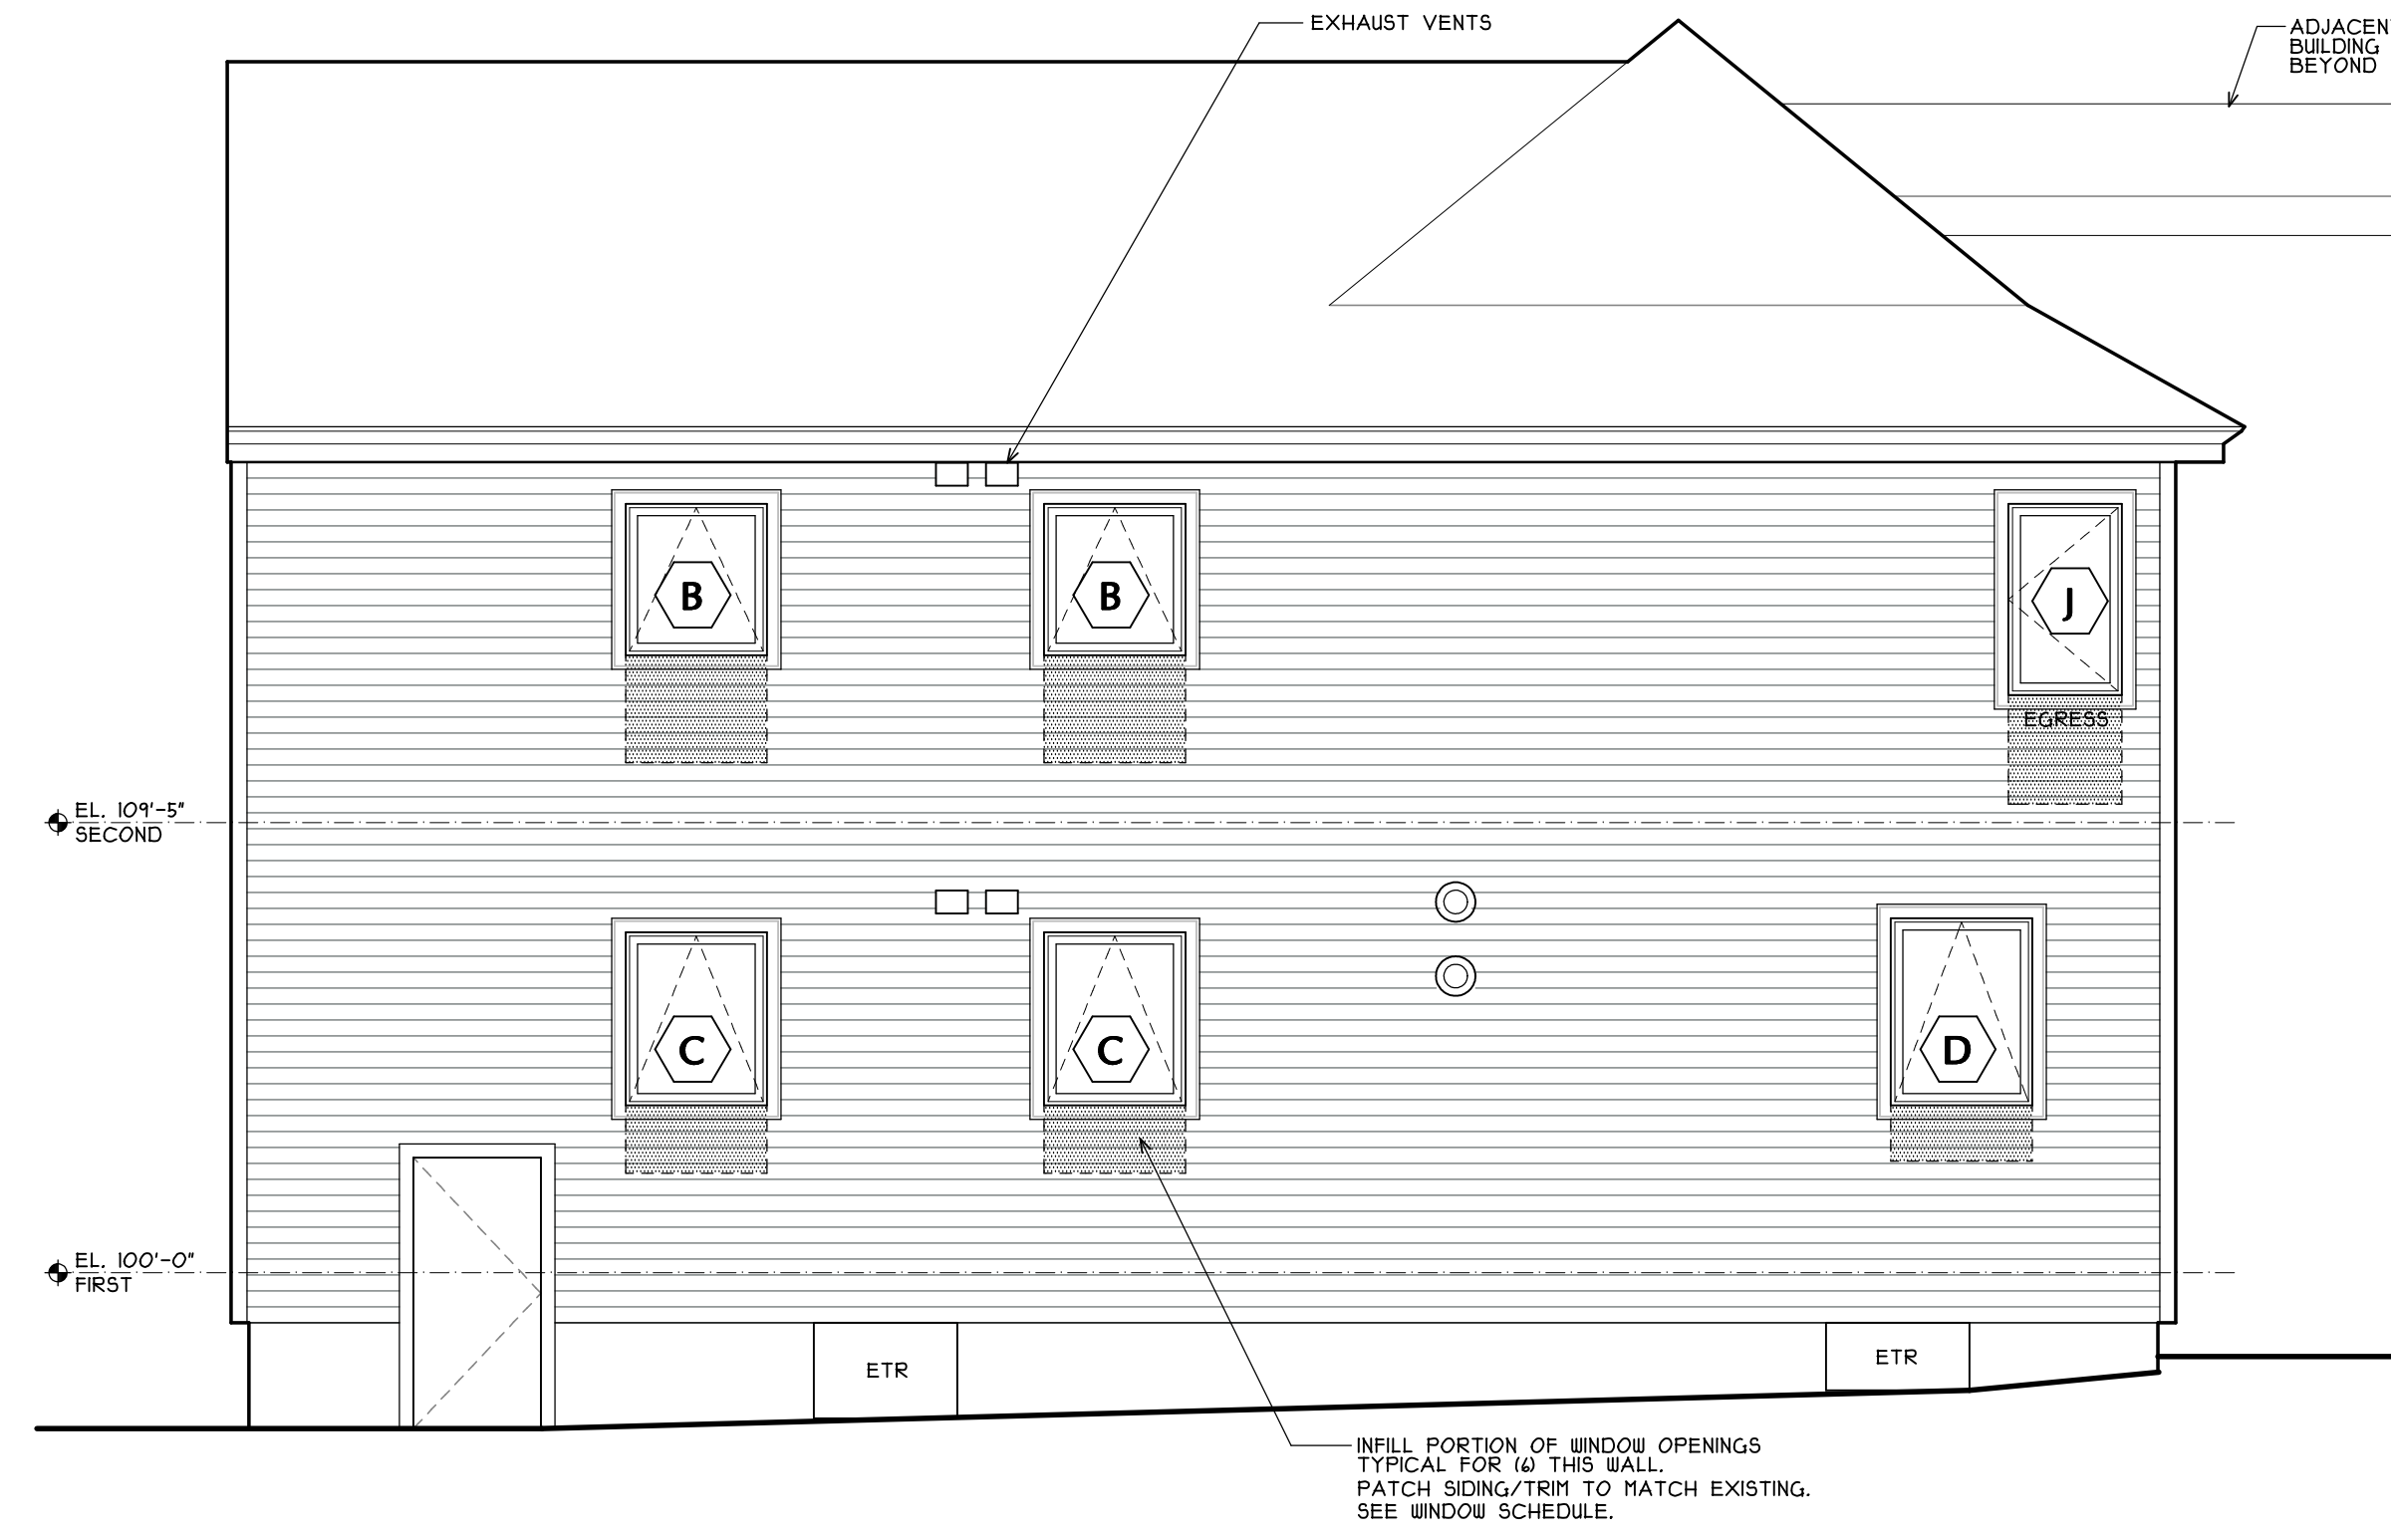

2 **SOUTHEAST ELEVATION**
A2.1 SCALE: 1/4"=1'-0"

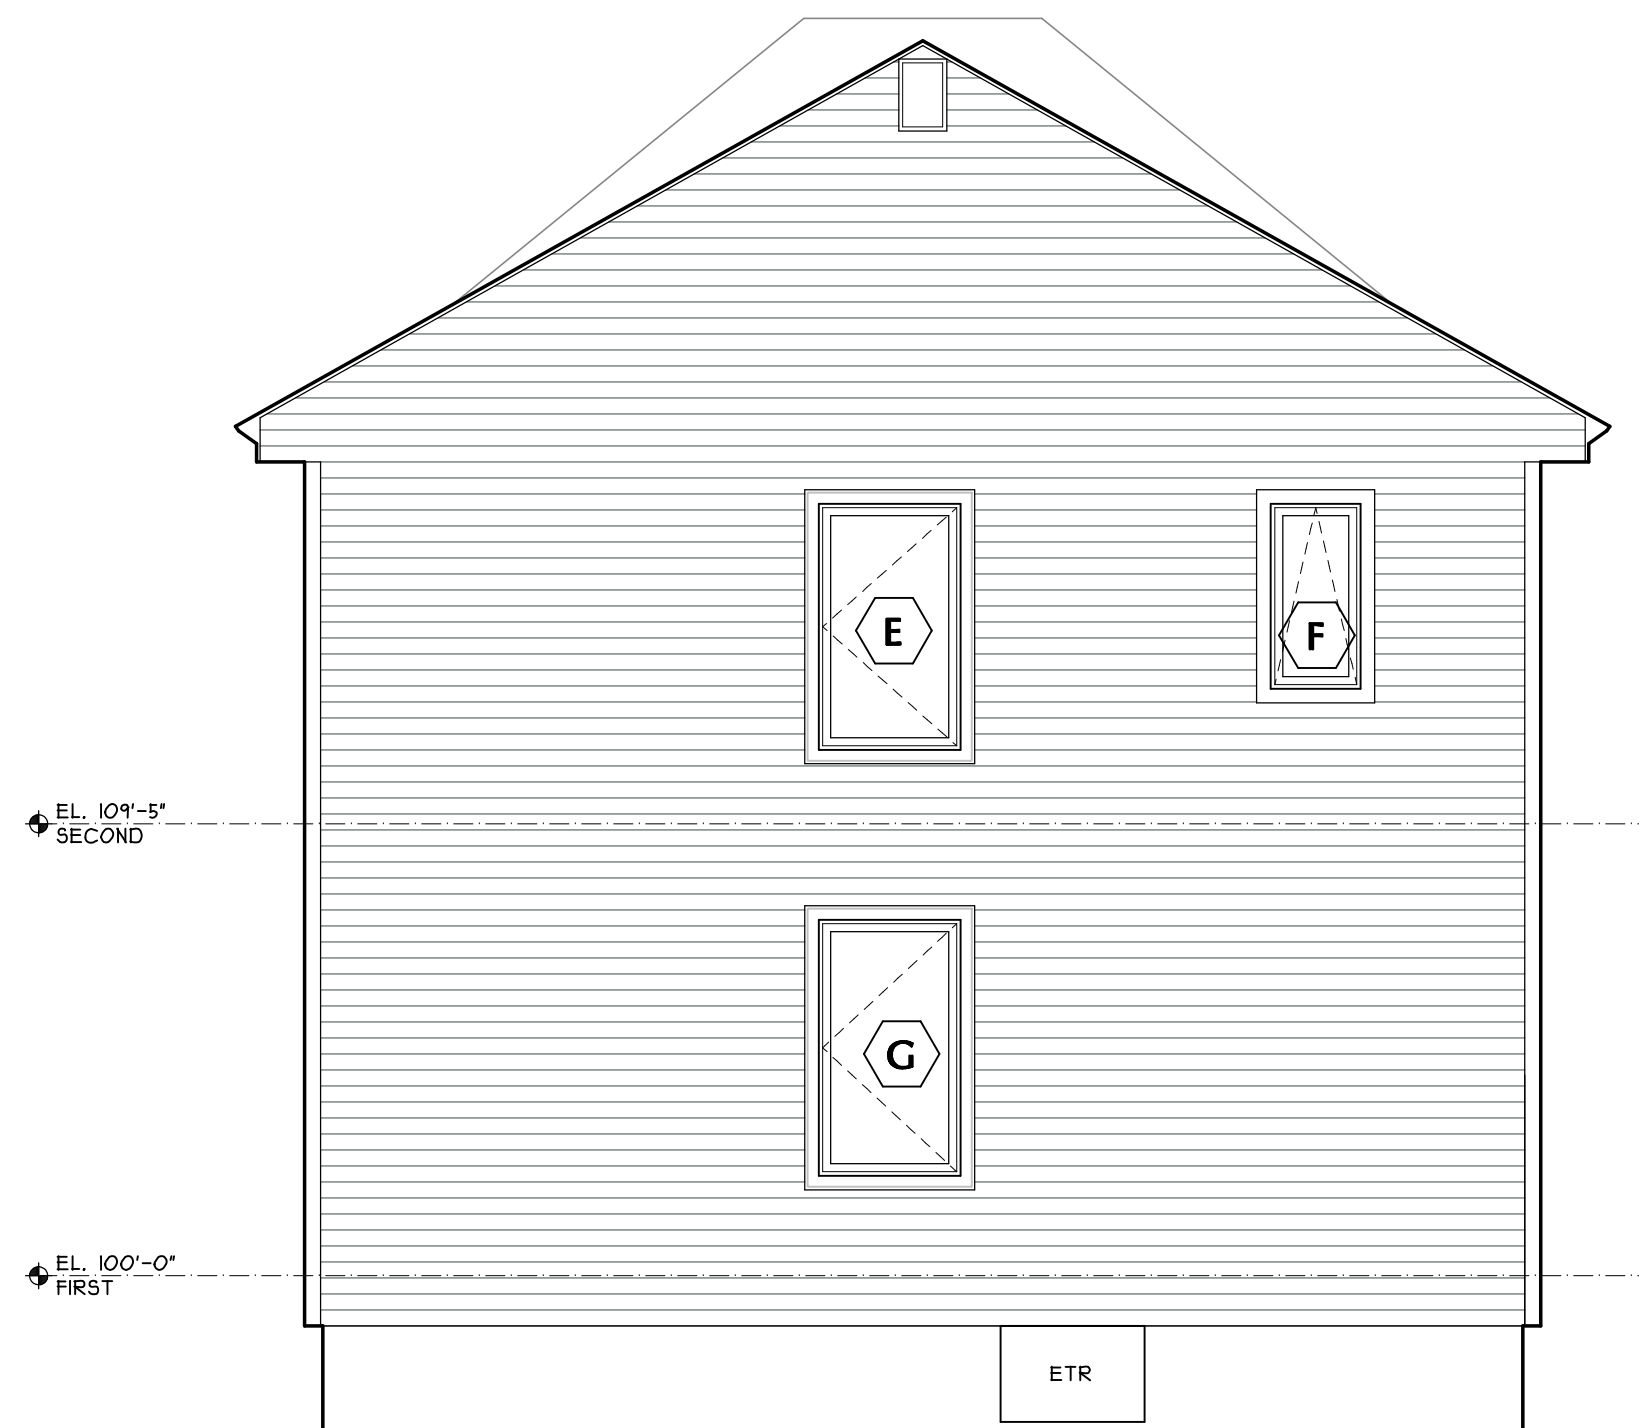

3 **SOUTHWEST ELEVATION**
A2.1 SCALE: 1/4"=1'-0"

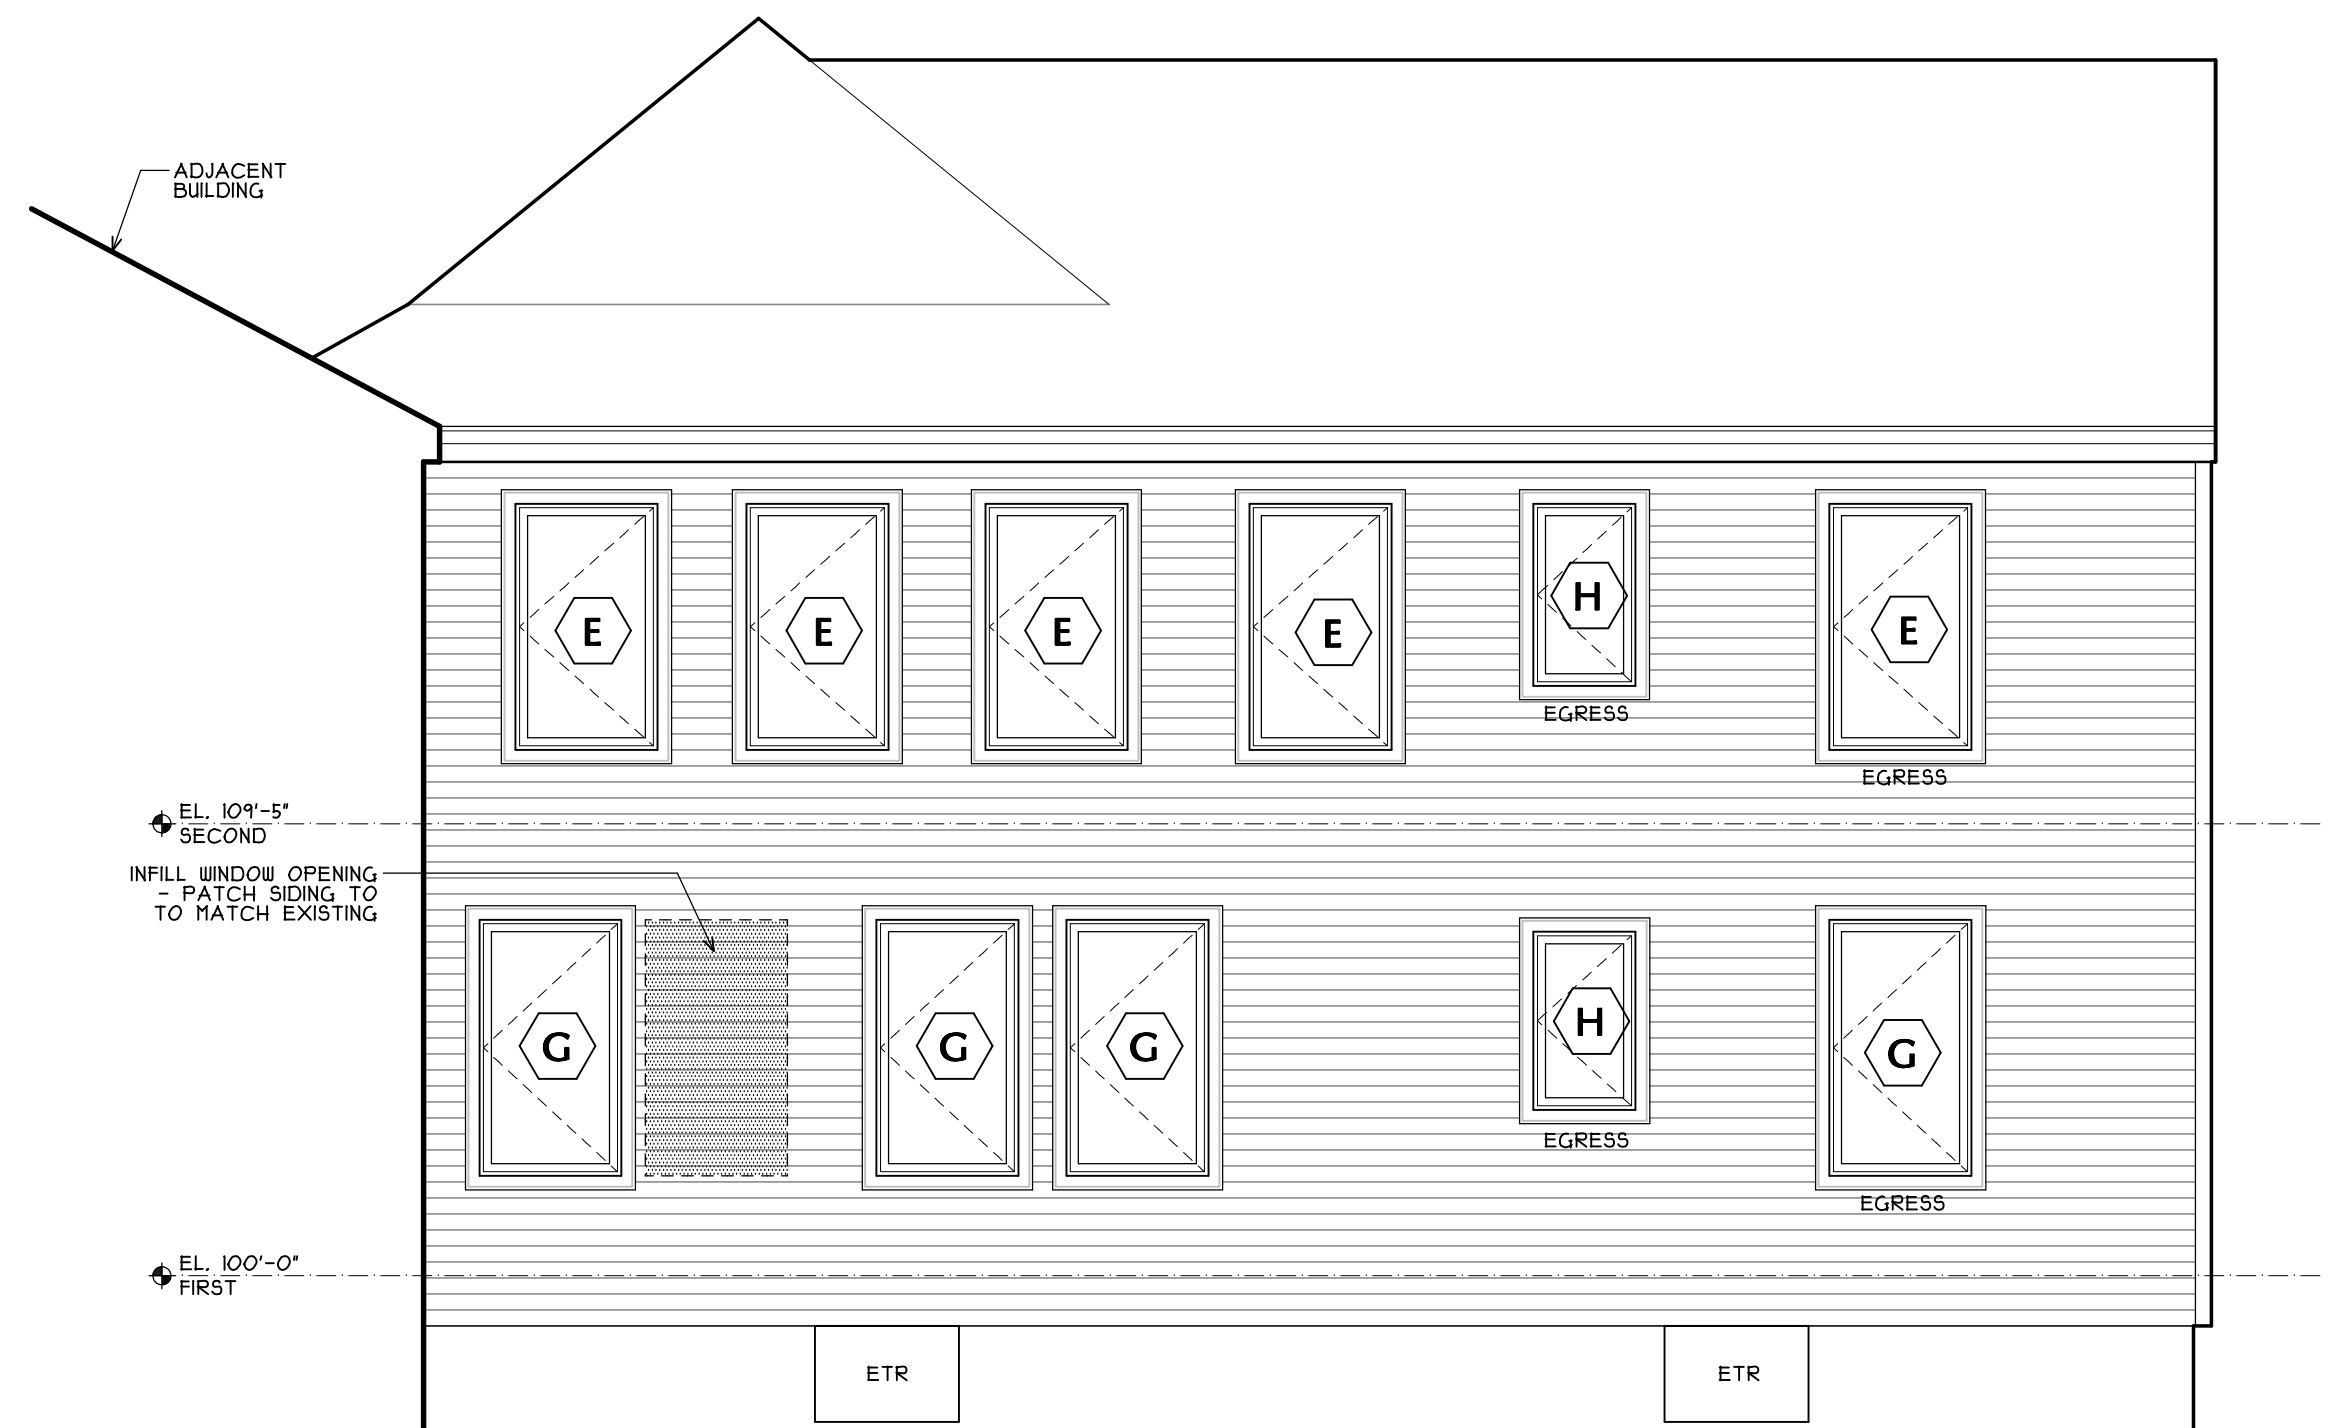

4 **NORTHWEST ELEVATION**
A2.1 SCALE: 1/4"=1'-0"