



PARTITION TYPES:

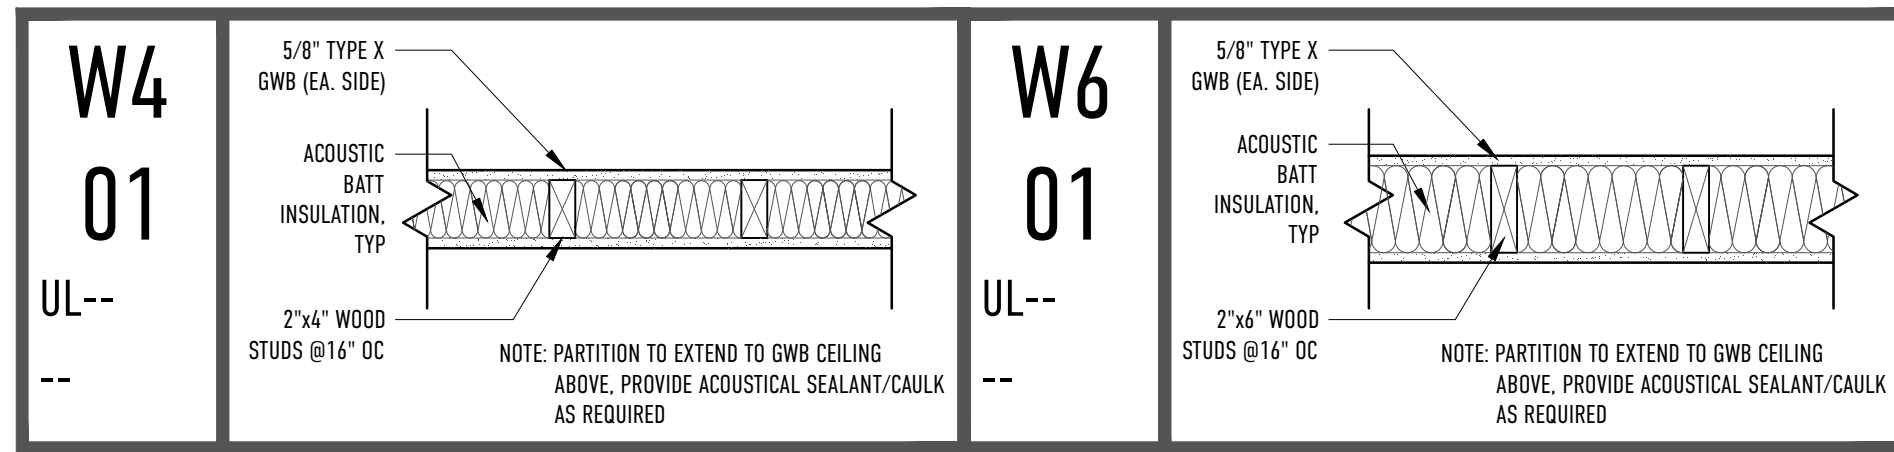


MARK	LOCATION	DESCRIPTION	DOOR				FRAME						RATING	NOTES	
			WIDTH	HEIGHT	THICK	MATERIAL	MATERIAL	TYPE	HEAD	JAMB	SILL	THROAT WIDTH			HARDWARE
103A	103	WD FULL LITE ENTRY	3'-0"	6'-8"	1 3/4"	WD GLASS	D1	WD	F1	--	--	--	--	--	--
103B	103	WD FULL LITE ENTRY	3'-0"	6'-8"	1 3/4"	WD GLASS	D1	WD	F1	--	--	--	--	--	--
104	104	WD POCKET	2'-6"	6'-8"	1 3/4"	WD	D2	WD	F2	--	--	--	--	--	--
105	105	WD SWING	2'-6"	6'-8"	1 3/4"	WD	D3	WD	F3	--	--	--	--	--	--
106	106	WD POCKET	2'-6"	6'-8"	1 3/4"	WD	D2	WD	F2	--	--	--	--	--	--
107A	107	GARAGE DOOR	8'-0"	8'-0"	--	--	D4	--	--	--	--	--	--	--	--
107B	107	WD FULL LITE ENTRY	3'-0"	6'-8"	1 3/4"	WD GLASS	D1	WD	F1	--	--	--	--	--	--
202A	202	WD SLIDING BARN	2'-6"	6'-8"	1 3/4"	WD	D5	WD	F5	--	--	--	--	--	--
202B	202	FRENCH PAIRED FULL LITE	4'-0"	6'-8"	1 3/4"	WD GLASS	D6	WD	F6	--	--	--	--	--	--
203	203	WD SWING	2'-6"	6'-8"	1 3/4"	WD	D3	WD	F3	--	--	--	--	--	--
204	204	WD POCKET	2'-6"	6'-8"	1 3/4"	WD	D2	WD	F2	--	--	--	--	--	--
205	205	WD POCKET	2'-6"	6'-8"	1 3/4"	WD	D2	WD	F2	--	--	--	--	--	--
206	206	WD POCKET	2'-6"	6'-8"	1 3/4"	WD	D2	WD	F2	--	--	--	--	--	--


NOTES:
 1. GENERAL CONTRACTOR SHALL CONFIRM ALL JAMB DEPTH DIMENSIONS PRIOR TO PLACING THE DOOR ORDER.
 2. ALL GLASS TO BE TEMPERED AS REQUIRED BY CODE.
 3. ALL WINDOWS AND DOORS TO CONFORM WITH MUBEC REQUIREMENTS.

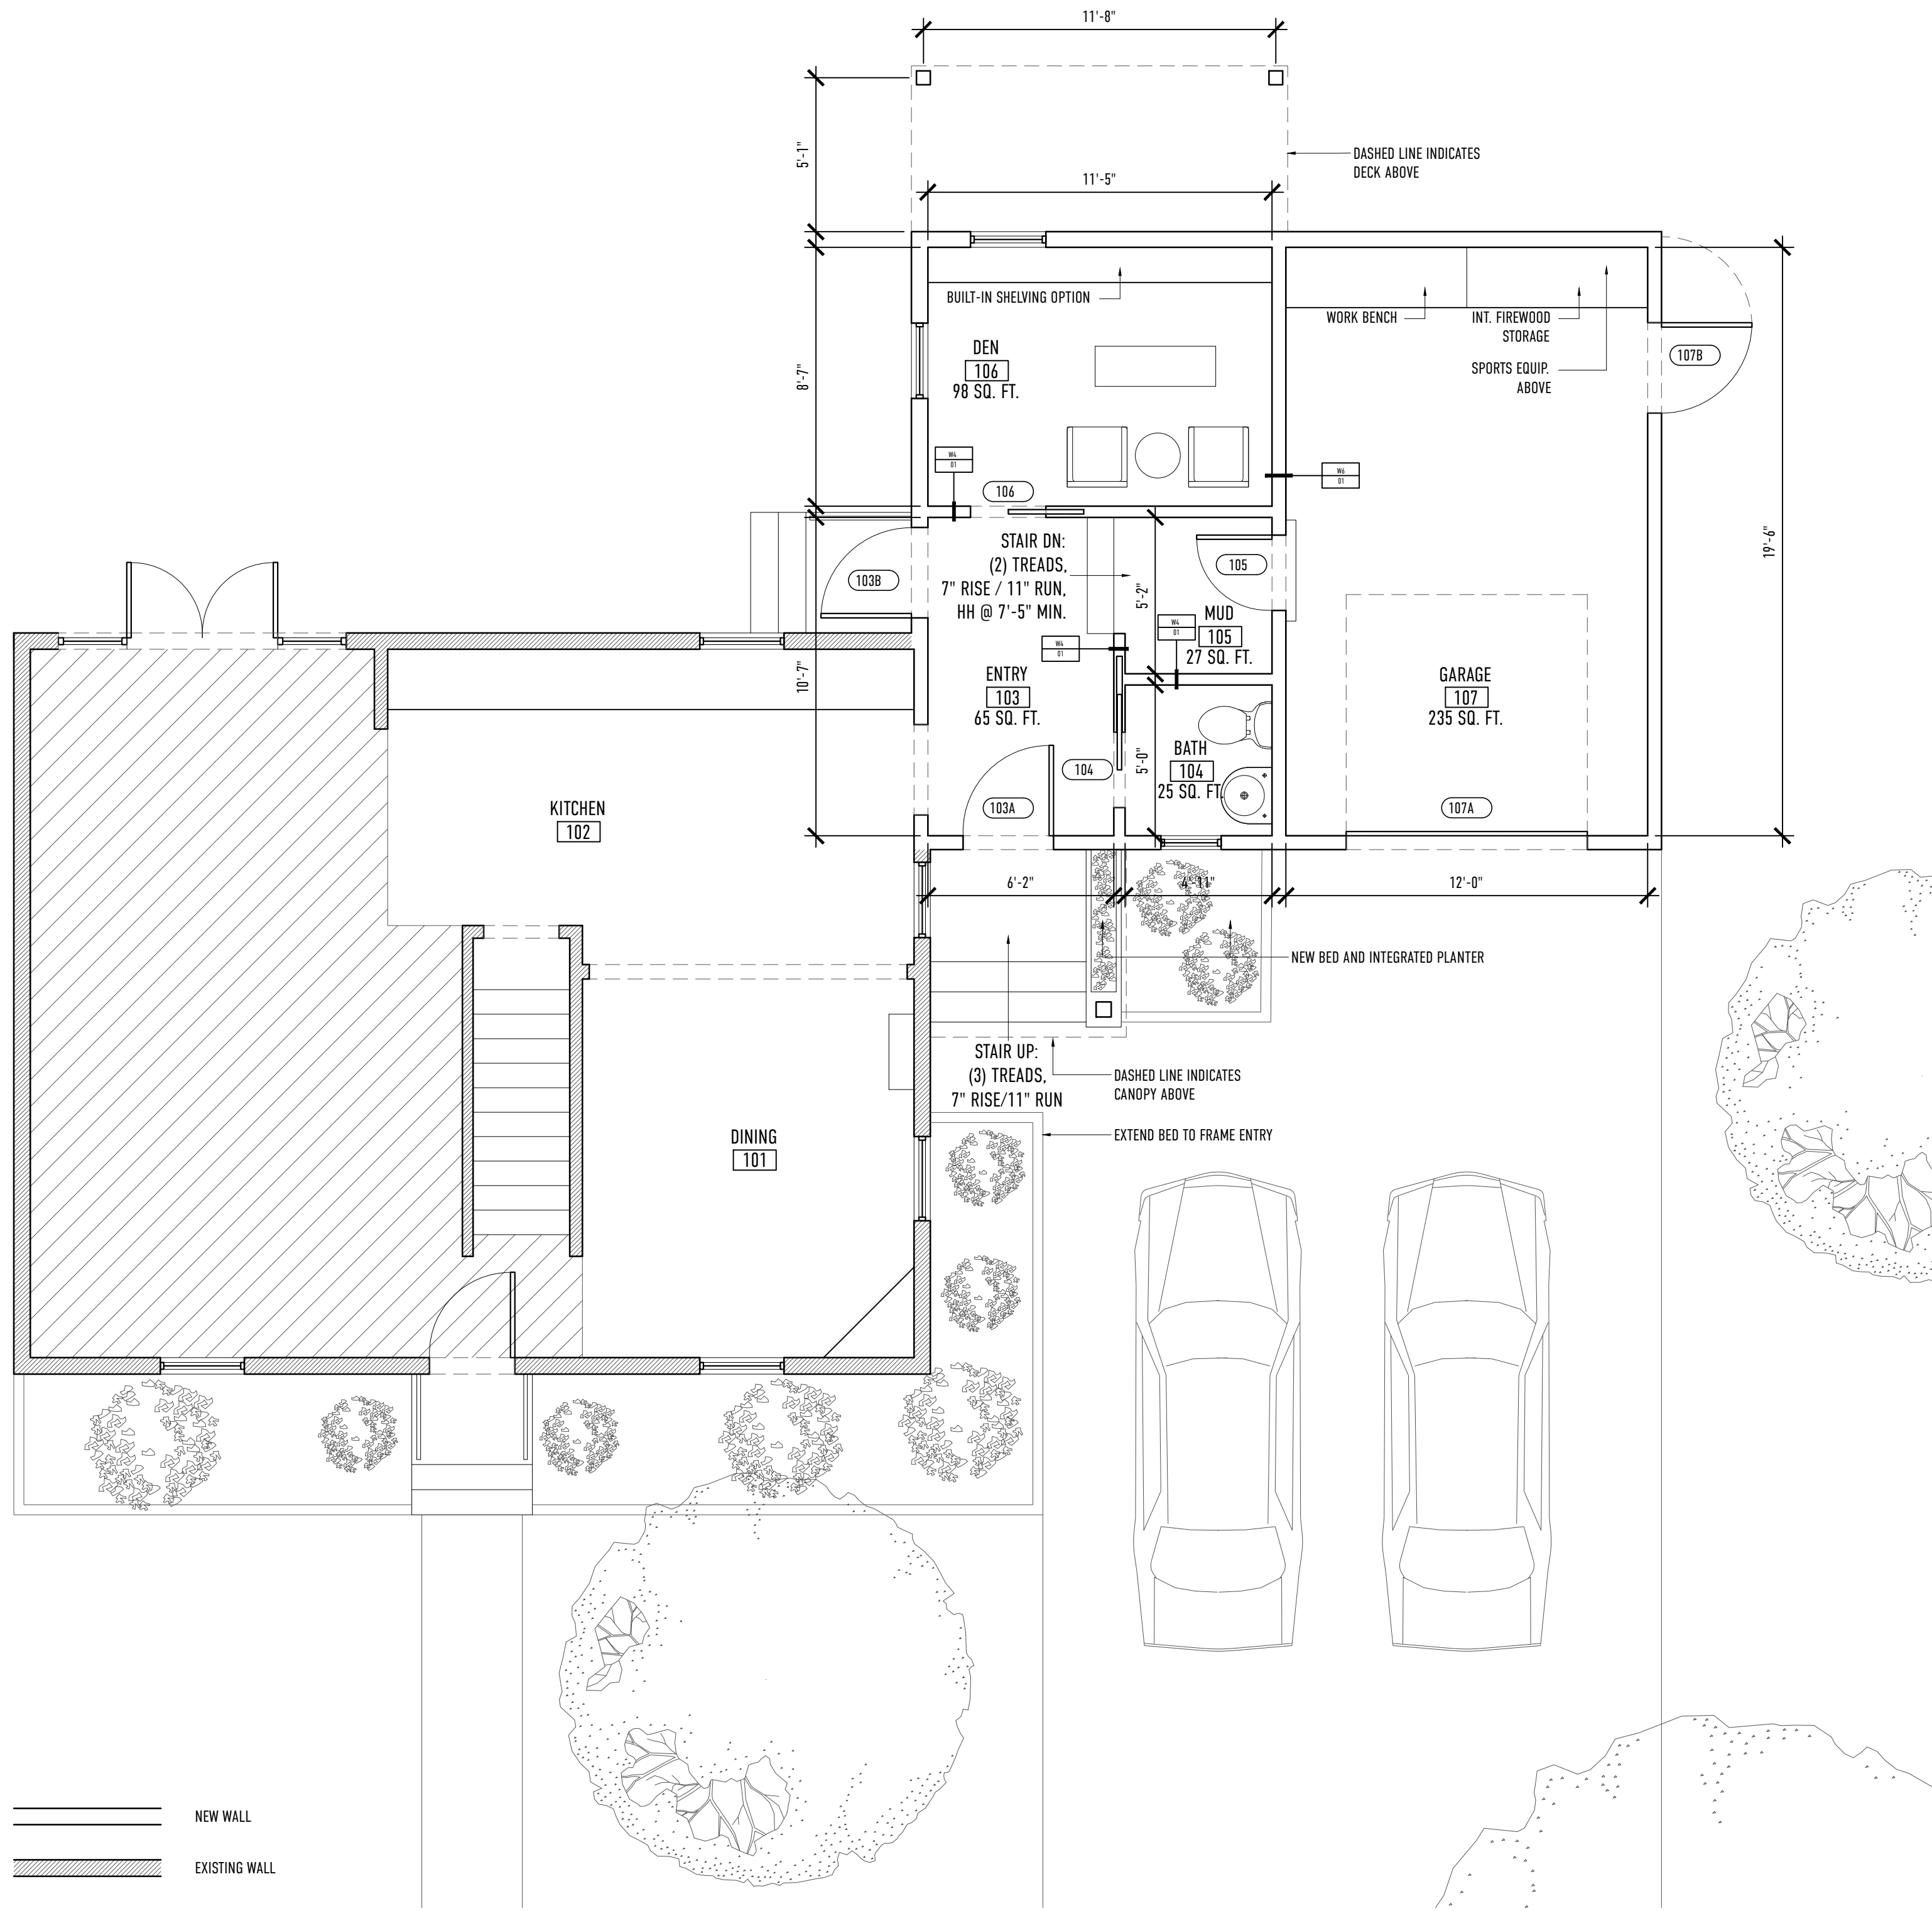

1 PROPOSED FIRST FLOOR PLAN
 SCALE: 1/4" = 1'-0"
 0 2 4 6

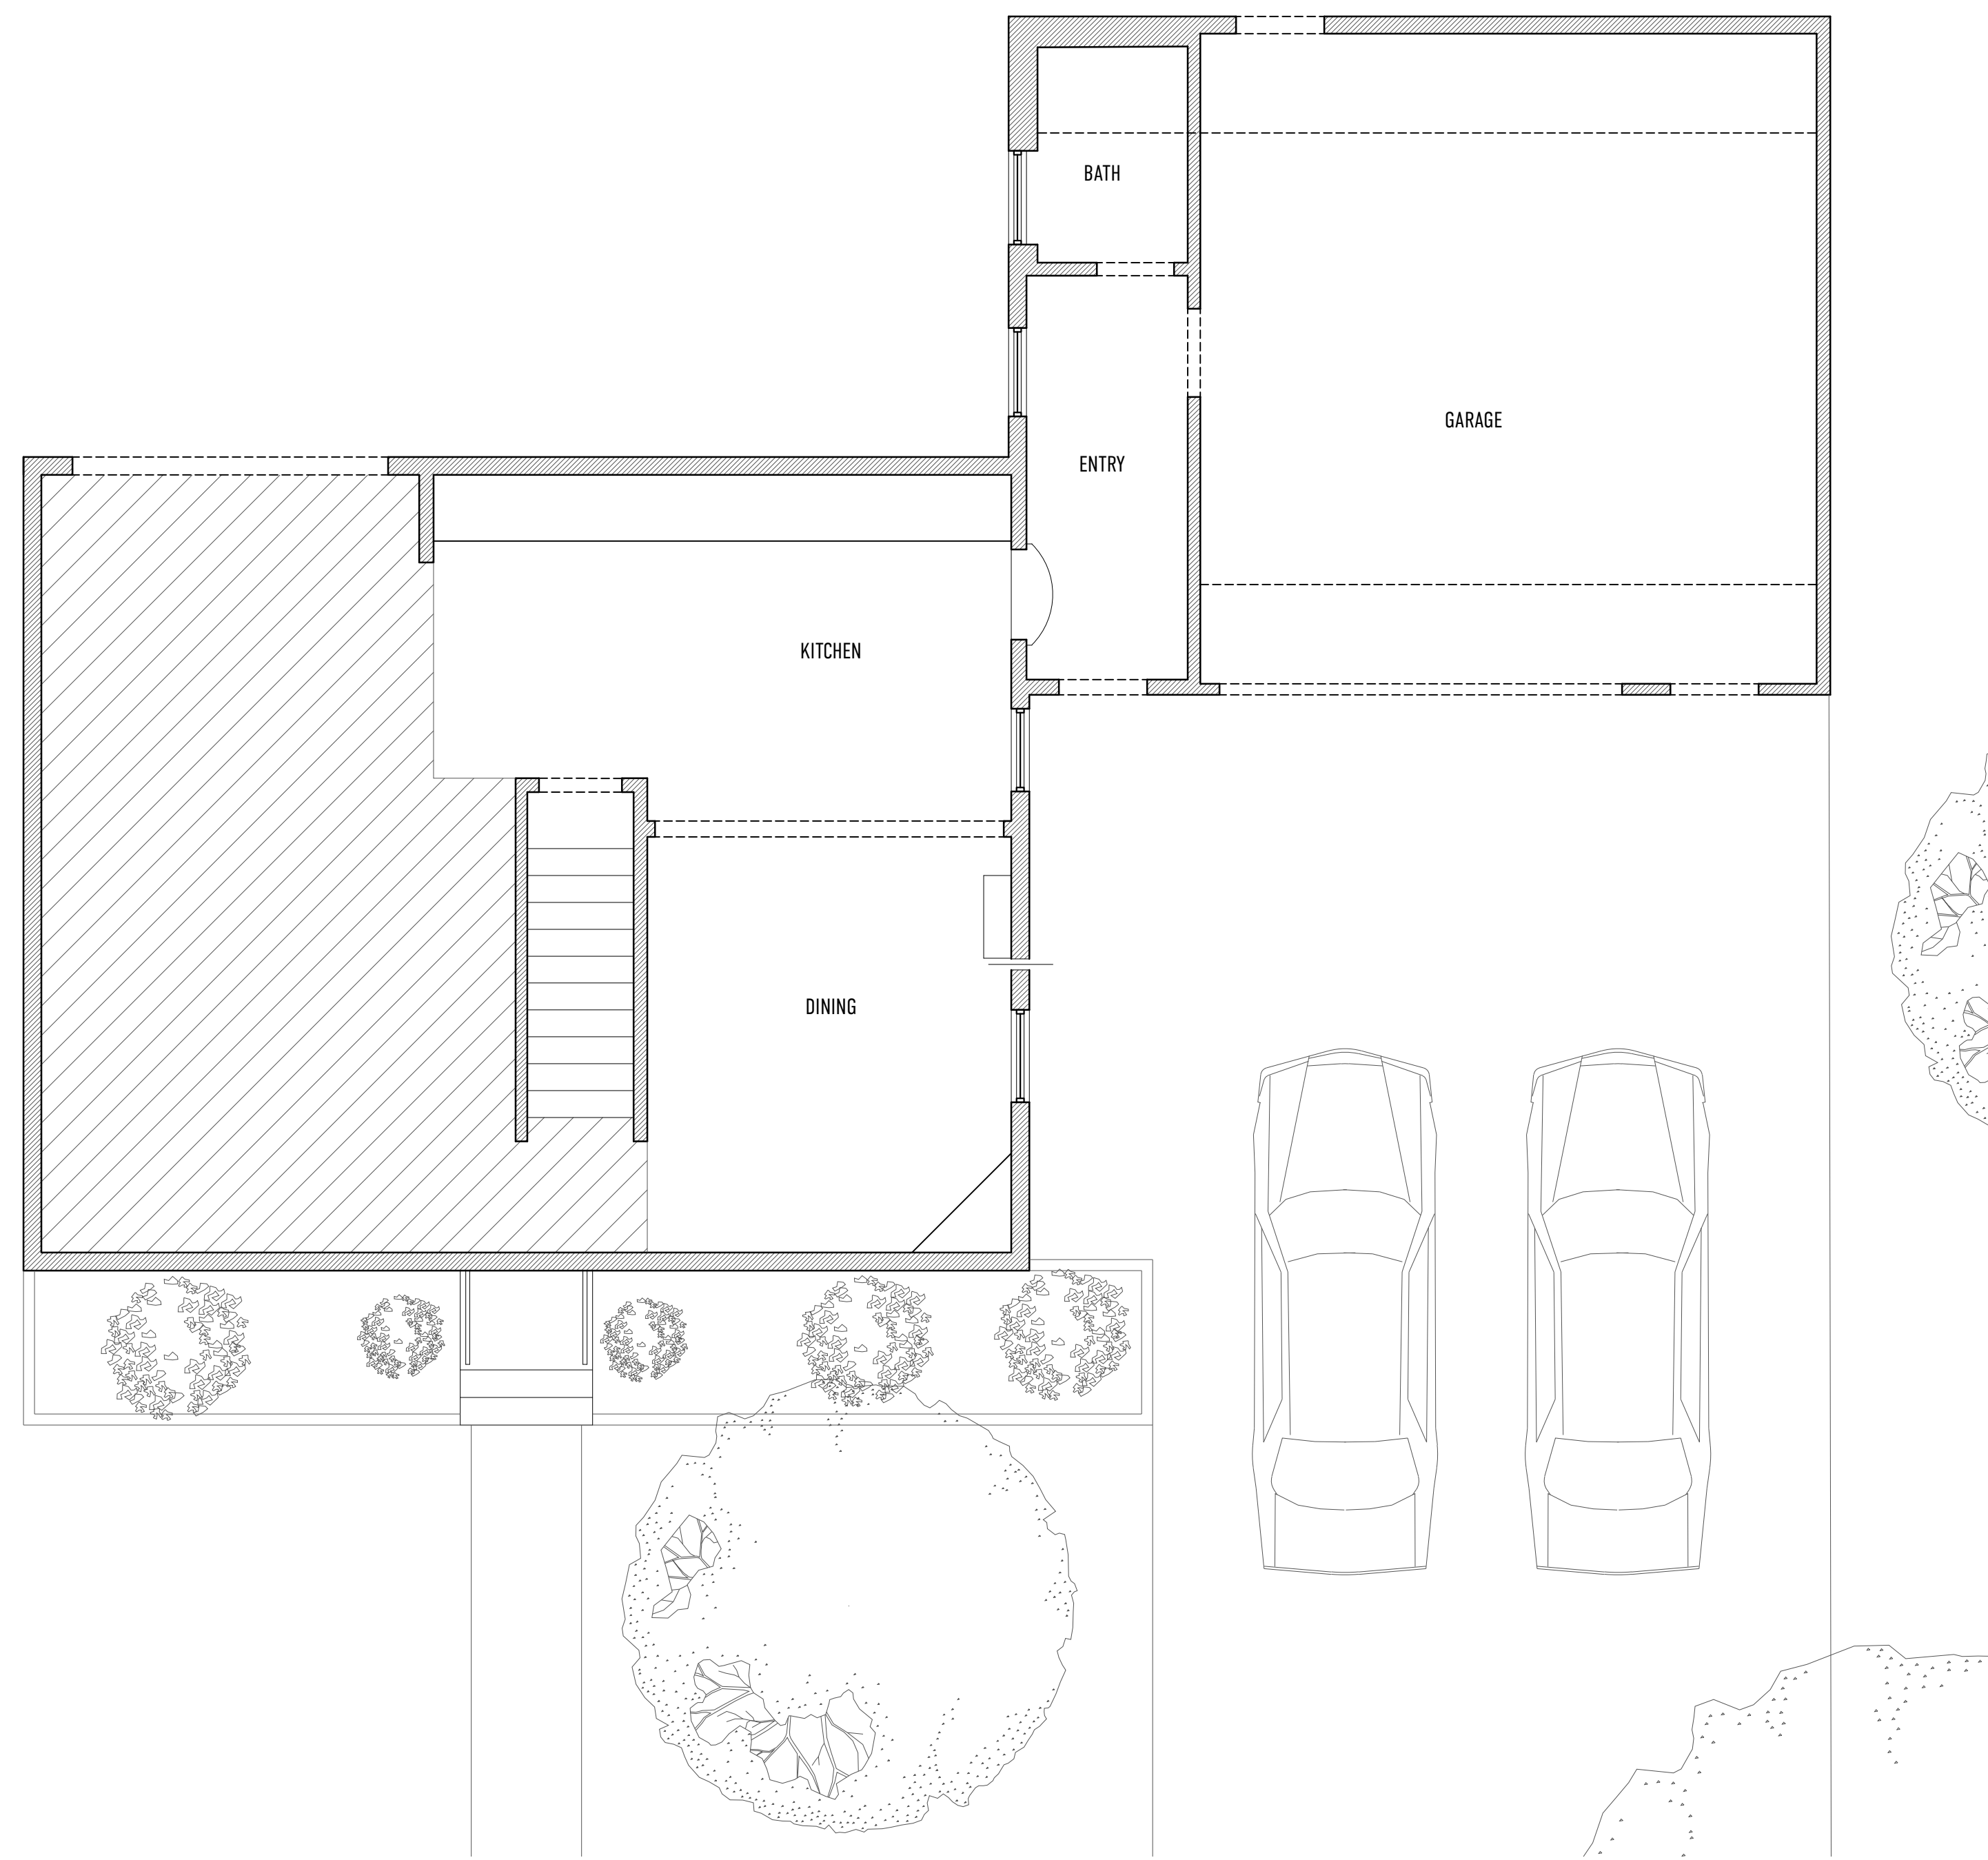

2 EXISTING FIRST FLOOR PLAN
 SCALE: 1/4" = 1'-0"
 0 2 4 6

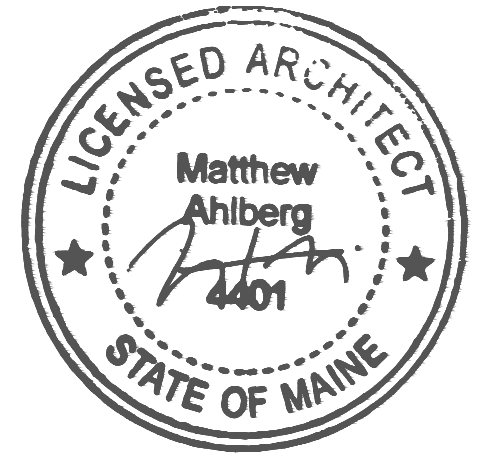

REVISIONS:

PROPOSED & EXISTING FIRST FLOOR PLANS

DRAWING TITLE:
A.101

PROJECT NAME:
 DONELSON + CALLANAN RENOVATION
 91 BRENTWOOD STREET
 PORTLAND, MAINE, 04103

DATE OF ISSUE:
 MAY 31, 2017

ISSUED FOR:
 PERMITTING

SCALE:
 1/4" = 1'-0"

THIS DRAWING IS THE PROPERTY OF BARRETT MADE AND IS NOT TO BE COPIED OR REPRODUCED IN ANY MANNER WITHOUT THE WRITTEN CONSENT OF BARRETT MADE.

BARRETT MADE
 HOMES - SPACES - DETAILS