

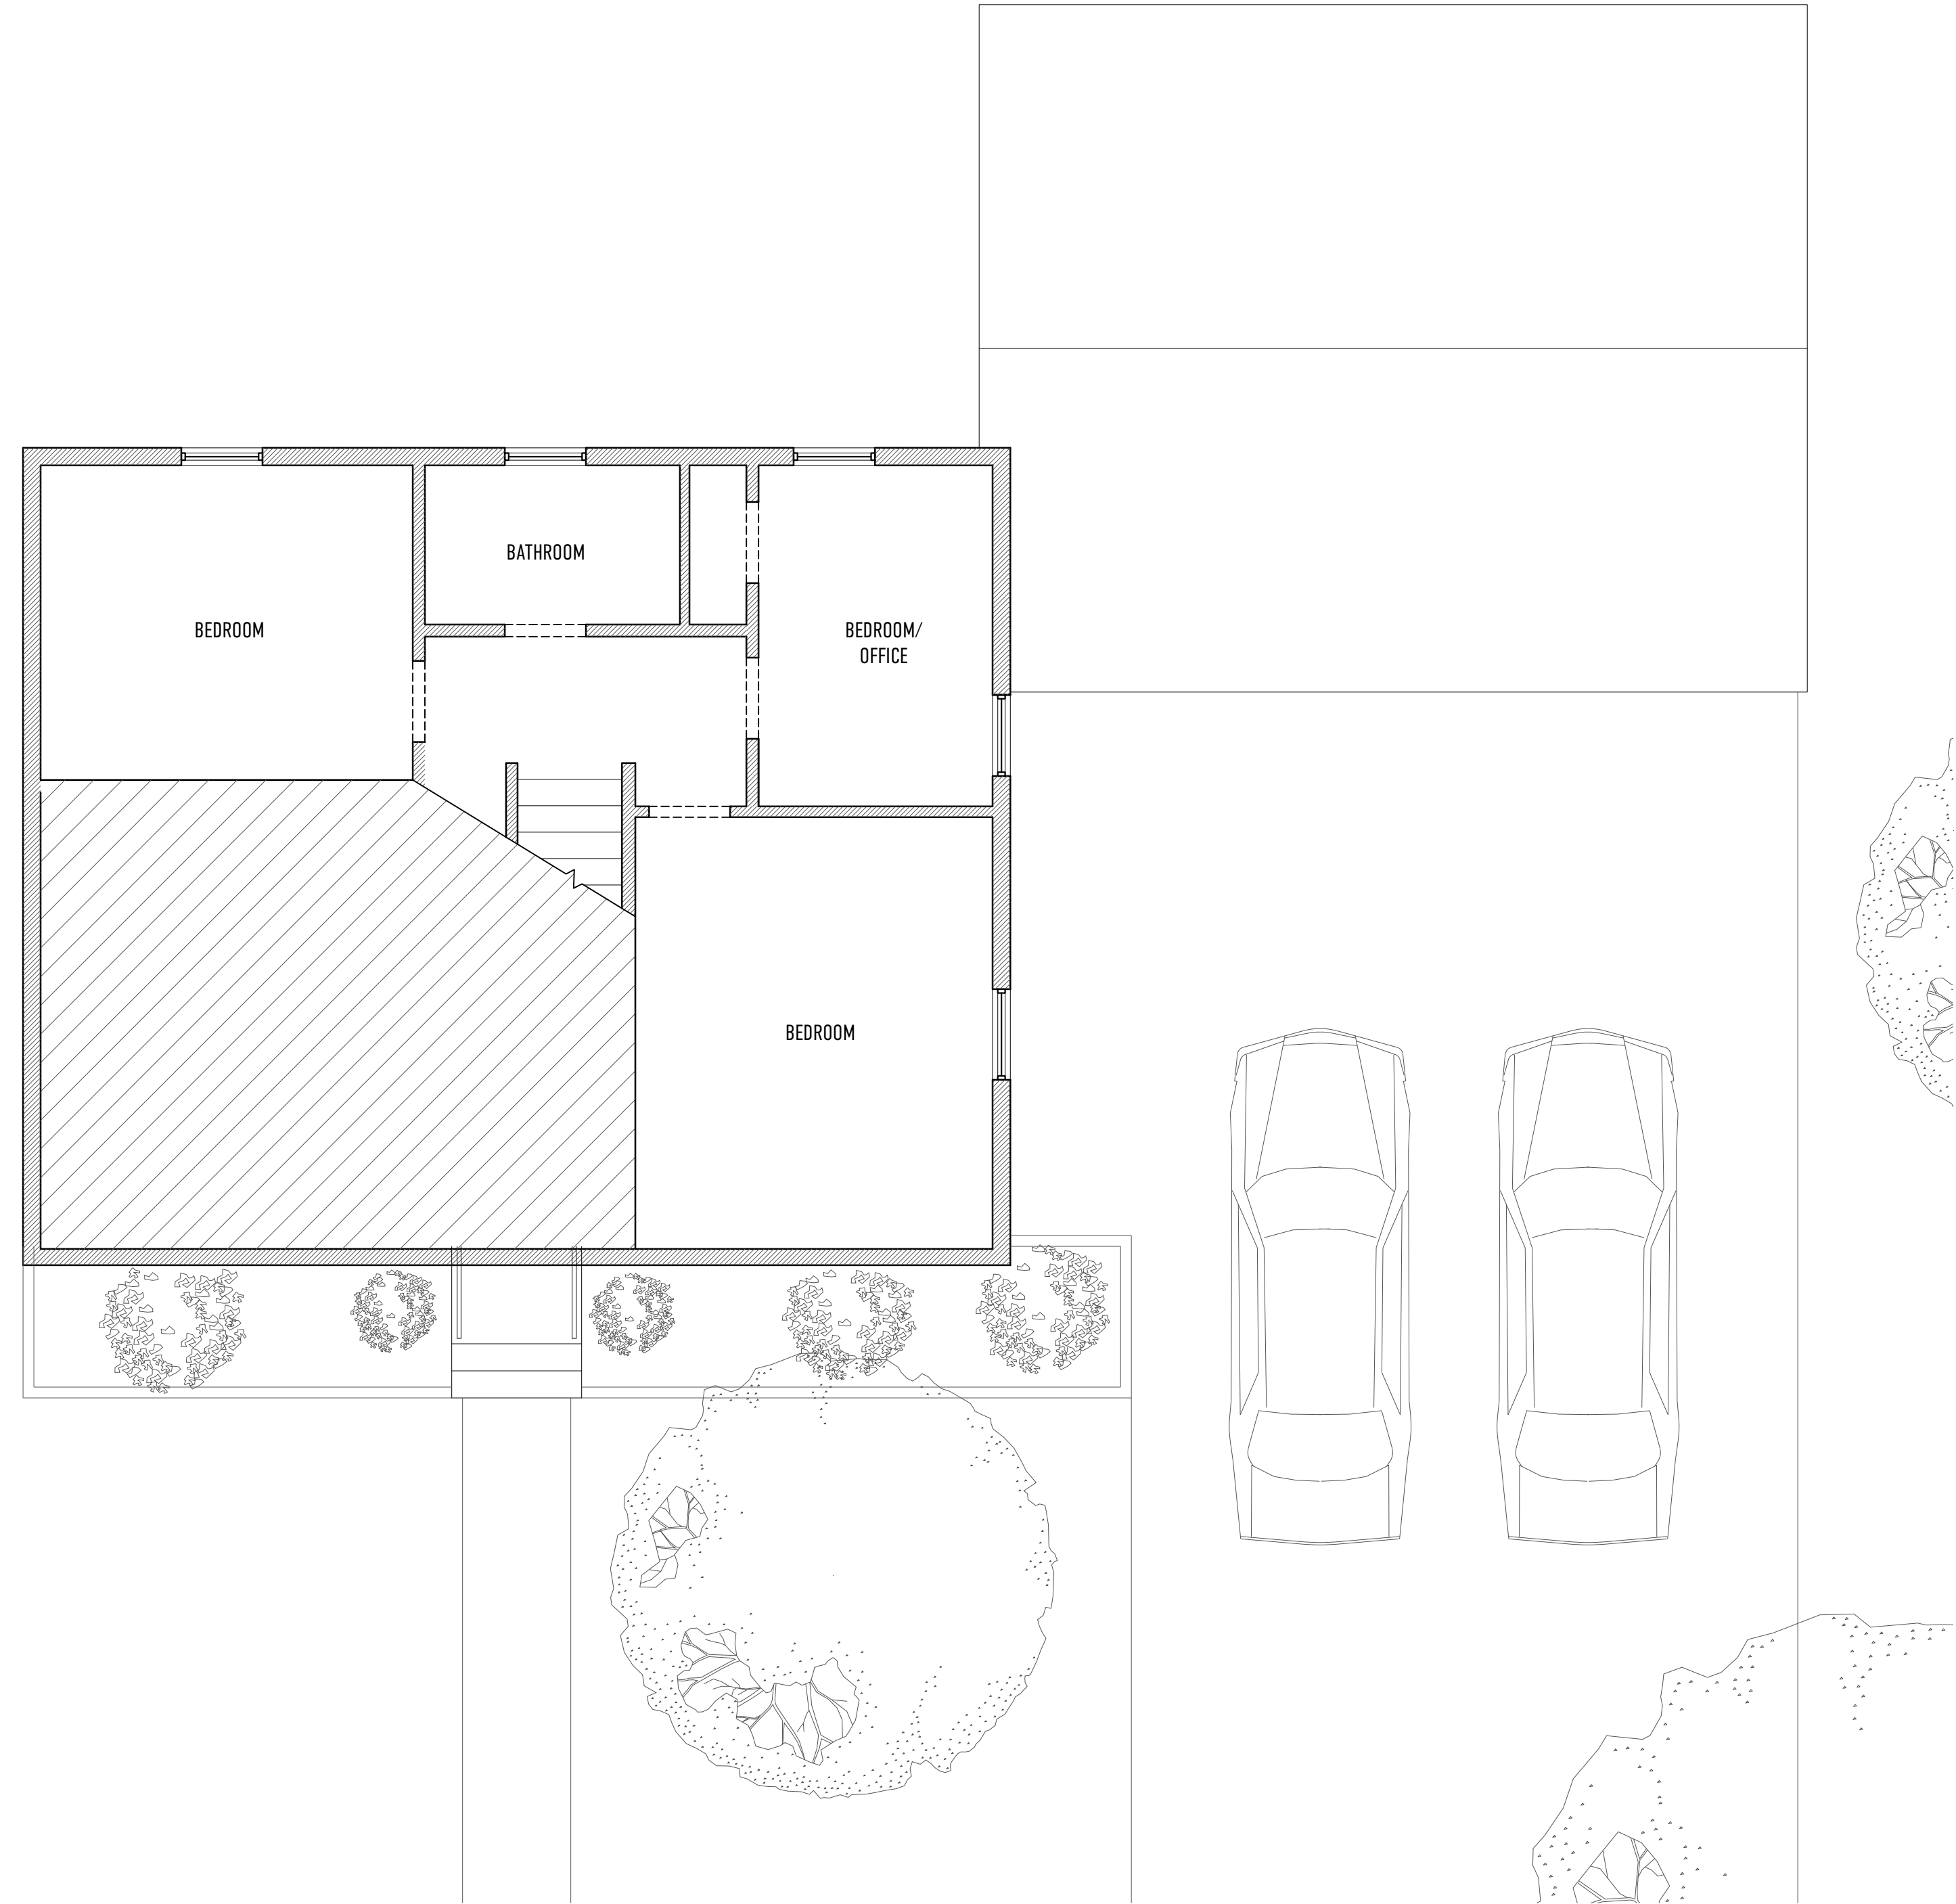


**1** PROPOSED SECOND FLOOR PLAN  
SCALE: 1/4" = 1'-0"

 

**2** EXISTING SECOND FLOOR PLAN  
SCALE: 1/4" = 1'-0"

 

REVISIONS:

**PROPOSED & EXISTING  
SECOND FLOOR PLANS**

DRAWING TITLE:  
**A.102**  
PROJECT NAME:  
DONELSON + CALLANAN RENOVATION  
91 BRENTWOOD STREET  
PORTLAND, MAINE, 04103

DATE OF ISSUE:  
MAY 31, 2017  
ISSUED FOR:  
PERMITTING  
SCALE:  
1/4" = 1'-0"

**BARRETT  
MADE**  
HOMES · SPACES · DETAILS

THIS DRAWING IS THE PROPERTY OF BARRETT MADE AND IS NOT TO BE COPIED OR REPRODUCED IN ANY MANNER WITHOUT THE WRITTEN CONSENT OF BARRETT MADE.