


1 NORTH ELEVATION  
SCALE: 1/4" = 1'-0"



2 EAST ELEVATION  
SCALE: 1/4" = 1'-0"



3 SOUTH ELEVATION  
SCALE: 1/4" = 1'-0"

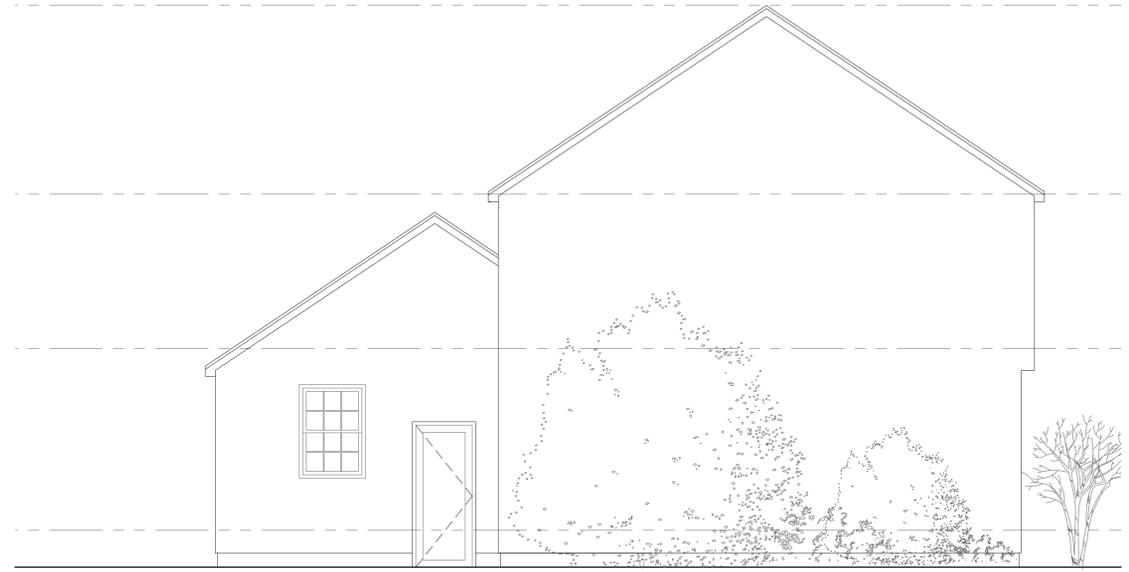

4 WEST ELEVATION  
SCALE: 1/4" = 1'-0"

REVISIONS:

DRAWING TITLE  
**A.201** EXISTING EXTERIOR ELEVATIONS

PROJECT NAME:  
DONELSON + CALLANAN RENOVATION  
91 BRENTWOOD STREET  
PORTLAND, MAINE, 04103

DATE OF ISSUE:  
MAY 31, 2017

ISSUED FOR:  
PERMITTING

SCALE:  
1/2" = 1'-0"

THIS DRAWING IS THE PROPERTY OF BARRETT MADE AND IS NOT TO BE COPIED OR REPRODUCED IN ANY MANNER WITHOUT THE WRITTEN CONSENT OF BARRETT MADE.

**BARRETT  
MADE**  
HOMES · SPACES · DETAILS