


WINDOW SCHEDULE											
TYPE	MANUF.	MODEL	OPERATION	FRAME SIZE		DETAILS				NOTES	
				WIDTH	HEIGHT	JAMB	HEAD	JAMB	SILL		SCREEN
A	INTEGRITY	WOOD-ULTREX SERIES: CA3347 E	CASEMENT	2'-9"	3'-11 5/8"	VIF	--	--	--	INSUL. W/ARGON	MEETS EGRESS REQUIREMENTS
	INTEGRITY	WOOD-ULTREX SERIES: JAWN252	AWNING	2'-1"	1'-11 5/8"	VIF	--	--	--	INSUL. W/ARGON	

NOTES:  
 1. GENERAL CONTRACTOR SHALL CONFIRM ALL JAMB DEPTH DIMENSIONS PRIOR TO PLACING THE WINDOW ORDER.  
 2. ALL GLASS TO BE TEMPERED AS REQUIRED BY CODE.  
 3. ALL SIZES SHOWN ARE FRAME SIZES. ALLOW 1" EXTRA IN HEIGHT AND WIDTH FOR ROUGH OPENINGS.

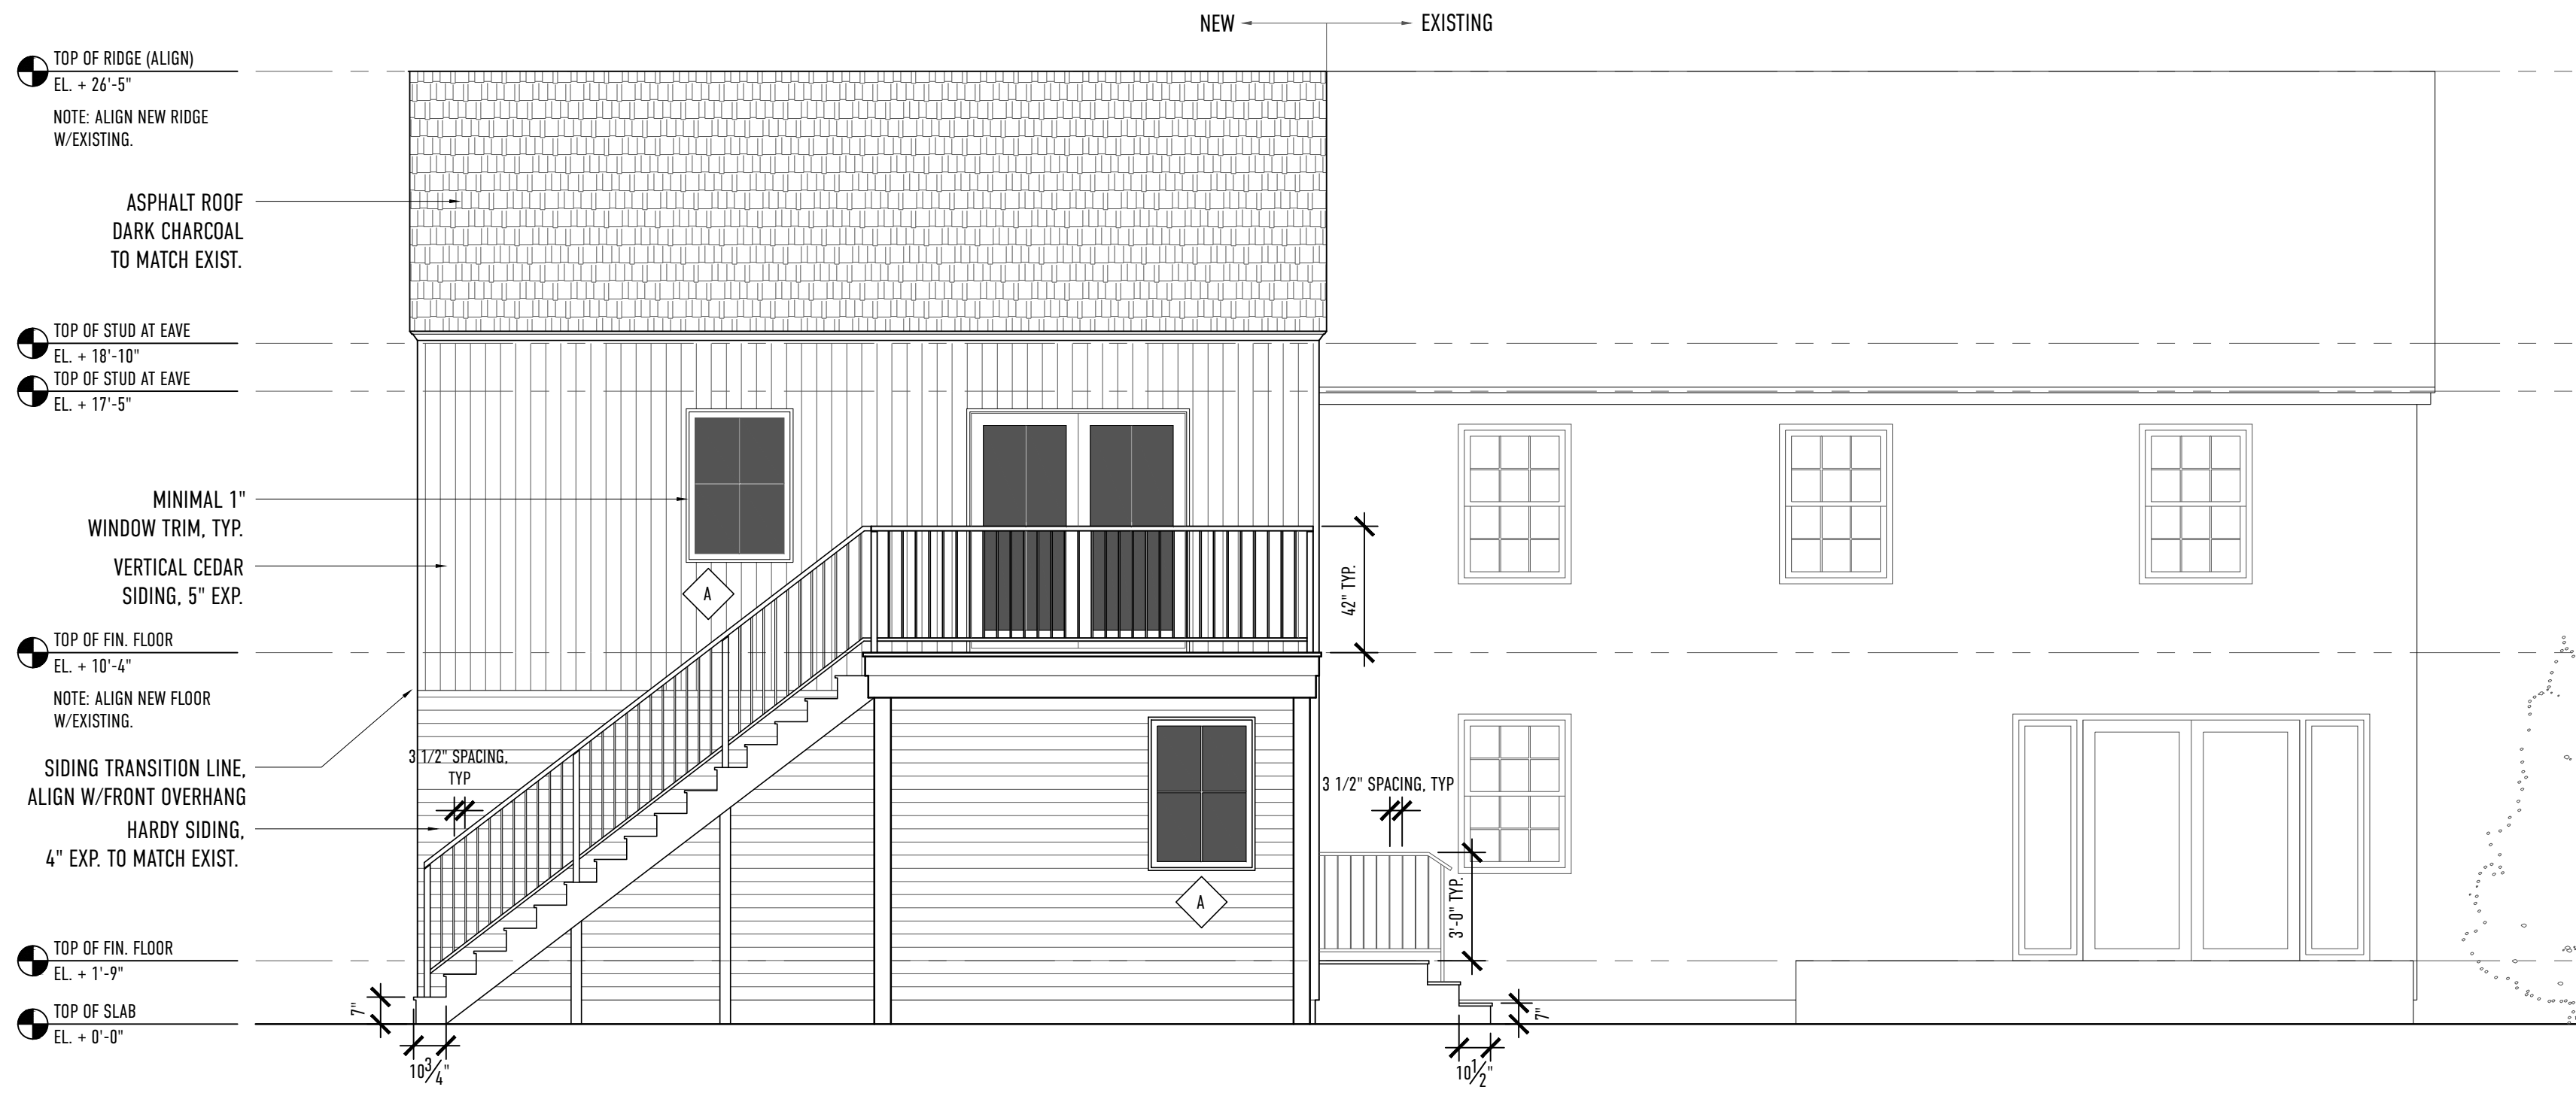

1 NORTH ELEVATION  
SCALE: 1/4" = 1'-0"



2 EAST ELEVATION  
SCALE: 1/4" = 1'-0"



3 SOUTH ELEVATION  
SCALE: 1/4" = 1'-0"



4 WEST ELEVATION  
SCALE: 1/4" = 1'-0"

REVISIONS:

DRAWING TITLE:  
**A.202 PROPOSED EXTERIOR ELEVATIONS**

PROJECT NAME:  
DONELSON + CALLANAN RENOVATION  
91 BRENTWOOD STREET  
PORTLAND, MAINE, 04103

DATE OF ISSUE:  
MAY 31, 2017

ISSUED FOR:  
PERMITTING

SCALE:  
1/2" = 1'-0"

THIS DRAWING IS THE PROPERTY OF BARRETT MADE AND IS NOT TO BE COPIED OR REPRODUCED IN ANY MANNER WITHOUT THE WRITTEN CONSENT OF BARRETT MADE.

**BARRETT MADE**  
 HOMES · SPACES · DETAILS