




REVISIONS:
AUGUST 03, 2017: NEW FOUNDATION PLAN & DETAILING

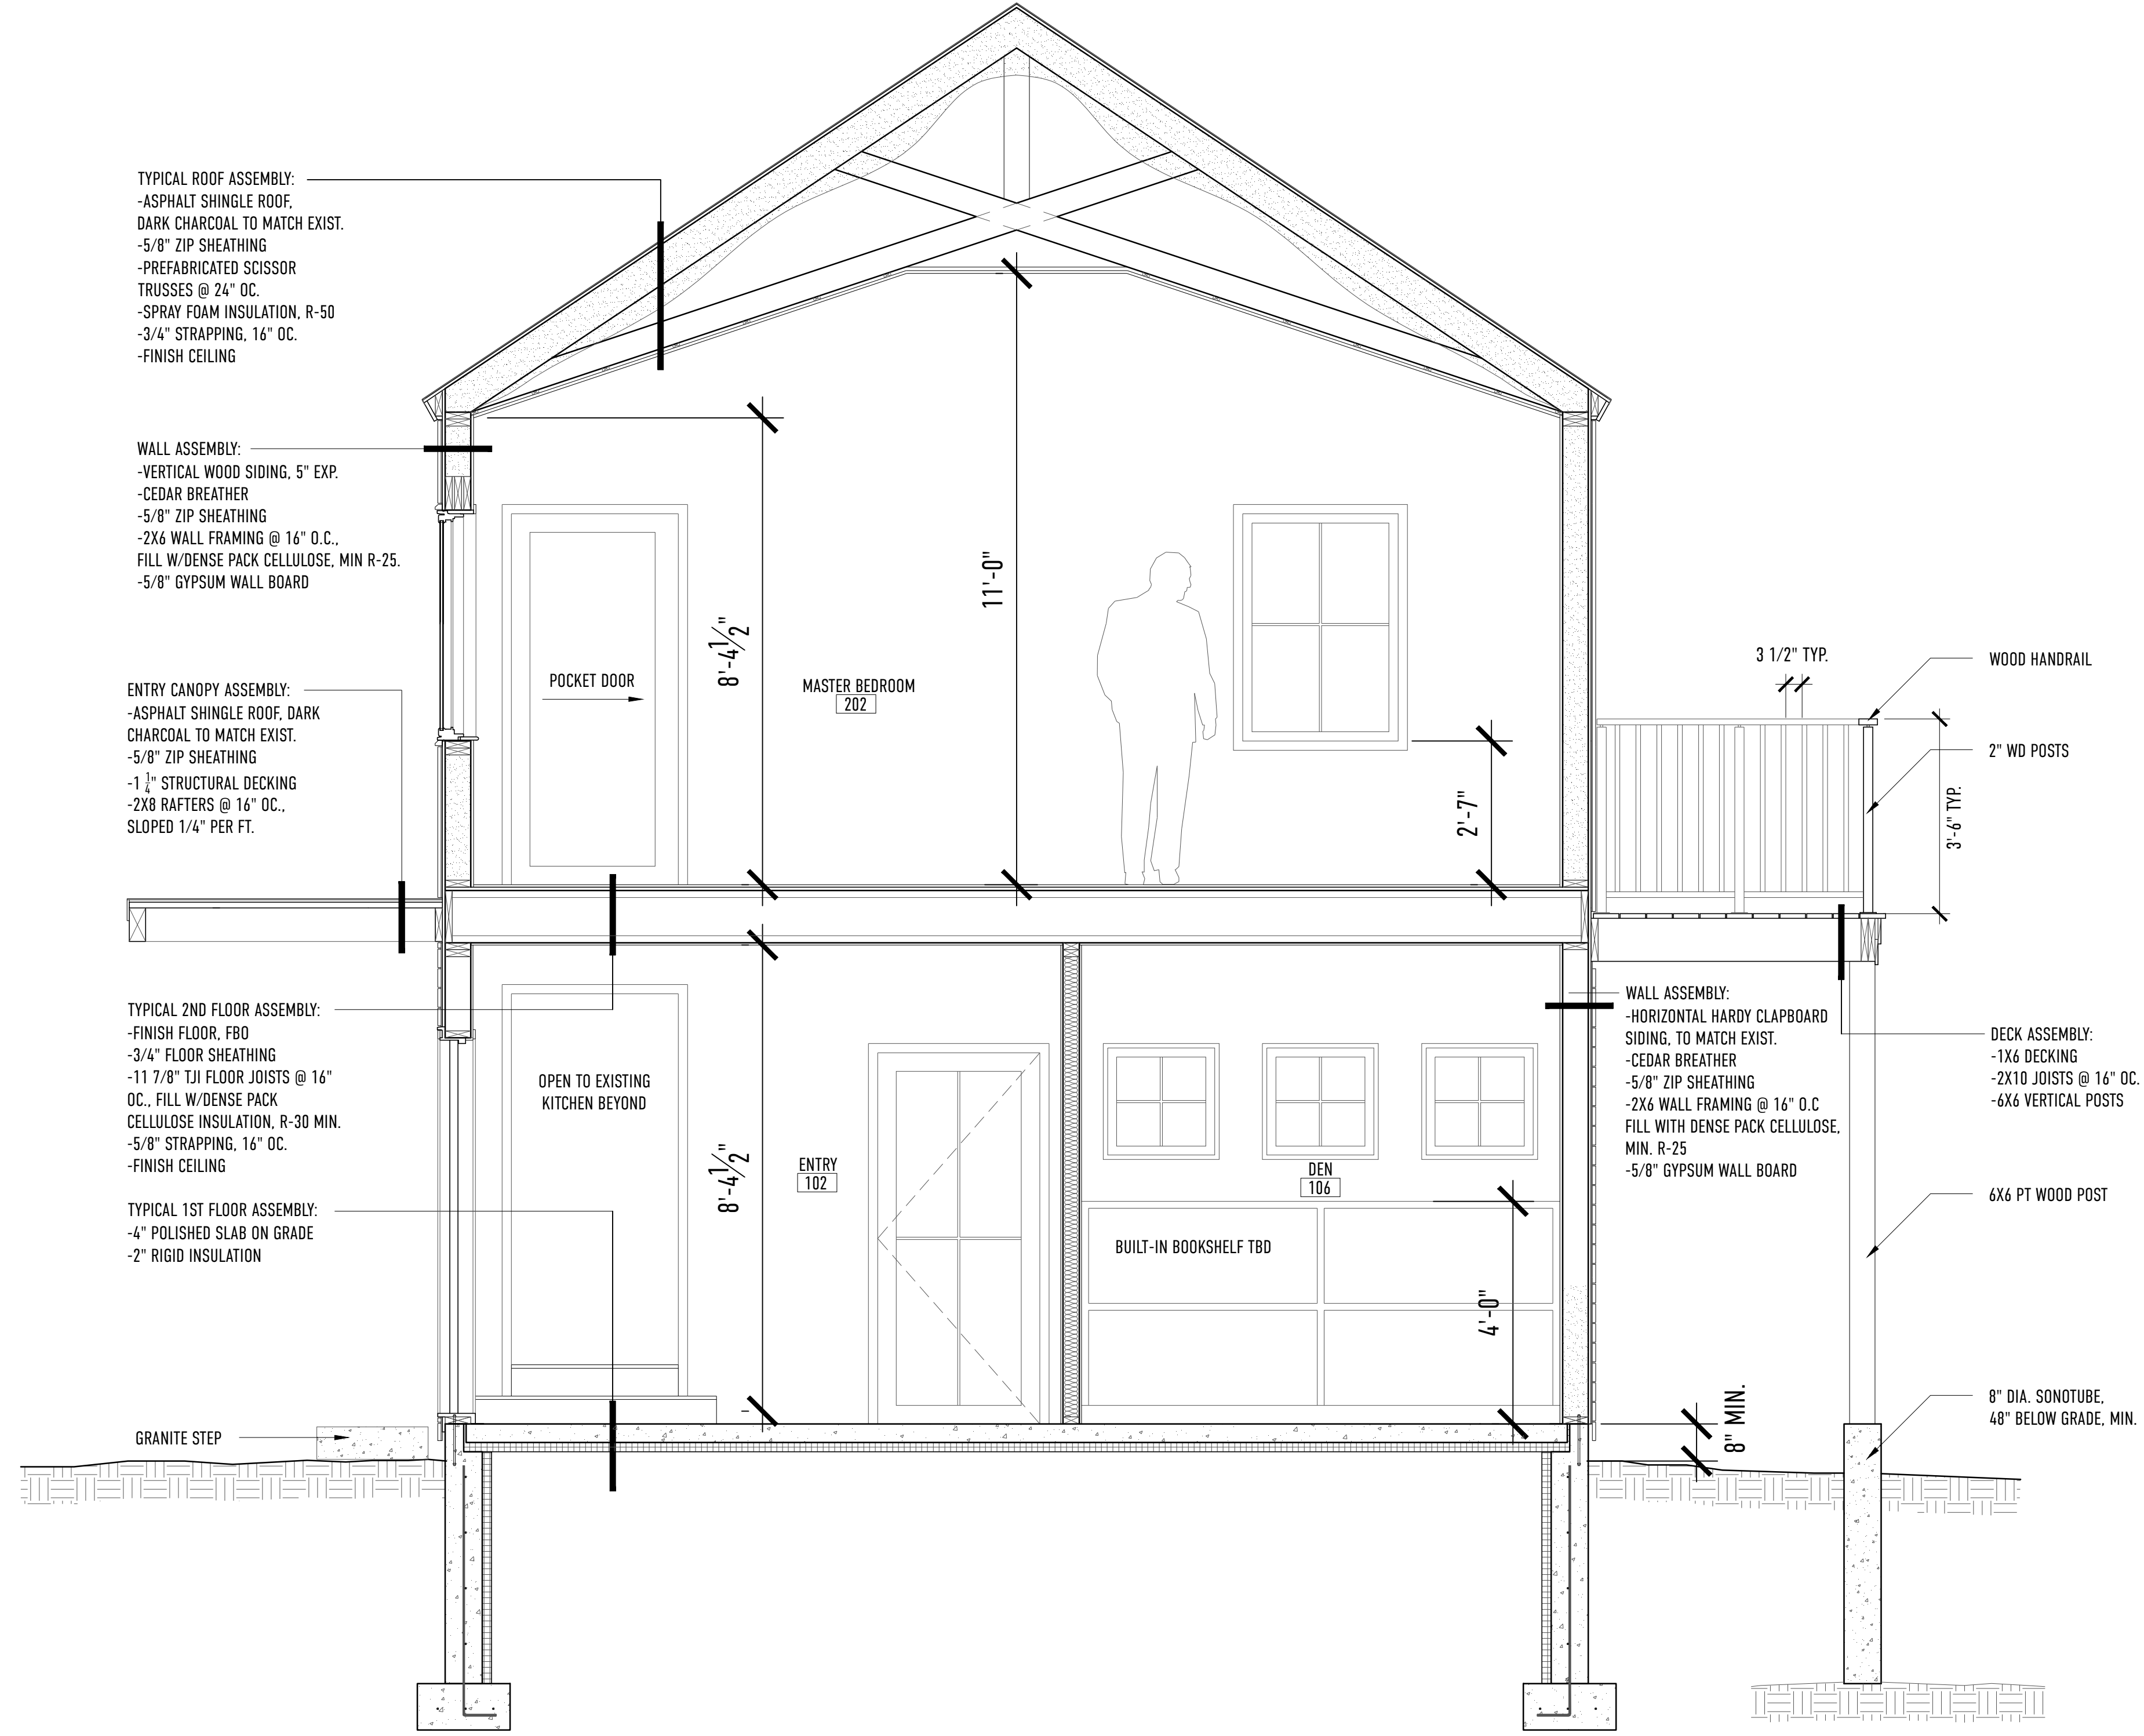

1 CROSS SECTION
SCALE: 1/2" = 1'-0"



DRAWING TITLE:
A.301R REVISED CROSS SECTION

PROJECT NAME:
DONELSON + CALLANAN
91 BRENTWOOD STREET
PORTLAND, ME, 04103

DATE OF ISSUE:
AUGUST 04, 2017

ISSUED FOR:
PERMIT AMENDMENT

SCALE:
1/2" = 1'-0"

THIS DRAWING IS THE PROPERTY OF BARRETT MADE AND IS NOT TO BE COPIED OR REPRODUCED IN ANY MANNER WITHOUT THE WRITTEN CONSENT OF BARRETT MADE.

BARRETT MADE
HOMES · SPACES · DETAILS