



REVISIONS:
AUGUST 03, 2017: NEW FOUNDATION PLAN & DETAILING

DRAWING TITLE:
A.401R REVISED FOUNDATION DETAILS

PROJECT NAME:
DONELSON + CALLANAN
91 BRENTWOOD STREET
PORTLAND, ME 04103

DRAWING TITLE:


DATE OF ISSUE:
AUGUST 04, 2017

ISSUED FOR:
PERMIT AMENDMENT


SCALE:
1 1/2" = 1'-0"

BARRETT
MADE
HOMES - SPACES - DETAILS


THIS DRAWING IS THE PROPERTY OF BARRETT MADE AND IS NOT TO BE COPIED OR REPRODUCED IN ANY MANNER WITHOUT THE WRITTEN PERMISSION OF BARRETT MADE.

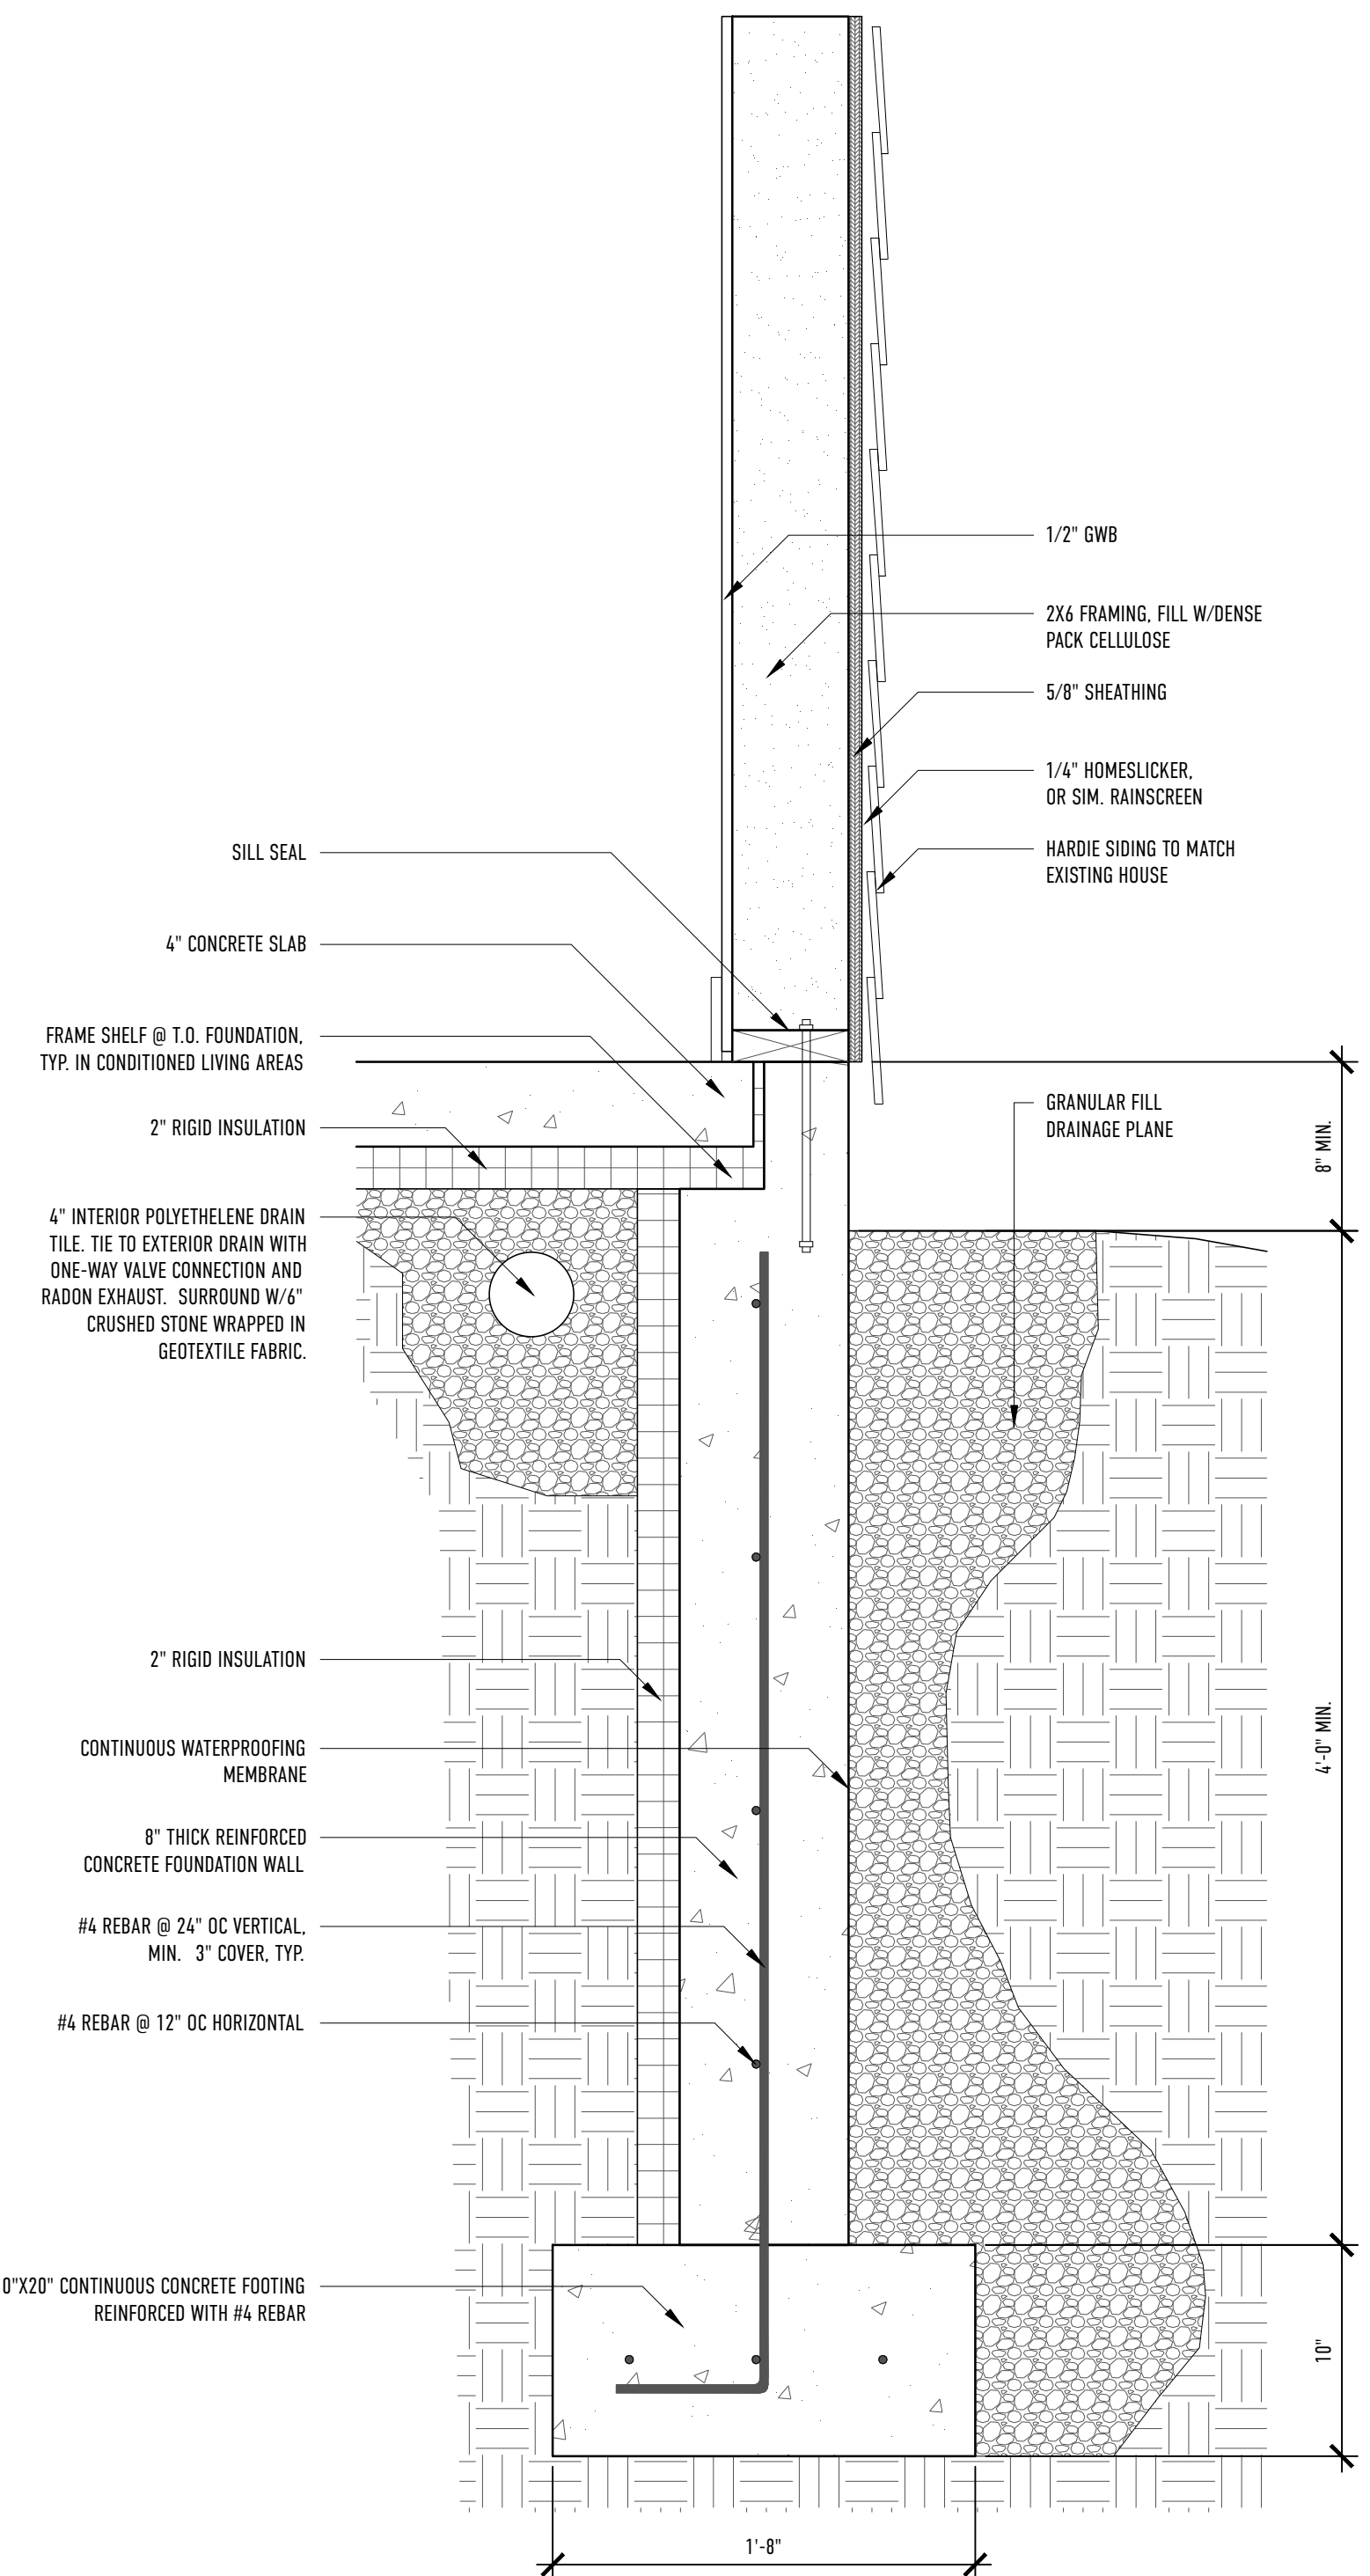

1 TYP. FOUNDATION DETAIL - LIVING SPACE
SCALE: 1 1/2" = 1'-0"

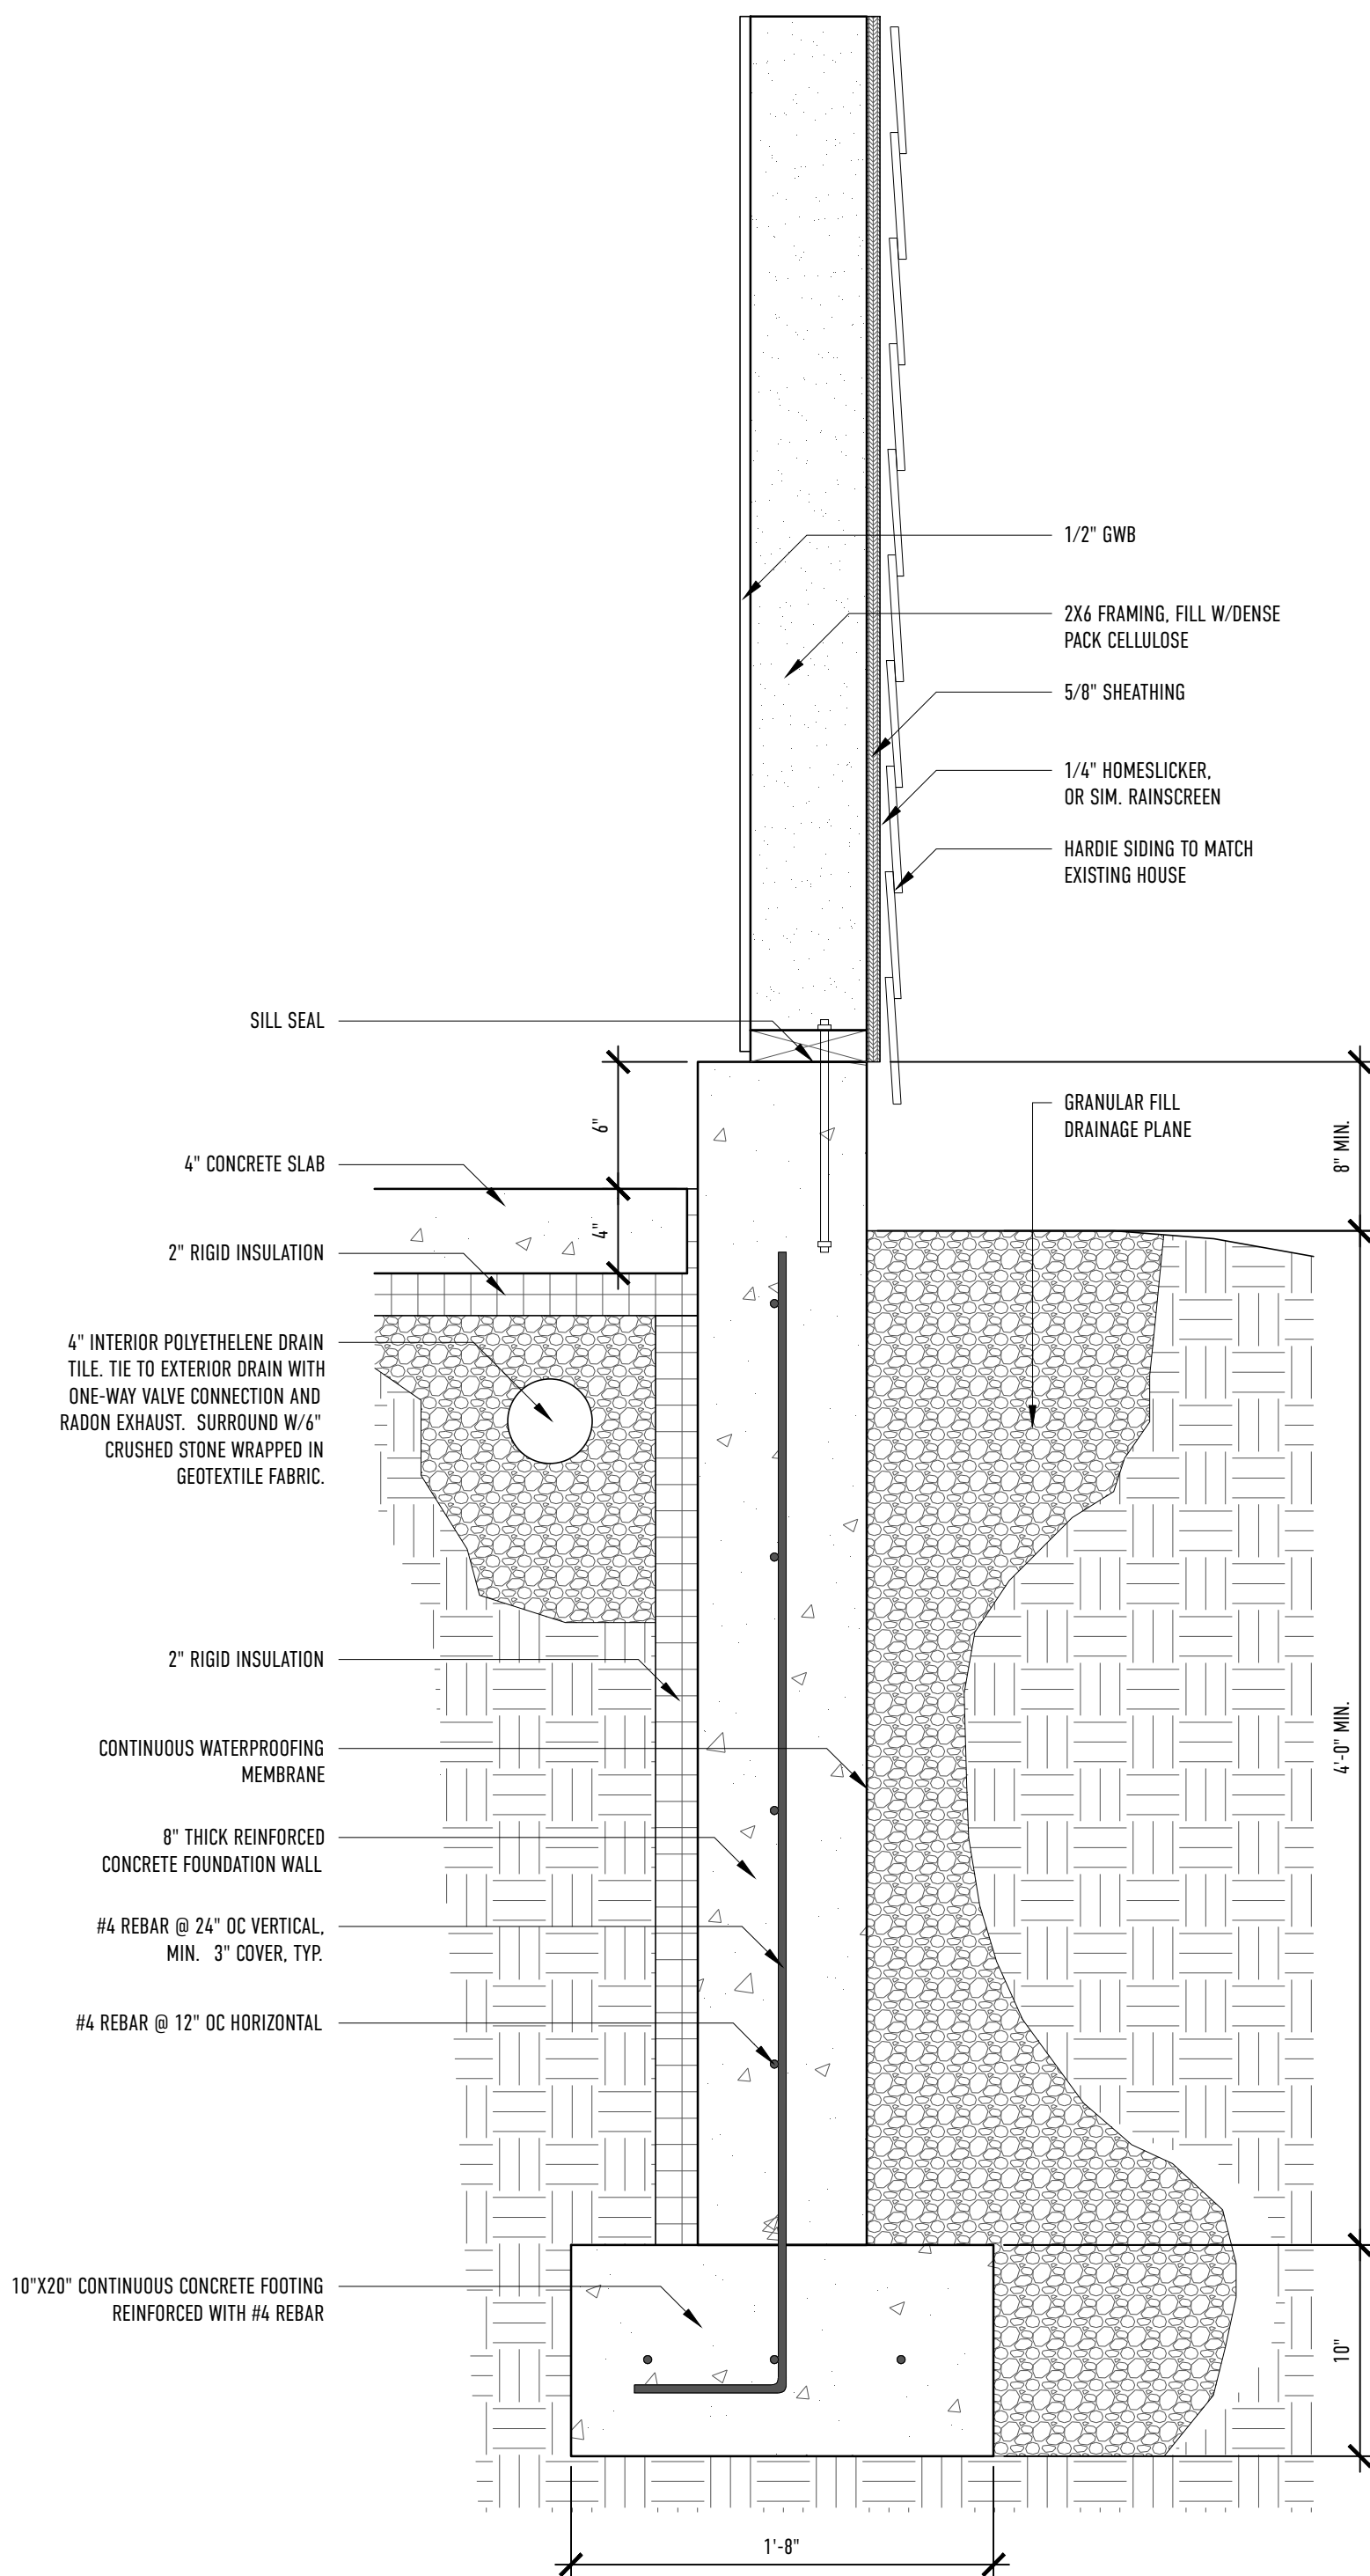

2 TYP. FOUNDATION DETAIL - GARAGE SPACE
SCALE: 1 1/2" = 1'-0"

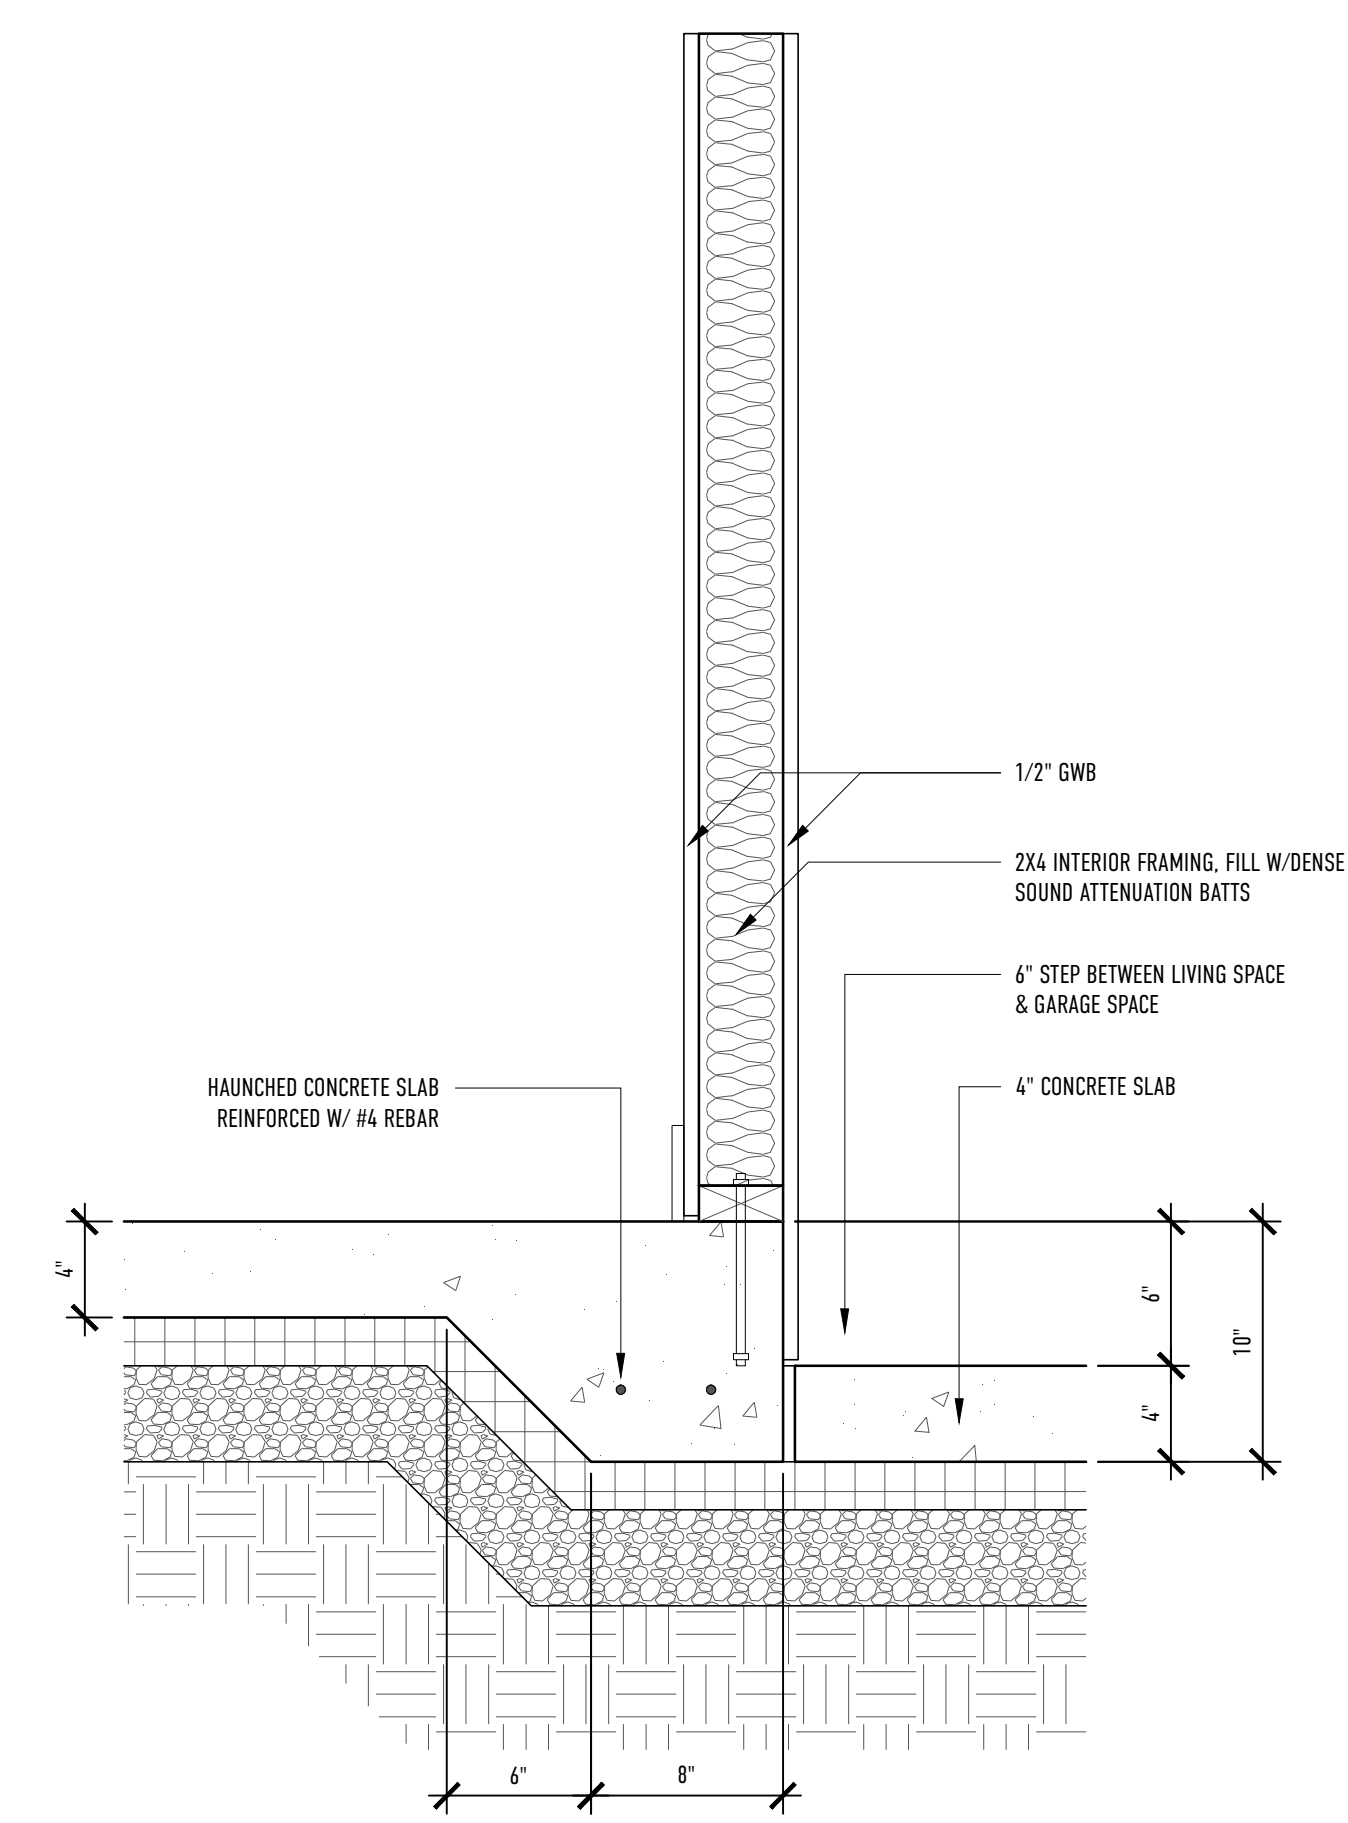

3 TYP. FOUNDATION DETAIL - @ EDGE OF HAUNCED SLAB
SCALE: 1 1/2" = 1'-0"