

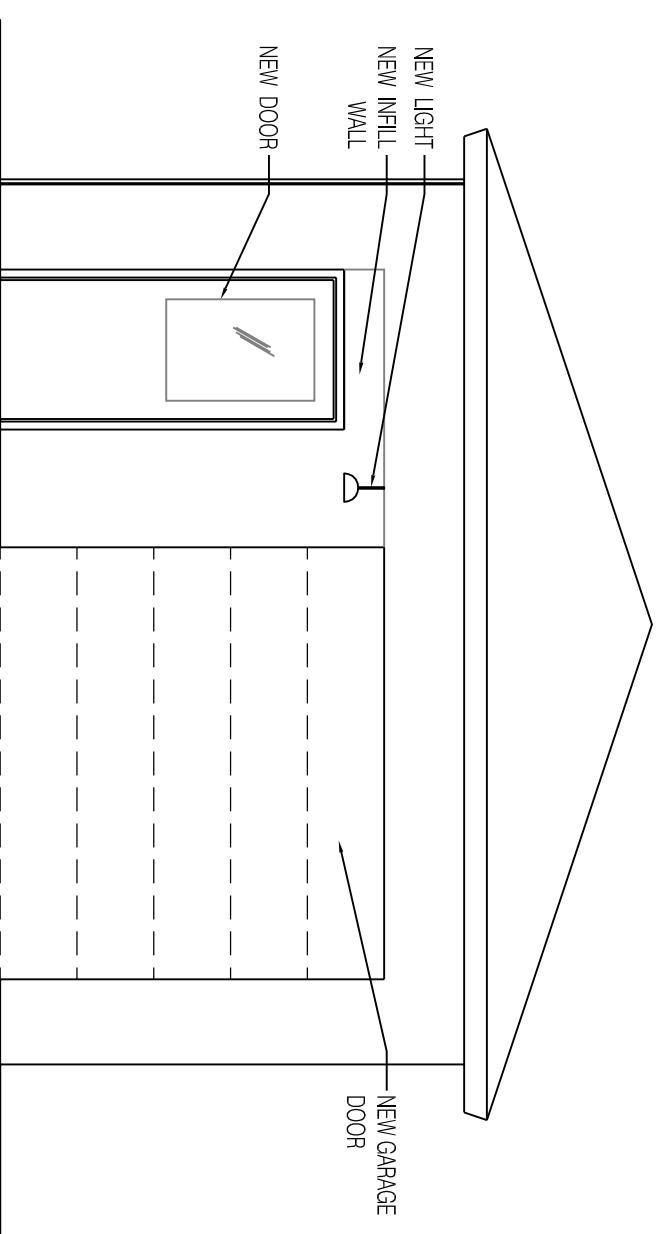


2 SIDE ELEVATION
1/4" = 1'-0"

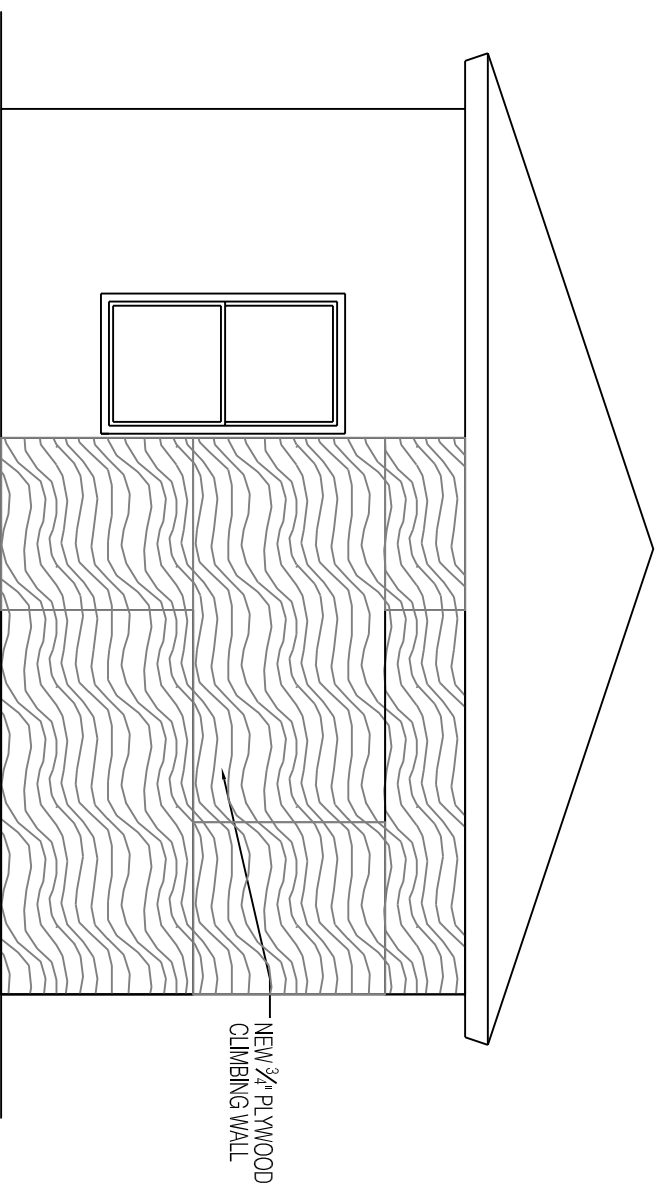

1 FRONT ELEVATION
1/4" = 1'-0"

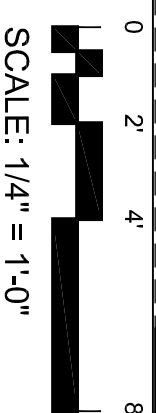

3 REAR ELEVATION
1/4" = 1'-0"

PROSPECT



DESIGN

58 FORE ST., PORTLAND, ME
www.prospectdesign.me
T: 207-749-7400

PROPOSED GARAGE ELEVATIONS

OSBORNE

DATE:	7.31.2017
DRAWN BY:	BB

A2