



53 LELAND STREET

CBL 133 H 2
 ZONE R5
 LOT SIZE 4828 SQ.FT.
 EXISTING HOUSE AREA 1015 SQ.FT.
 (INCLUDING PORCHES)
 EXISTING GARAGE 390 SQ.FT.
 DRIVEWAY 648 SQ.FT.
 TOTAL LOT COVERAGE 2053 SQ.FT. (42%)

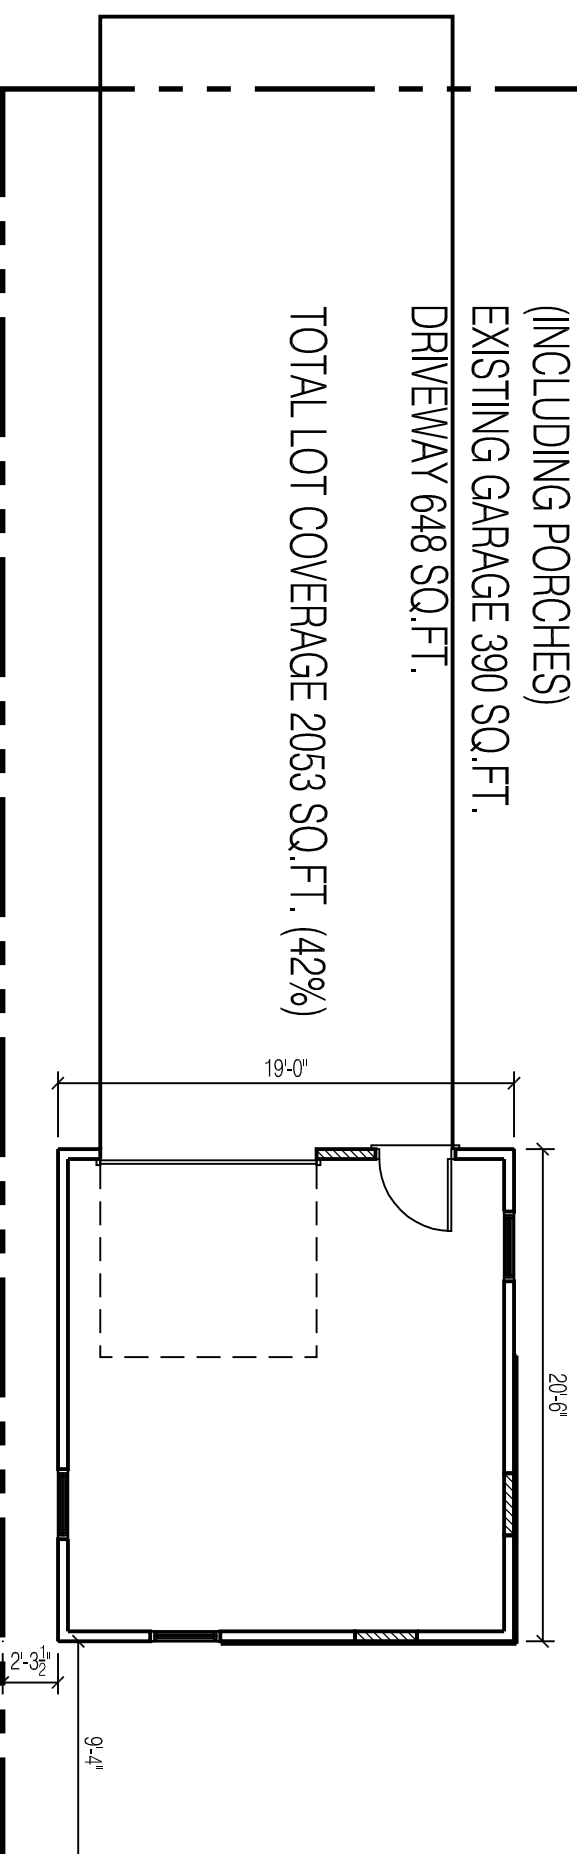

SITE PLAN
 1/8" = 1'-0"

SCALE: 1/8" = 1'-0"

 

DATE: 7.31.2017
DRAWN BY: BB

C0

SITE PLAN
 OSBORNE