




1 WEST ELEVATION
1/4" = 1'-0"

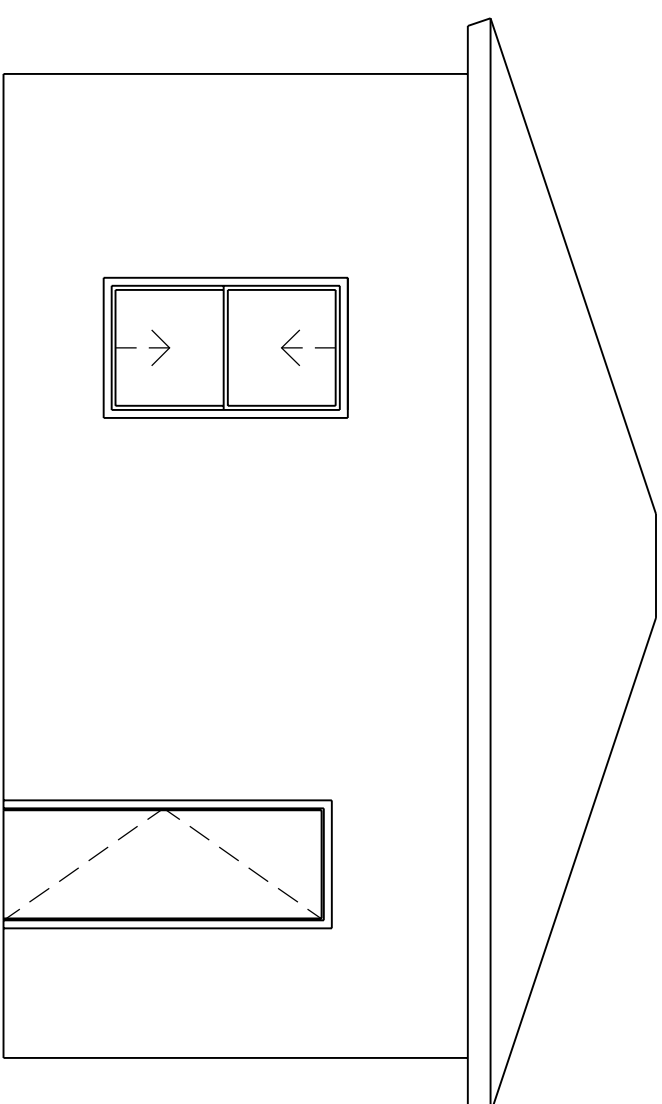

2 NORTH ELEVATION
1/4" = 1'-0"

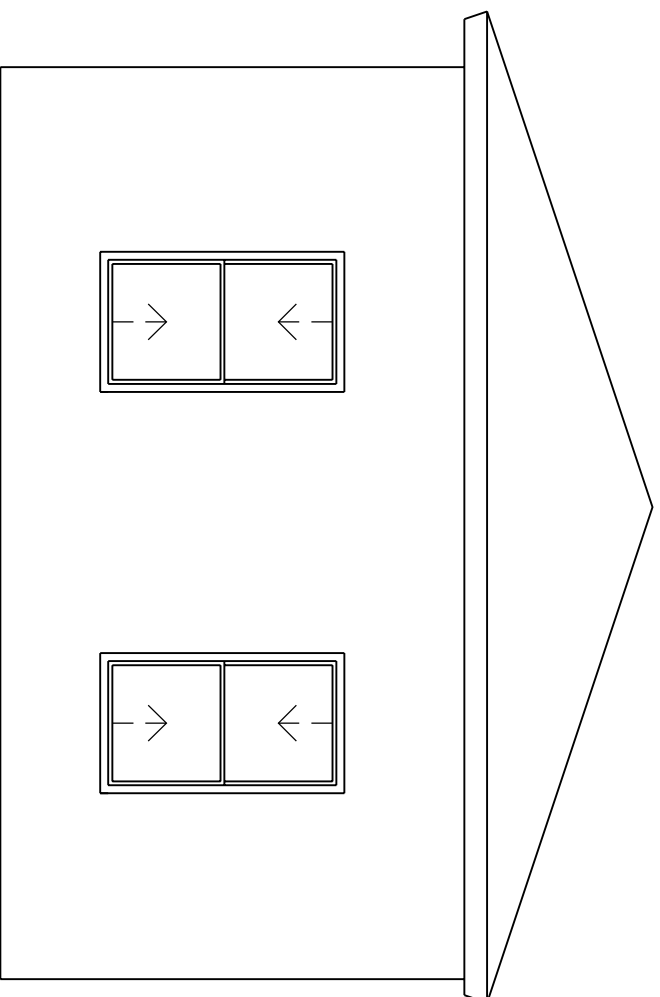

3 EAST ELEVATION
1/4" = 1'-0"

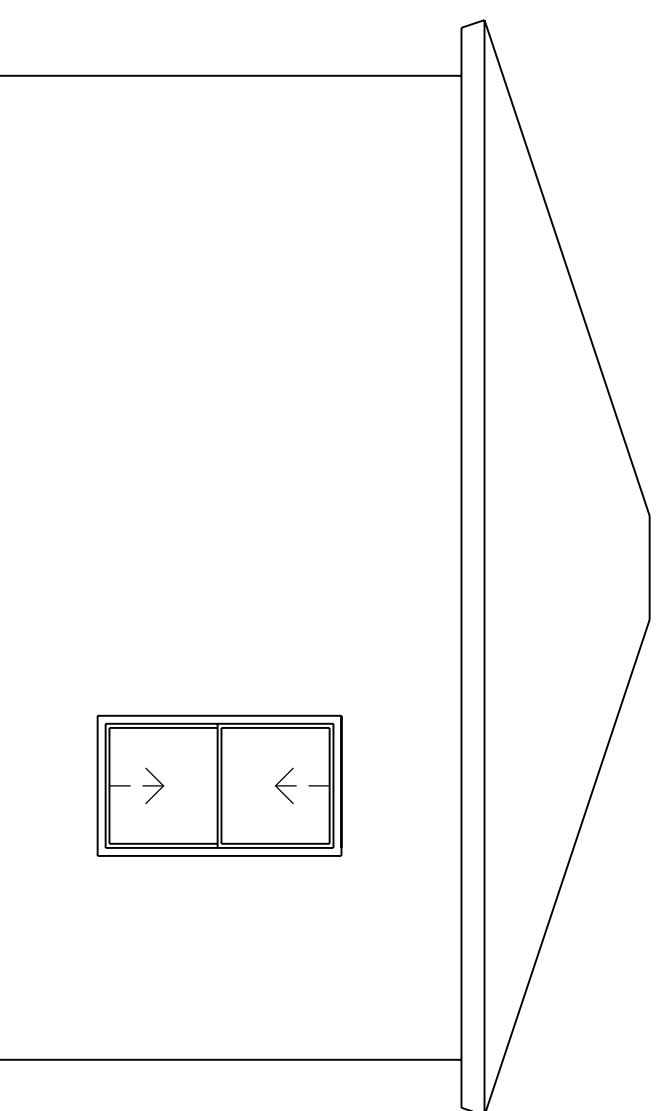

4 SOUTH ELEVATION
1/4" = 1'-0"

PROSPECT

RD
DESIGN
58 FORE ST. PORTLAND, ME
www.prospectdesign.me
T. 207-749-7400

EXISTING GARAGE ELEVATIONS

OSBORNE

DATE: 7.28.2017
DRAWN BY: BB

E1