


5 SITE PLAN
SCALE: 1/8"=1'

Filed with permit 06-0205
March 2006

Mudroom/Screen
Porch

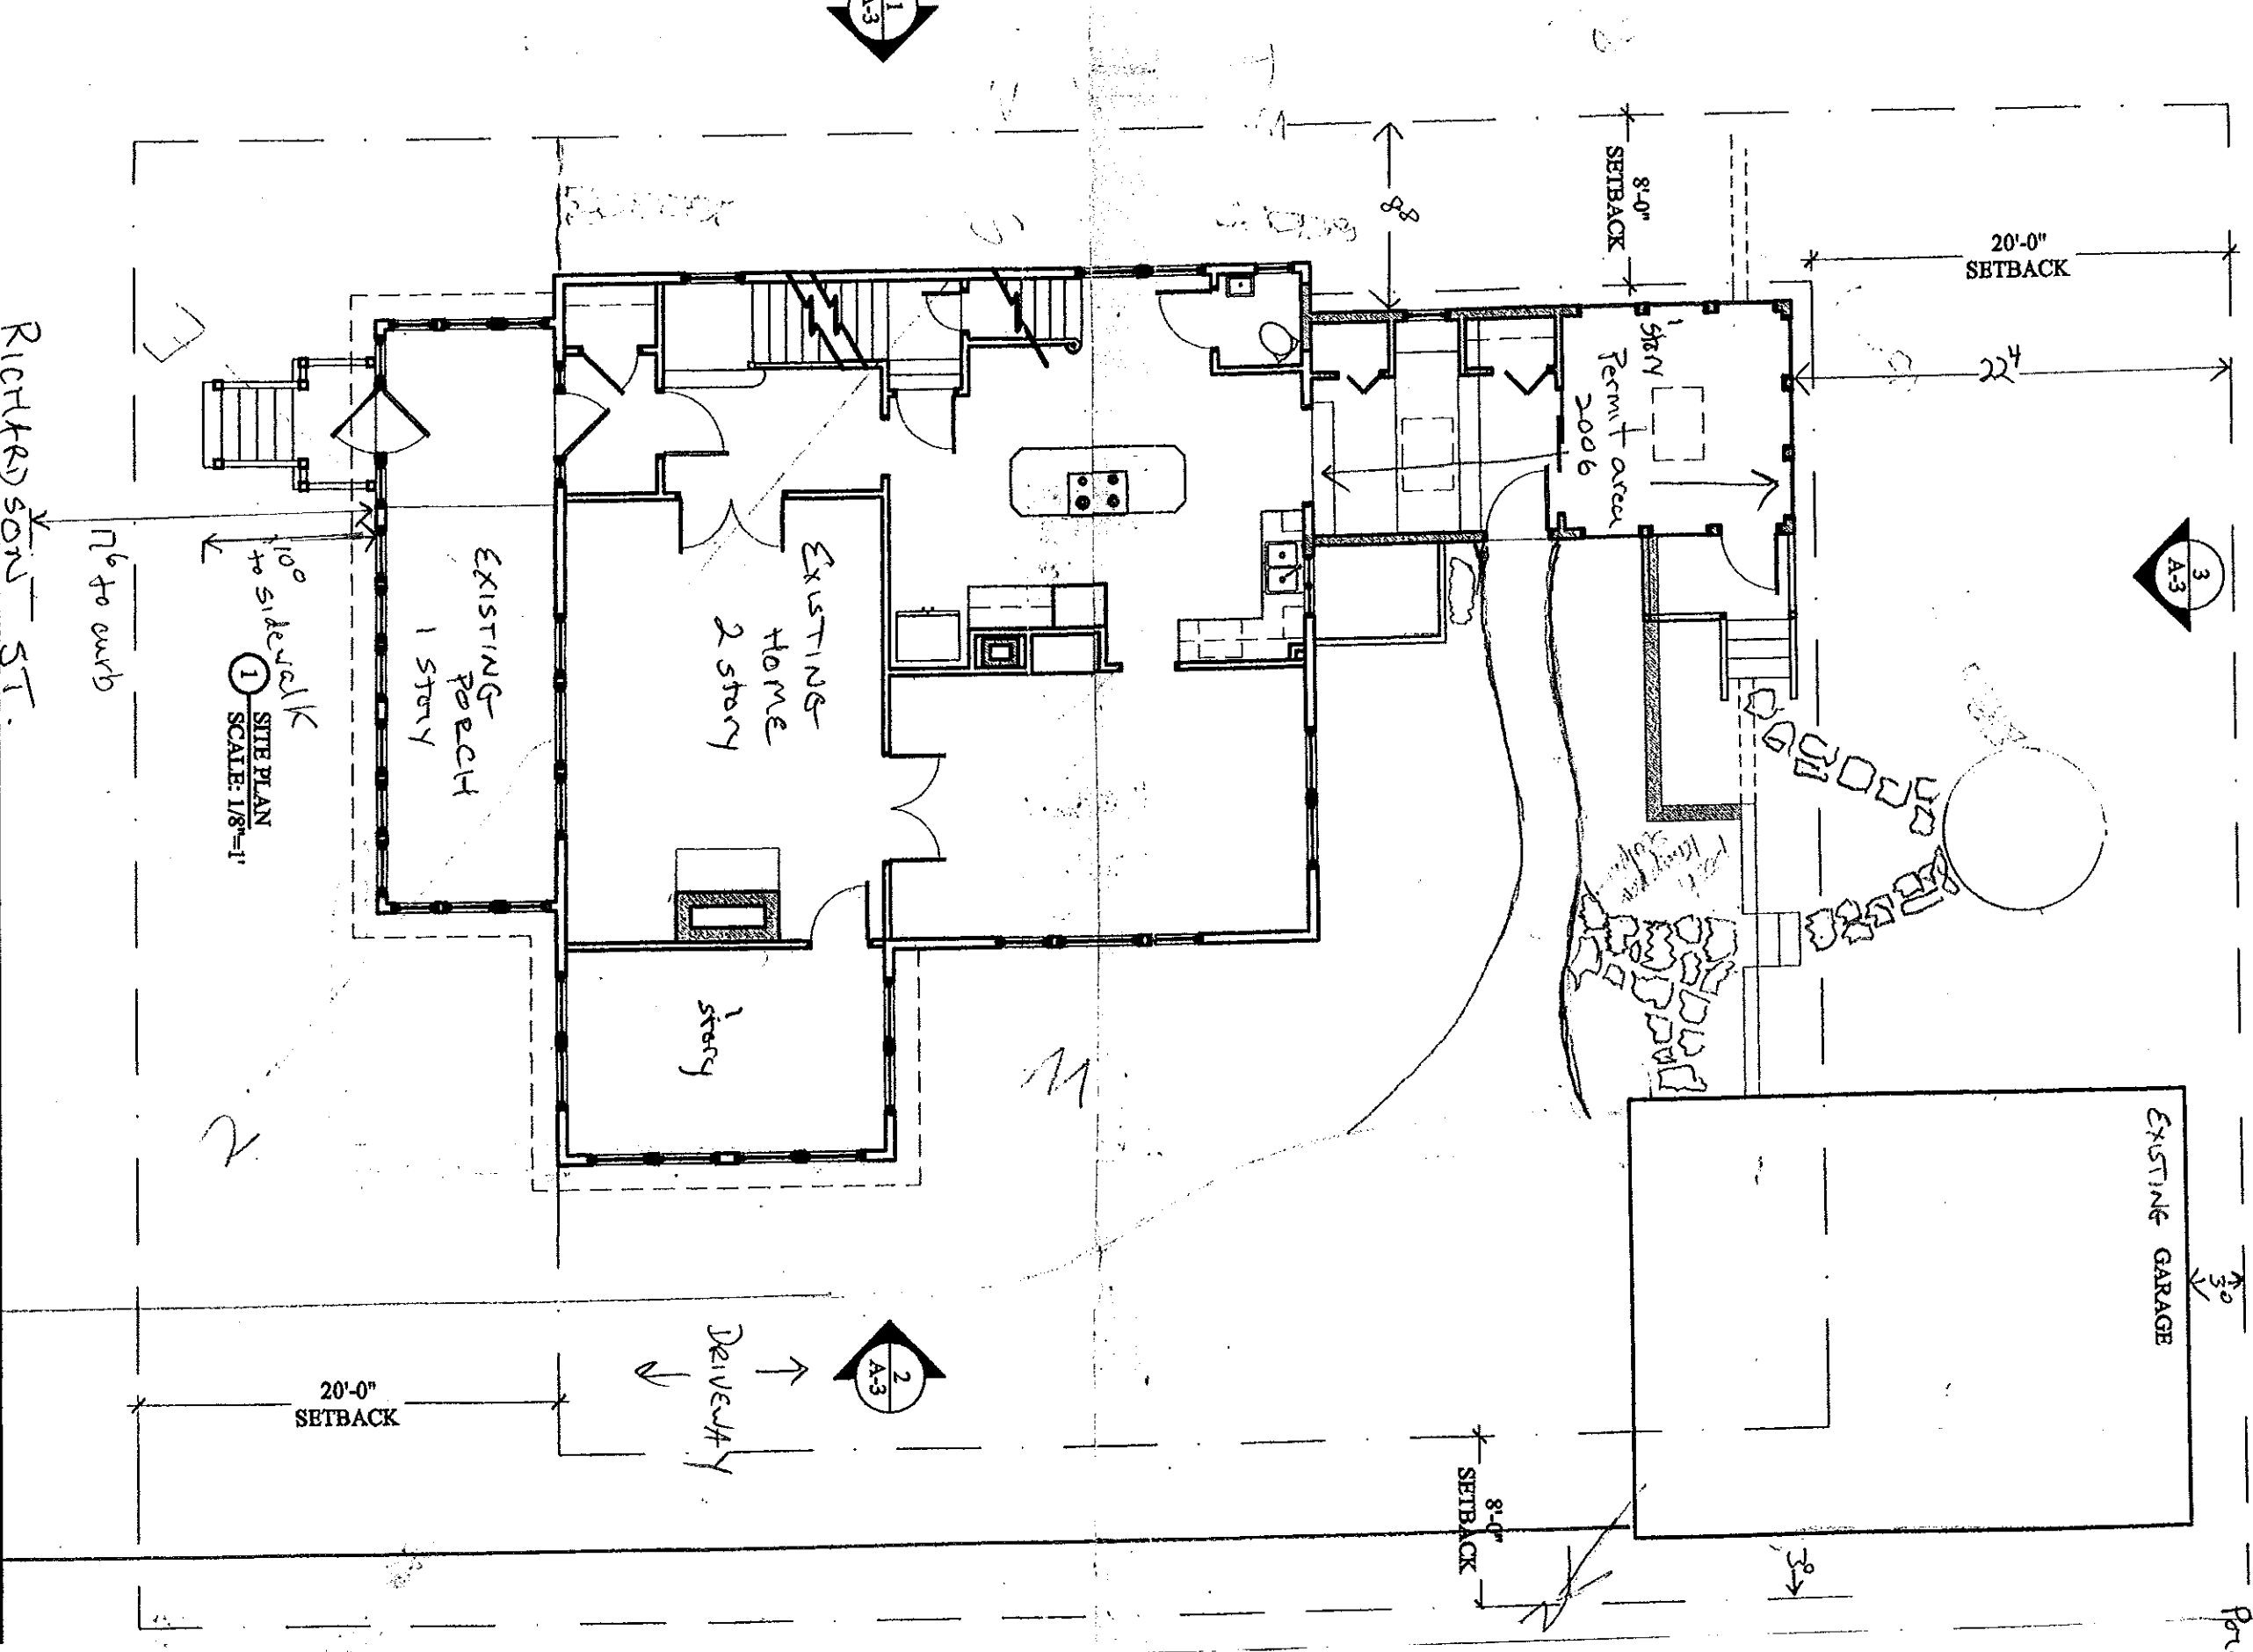

Storage

RICHARDSON ST.

1 SITE PLAN
SCALE: 1/8"=1'

7'6" to curb

10' sidewalk

20'-0" SETBACK

DRIVEWAY

8'-0" SETBACK

8'-0" SETBACK

20'-0" SETBACK

22'4"

3 A-3

1 A-3

2 A-3

2

M

Permit area 2006

EXISTING GARAGE

30'

38'

11