


1 Rear Elevation

Savaria (savaria.com) Vertical Platform Lift with site-built weather enclosure

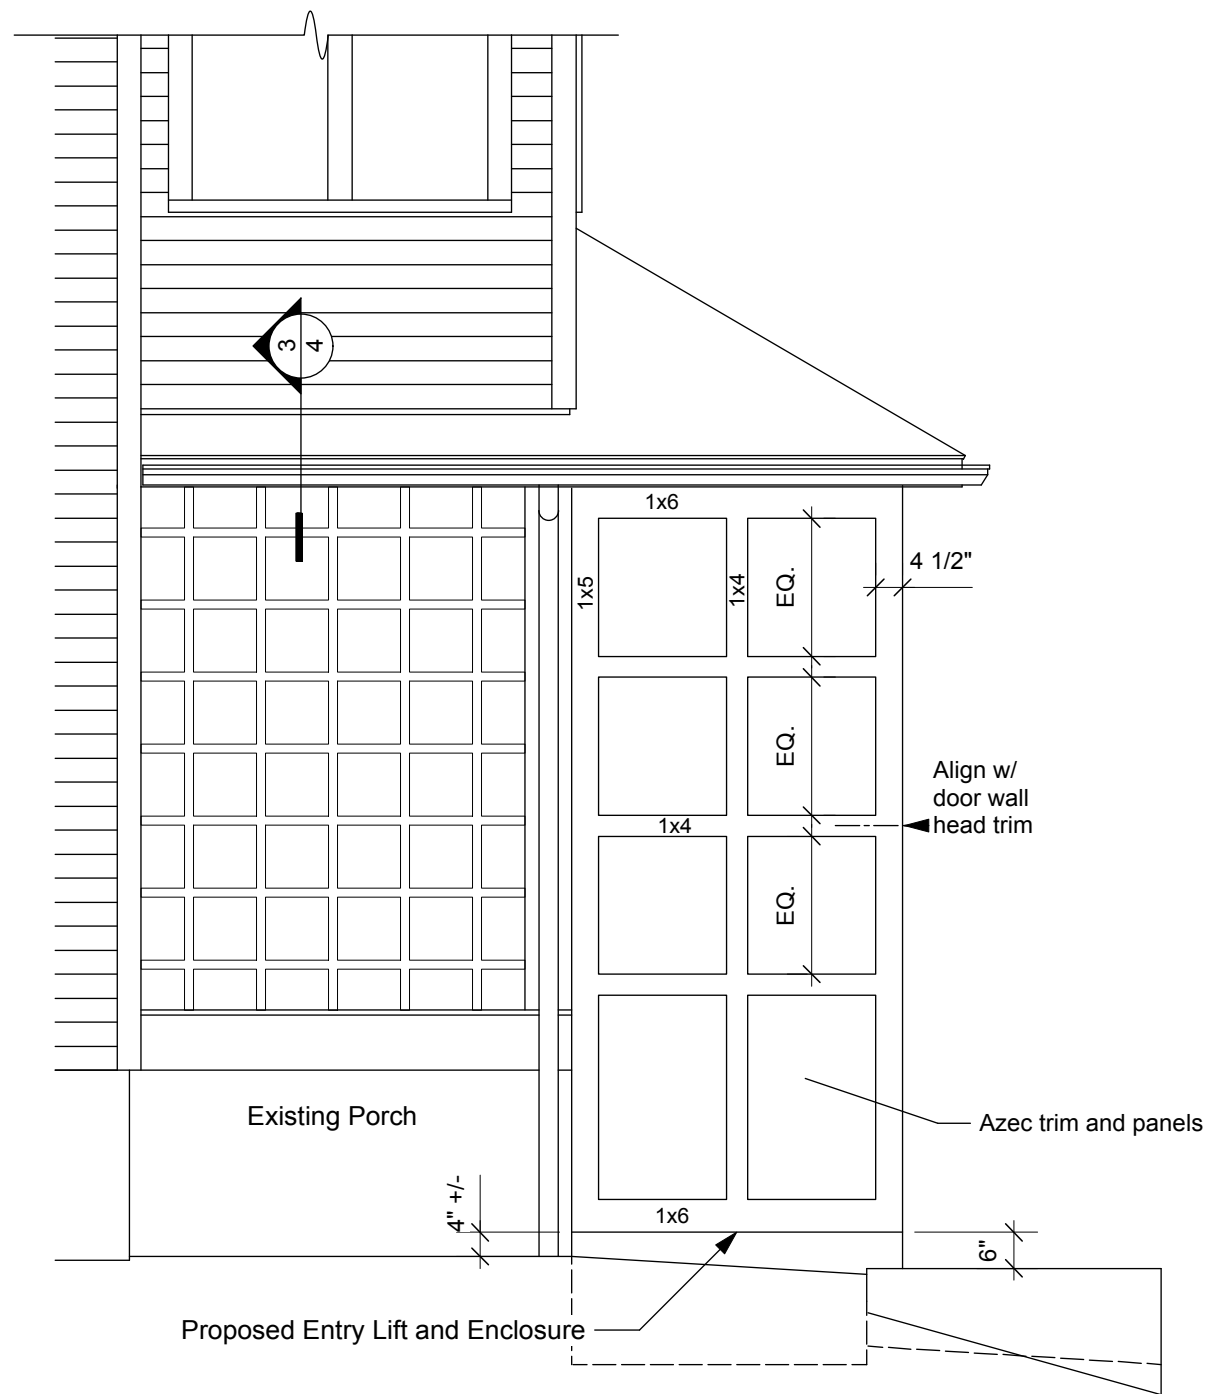

2 Street Elevation

| | | | | |
|---|--|---------------------|---|-----------------------|
| Prepared by: Michael Kreindler Design Arrowsic, Maine 207.442.7443 mkreindler@gmail.com | Elevations Issued for Review | | Patient Entry Lift Ronald Cody DDS 487 Stevens Avenue Portland, ME 04103 | Sheet No. 2 |
| | Date: 4.8.13 | Scale: 3/8" = 1'-0" | | of 5 |