


1 Lift Plan

NOTES:

1. See Savaria Shop Drawings for lift and door details.
2. Lift Vendor, Site Contractor and Carpenter shall coordinate details and requirements as needed to ensure smooth assembly and hand-off of project.

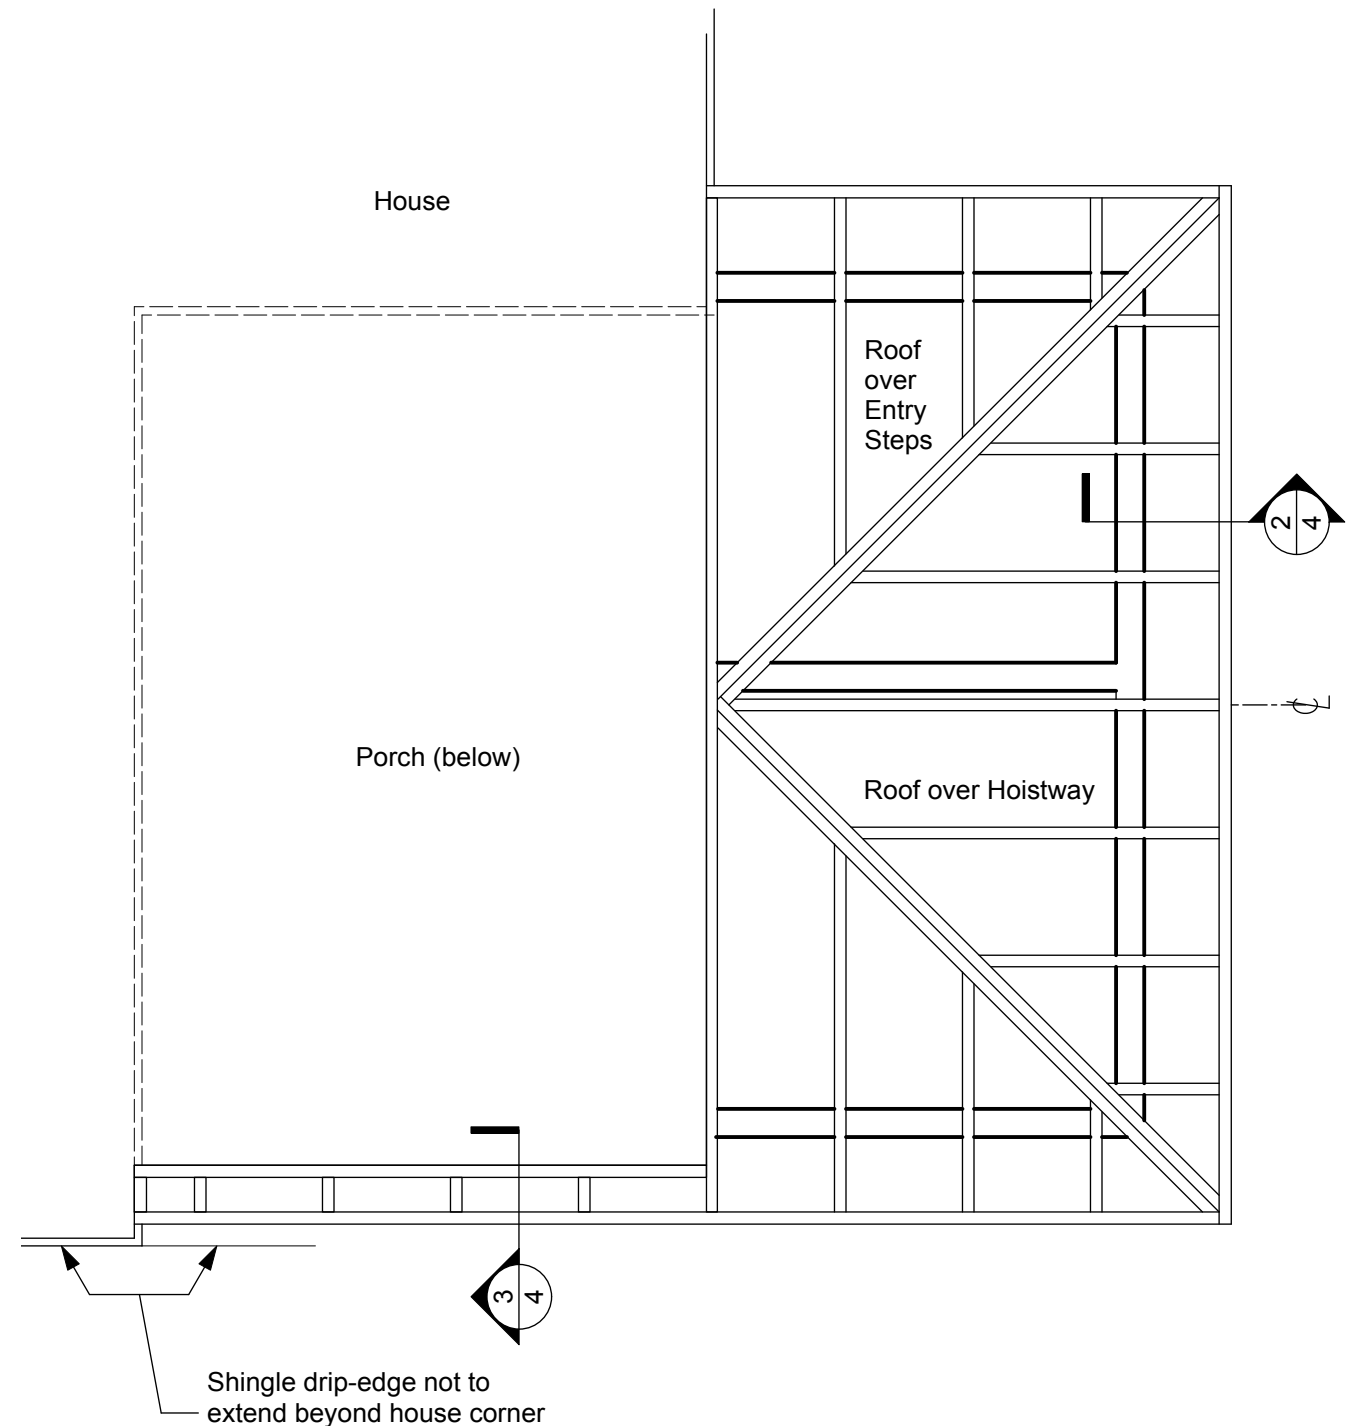

2 Roof Plan

Prepared by: Michael Kreindler Design Arrowsic, Maine 207.442.7443 mkreindler@gmail.com	Plan Issued for Review	Patient Entry Lift Ronald Cody DDS 487 Stevens Avenue Portland, ME 04103	Sheet No. 3
	Date: 4.8.13 Scale: 1/2" = 1'-0"		of 5