


502 DEERING CENTER  
NEW MIXED USE  
502 STEVENS AVE, PORTLAND ME

FOR PERMIT  
NOT FOR  
CONSTRUCTION


TITLE:  
ELEVATIONS &  
ROOF PLAN

REV	DATE	ISSUE
D		
C		
B		
A	05/15/2017	PERMIT


DRAWING NO:  
A2.1

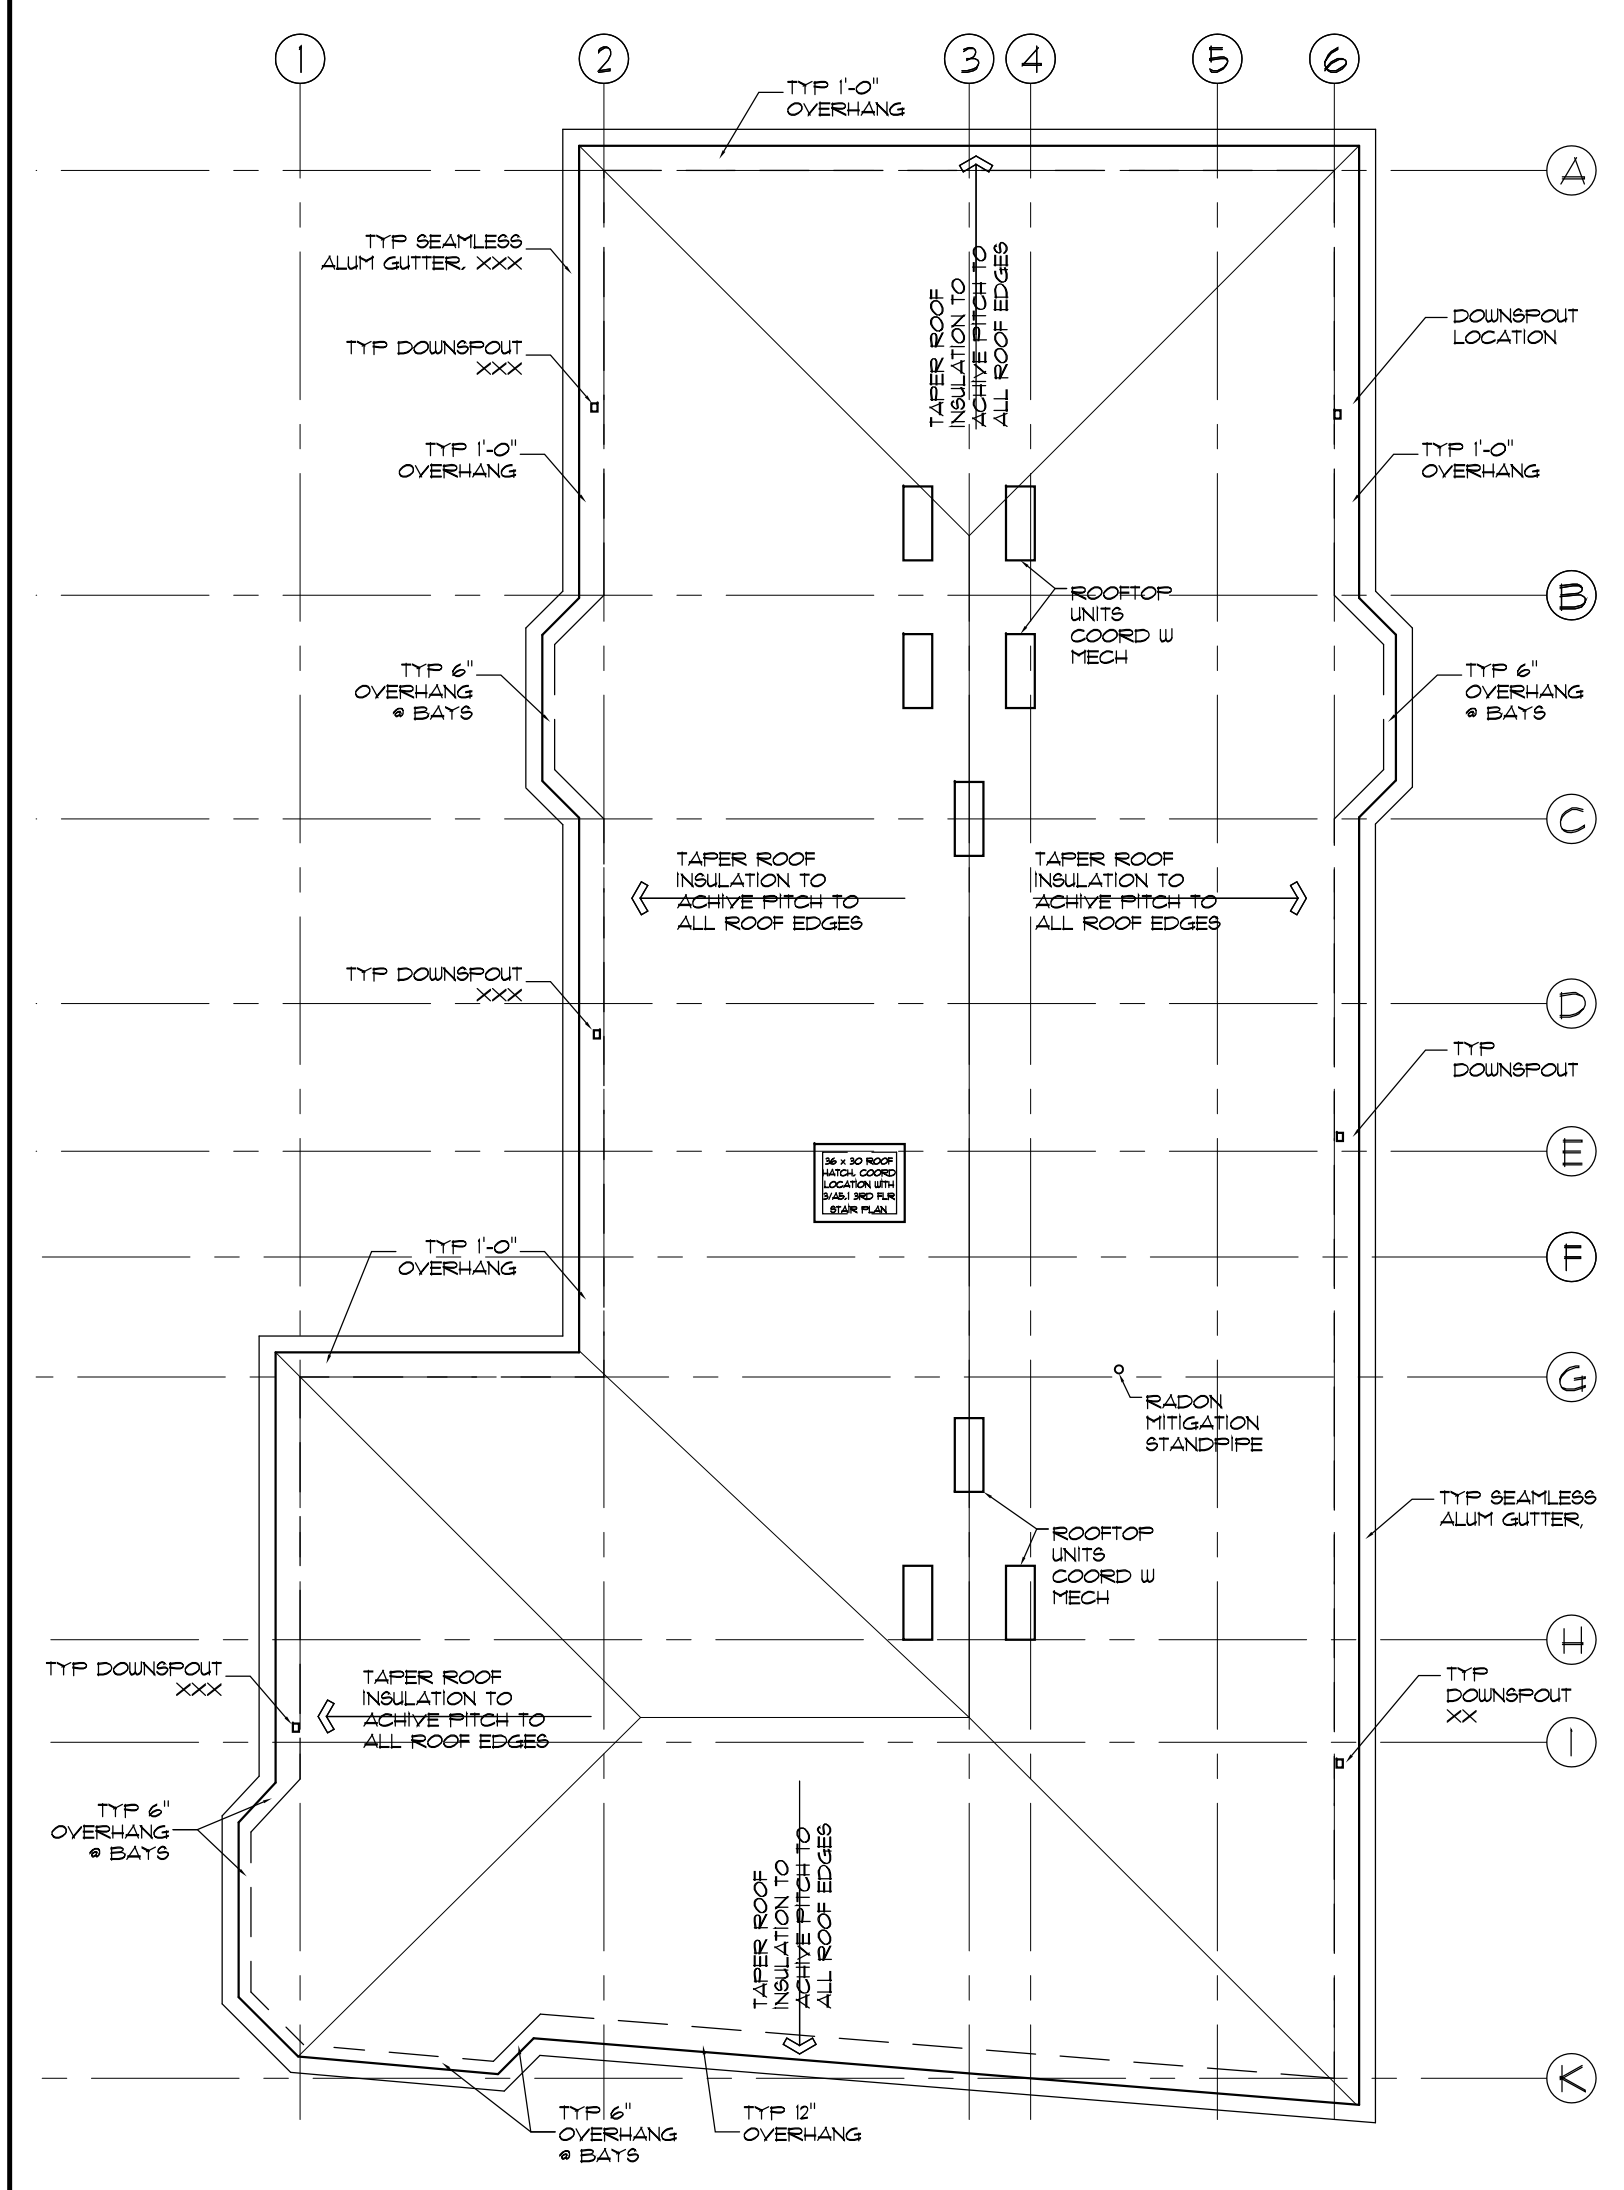

**3 ROOF PLAN**  
SCALE = NONE

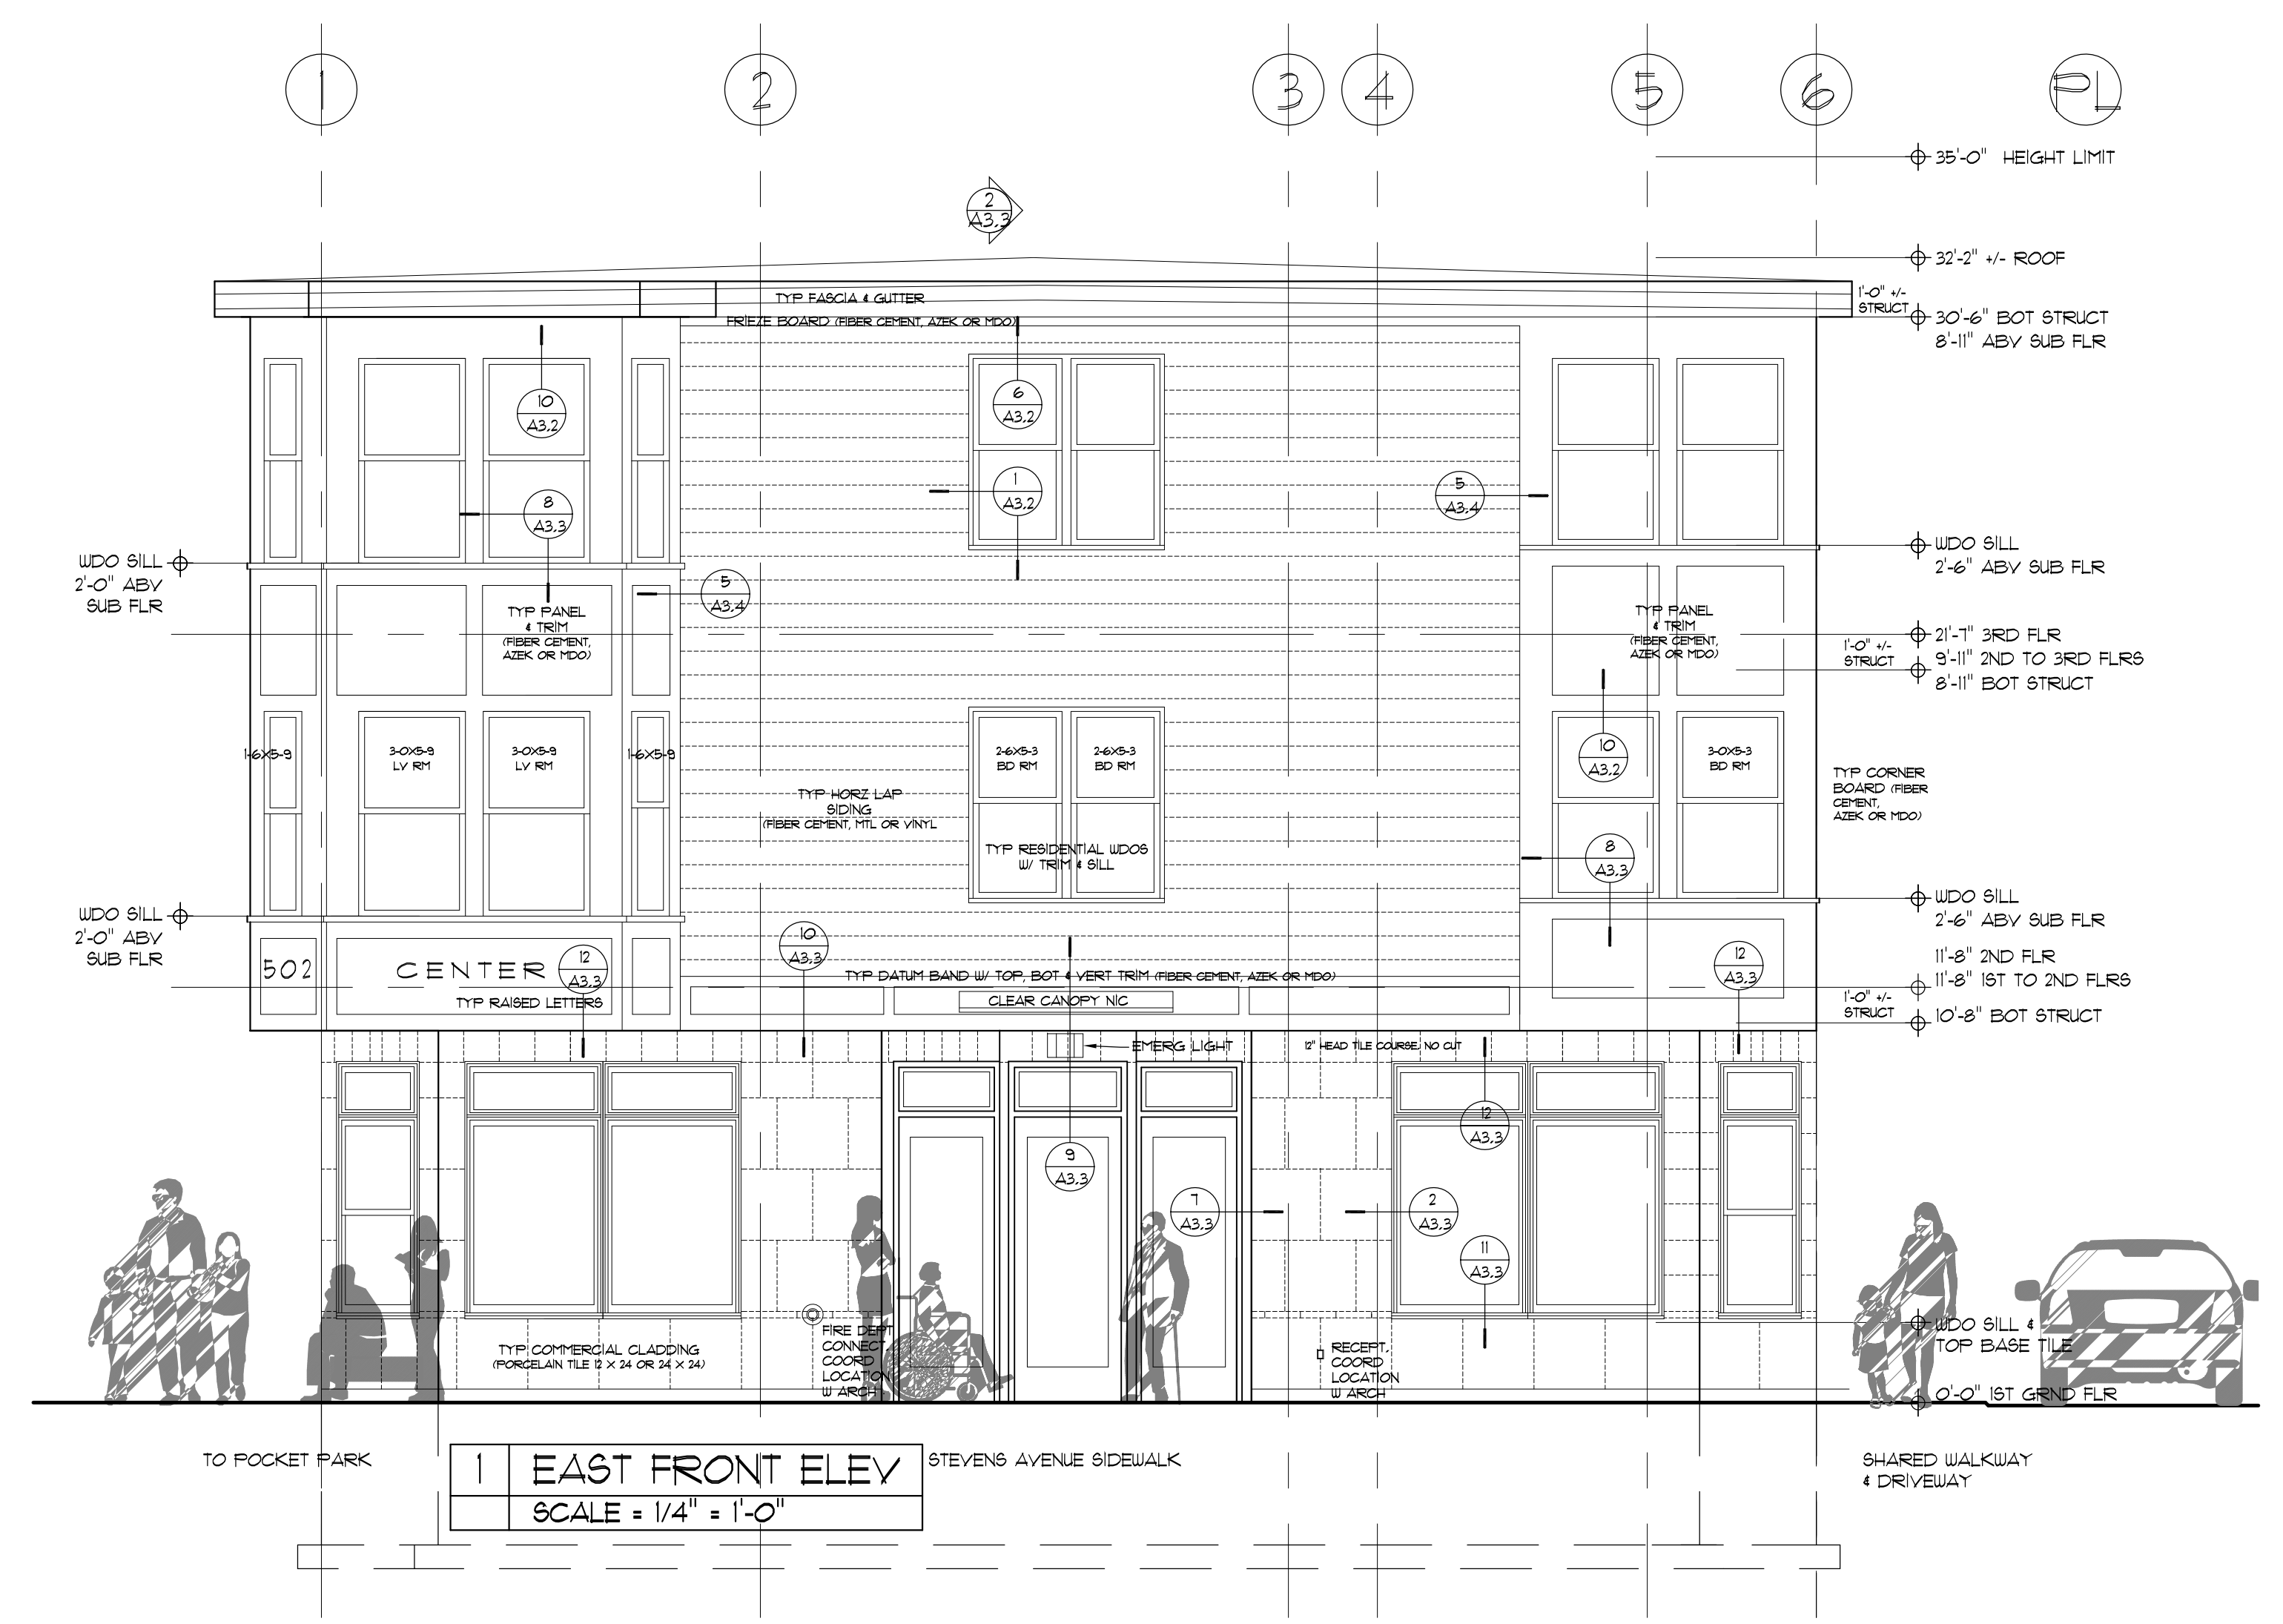

**1 EAST FRONT ELEV**  
SCALE = 1/4" = 1'-0"

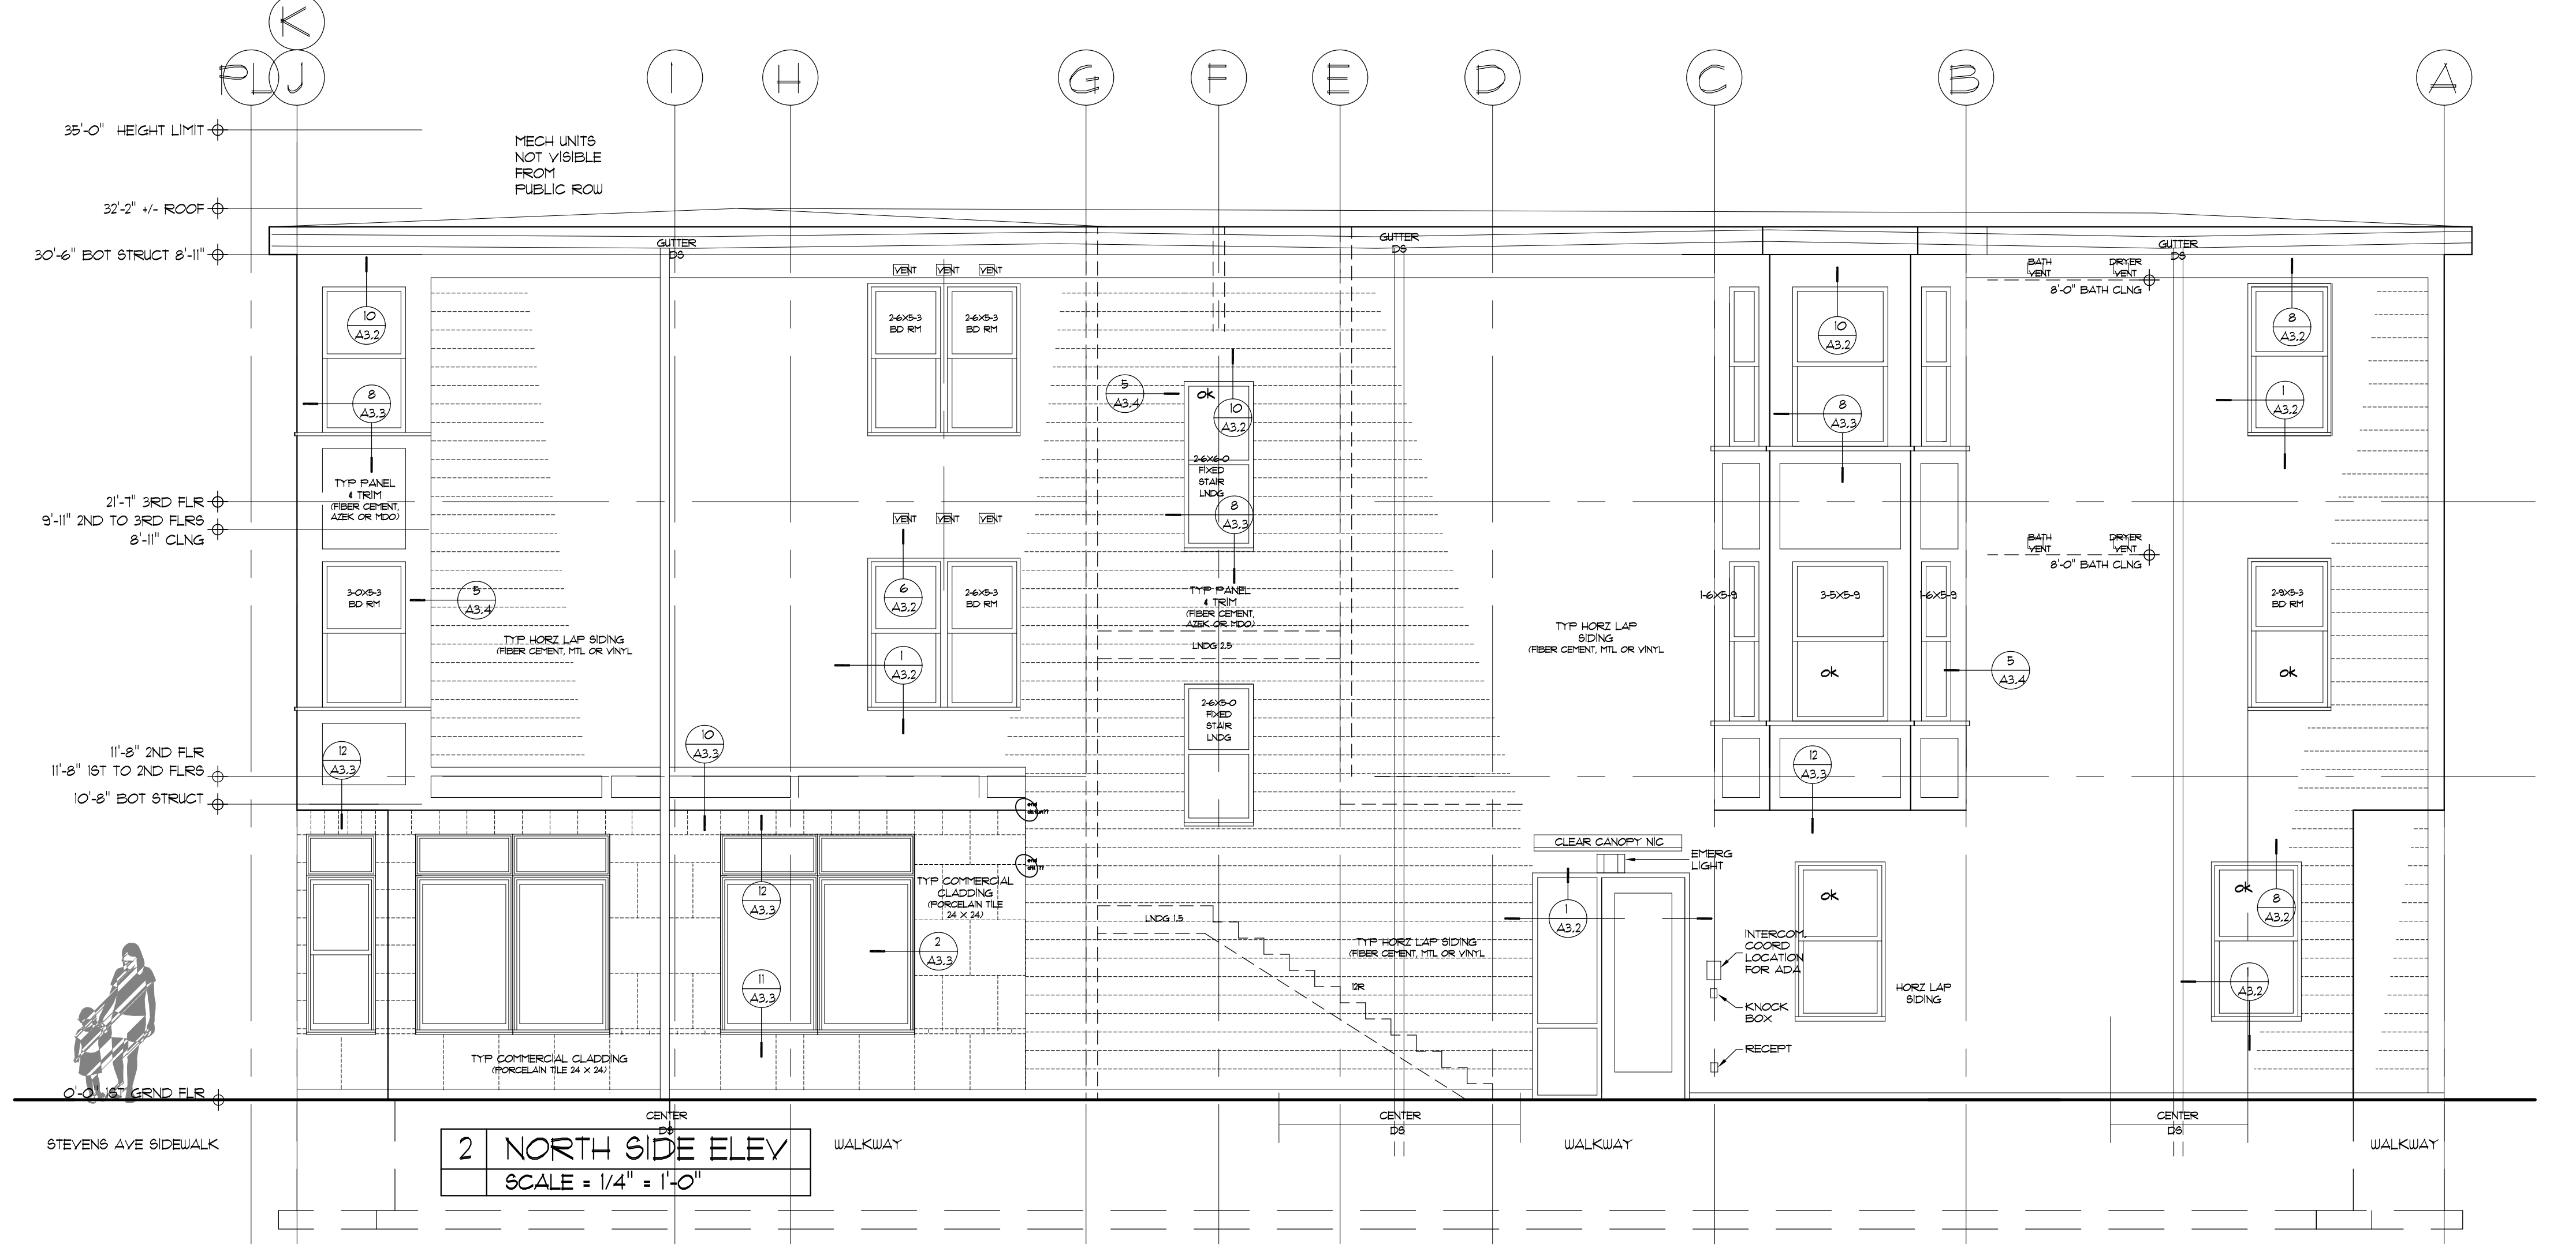

**2 NORTH SIDE ELEV**  
SCALE = 1/4" = 1'-0"