
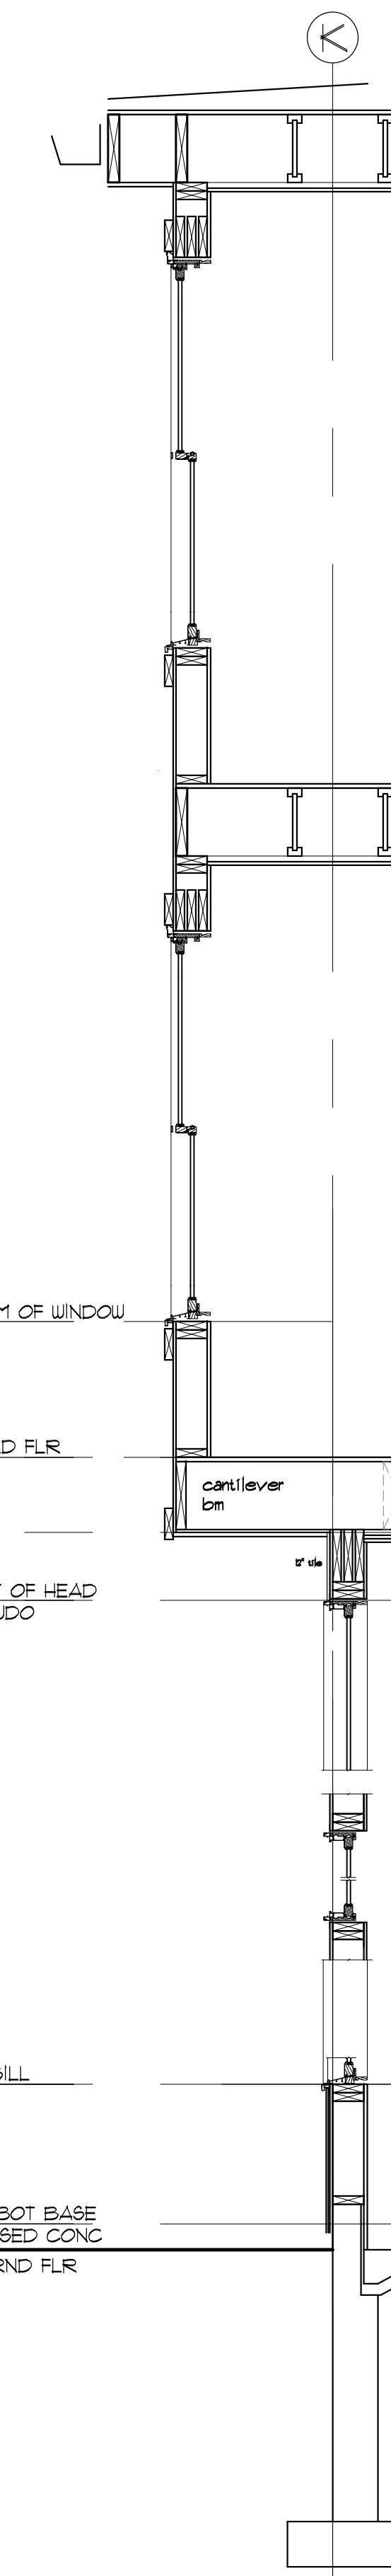
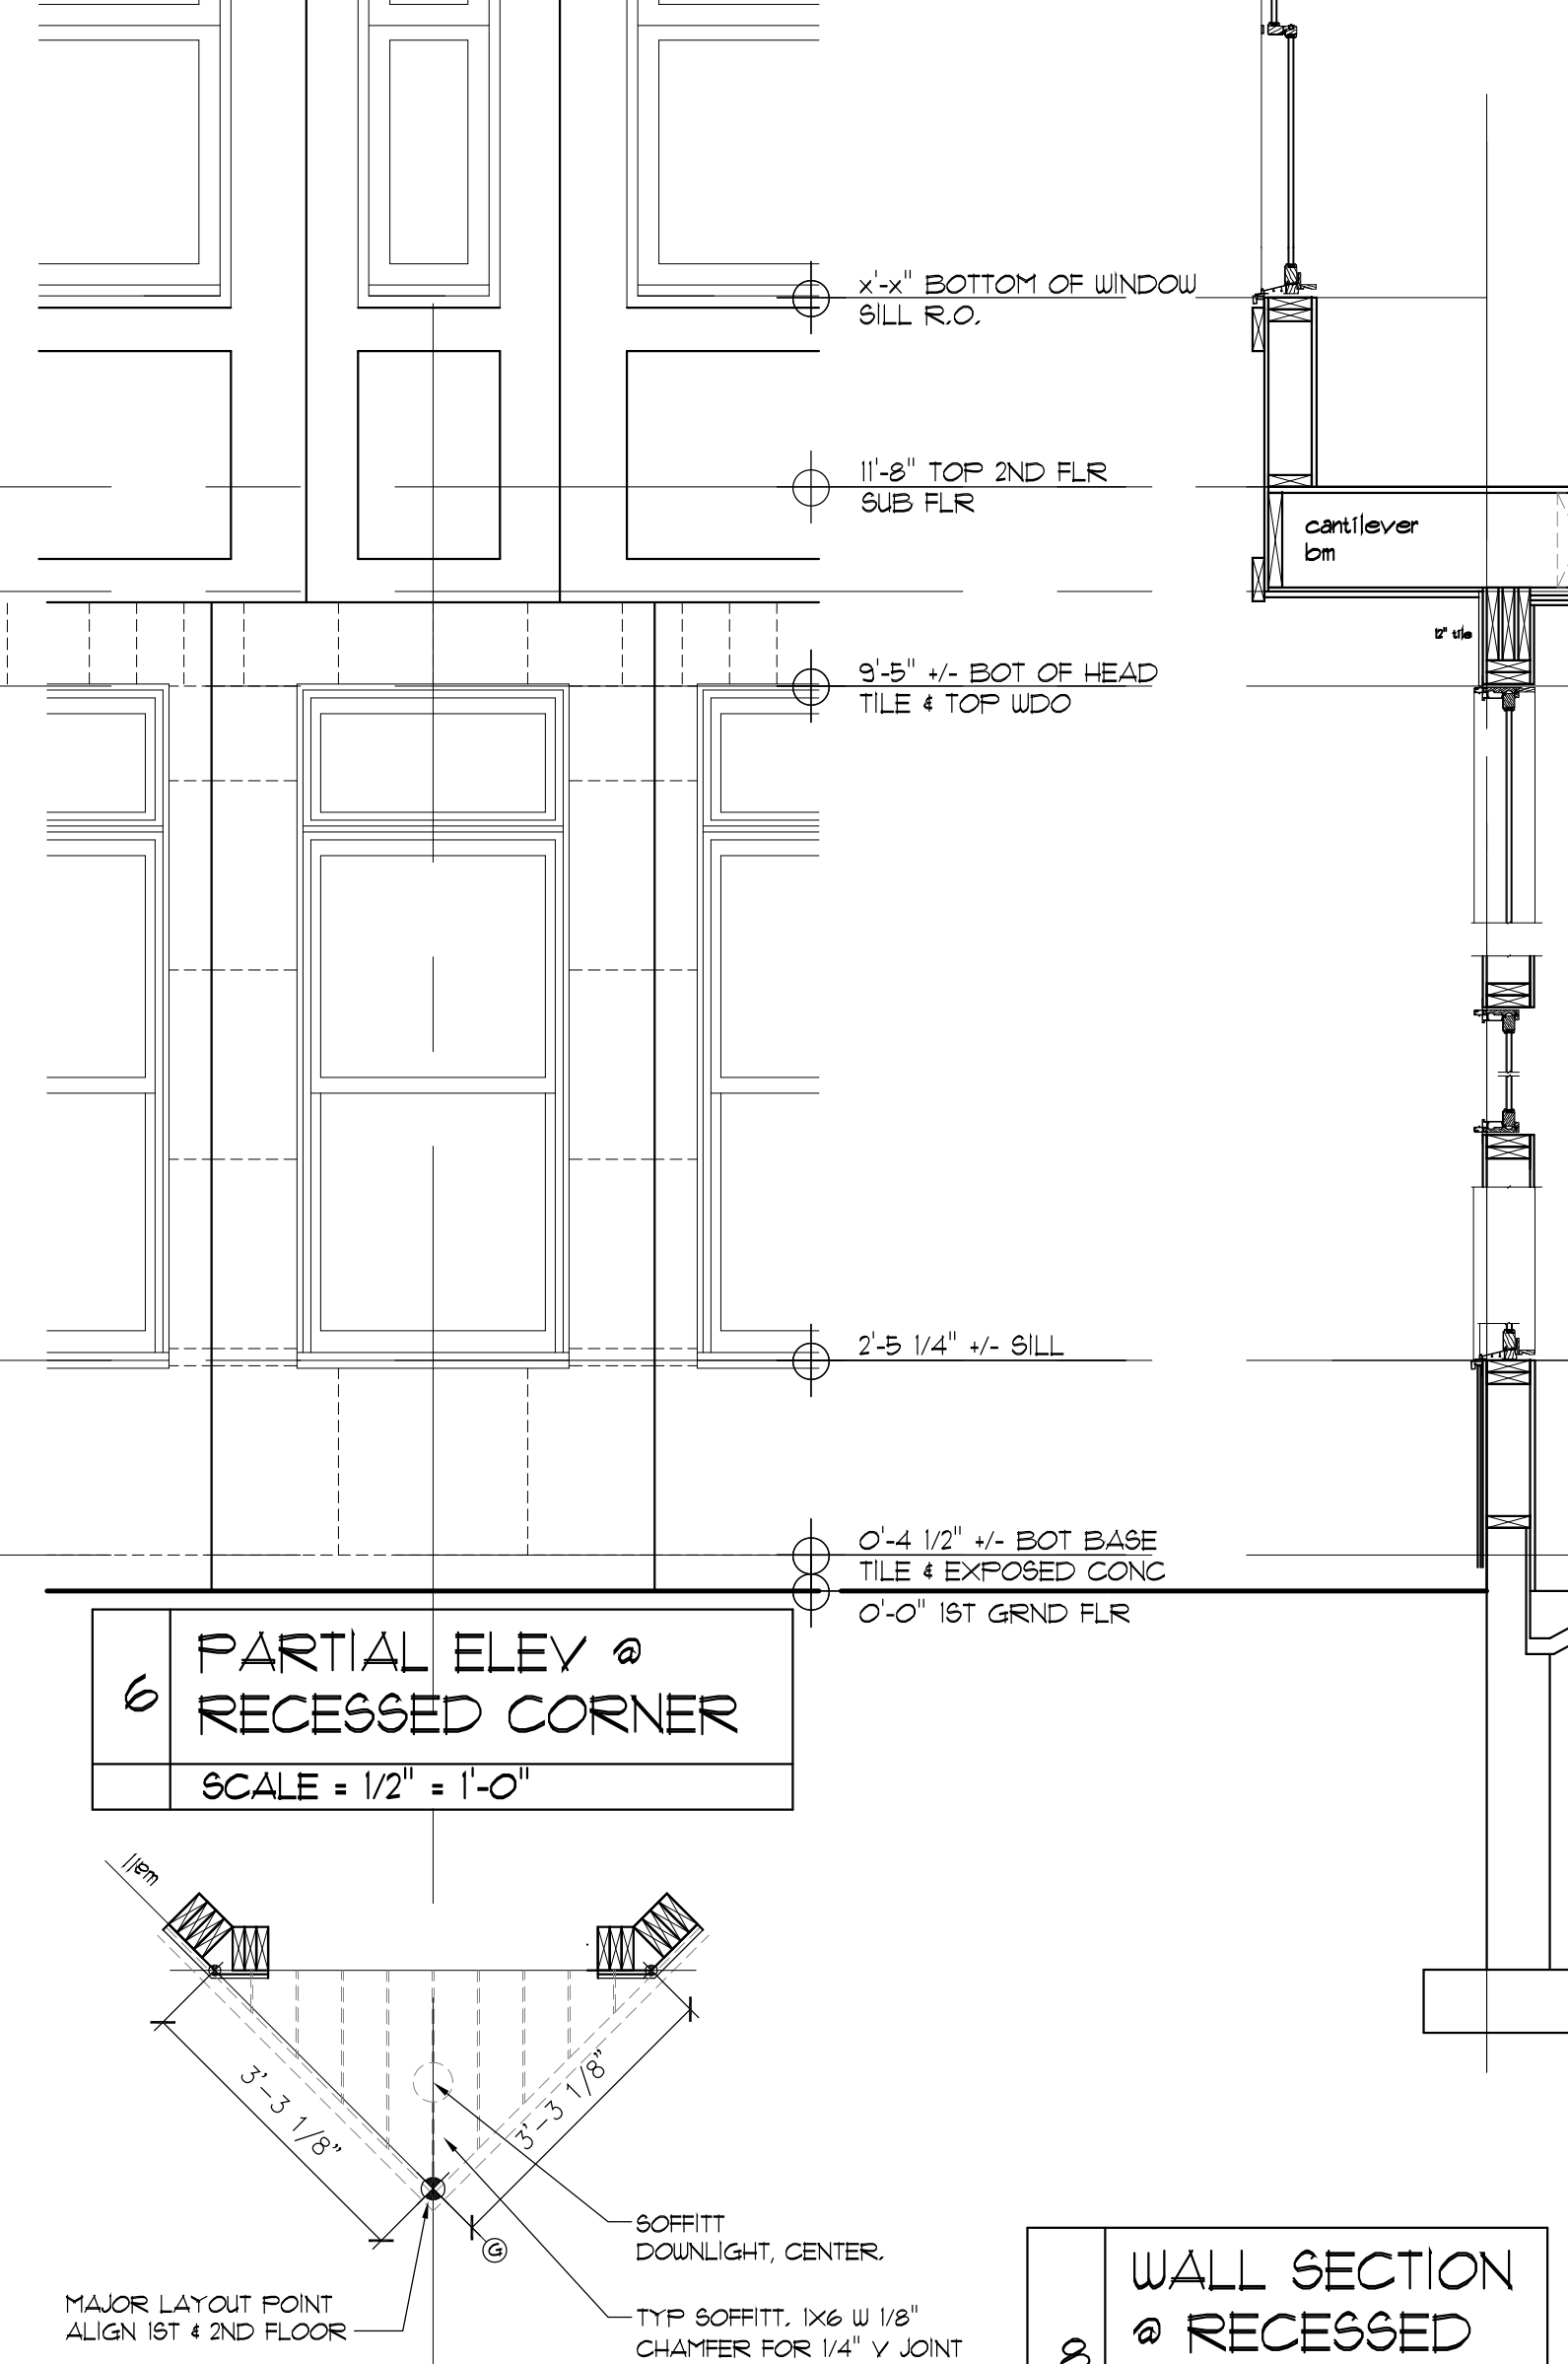
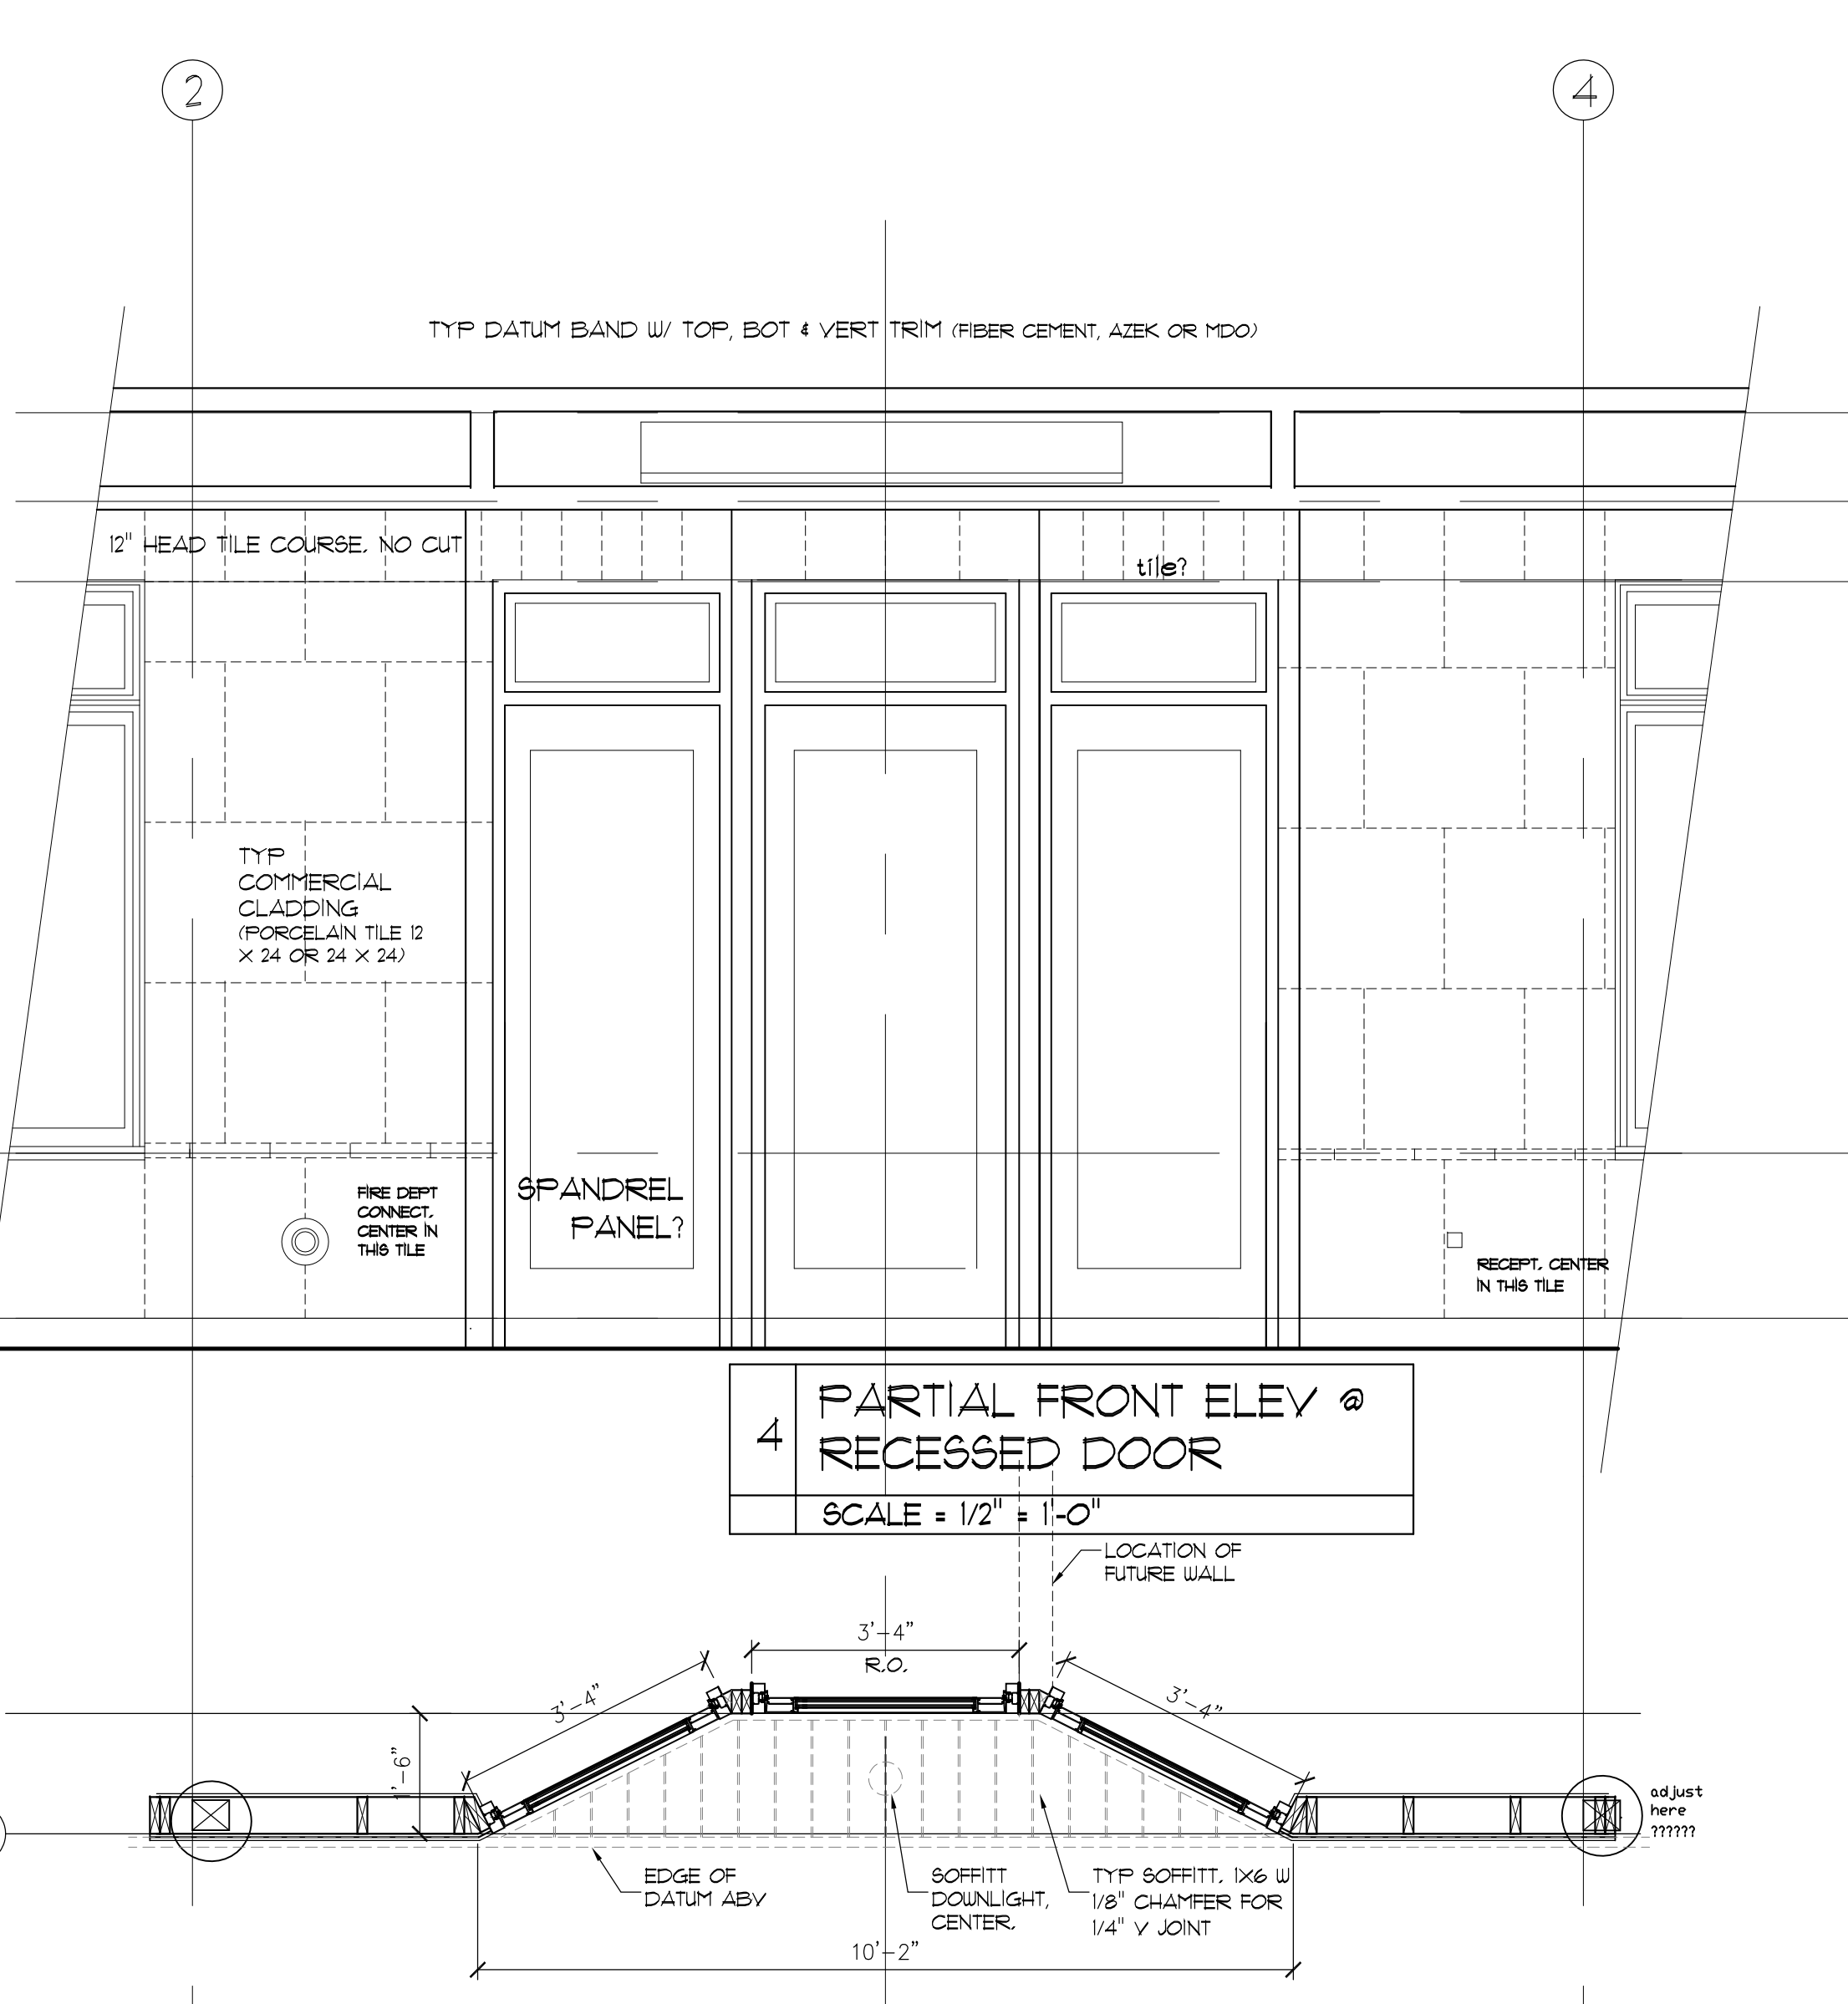


502 DEERING CENTER
NEW MIXED USE
502 STEVENS AVE, PORTLAND ME

FOR PERMIT
NOT FOR
CONSTRUCTION

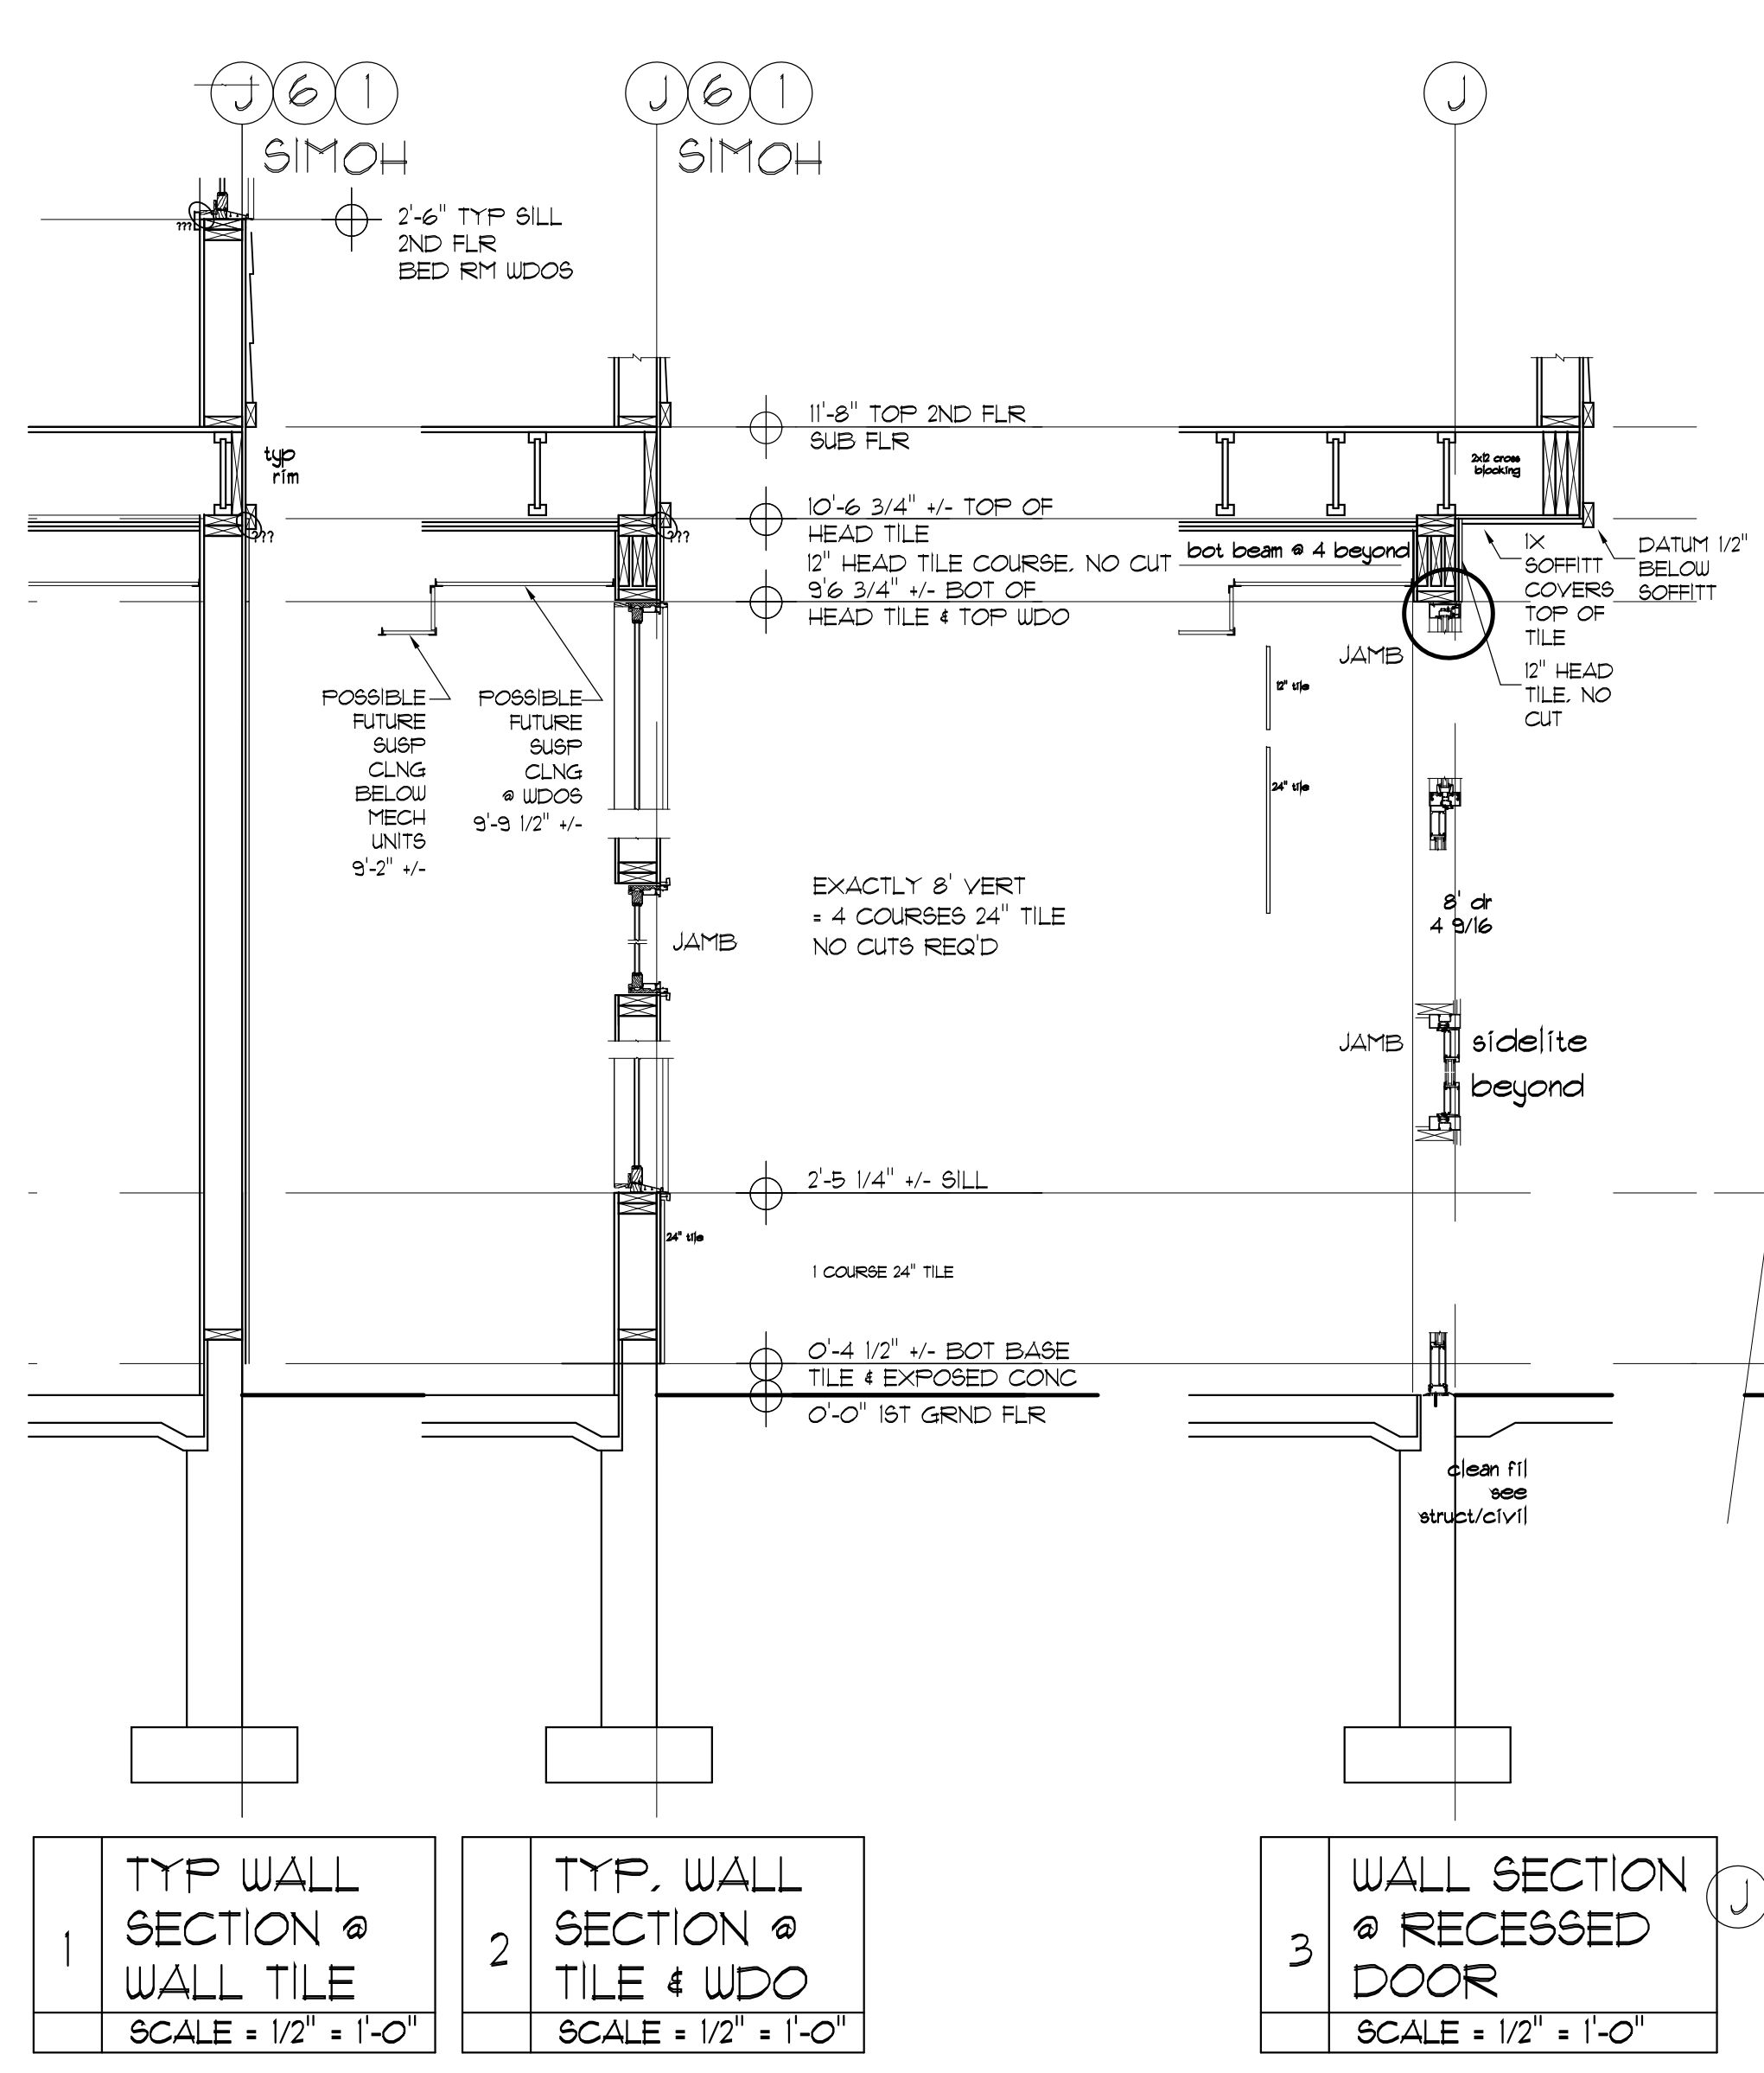

1 TYP WALL SECTION @ WALL TILE
SCALE = 1/2" = 1'-0"

2 TYP. WALL SECTION @ TILE & WDO
SCALE = 1/2" = 1'-0"

3 WALL SECTION @ RECESSED DOOR
SCALE = 1/2" = 1'-0"

4 PARTIAL FRONT ELEV @ RECESSED DOOR
SCALE = 1/2" = 1'-0"

5 PARTIAL PLAN & RCP @ RECESSED DOOR
SCALE = 1/2" = 1'-0"

6 PARTIAL ELEV @ RECESSED CORNER
SCALE = 1/2" = 1'-0"

7 PARTIAL PLAN @ RECESSED CORNER
SCALE = 1/2" = 1'-0"

8 WALL SECTION @ RECESSED CORNER
SCALE = 1/2" = 1'-0"

TITLE:
WALL SECTIONS & EXT DETAILS

REV	DATE	ISSUE
D		
C		
B		
A	05/15/2017	PERMIT

DRAWING NO:
A3.3