




1 PAVEMENT CUTTING/MATCHING
NOT TO SCALE

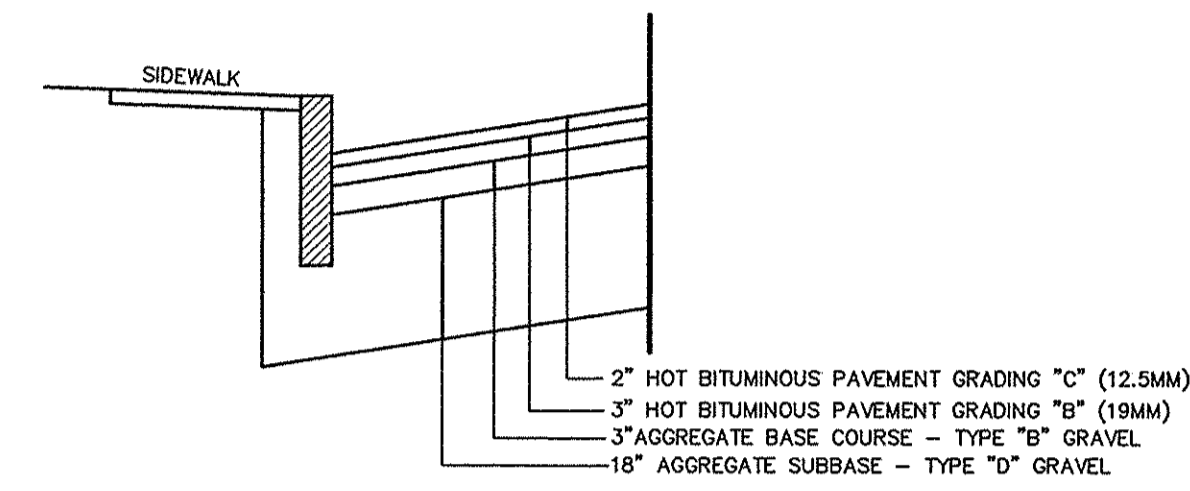


2 BITUMINOUS PAVEMENT (IN R.O.W.)
NOT TO SCALE

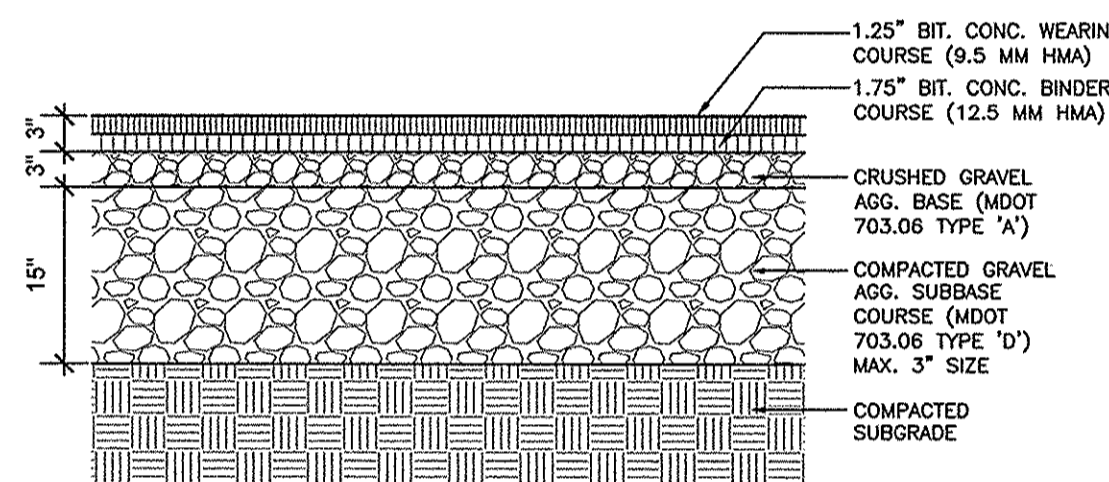


3 BITUMINOUS PAVEMENT (ON-SITE)
NOT TO SCALE

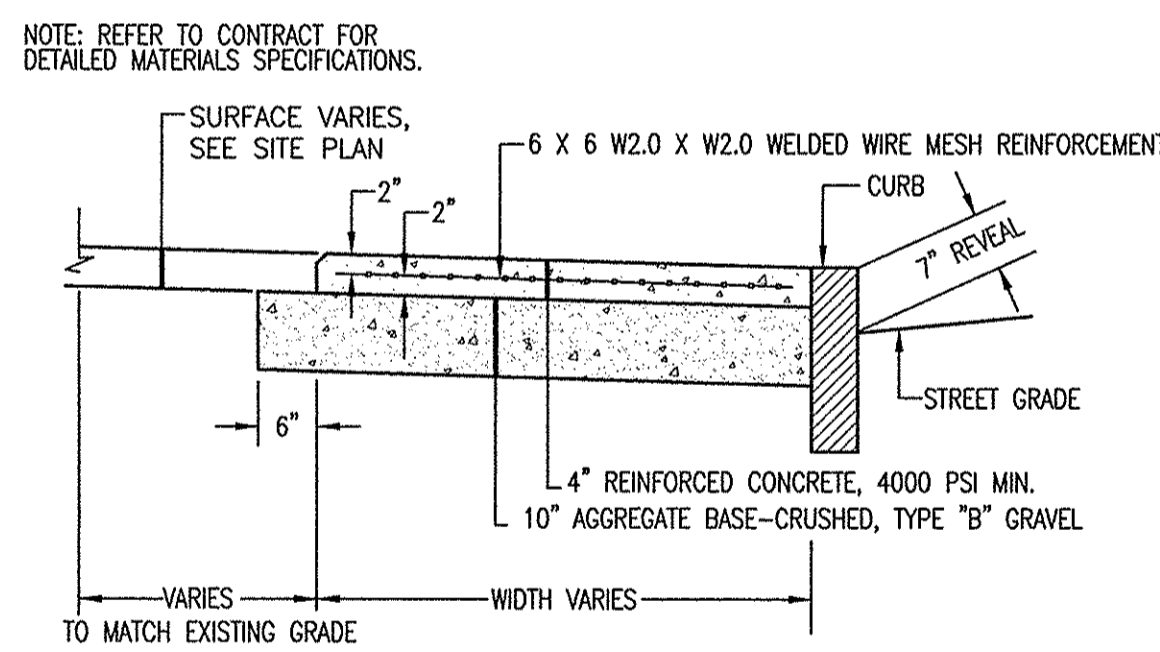


4 REINFORCED CONCRETE SIDEWALK
NOT TO SCALE

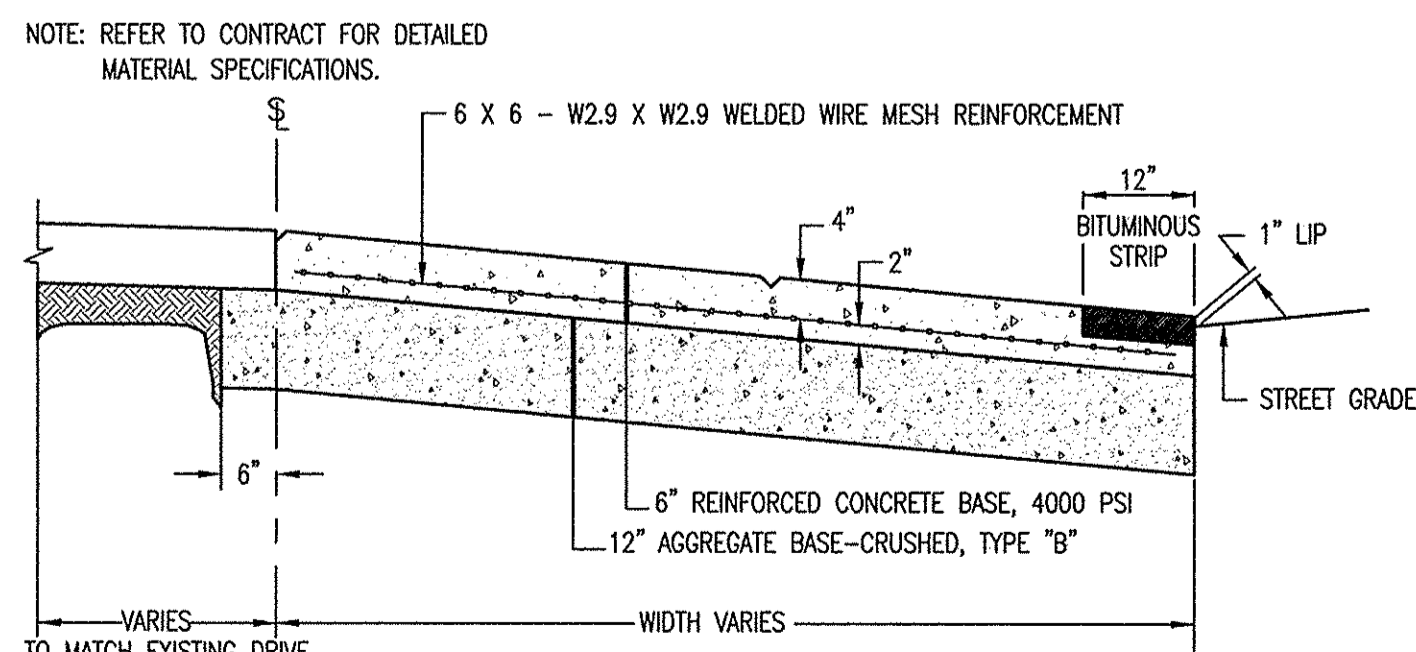


5 REINFORCED CONCRETE DRIVEWAY APRON
NOT TO SCALE

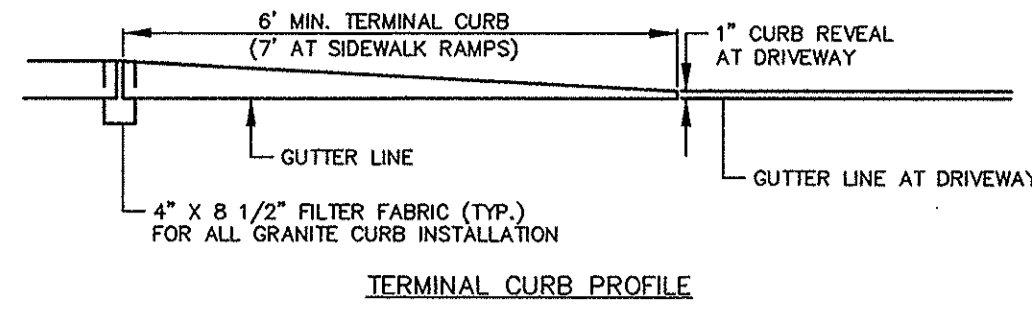


6 GRANITE CURB
NOT TO SCALE

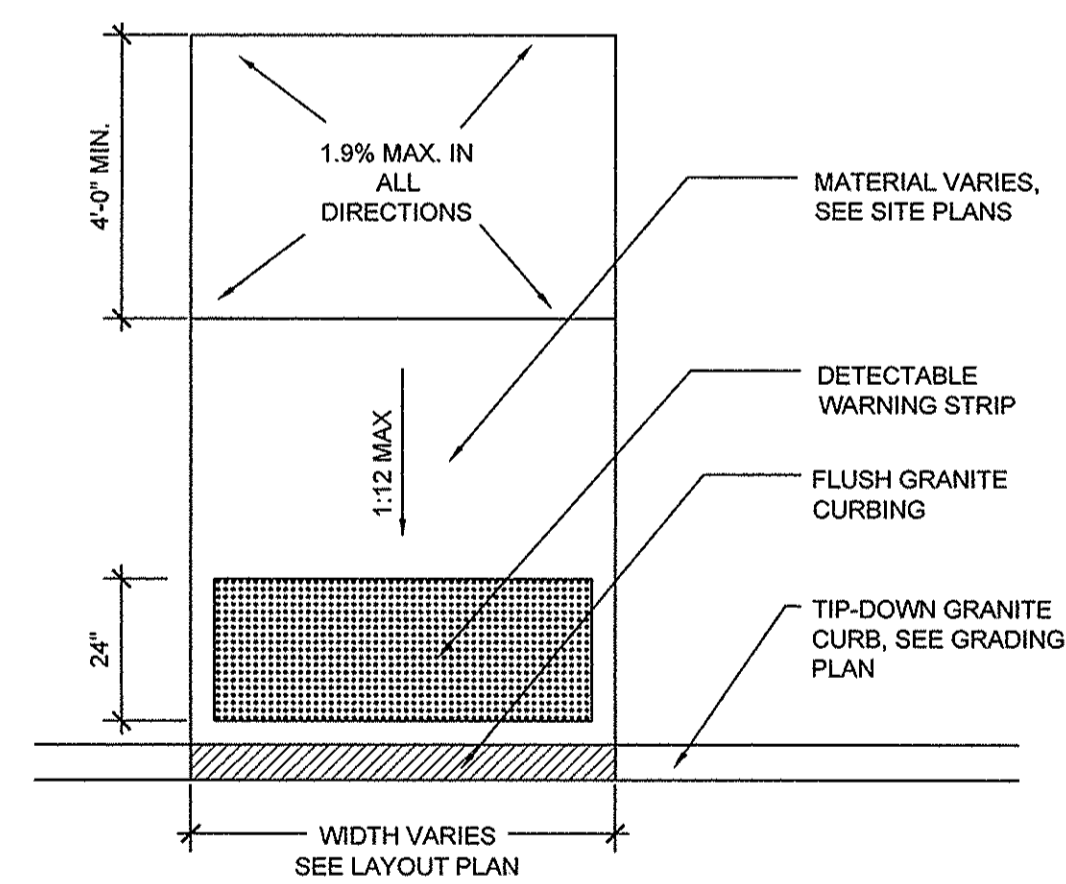


7 CONCRETE CURB
NOT TO SCALE

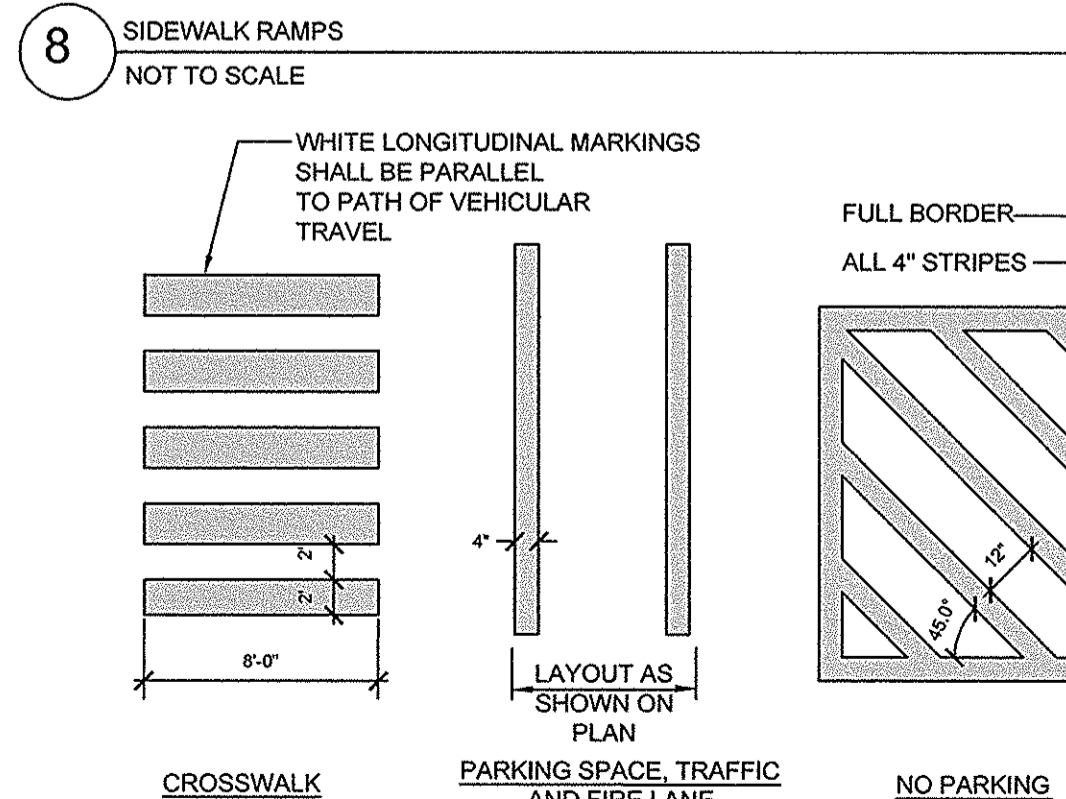


8 SIDEWALK RAMPS
NOT TO SCALE

 


9 PAINT STRIPING
NOT TO SCALE

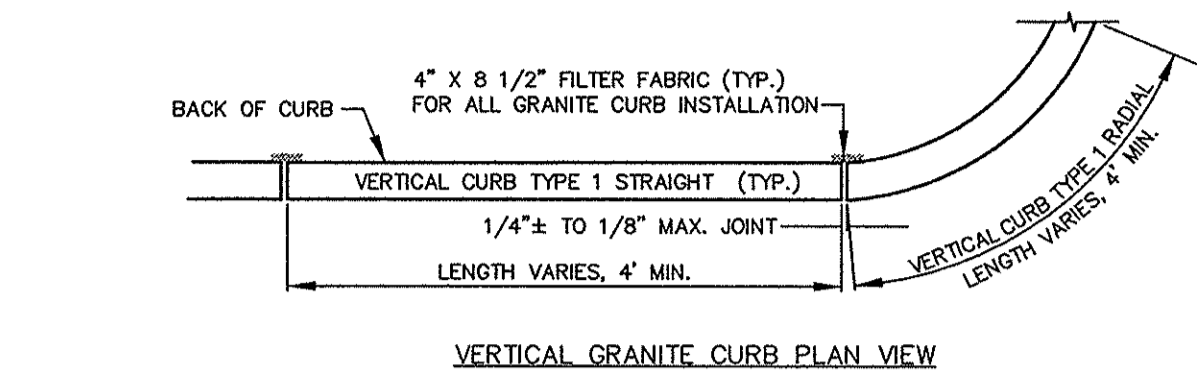


10 SITE SIGNAGE
NOT TO SCALE

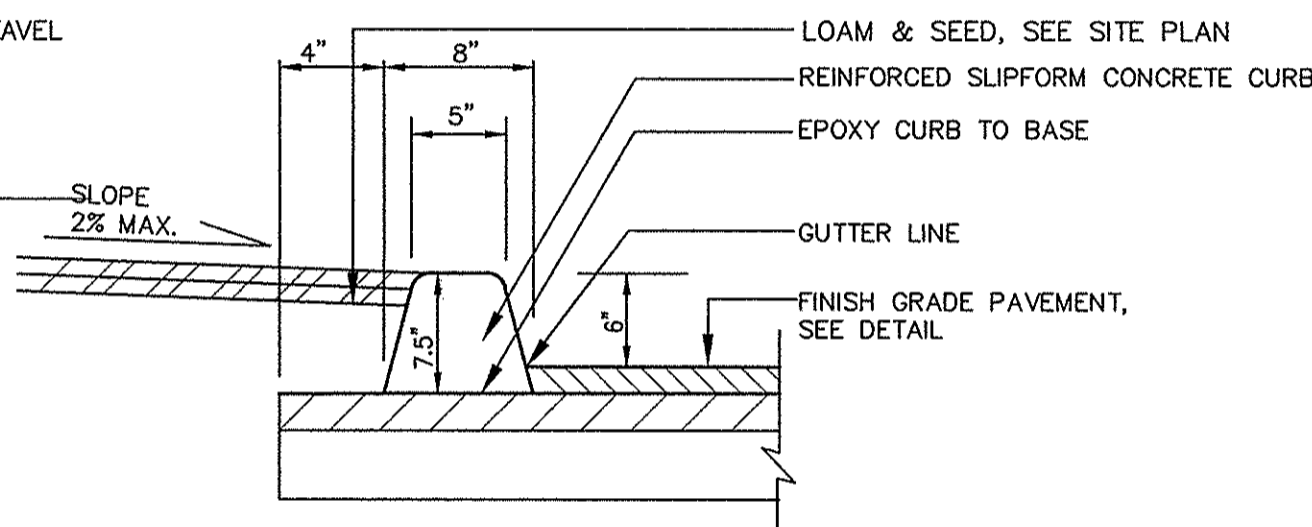


11 GRAVEL PAVEMENT
NOT TO SCALE

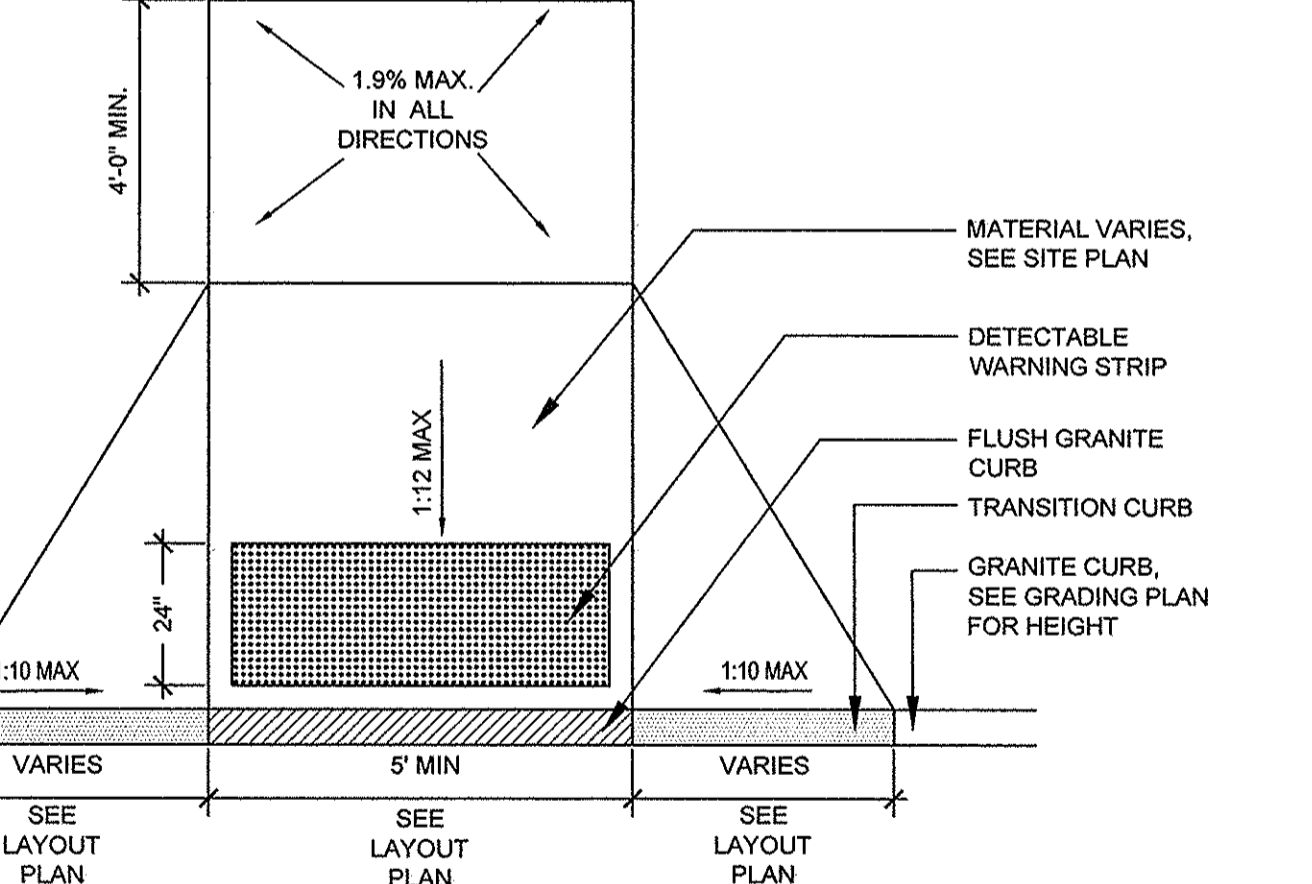
























12 BITUMINOUS CURB
NOT TO SCALE

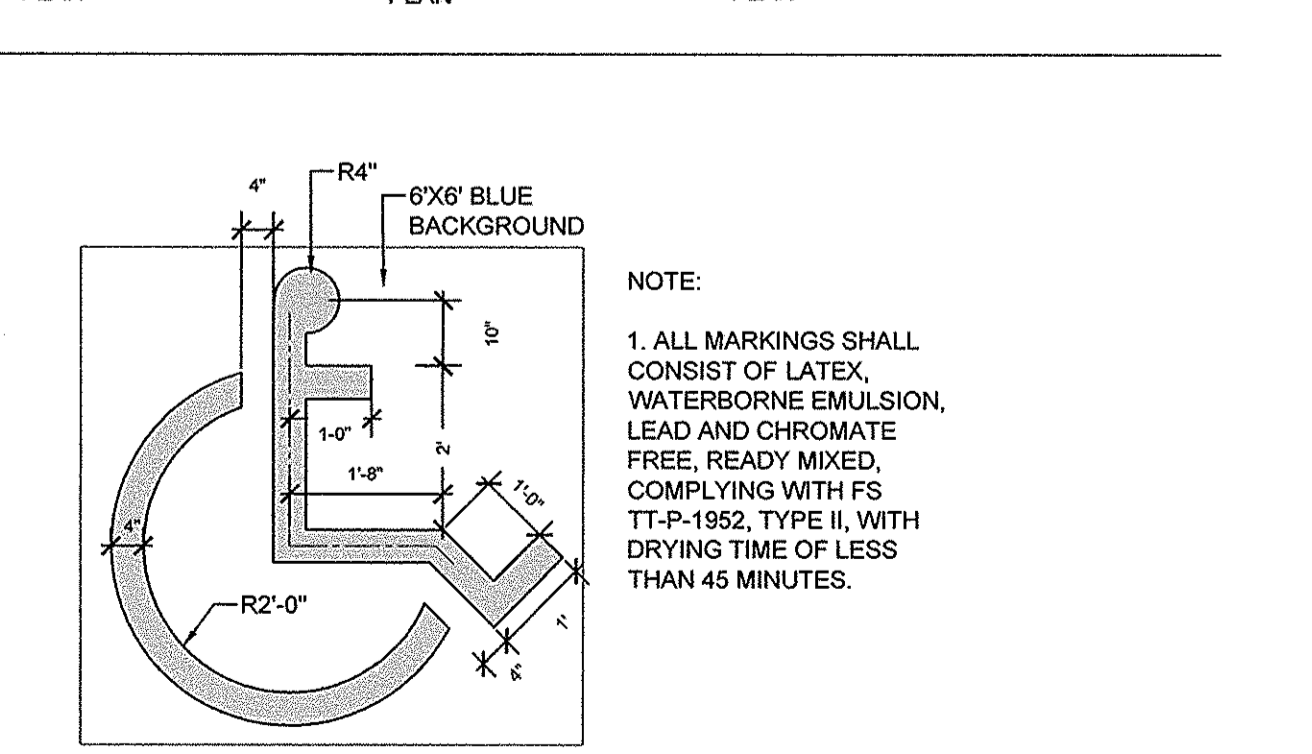

13 SIDEWALK RAMP DETECTABLE WARNING TILE
NOT TO SCALE

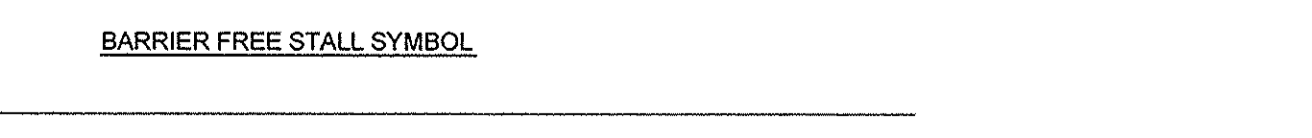

14 PERVIOUS PAVERS (IN COURTYARD / PARK)
NOT TO SCALE

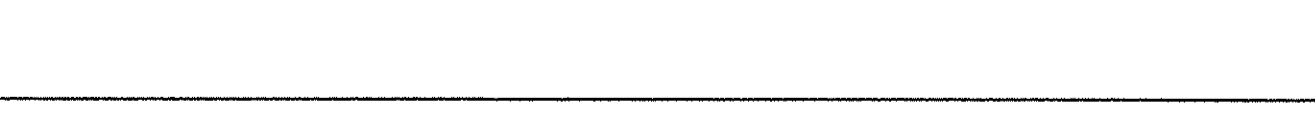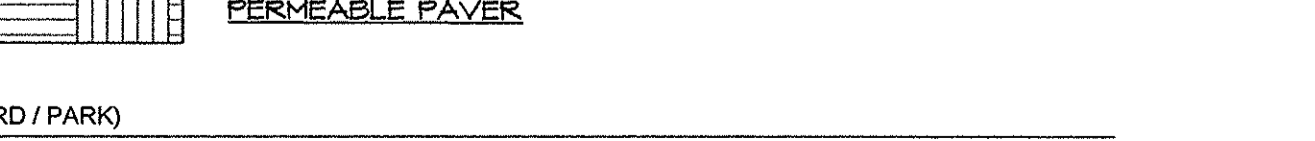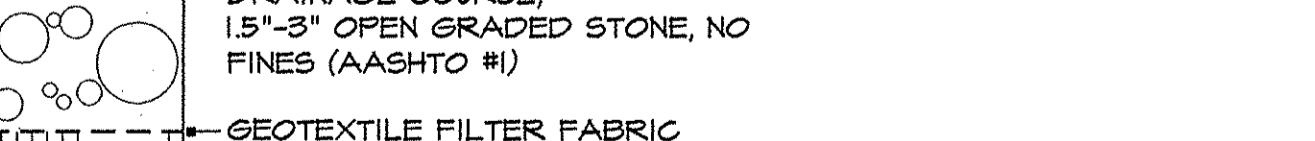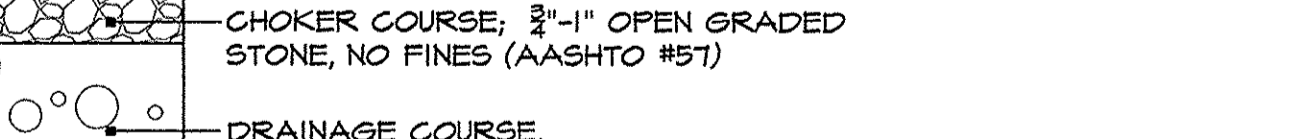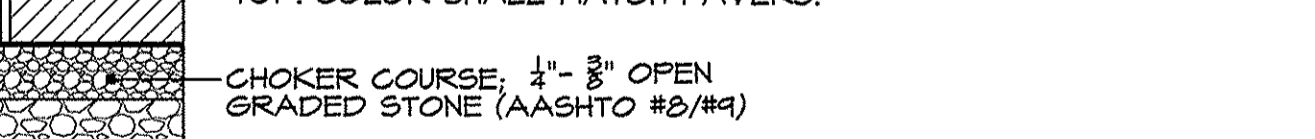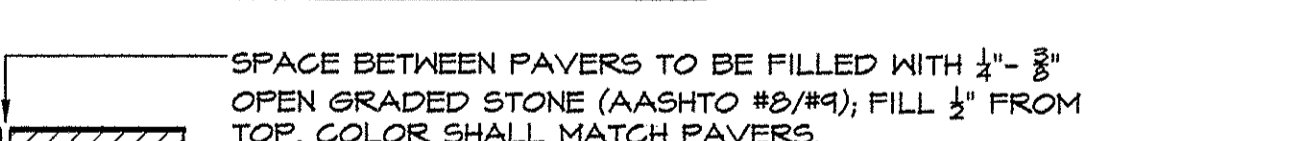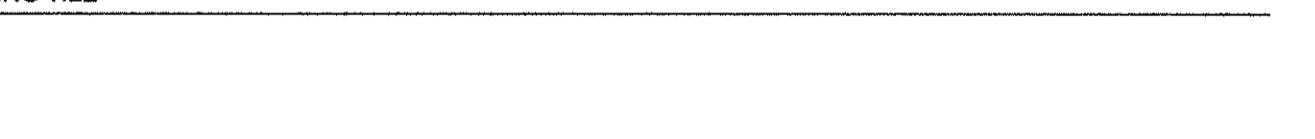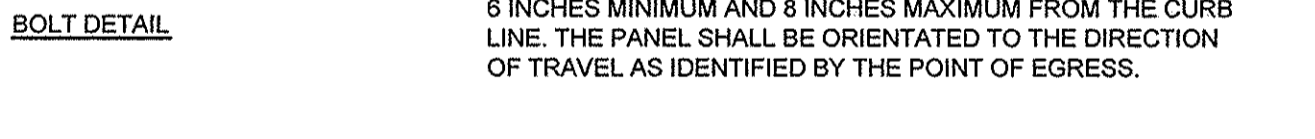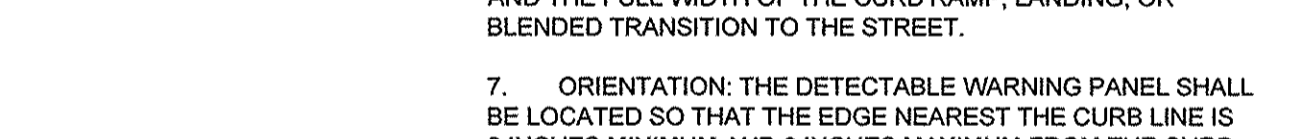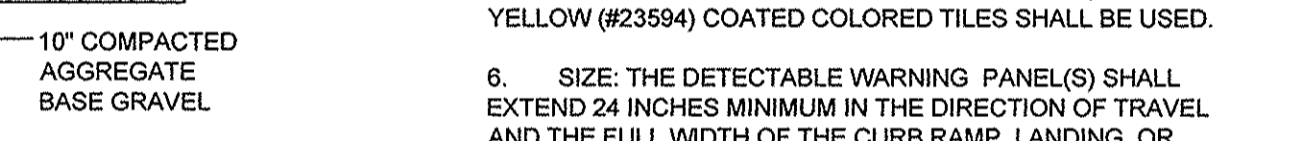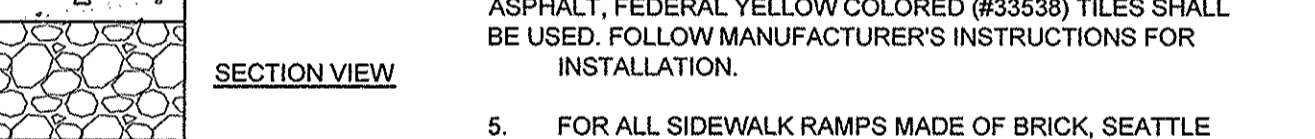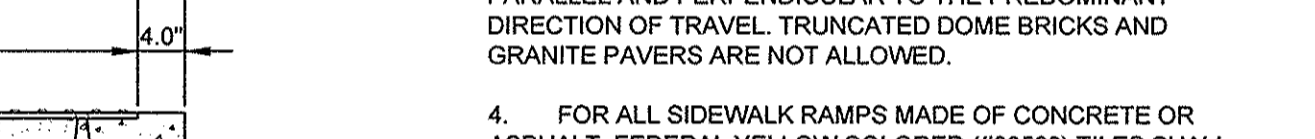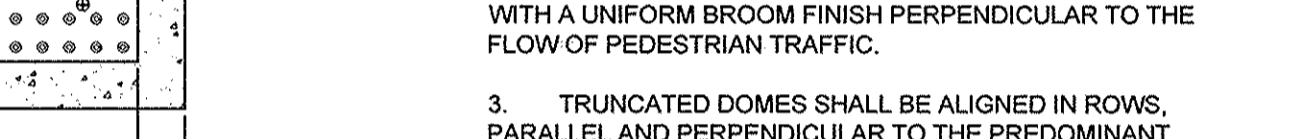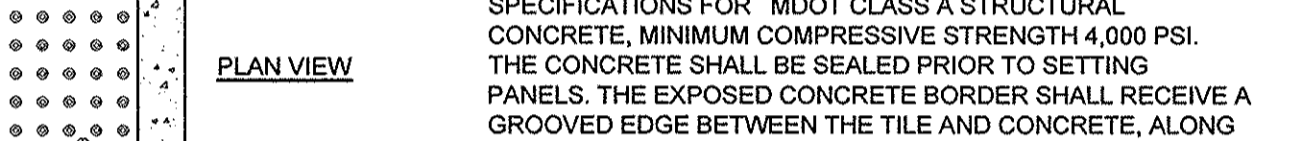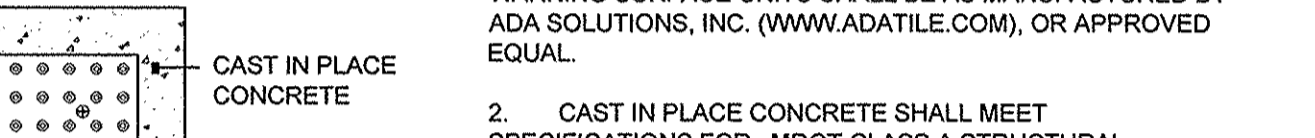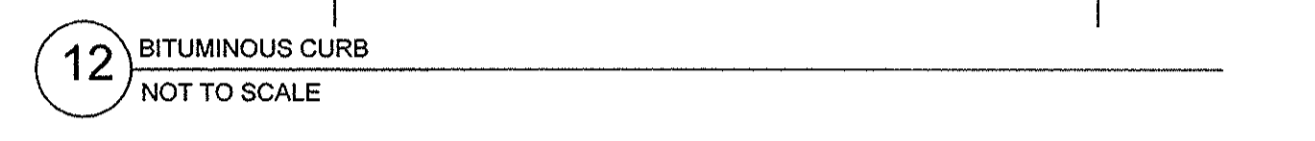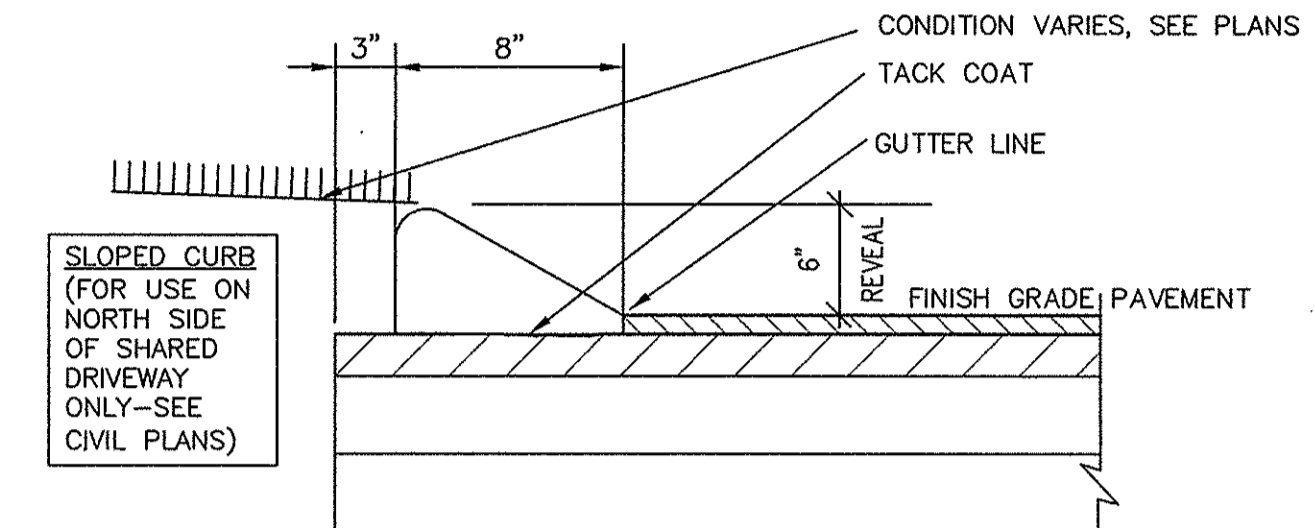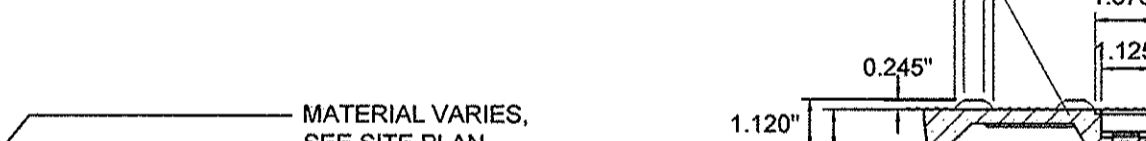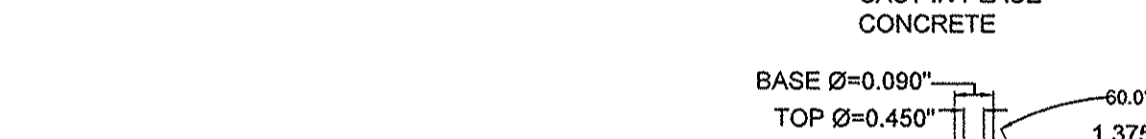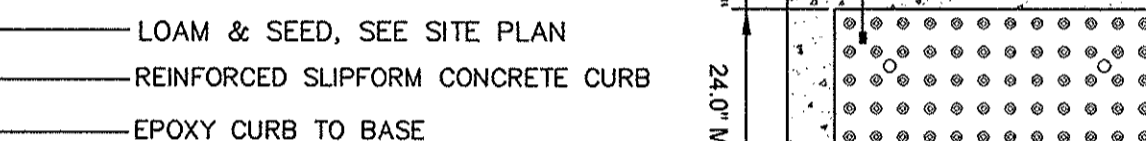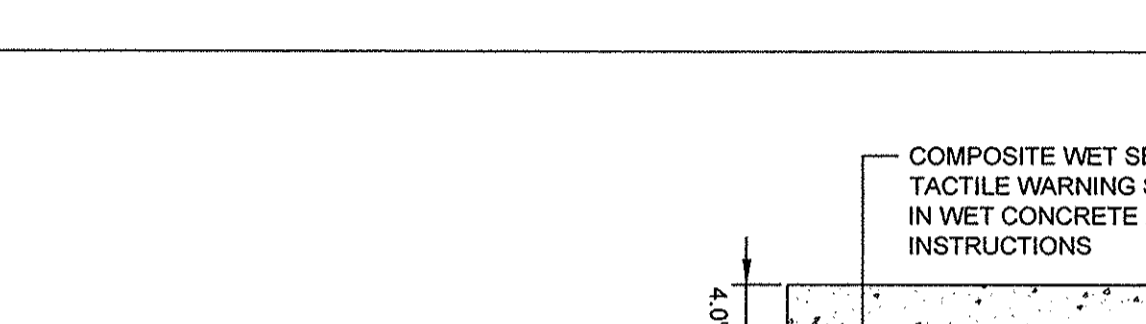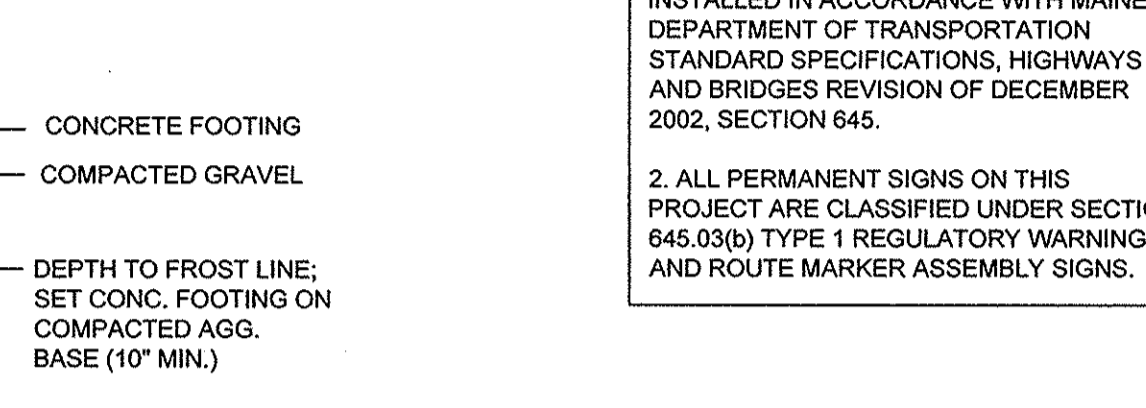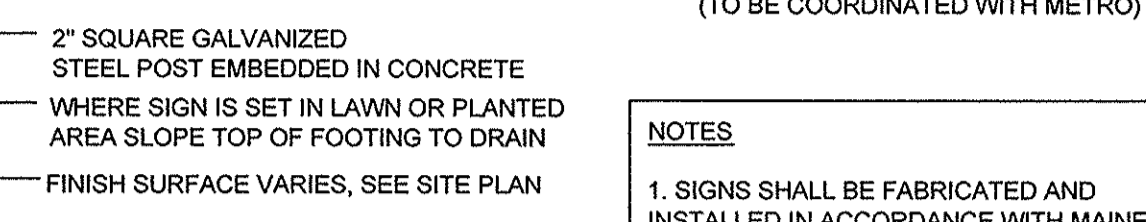

Project Name:
502 Deering Center
Portland, Maine

Owner / Applicant:
502 Deering Center, LLC
55 Hamblet Avenue
Portland, Maine 04103

Consultants:
Architect
Lachman Architects & Planners
58 Fore Street, Bldg 30
Portland, Maine 04101
207.851.8585
Contact: Denis Lachman

Landscape Architects
Carroll Associates
217 Commercial St.
Portland, Maine 04101
207.772.1552
Contact: Patrick Carroll

Civil Engineer
Pinkham & Greer Civil Engineers
28 Vannah Ave.
Portland, ME 04103
207.781.5242
Contact: Thomas Greer

Surveyor
Four Points Associates, Inc.
9 Ralph Avenue
Lewiston, Maine 04240
207.577.5840
Contact: Donald Dostie

Drawing Set:

No.	Date	Revision
1	12-22-16	SITE PLAN REVIEW-FINAL
2	2-7-17	REVS PER CITY COMMENTS
3	3-14-17	REVS PER CITY COMMENTS
4	4-12-17	FINAL CITY PLANS

Drawing Set:
PERMITTING

Drawn:
MAP

Checked:
MAP

Approved:
PC

Drawing Title:
SITE DETAILS

Job Number:
File:
Date: 12-22-2016 Scale: AS SHOWN

Drawing Number:
C-8.0
© 2017 CARROLL ASSOCIATES

