




1 SEEDED OR SODDED LAWN
SCALE: NTS

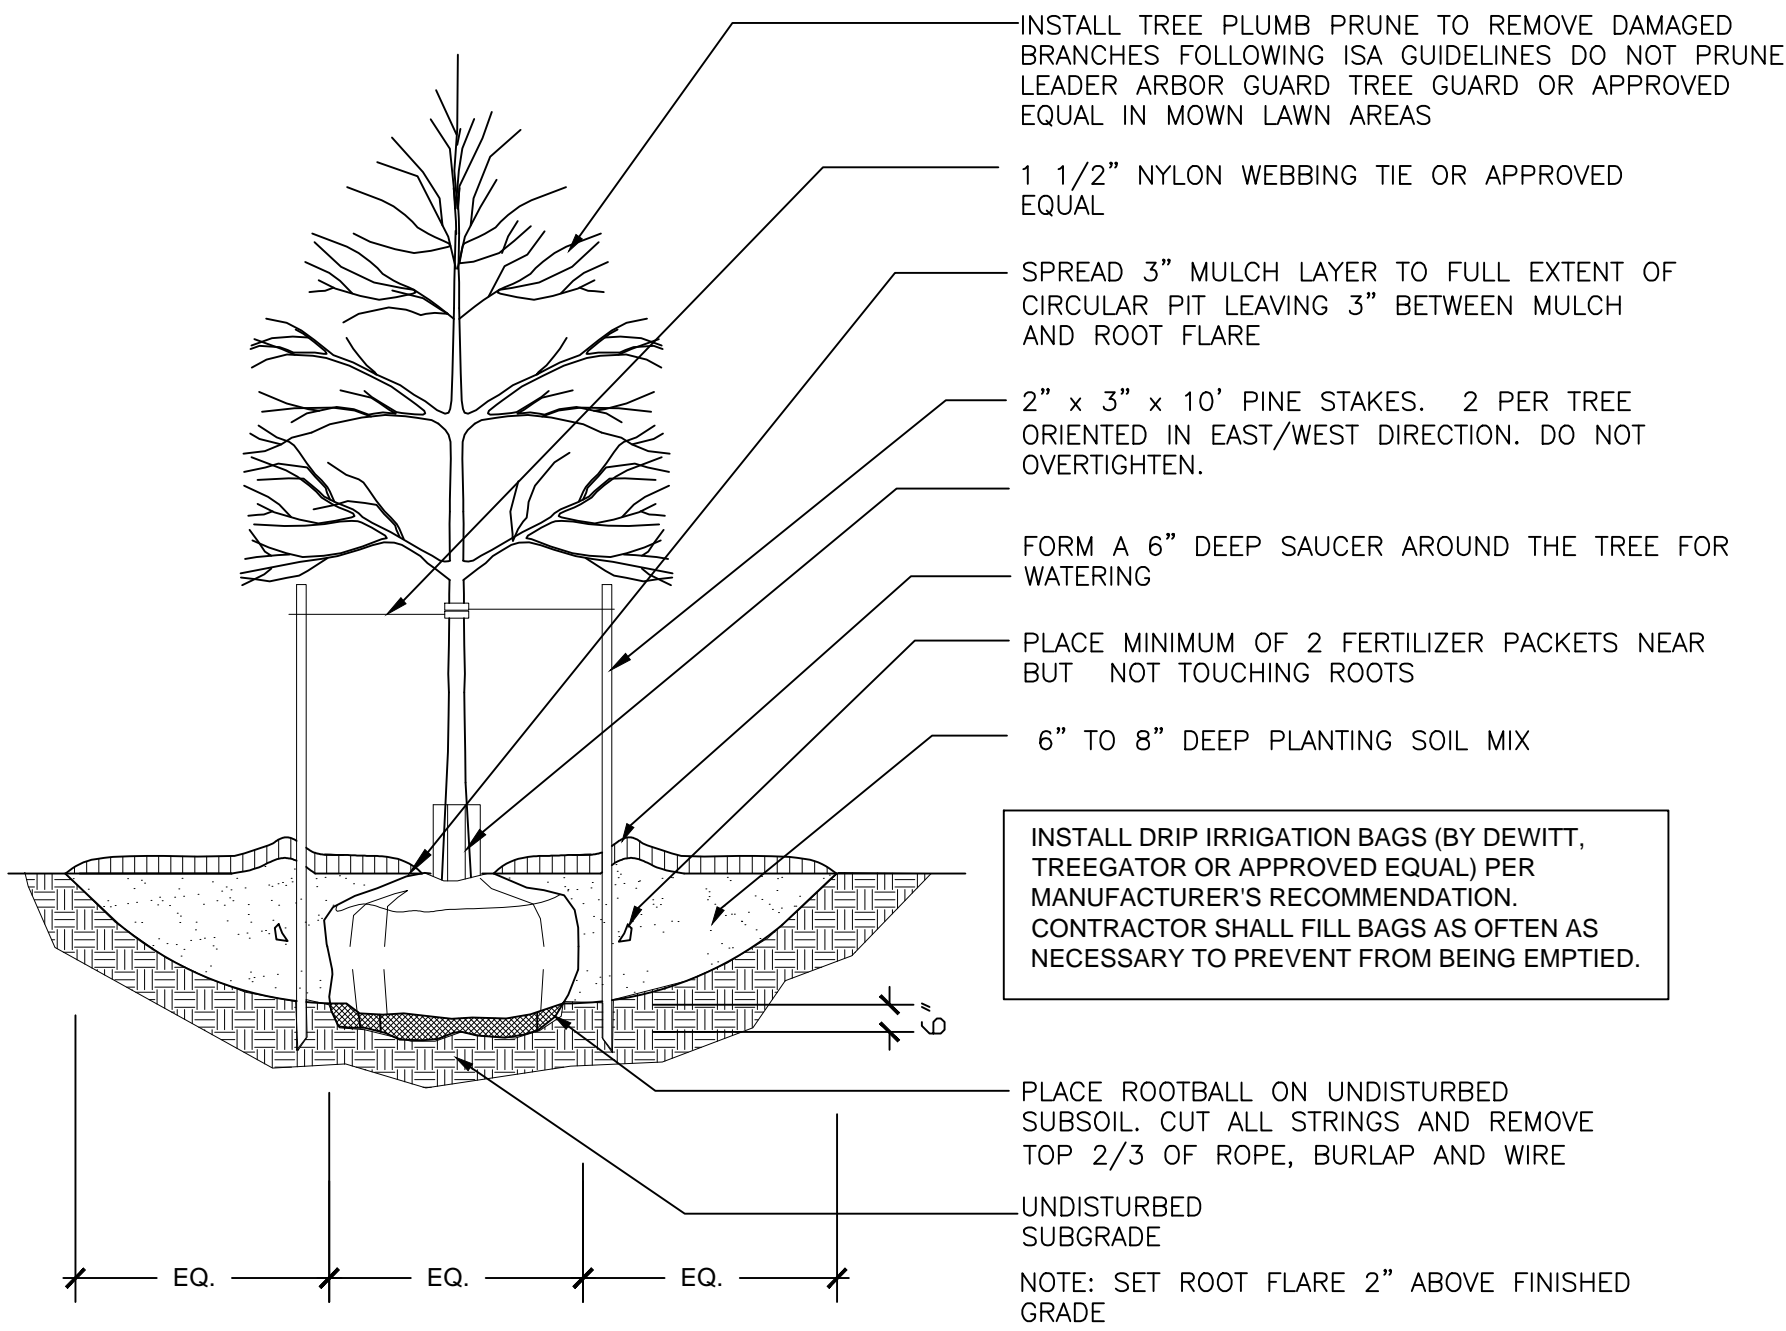


2 TREE IN LAWN OR ESPLANADE
SCALE: NTS

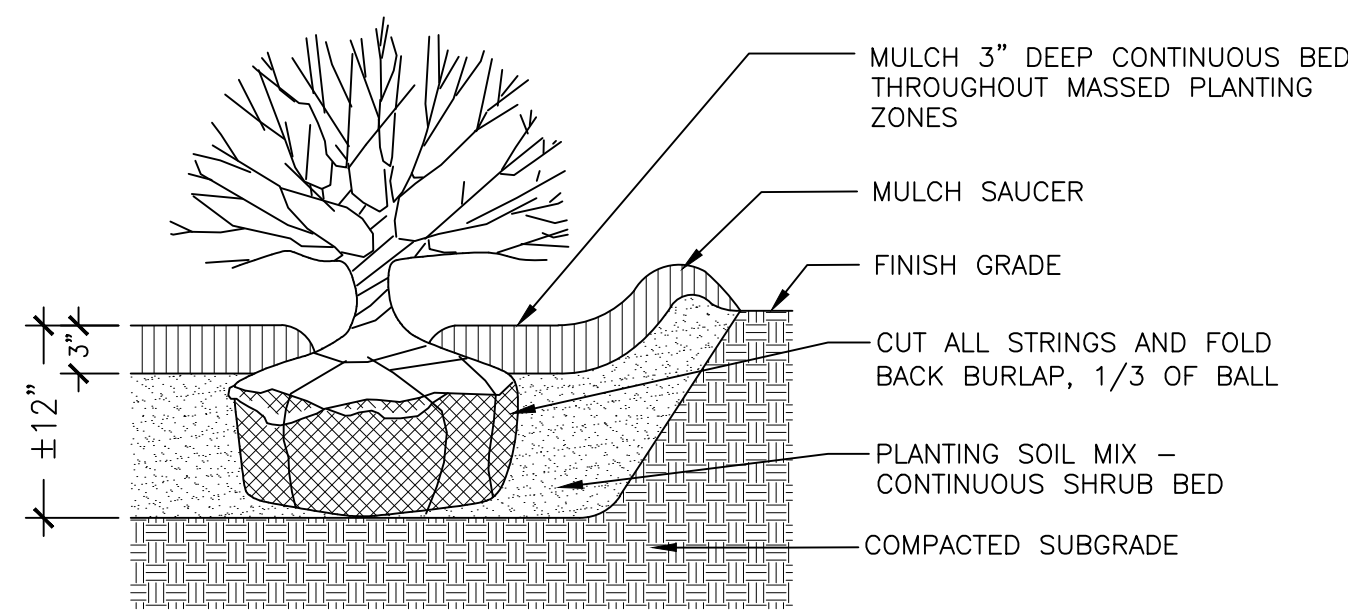

3 SHRUB PLANTING
SCALE: NTS

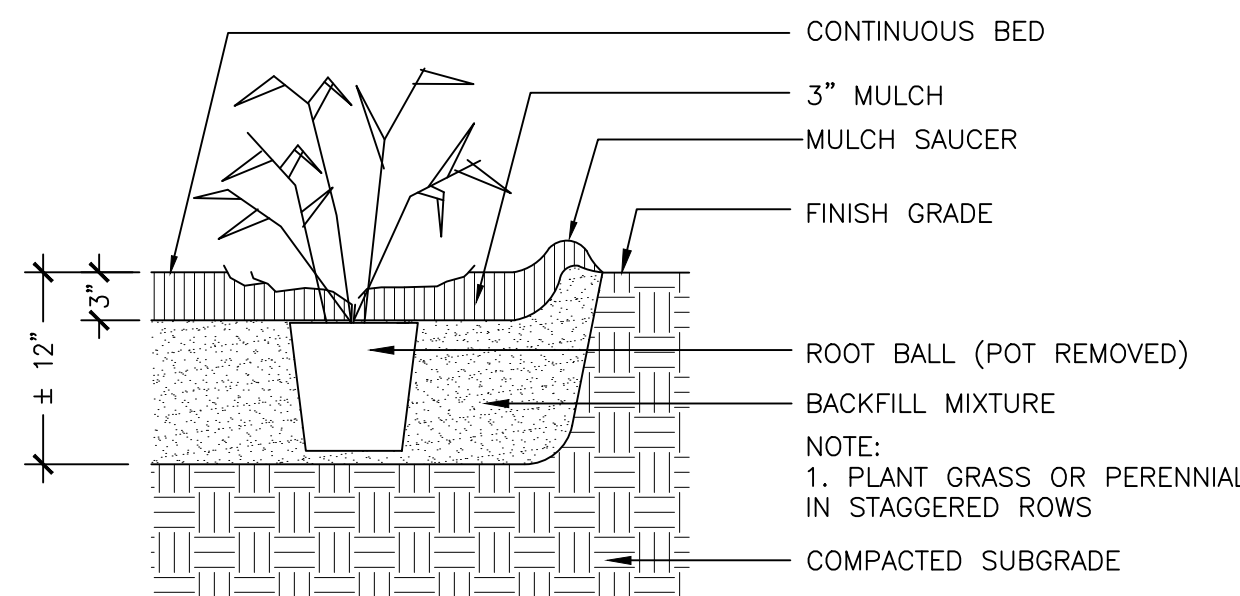



4 ORNAMENTAL GRASS / PERENNIAL PLANTING
SCALE: NTS

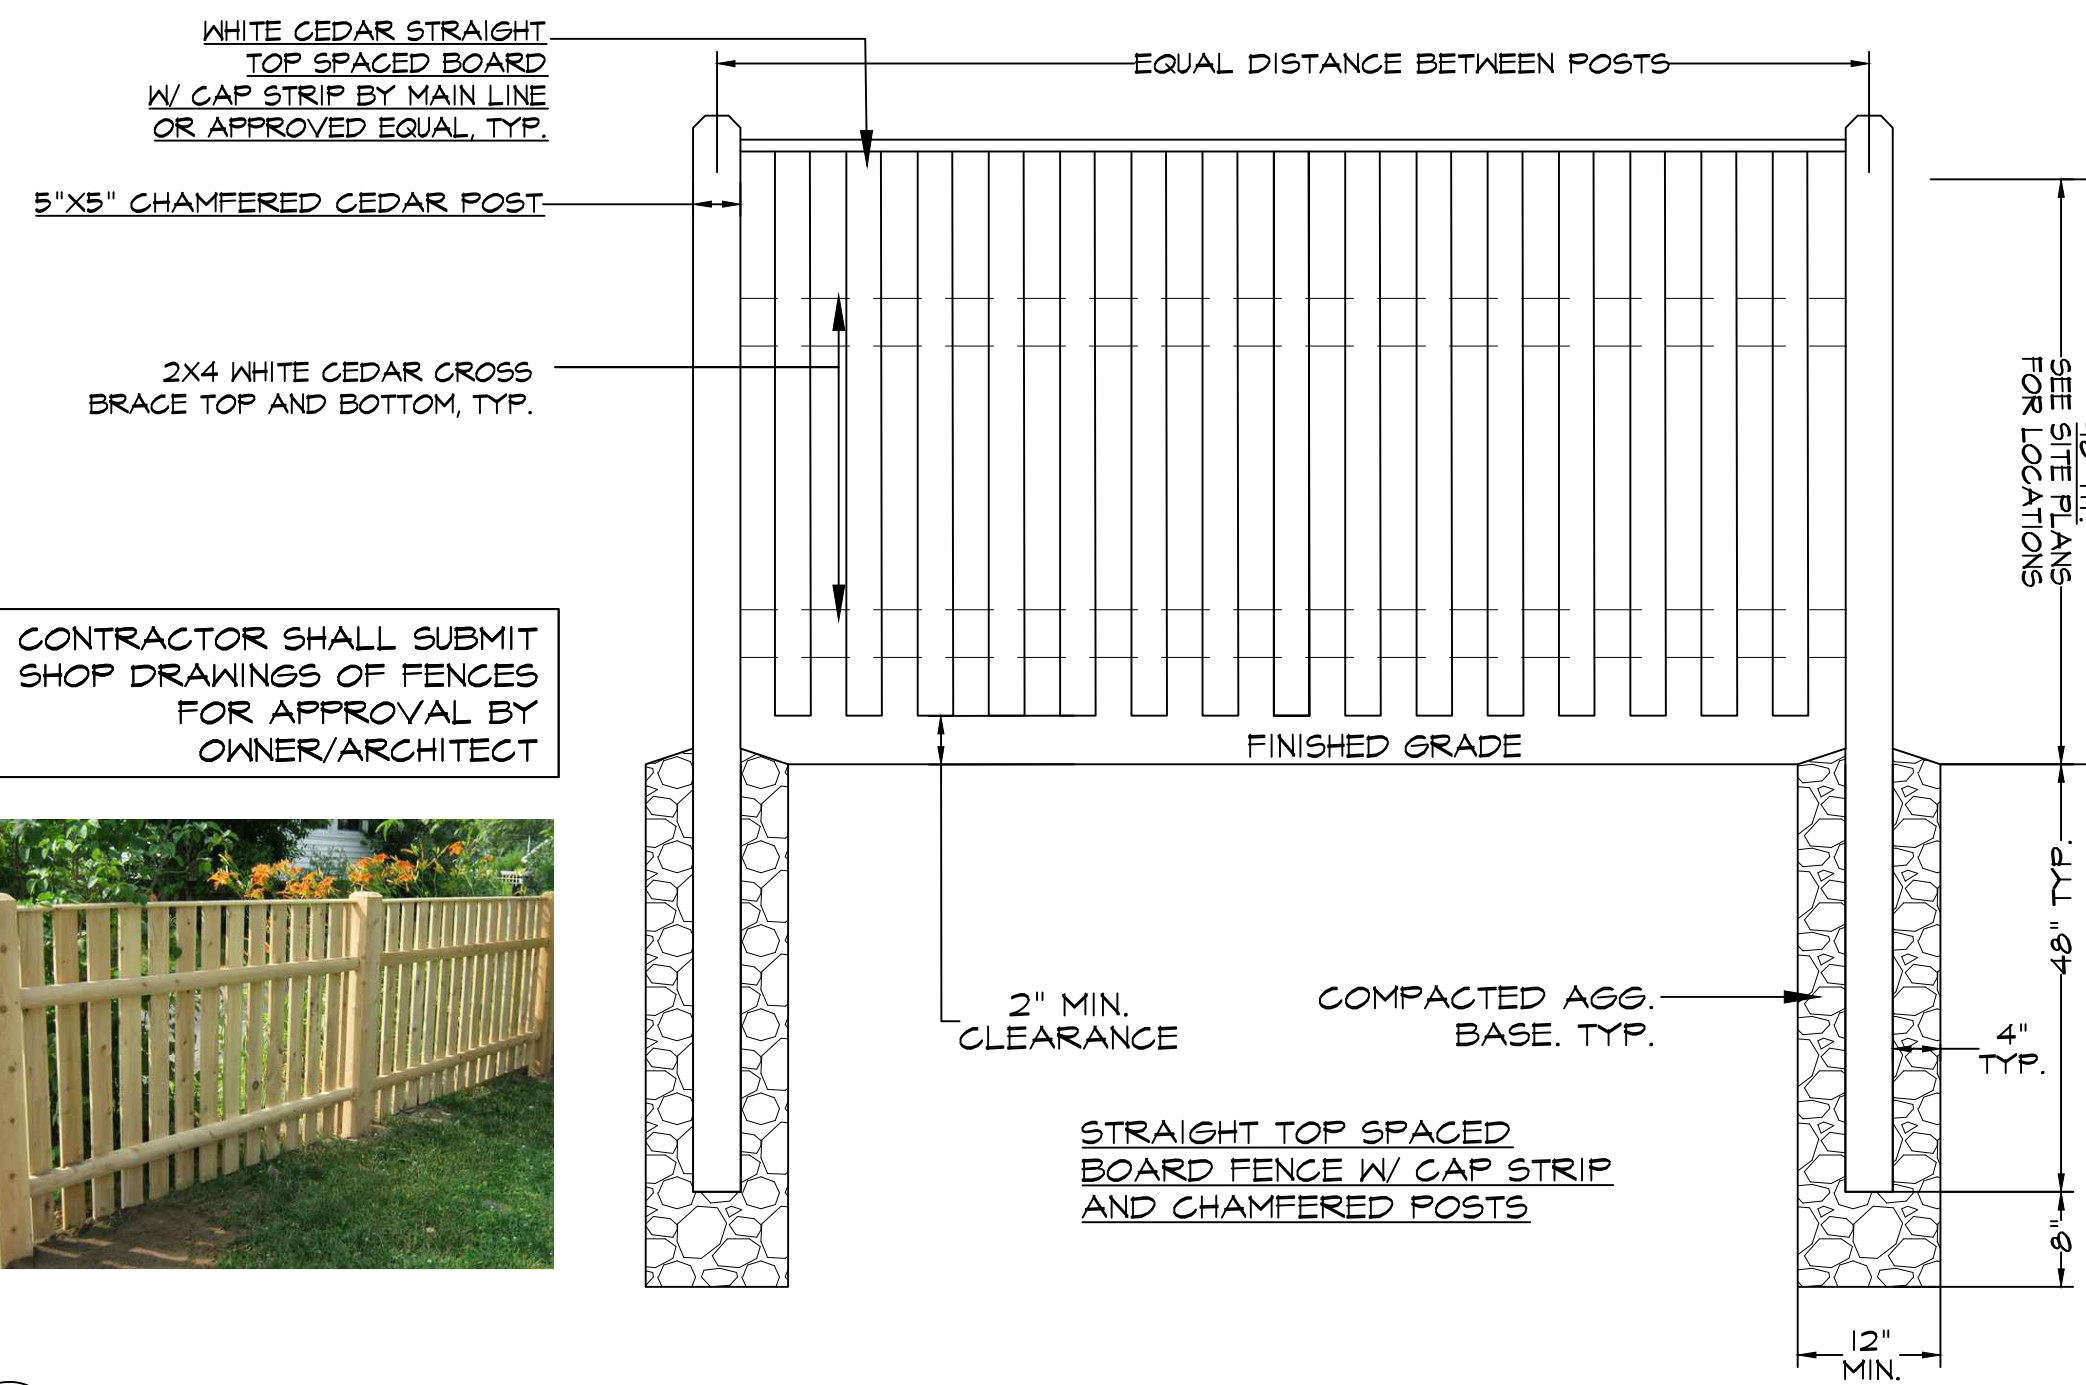


CONTRACTOR SHALL SUBMIT SHOP DRAWINGS OF FENCES FOR APPROVAL BY OWNER/ARCHITECT




5 PICKET STYLE FENCE DETAIL
NOT TO SCALE

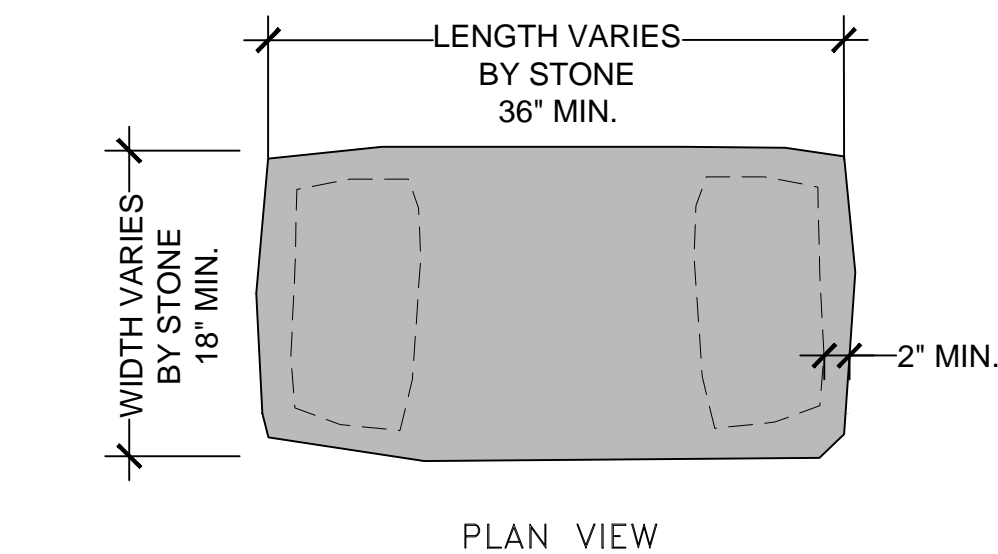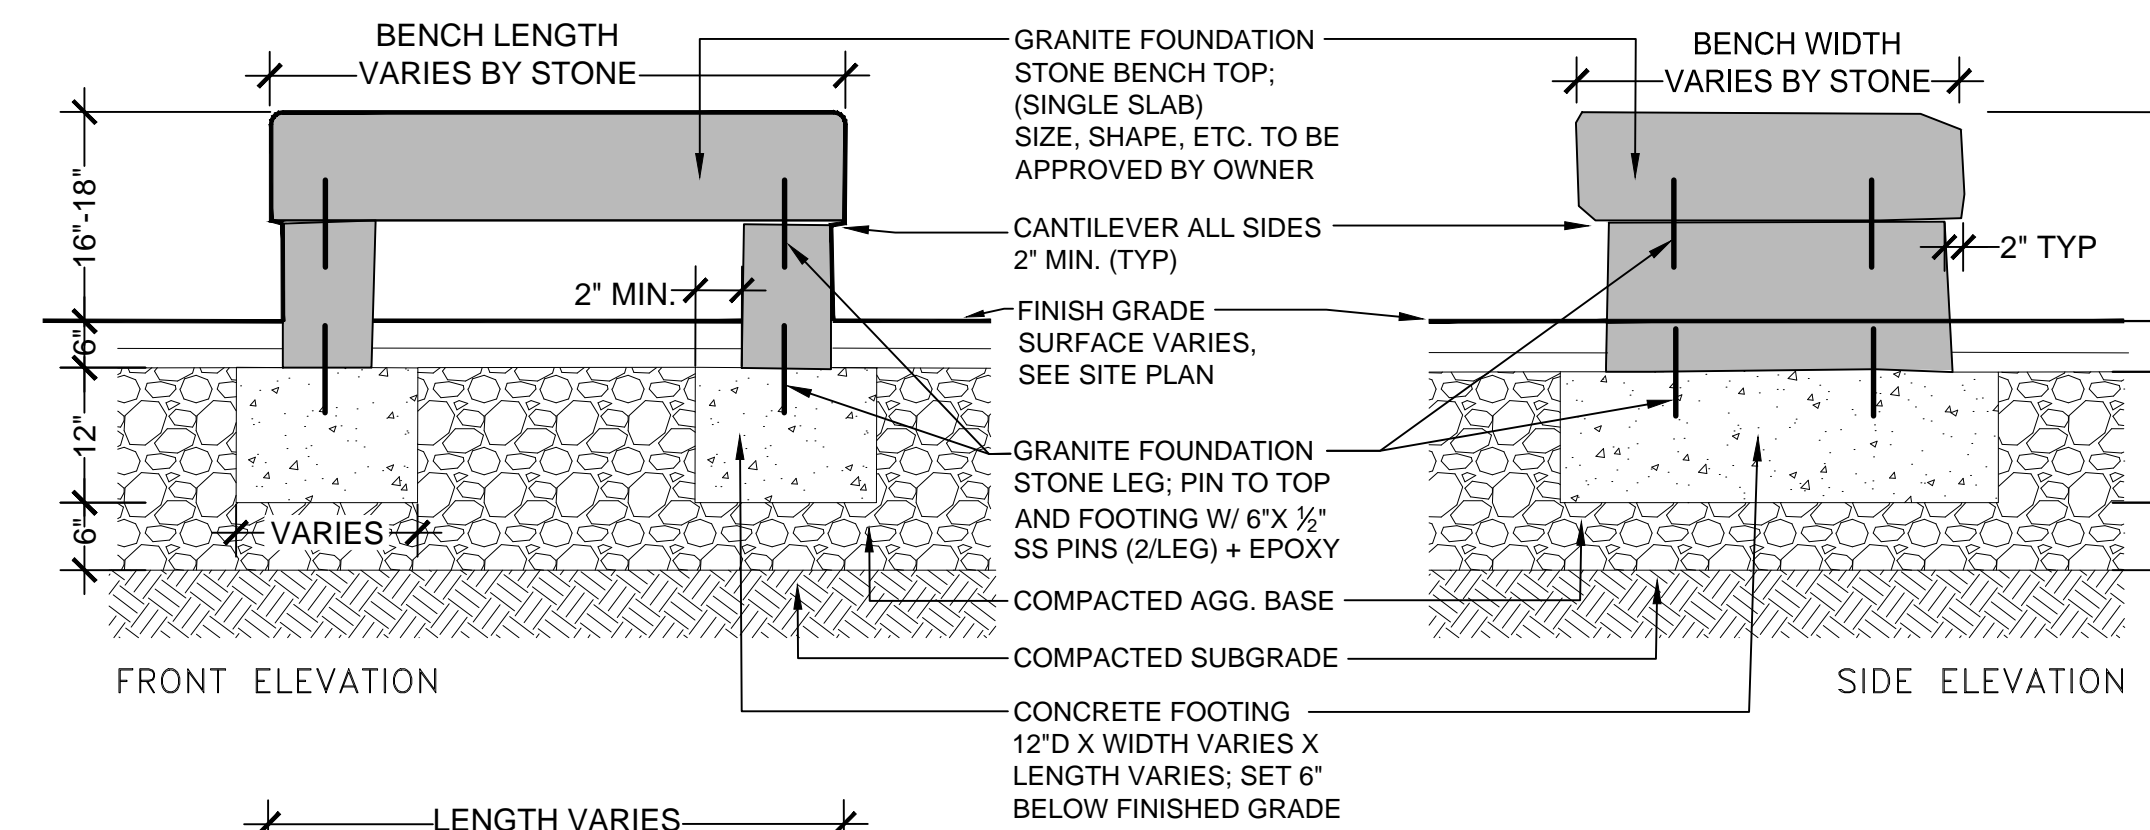

6 GRANITE FOUNDATION STONE BENCH
NOT TO SCALE

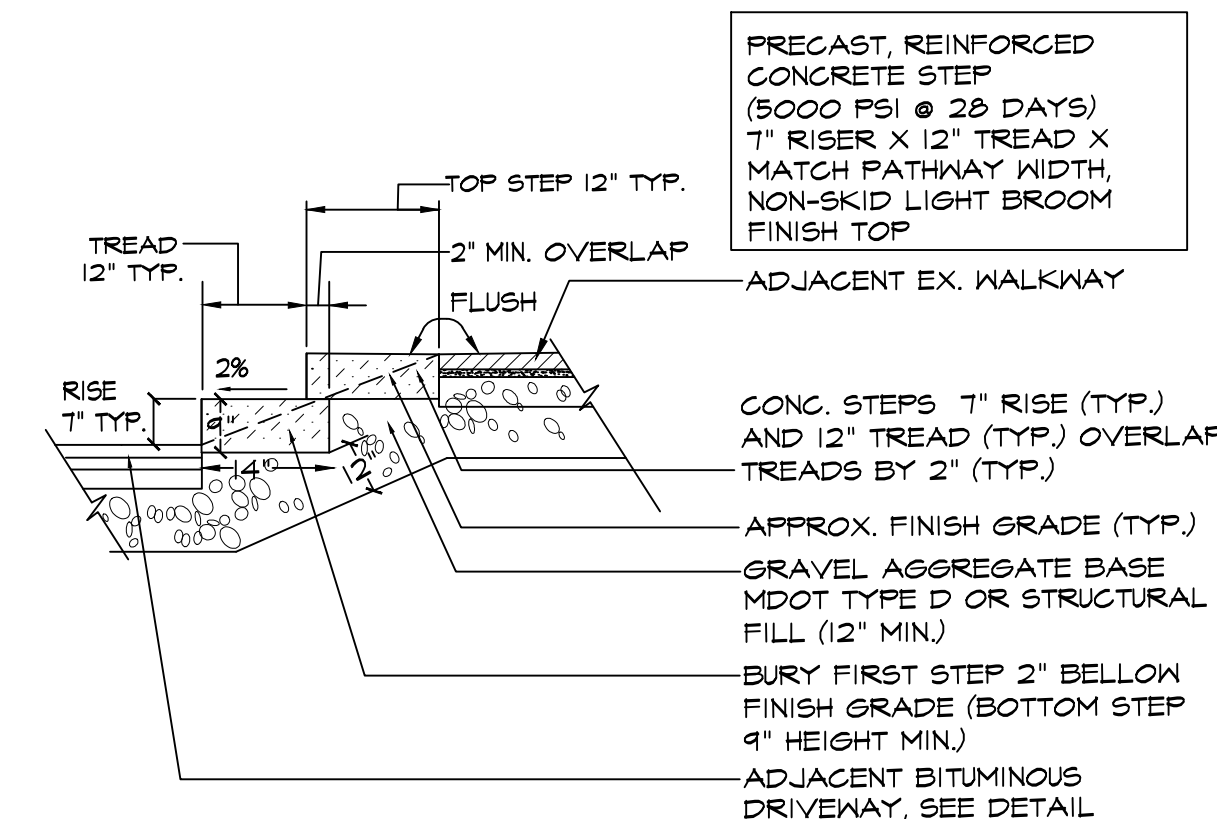

7 PRECAST CONCRETE STEPS
NOT TO SCALE

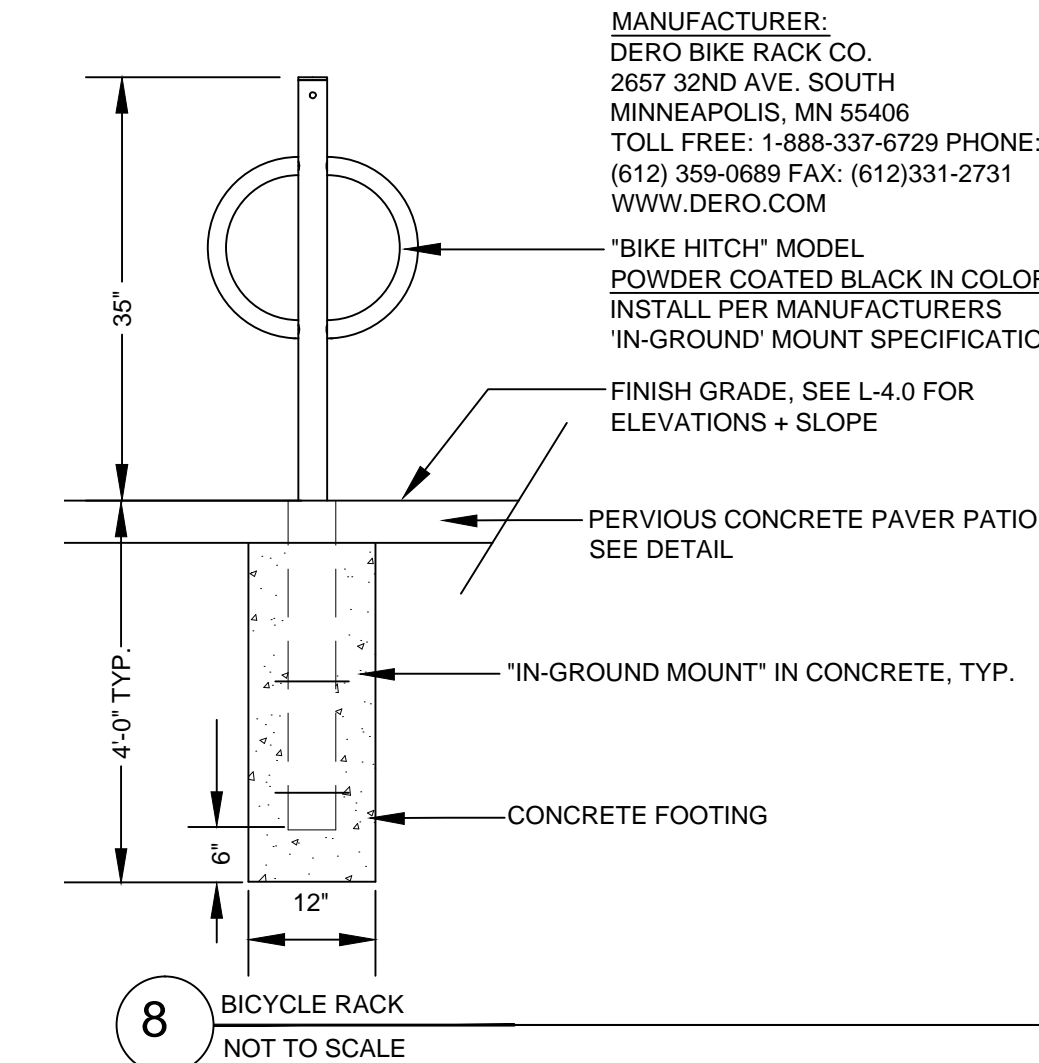

8 BICYCLE RACK
NOT TO SCALE

Project Name:

502 Deering Center Portland, Maine

Owner / Applicant:

502 Deering Center, LLC
55 Hamblet Avenue
Portland, Maine 04103

Consultants:

Architect
Lachman Architects & Planners
58 Fore Street, Bldg 30
Portland, Maine 04101
207.831.8585
Contact: Denis Lachman

Landscape Architects
Carroll Associates
217 Commercial St.
Portland, Maine 04101
207.772.1552
Contact: Patrick Carroll

Civil Engineer
Pinkham & Greer Civil Engineers
28 Vannah Ave.
Portland, ME 04103
207.781.5242
Contact: Thomas Greer

Surveyor
Four Points Associates, Inc.
9 Ralph Avenue
Leviston, Maine 04240
207.577.5840
Contact: Donald Dostie

Drawing Set:

No.	Date	Revision
1	12-22-16	SITE PLAN REVIEW-FINAL
2	2-7-17	REVS PER CITY COMMENTS

Drawing Set:

PERMITTING

Drawn:

MAP

Checked:

MAP

Approved:

PC

Drawing Title:

LANDSCAPE DETAILS

Job Number:

File:

Date: 12-22-2016 Scale: AS SHOWN

Drawing Number:

L-2.0

© 2017 CARROLL ASSOCIATES