


502 DEERING CENTER  
NEW MIXED USE  
502 STEVENS AVE, PORTLAND ME


**TITLE: 2ND FLOOR PLAN & WALL TYPES**

REV	DATE	ISSUE
D		
C	07/10/2017	FINAL REVIEW REVISIONS
B	07/16/2017	CONSTRUCTION
A	06/19/2017	CONSTRUCTION

**DRAWING NO:**  
**A1.2**

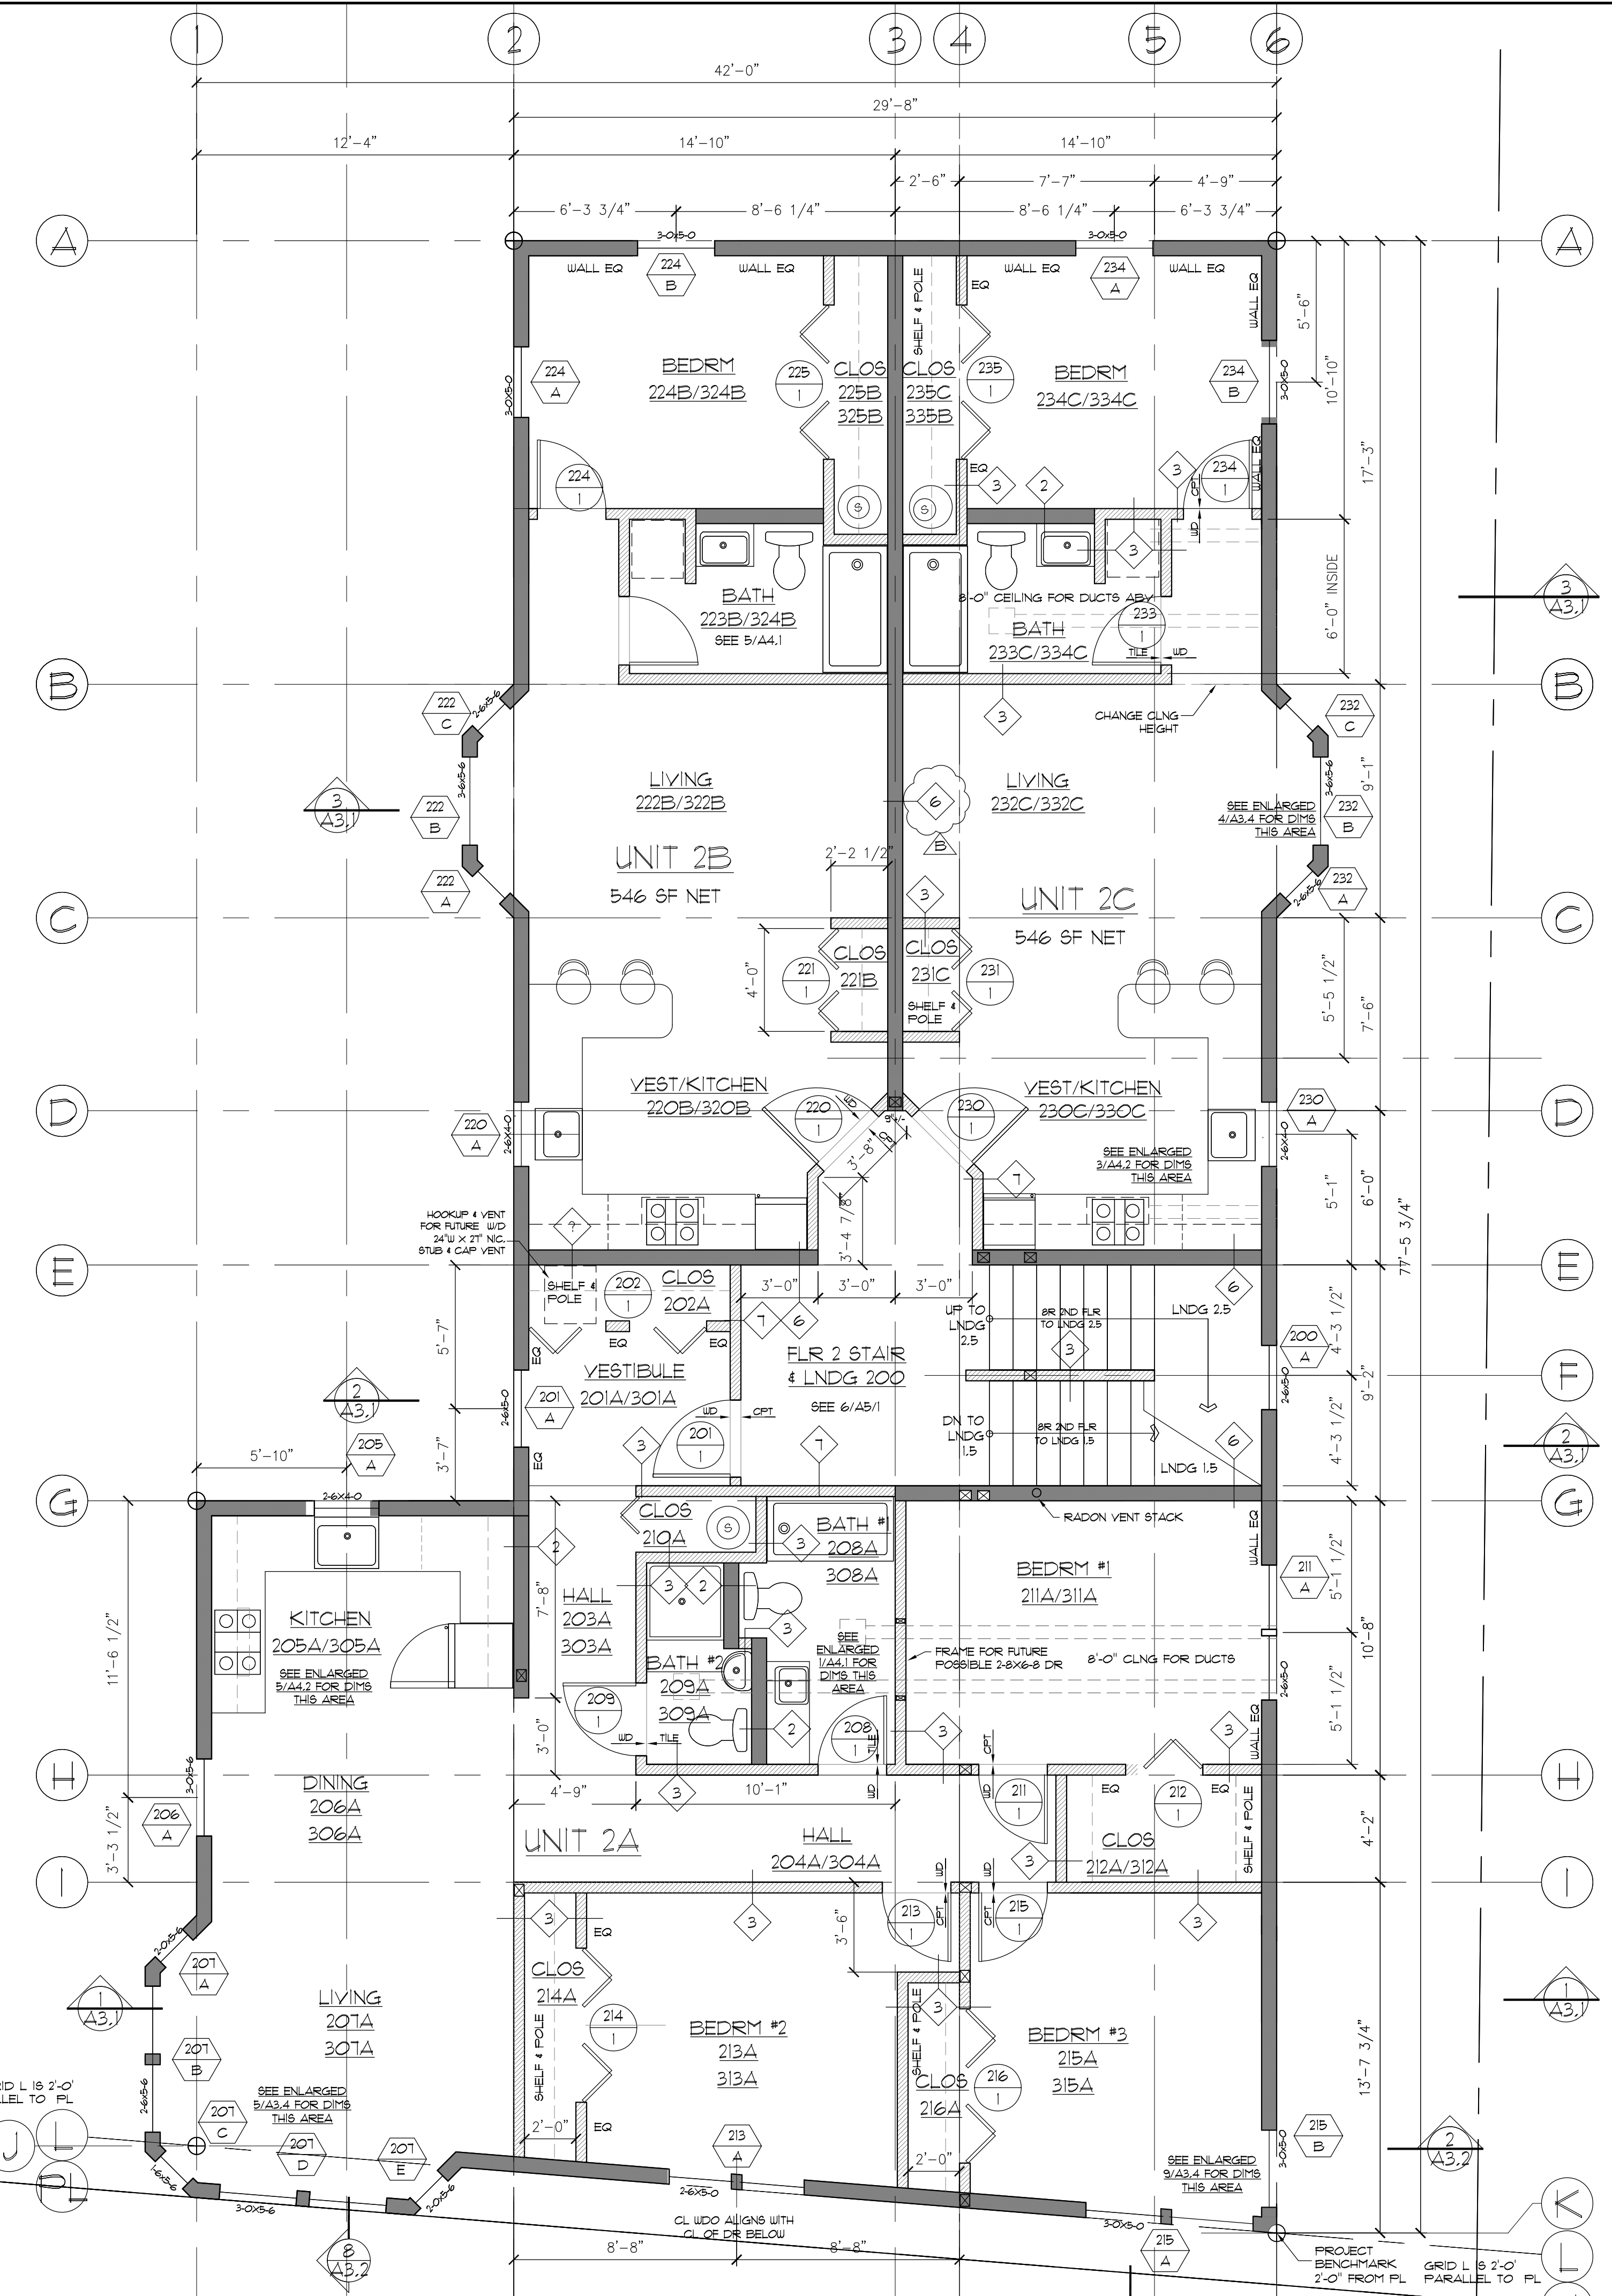


**1 2ND FLOOR PLAN 3RD FLOOR SIM**  
SCALE = 1/4" = 1'-0"

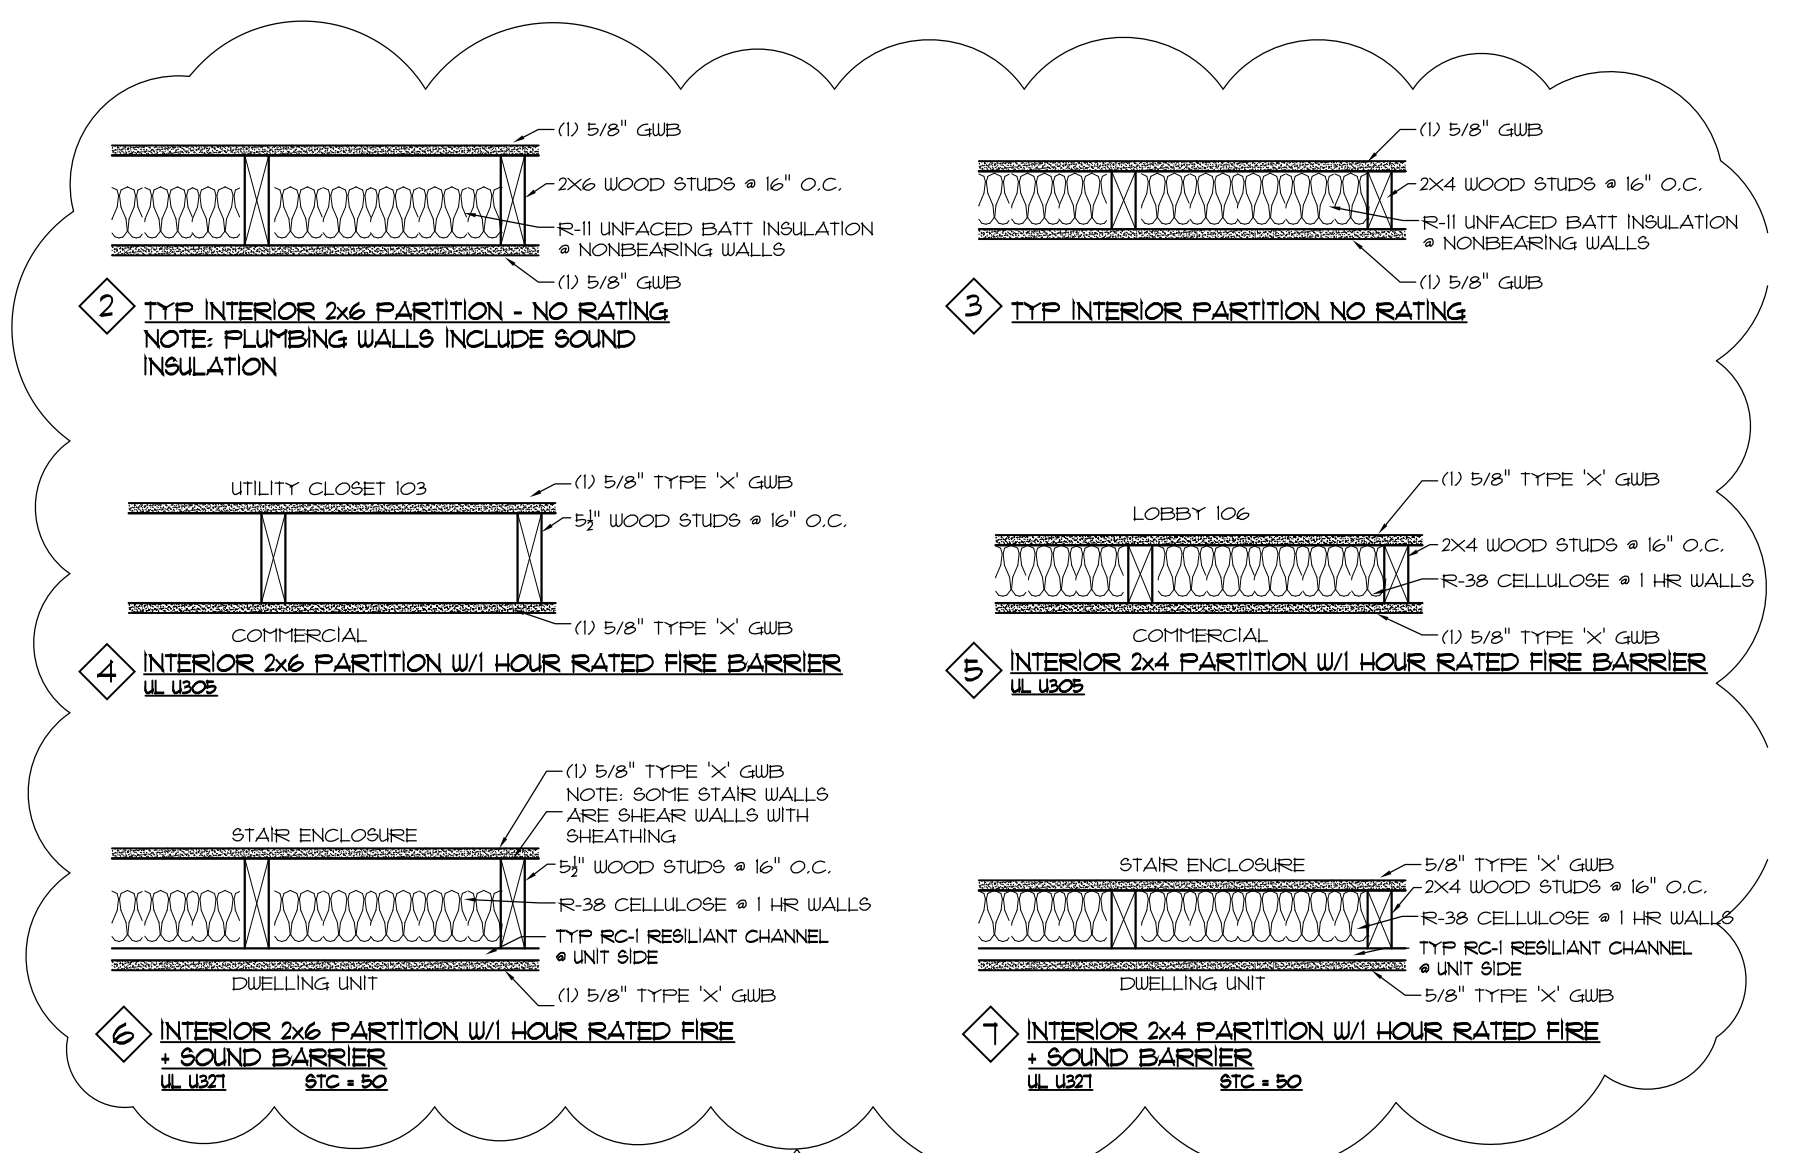

**2A 2X6 EXT WALL ASSEMBLIES**  
SCALE = NONE

**2B 2X6 INT WALL ASSEMBLIES**  
SCALE = NONE

**2C 2X4 INT WALL ASSEMBLIES**  
SCALE = NONE

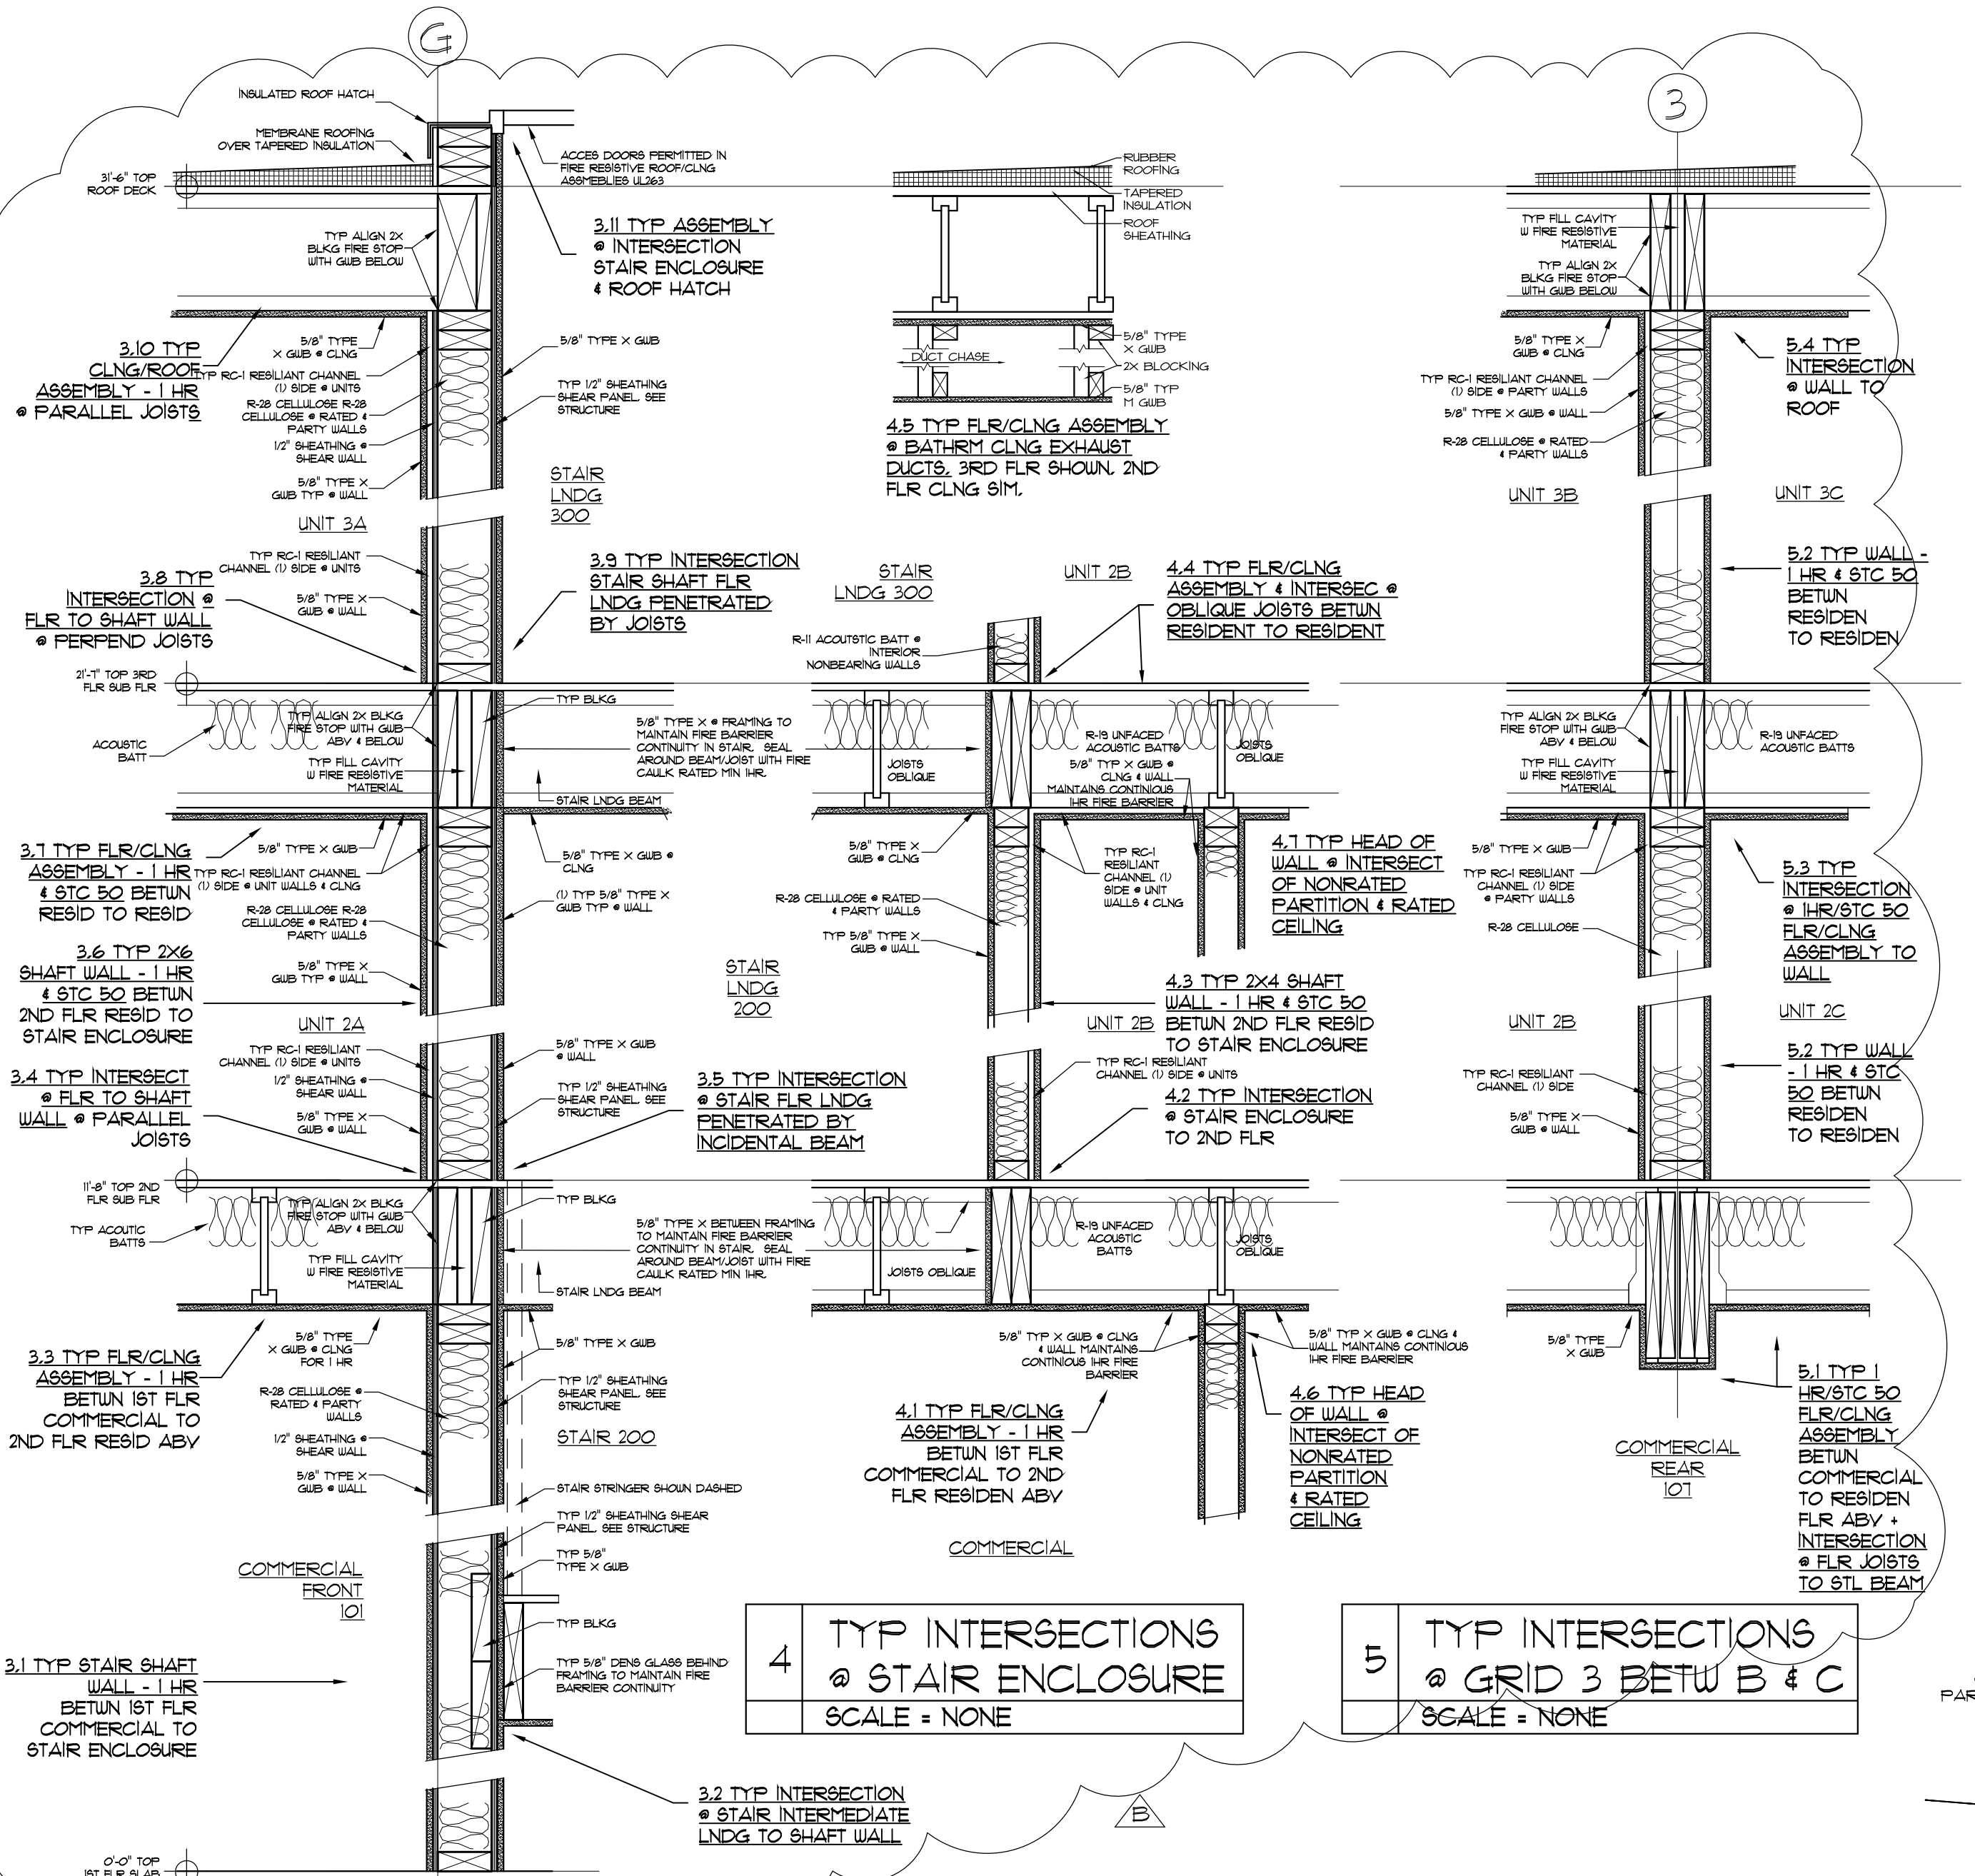

**3 TYP INTERSECTIONS @ STAIR ENCLOSURE**  
SCALE = NONE

**4 TYP INTERSECTIONS @ STAIR ENCLOSURE**  
SCALE = NONE

**5 TYP INTERSECTIONS @ GRID 3 BETW B & C**  
SCALE = NONE