

502 DEERING CENTER


NEW MIXED USE

502 STEVENS AVE, PORTLAND ME

**TITLE:
WALL SECTIONS
& EXT DETAILS**

REV	DATE	ISSUE
D		
C	07/10 2017	PLAN REVIEW REVISIONS
B	07/6 2017	CONSTRUCTION
A	06/19 2017	CONSTRUCTION

DRAWING NO:
A3.2

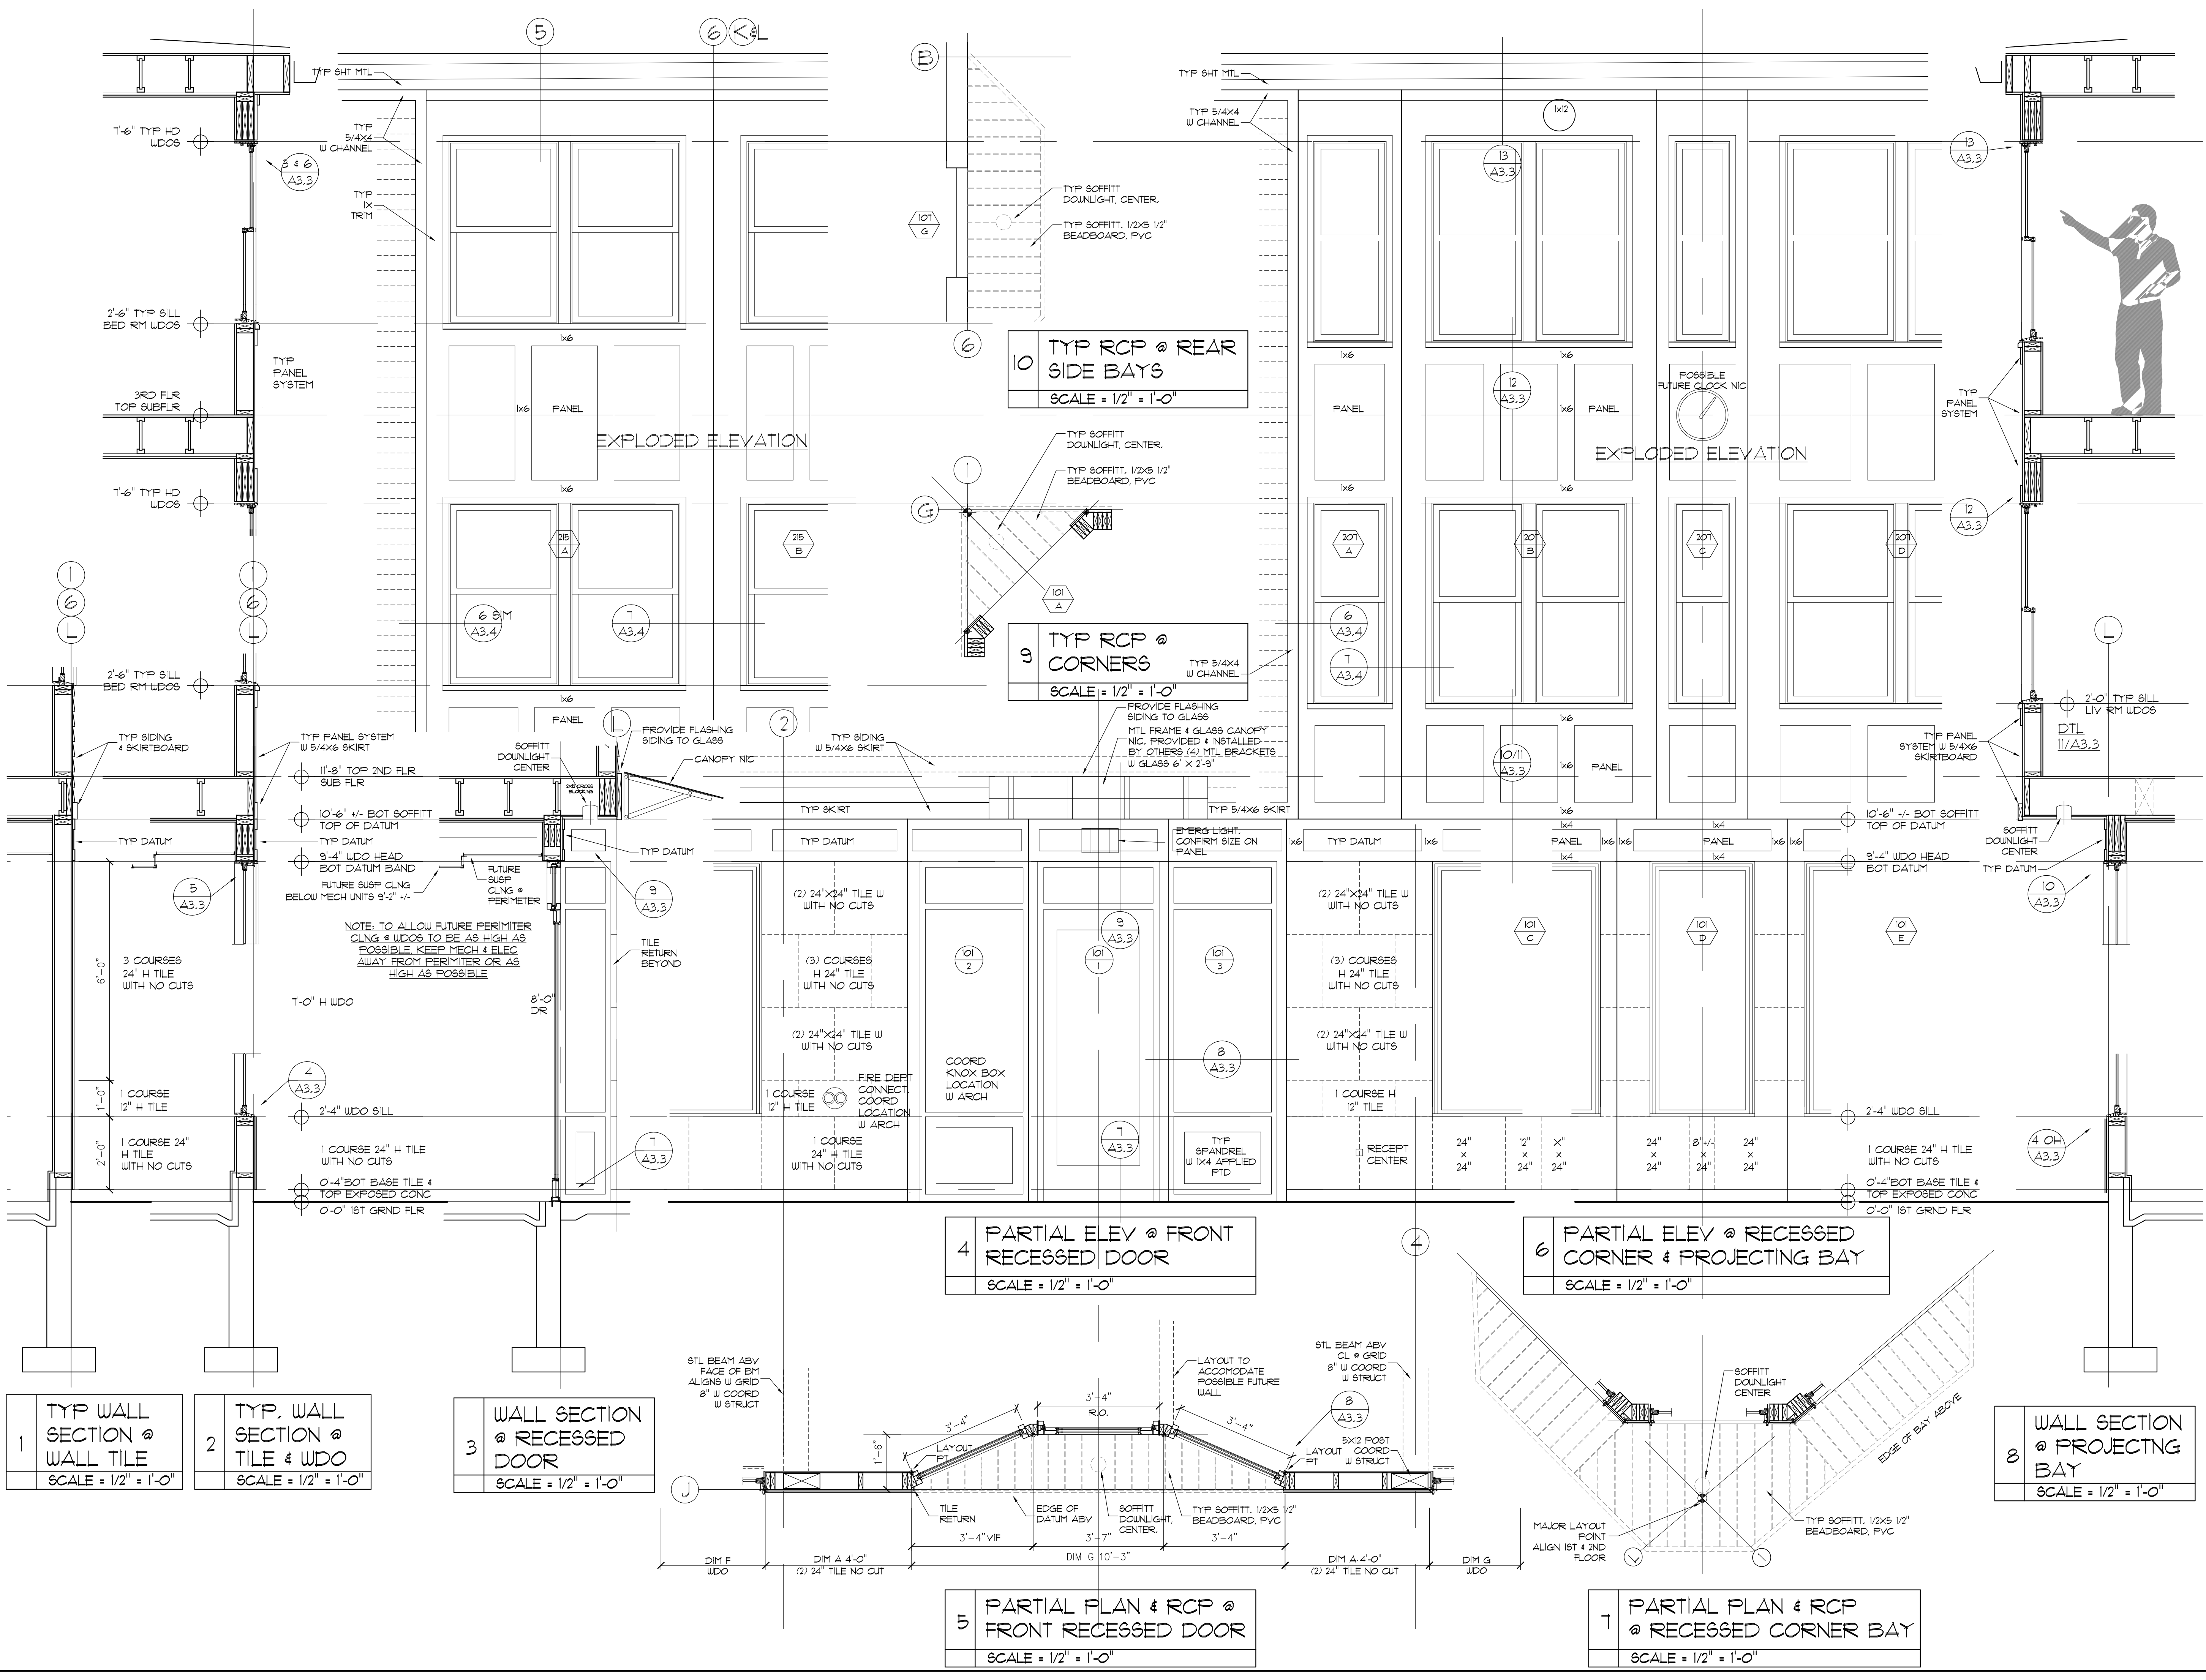

1 TYP WALL SECTION @ WALL TILE
SCALE = 1/2" = 1'-0"

2 TYP WALL SECTION @ TILE & WDO
SCALE = 1/2" = 1'-0"

3 WALL SECTION @ RECESSED DOOR
SCALE = 1/2" = 1'-0"

4 PARTIAL ELEV @ FRONT RECESSED DOOR
SCALE = 1/2" = 1'-0"

5 PARTIAL PLAN & RCP @ FRONT RECESSED DOOR
SCALE = 1/2" = 1'-0"

6 PARTIAL ELEV @ RECESSED CORNER & PROJECTING BAY
SCALE = 1/2" = 1'-0"

7 PARTIAL PLAN & RCP @ RECESSED CORNER BAY
SCALE = 1/2" = 1'-0"

8 WALL SECTION @ PROJECTING BAY
SCALE = 1/2" = 1'-0"

10 TYP RCP @ REAR SIDE BAYS
SCALE = 1/2" = 1'-0"

9 TYP RCP @ CORNERS
SCALE = 1/2" = 1'-0"