


502 DEERING CENTER
NEW MIXED USE
502 STEVENS AVE, PORTLAND ME

DOOR SCHEDULE

NO.	LOCATION	DOOR				FRAME				HARDWARE GROUP	SUGGESTED FUNCTION	NOTES		
		WIDTH x HEIGHT	THICKNESS	MATERIAL	FINISH	TYPE	GLAZING	RATING	MATERIAL				DEPTH	THRESHOLD
101/1	COMM. FRONT 101	3'-0"x8'-0"	TRANSOM	ALUM SF	-	A	FULL	-	STANDARD	2x4	ADA	X	KEYED, SELF CLOSING	STANDARD COLOR
101/2	COMM. FRONT 101	3'-0"x8'-0"	SIDELIGHT W SPANDREL + TRANSOM	ALUM SF	-	A	PARTIAL	-	STANDARD	2x4	NA	X	KEYED, SELF CLOSING	STANDARD COLOR
101/3	COMM. FRONT 101	3'-0"x8'-0"	SIDELIGHT W SPANDREL + TRANSOM	ALUM SF	-	A	PARTIAL	-	STANDARD	2x4	NA	X	KEYED, SELF CLOSING	STANDARD COLOR
103/1	UTILITY CLOSET 103	3'-0"x6'-8"		WOOD	PT-X	D	-	1 HR	STEEL/PT-X	2x6	NONE	X	KEYED	
104/1	ADA BATH 104	3'-0"x6'-8"		WOOD	PT-X	E	-	-	STEEL/PT-X	2x6	NONE	X	PRIVACY	
105/1	ADA BATH 105	3'-0"x6'-8"		WOOD	PT-X	E	-	-	STEEL/PT-X	2x6	NONE	X	PRIVACY	
106/1	LOBBY 106	3'-0"x8'-0"		ALUM SF	-	B	FULL	-	STANDARD	2x4	ADA	X	KEYED, SELF CLOSING	STANDARD COLOR
106/2	LOBBY 106	2'-0"x8'-0"	SIDELIGHT W SPANDREL	WOOD	CLEAR	F	-	-	STEEL/PT-X	2x4	NA	X	KEYED, SELF CLOSING	STANDARD COLOR
106/3	LOBBY 106	3'-0"x7'-0"		WOOD	CLEAR	F	-	1 HR	STEEL/PT-X	2x4	TRANSITION	X	KEYED, SELF CLOSING	
107/1	COMM. REAR 107	3'-0"x7'-0"		FIBER GL	PT-X	C	PARTIAL	-	WOOD/PT-X	2x6	ADA	X	KEYED, SELF CLOSING	PTD
201/1	VESTIBULE 201A	3'-0"x7'-0"		WOOD	CLEAR	F	-	1 HR	STEEL/PT-X	2x4	ALUM	X	KEYED, SELF CLOSING	
202/1	CLOSET 202A	(2) 3'-0"x6'-8"		WOOD	PAINT	(2) H	-	-	NONE	2x4	NONE	NONE	PASSAGE	
208/1	BATHROOM 208A	2'-8"x6'-8"		WOOD	PAINT	G	-	-	WOOD/PT-X	2x4	NONE	X	PRIVACY	
209/1	BATHROOM 209A	2'-8"x6'-8"		WOOD	PAINT	G	-	-	WOOD/PT-X	2x4	NONE	X	PRIVACY	
210/1	CLOSET 210A	2'-0"x6'-8"		WOOD	PAINT	H	-	-	NONE	2x4	NONE	NONE	PASSAGE	
211/1	BEDROOM 211A	2'-8"x6'-8"		WOOD	PAINT	G	-	-	WOOD/PT-X	2x4	NONE	X	PRIVACY	
212/1	CLOSET 212A	3'-0"x6'-8"		WOOD	PAINT	H	-	-	WOOD/PT-X	2x4	NONE	X	PASSAGE	
213/1	BEDROOM 213A	2'-8"x6'-8"		WOOD	PAINT	G	-	-	WOOD/PT-X	2x4	NONE	X	PRIVACY	
214/1	CLOSET 214A	(2) 3'-0"x6'-8"		WOOD	PAINT	H-DBL	-	-	WOOD/PT-X	2x4	NONE	NONE	PASSAGE	
215/1	BEDROOM 215A	2'-8"x6'-8"		WOOD	PAINT	G	-	-	WOOD/PT-X	2x4	NONE	X	PRIVACY	
216/1	CLOSET 216A	6'-0"x6'-8"		WOOD	PAINT	H-DBL	-	-	WOOD/PT-X	2x4	NONE	NONE	PASSAGE	
220/1	VESTIBULE 220B	3'-0"x7'-0"		WOOD	CLEAR	F	-	1 HR	STEEL/PT-X	2x4	ALUM	X	KEYED, SELF CLOSING	
221/1	CLOSET 221B	4'-0"x6'-8"		WOOD	PAINT	H-DBL	-	-	WOOD/PT-X	2x4	NONE	NONE	PASSAGE	
223/1	BATHROOM 223B	2'-8"x6'-8"		WOOD	PAINT	G	-	-	WOOD/PT-X	2x4	NONE	X	PRIVACY	
224/1	BEDROOM 224B	2'-8"x6'-8"		WOOD	PAINT	G	-	-	WOOD/PT-X	2x4	NONE	X	PRIVACY	
225/1	CLOSET 225B	6'-0"x6'-8"		WOOD	PAINT	H-DBL	-	-	WOOD/PT-X	2x4	NONE	NONE	PASSAGE	
230/1	VESTIBULE 230C	3'-0"x6'-8"		WOOD	CLEAR	F	-	1 HR	STEEL/PT-X	2x4	ALUM	X	KEYED, SELF CLOSING	
231/1	CLOSET 231C	4'-0"x6'-8"		WOOD	PAINT	H-DBL	-	-	WOOD/PT-X	2x4	NONE	NONE	PASSAGE	
233/1	BATHROOM 233C	2'-8"x6'-8"		WOOD	PAINT	G	-	-	WOOD/PT-X	2x4	NONE	X	PRIVACY	
234/1	BEDROOM 234C	2'-8"x6'-8"		WOOD	PAINT	G	-	-	WOOD/PT-X	2x4	NONE	X	PRIVACY	
235/1	CLOSET 235C	6'-0"x6'-8"		WOOD	PAINT	H-DBL	-	-	WOOD/PT-X	2x4	NONE	NONE	PASSAGE	
301/1	VESTIBULE 301A	3'-0"x7'-0"		WOOD	CLEAR	F	-	1 HR	STEEL/PT-X	2x4	ALUM	X	KEYED, SELF CLOSING	
302/1	CLOSET 302A	(2) 3'-0"x6'-8"		WOOD	PAINT	(2) H	-	-	NONE	2x4	NONE	NONE	PASSAGE	
308/1	BATHROOM 308A	2'-8"x6'-8"		WOOD	PAINT	G	-	-	WOOD/PT-X	2x4	NONE	X	PRIVACY	
309/1	BATHROOM 309A	2'-8"x6'-8"		WOOD	PAINT	G	-	-	WOOD/PT-X	2x4	NONE	X	PRIVACY	
310/1	CLOSET 310A	2'-0"x6'-8"		WOOD	PAINT	H	-	-	NONE	2x4	NONE	NONE	PASSAGE	
311/1	BEDROOM 311A	2'-8"x6'-8"		WOOD	PAINT	G	-	-	WOOD/PT-X	2x4	NONE	X	PRIVACY	
312/1	CLOSET 312A	2'-8"x6'-8"		WOOD	PAINT	H	-	-	WOOD/PT-X	2x4	NONE	X	PASSAGE	
313/1	BEDROOM 313A	2'-8"x6'-8"		WOOD	PAINT	G	-	-	WOOD/PT-X	2x4	NONE	X	PRIVACY	
314/1	CLOSET 314A	(2) 3'-0"x6'-8"		WOOD	PAINT	H-DBL	-	-	WOOD/PT-X	2x4	NONE	NONE	PASSAGE	
315/1	BEDROOM 315A	2'-8"x6'-8"		WOOD	PAINT	G	-	-	WOOD/PT-X	2x4	NONE	X	PRIVACY	
316/1	CLOSET 316A	6'-0"x6'-8"		WOOD	PAINT	H-DBL	-	-	WOOD/PT-X	2x4	NONE	NONE	PASSAGE	
320/1	VESTIBULE 320B	3'-0"x7'-0"		WOOD	CLEAR	F	-	1 HR	STEEL/PT-X	2x4	ALUM	X	KEYED, SELF CLOSING	
321/1	CLOSET 321B	4'-0"x6'-8"		WOOD	PAINT	H-DBL	-	-	WOOD/PT-X	2x4	NONE	NONE	PASSAGE	
323/1	BATHROOM 323B	2'-8"x6'-8"		WOOD	PAINT	G	-	-	WOOD/PT-X	2x4	NONE	X	PRIVACY	
324/1	BEDROOM 324B	2'-8"x6'-8"		WOOD	PAINT	G	-	-	WOOD/PT-X	2x4	NONE	X	PRIVACY	
325/1	CLOSET 325B	6'-0"x6'-8"		WOOD	PAINT	H-DBL	-	-	WOOD/PT-X	2x4	NONE	NONE	PASSAGE	
330/1	VESTIBULE 330C	3'-0"x6'-8"		WOOD	CLEAR	F	-	1 HR	STEEL/PT-X	2x4	ALUM	X	KEYED, SELF CLOSING	
331/1	CLOSET 331C	4'-0"x6'-8"		WOOD	PAINT	H-DBL	-	-	WOOD/PT-X	2x4	NONE	NONE	PASSAGE	
333/1	BATHROOM 333C	2'-8"x6'-8"		WOOD	PAINT	G	-	-	WOOD/PT-X	2x4	NONE	X	PRIVACY	
334/1	BEDROOM 334C	2'-8"x6'-8"		WOOD	PAINT	G	-	-	WOOD/PT-X	2x4	NONE	X	PRIVACY	
335/1	CLOSET 335C	6'-0"x6'-8"		WOOD	PAINT	H-DBL	-	-	WOOD/PT-X	2x4	NONE	NONE	PASSAGE	

1 DOOR SCHEDULE

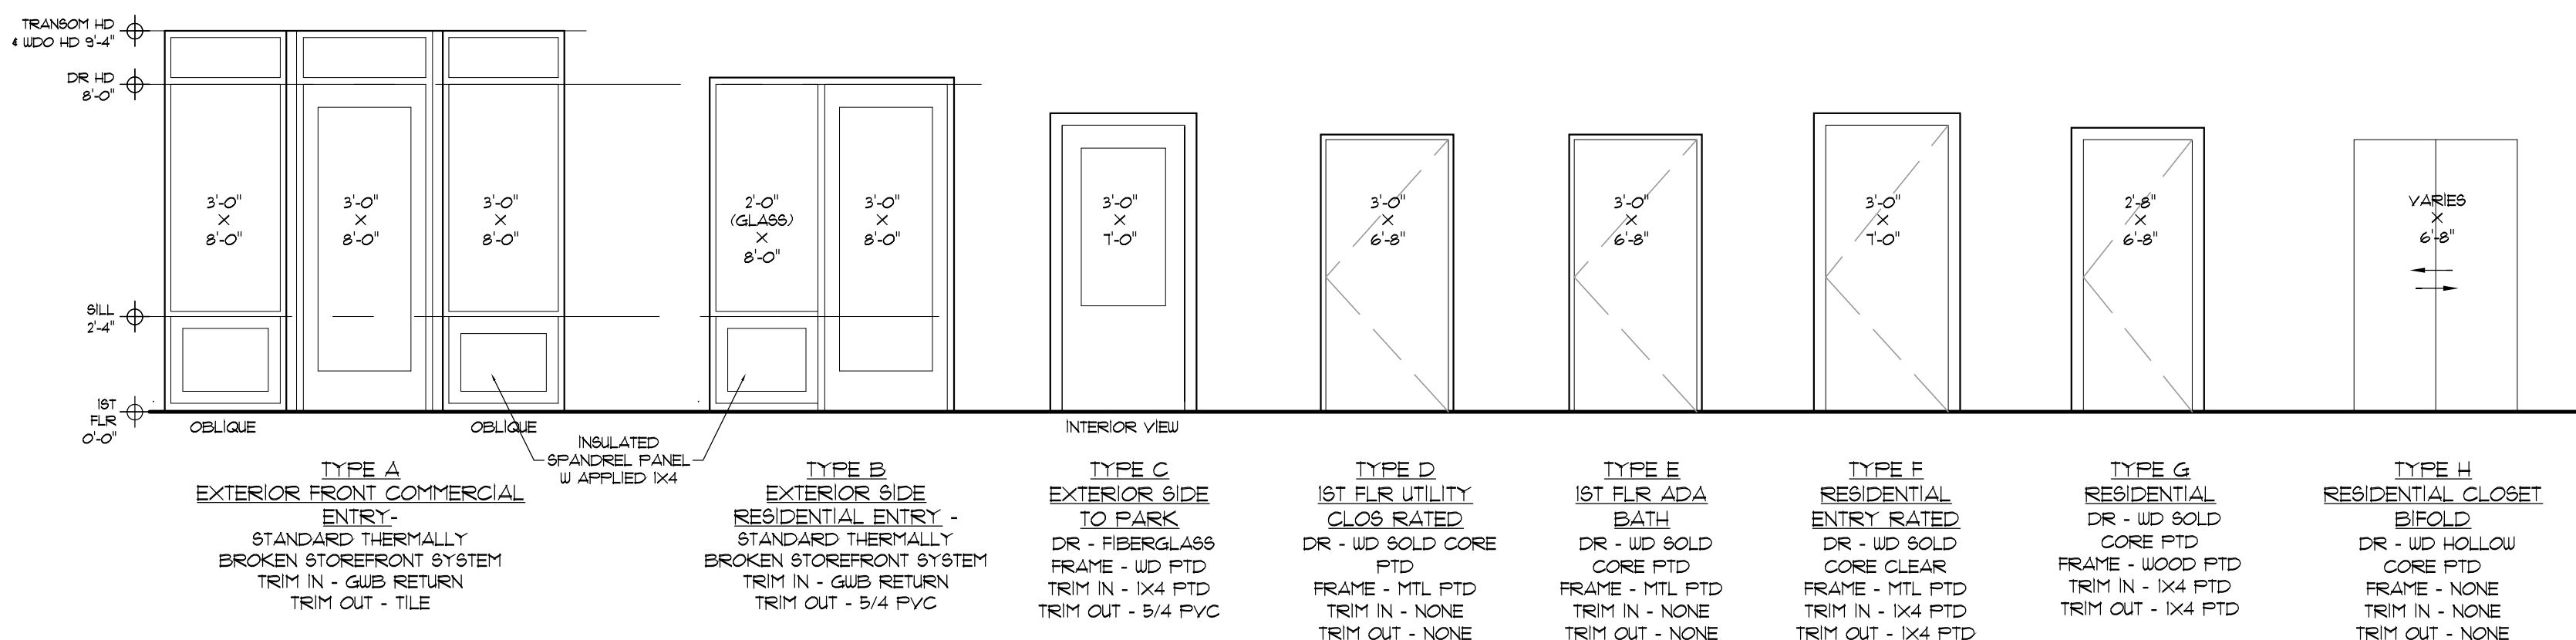


2 DOOR TYPES

MATERIAL & FINISH SCHEDULE

FLOORING & SPECIALTY WALLS	MATERIAL	SPECIFICATIONS	NOTES
1ST FLR COMMERCIAL & BATHS	CONC	EXPOSED CONC, NO FINISH	
1ST FLR RESIDENTIAL LOBBY	CPT-1	WALKOFF CARPET TILE XXXX	
RESIDENTIAL STAIR & LANDINGS	CPT-2	BROADLOOM CARPET XXXX	
BEDROOMS & CLOSETS	CPT-3	100% PUR NYLON CARPET W COMMERCIAL SYNTHETIC PAD	
RESIDENTIAL COMMON AREAS	WOOD-1	3 1/4" x 3/4" PREFINISHED CHARACTER GRADE MAPLE, CLEAR FINISH	
FLOOR BASE FOR CPT & WOOD	WOOD-2	POPLAR PTD	
RESIDENTIAL BATH FLRS & BASE	TILE-1	12X12 PORCELAIN FLR TILE W DITRA XL CRACK ISOLATION	
RESIDENTIAL BATH TUB SURROUND	TILE-2	8X10 WALL TILE W 1/2" CONC BACKER & WATERPROOFING	
PAINT			
GWB WALLS @ 1ST FLR COMMERCIAL	PT-1	TBD	
GWB CLNG @ 1ST FLR COMMERCIAL	PRIME + 1 COAT	TBD	
STANDING & RUNNING TRIM			
DOOR CASING	WOOD-2	POPLAR PTD	
WDO CASING, SILLS & APRONS	WOOD-2	POPLAR PTD	
OTHER MISC	WOOD-2	POPLAR PTD	
OTHER MISC			
WDO CASING, SILLS & APRONS	PT-X	TBD	

5 MATERIAL & FINISH SCHEDULE

LOCATION	NUMBER	FUNCTION	GROUP
EXTERIOR 1ST FLOOR			
FRONT COMMERCIAL ENTRY	101/1	TBD	X
SIDE RESIDENTIAL ENTRY	106/1	TBD	X
SIDE COMMERCIAL TO PARK	107/1-3	TBD	X
INTERIOR 1ST FLOOR			
COMMERCIAL 102 TO UTILITY CLOSET 103	103/1	TBD	X
COMMERCIAL 102 TO ADA BATH 104 & 105	104/1 & 105/1	TBD	X
RESIDENTIAL LOBBY 106 TO COMMERCIAL 107	106/2	TBD	X
INTERIOR 2ND & 3RD FLOORS			
ENTRY - STAIR LANDINGS TO VESTIBULES		TBD	X
HALLS TO BATHROOMS		TBD	X
HALL TO BEDROOMS		TBD	X
BEDROOM 211A/311A TO CLOS 212A/312A		TBD	X
CLOSETS (BIFOLD)		TBD	X

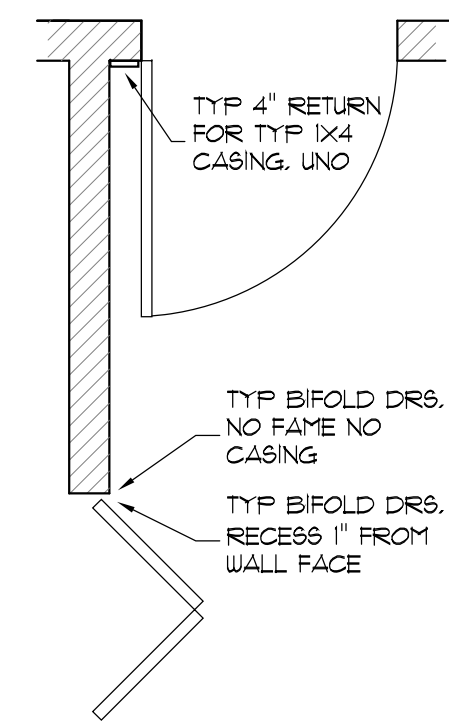

4 HARDWARE TYPES

6 TYP INTER DR DTLS

STOREFRONT SYSTEM	STANDARD 2 X 4 1/2 THERMALLY BROKEN STANDARD COLOR TBD
DOORS	101/1 & 106/1 MEDIUM RAILS & STILES, STANDARD HEAVY DUTY HINGE
FIXED LITES	101/2 & 101/3 SIZED - FOR POSSIBLE REPLACEMENT WITH STANDARD 3-0X8-0 DOORS IN FUTURE TO RECONFIGURE LEASE AREA.
FIXED LITES	101/2 & 101/3 & 106/2 SPANDREL PANELS - INSULATED WITH 1X4 PVC APPLIED
STRIKE	106/1 ELECTRIC STRIKE FOR REMOTE OPENING AT MULL (OK??)

3 STOREFRONT SPECIFICATIONS

SPECIALTIES	
MAILBOX	RECESSED ALUM VERTICAL MAILBOX, 1 DOORS 5 1/2" W x 16 1/4" W 6 3/4" D COMPARTMENT, SALSBUURY #3501, COLOR TBD
KNOX BOX	TBD
FIRE EXTINGUISHERS	TBD, NO CABINETS
CLOSET POLES & SHELVES	TBD, WOOD POLES? EMT MTL POLES? SIDE HANG BRACKETS TO SUPPORT 12" SHELVES OR WIRE RACK SHELVES

7 SPECIALTIES

TITLE: DOORS, MTL & FINISHES

REV	DATE	ISSUE
D		
C	07/10 2017	PLAN REVIEW REVISIONS
B	07/6 2017	CONSTRUCTION
A	06/19 2017	CONSTRUCTION

DRAWING NO:
A6.2