

502 DEERING CENTER

NEW MIXED USE


502 STEVENS AVE, PORTLAND ME

FOR PERMIT
NOT FOR
CONSTRUCTION

TITLE:
WALLSECTIONS
& EXT DETAILS

REV	DATE	ISSUE
D		
C		
B		
A	05/15/2017	PERMIT



DRAWING NO.:
A3.2

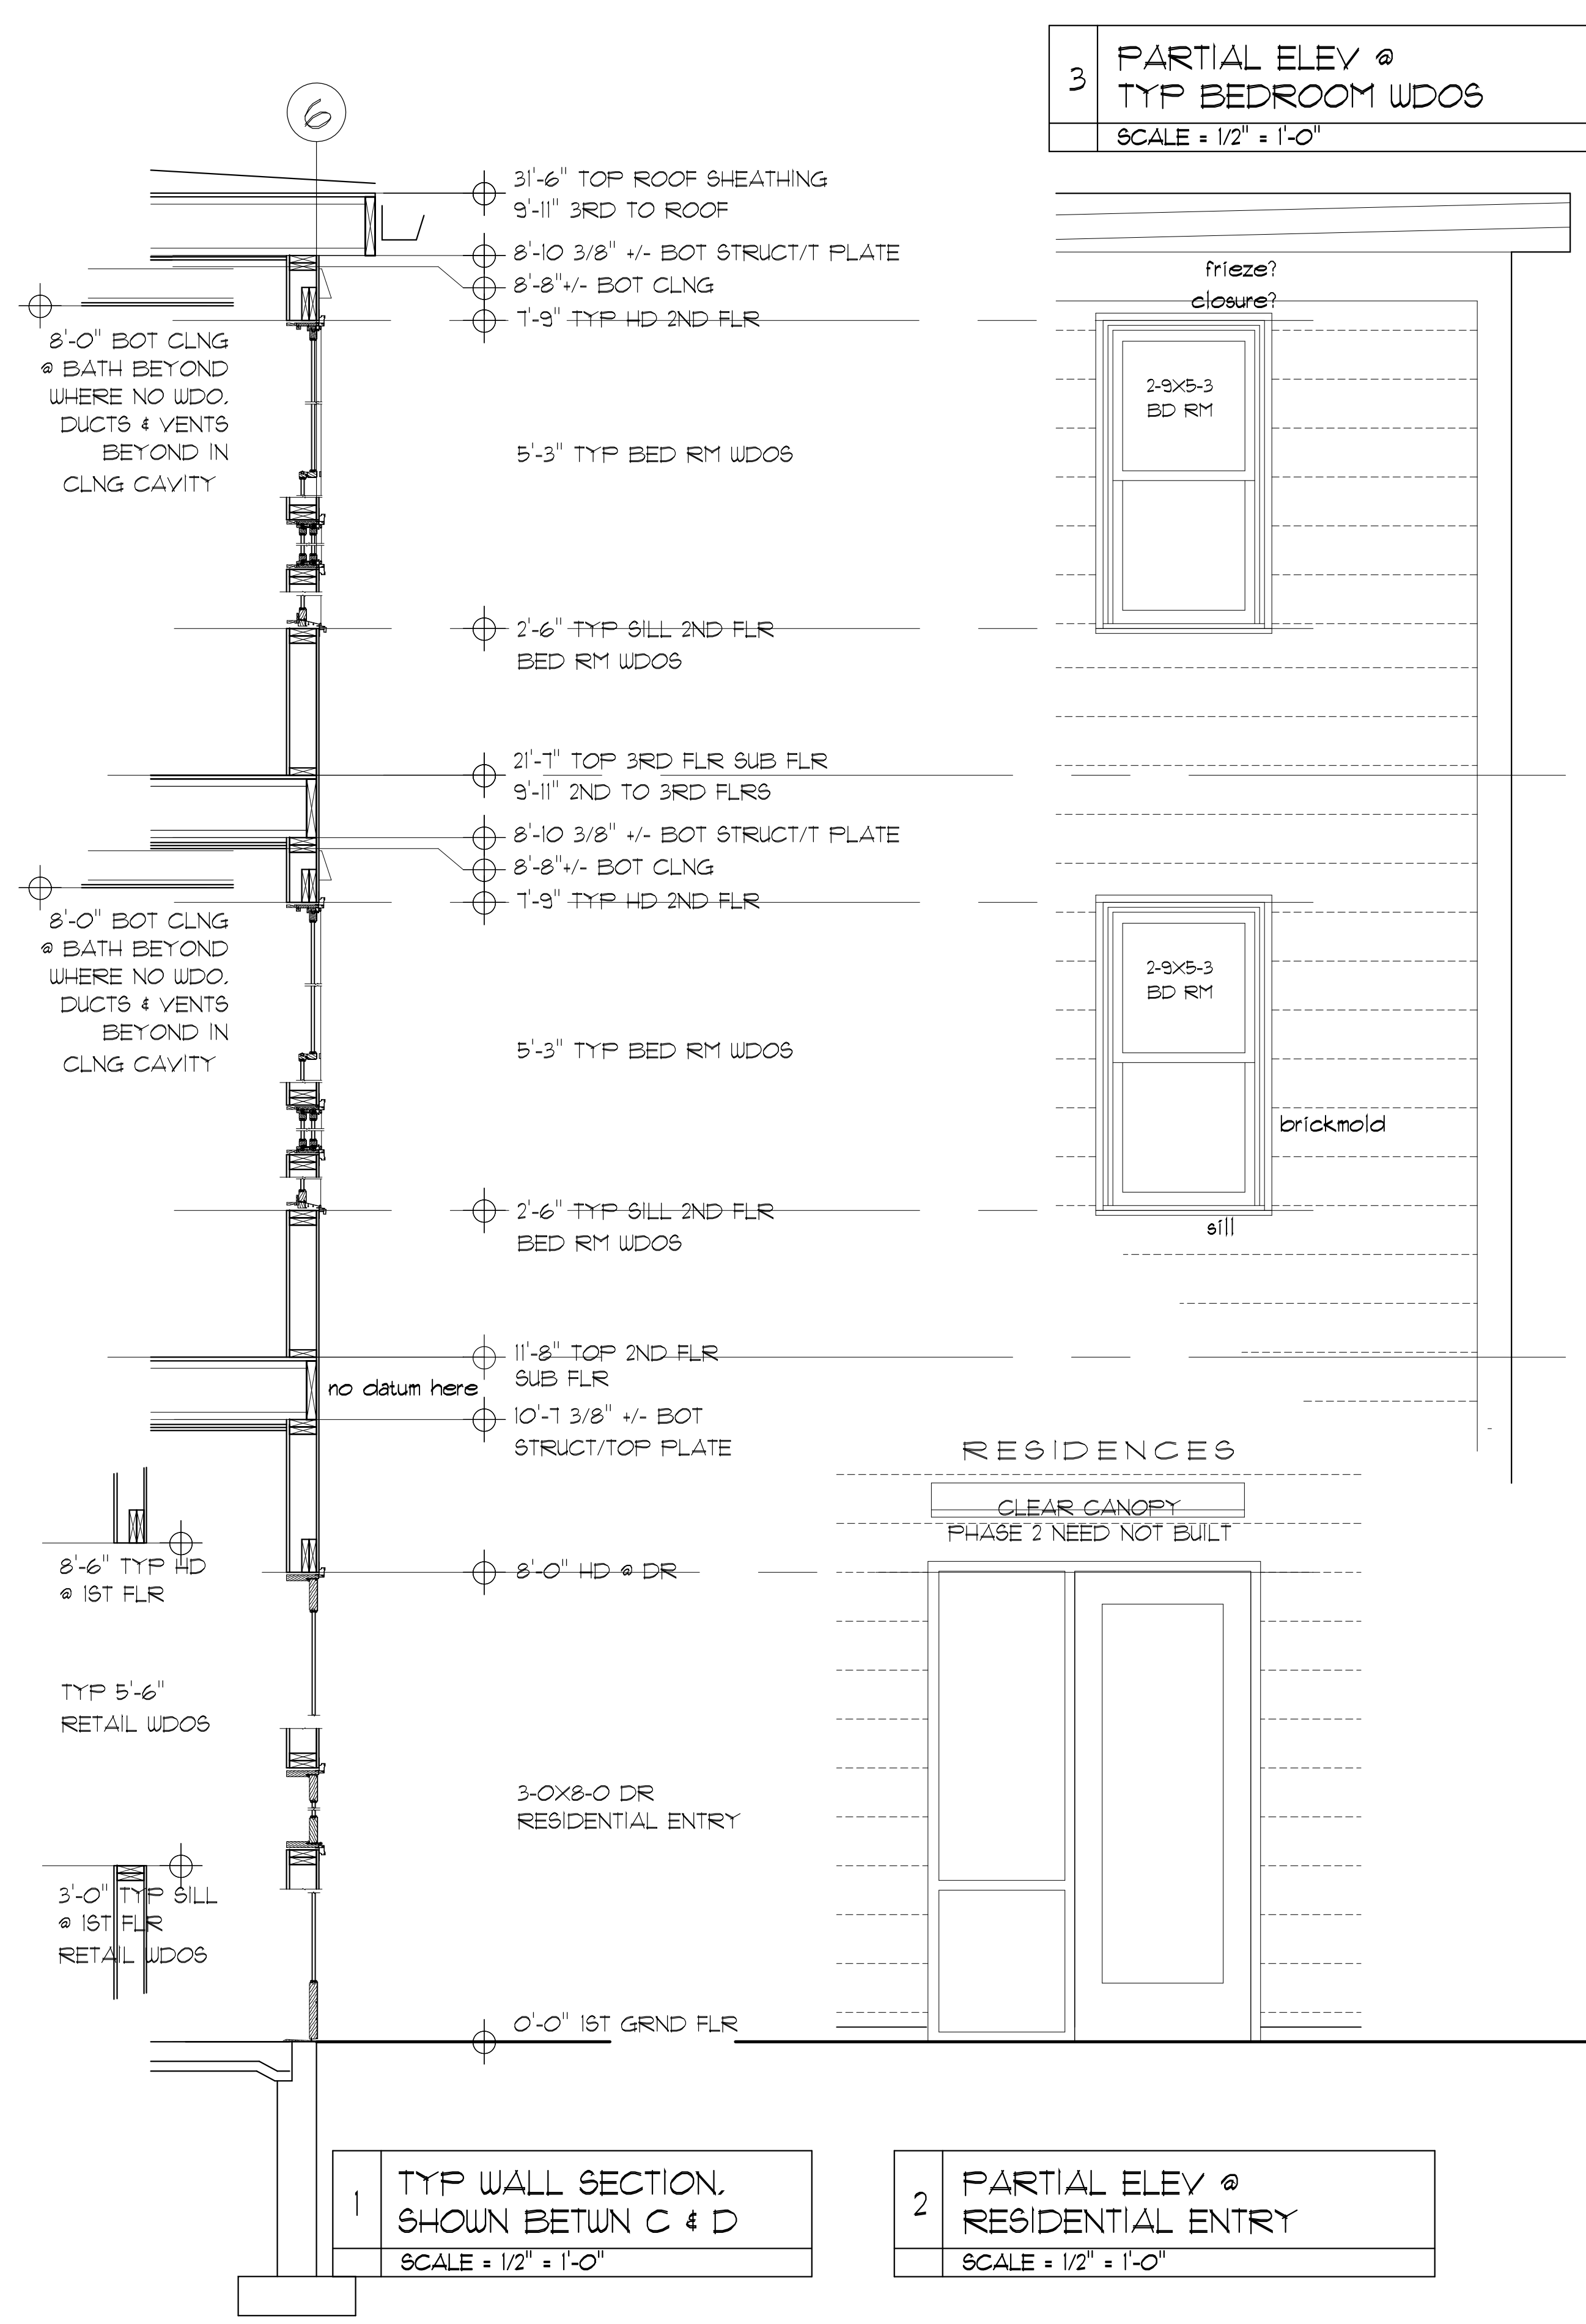


1 TYP WALL SECTION,
SHOWN BETWN C & D
SCALE = 1/2" = 1'-0"

2 PARTIAL ELEV @
RESIDENTIAL ENTRY
SCALE = 1/2" = 1'-0"

3 PARTIAL ELEV @
TYP BEDROOM WDOs
SCALE = 1/2" = 1'-0"

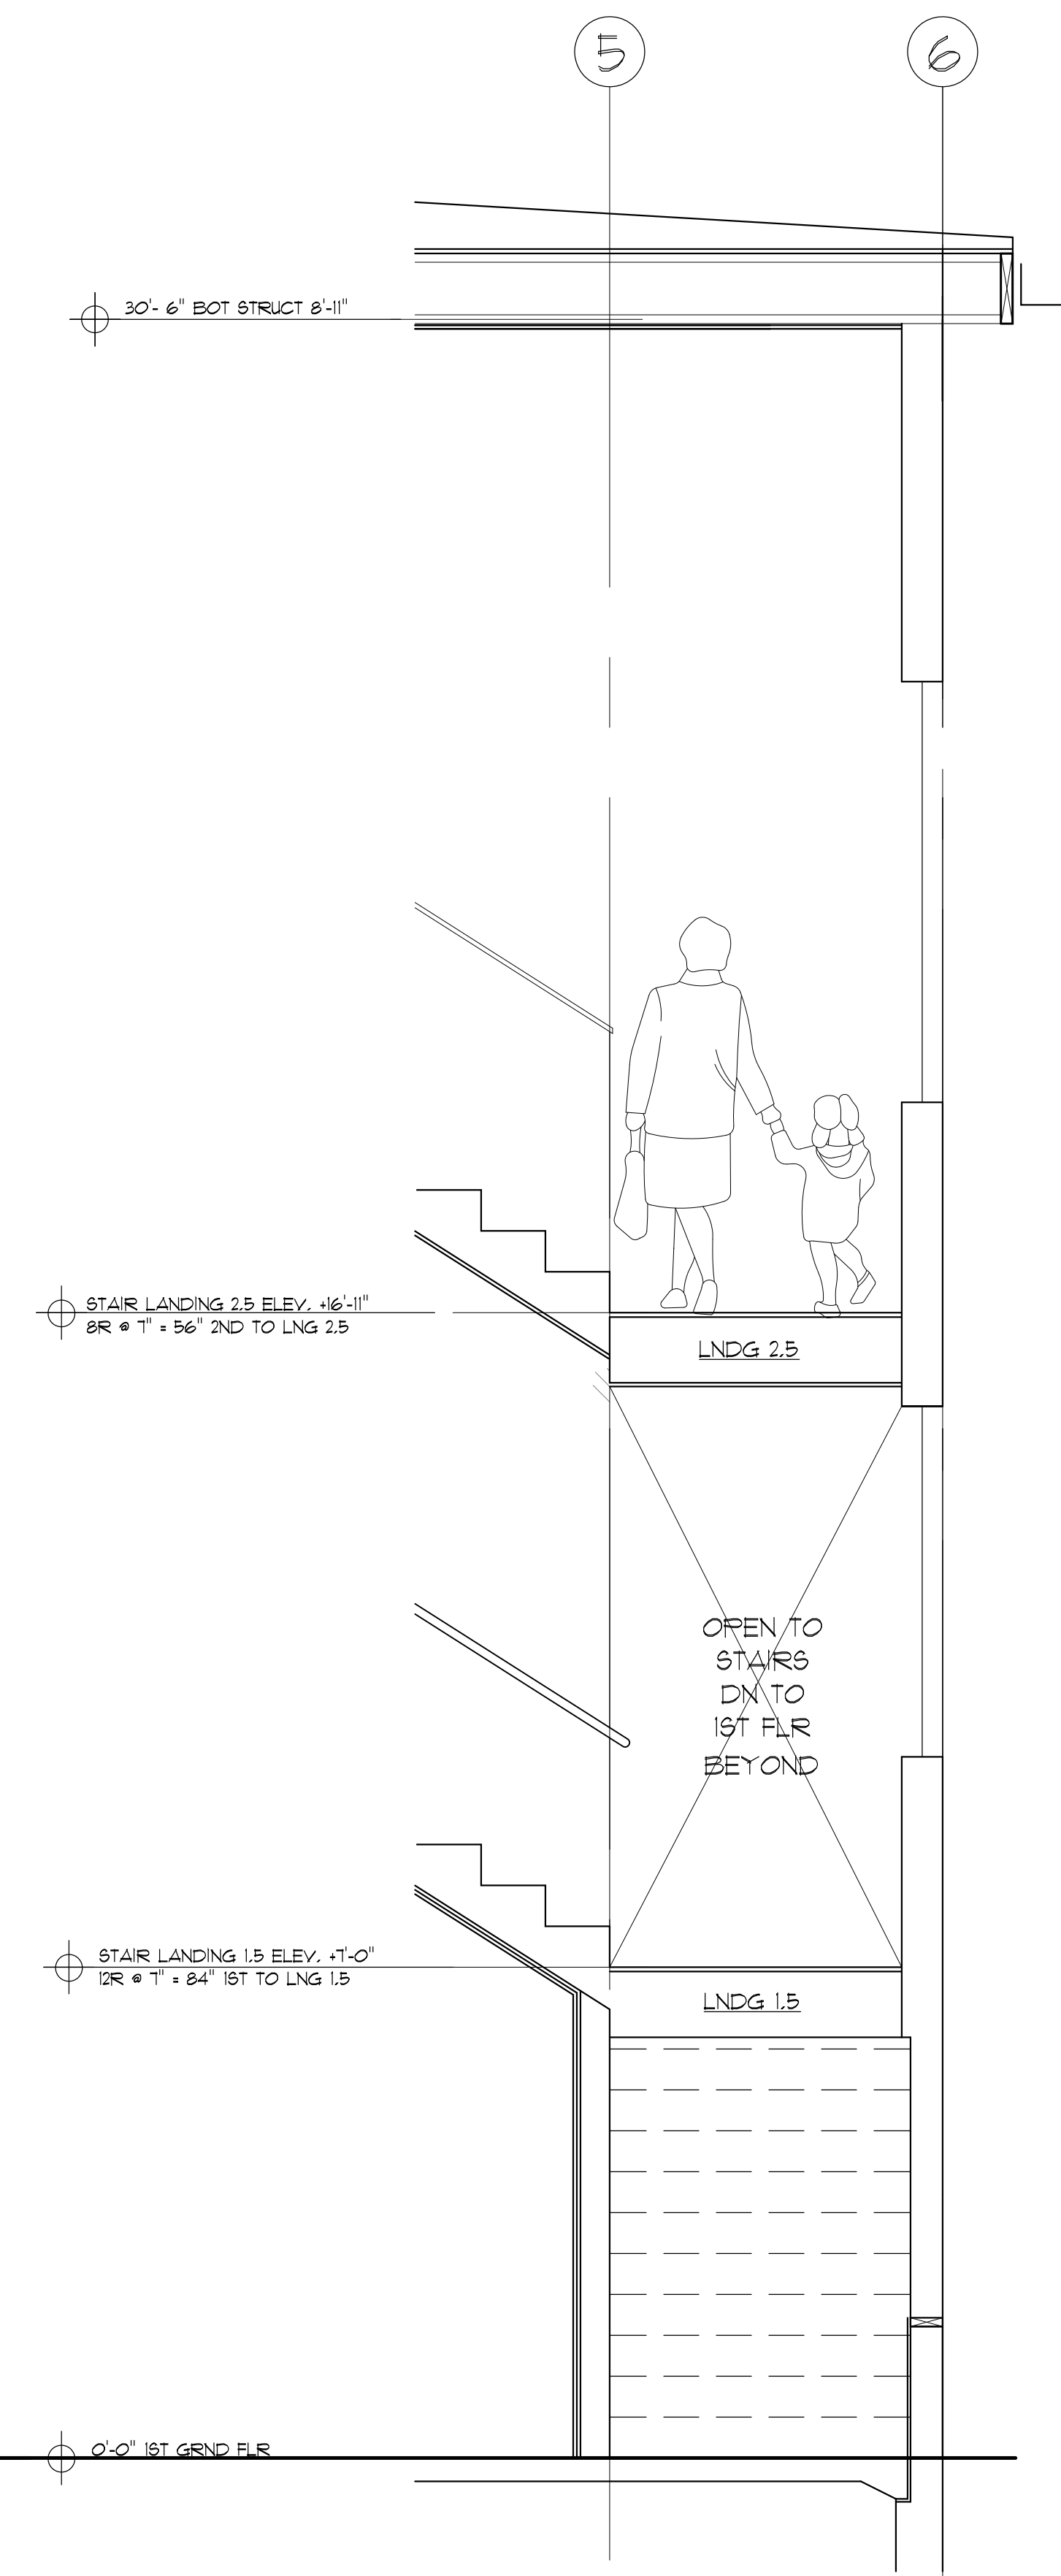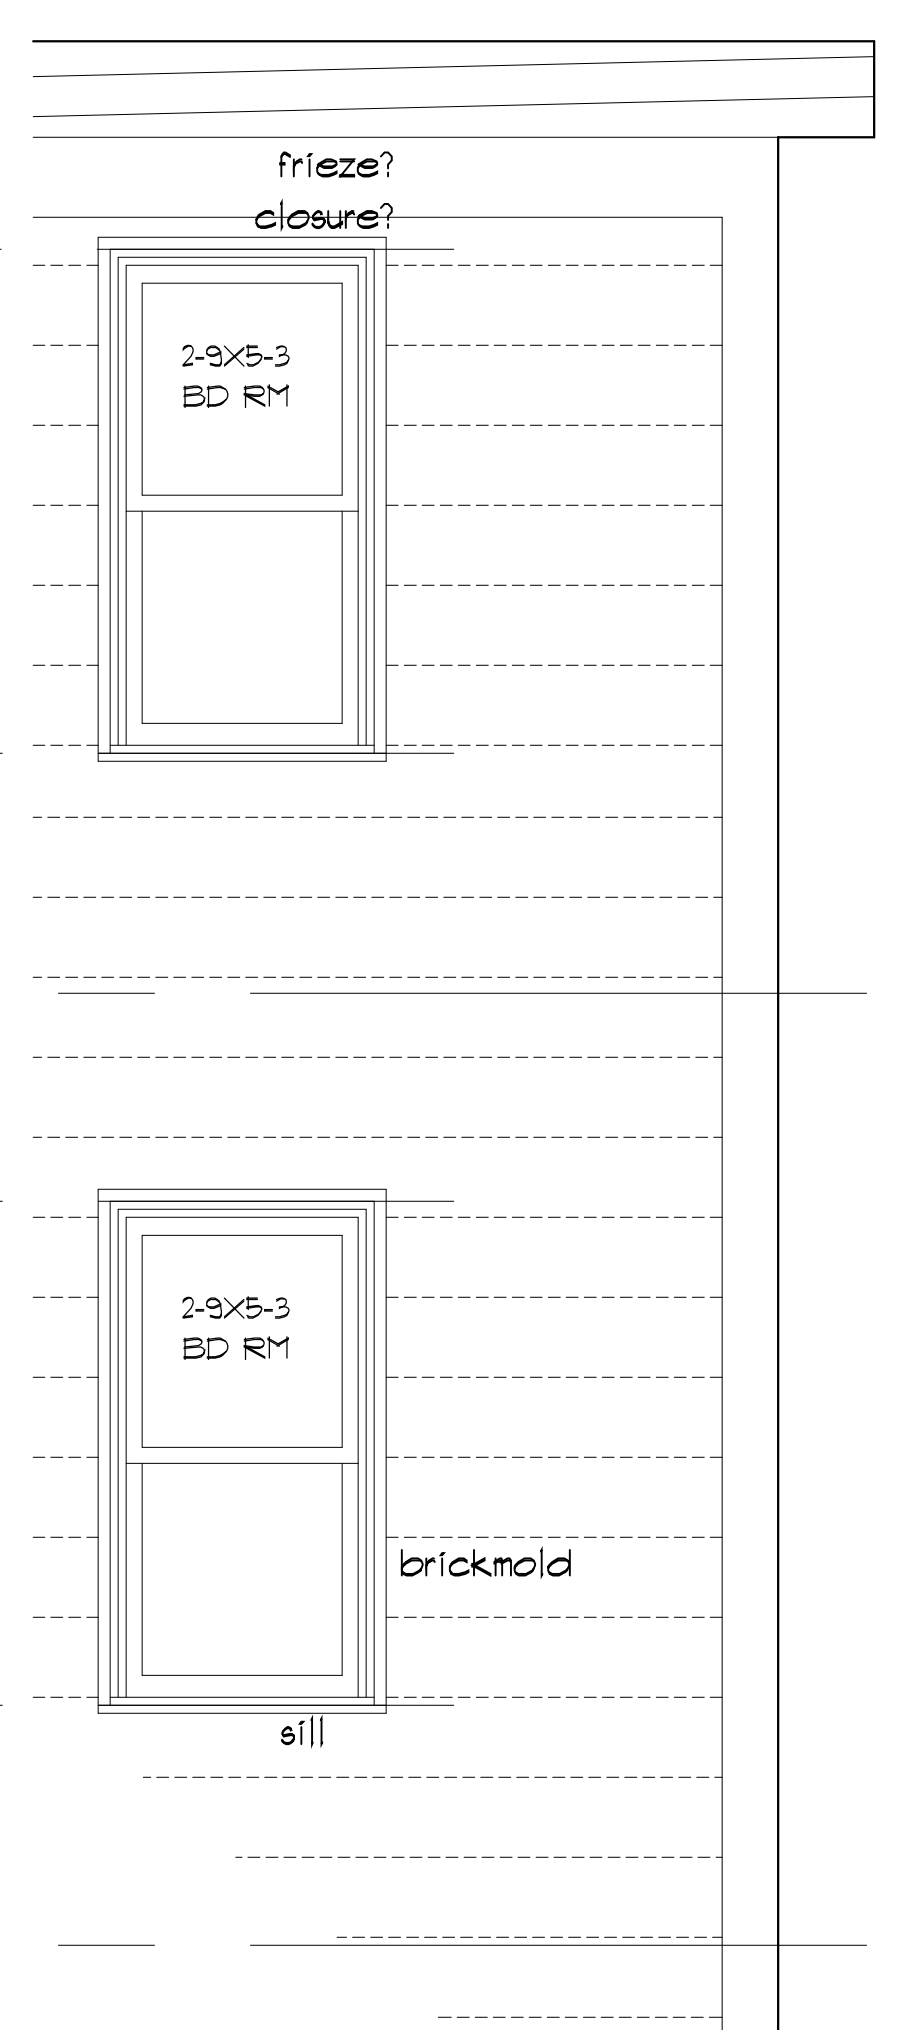

4 WALL SECTION @ STAIR LNDGS
SCALE = 1/2" = 1'-0"

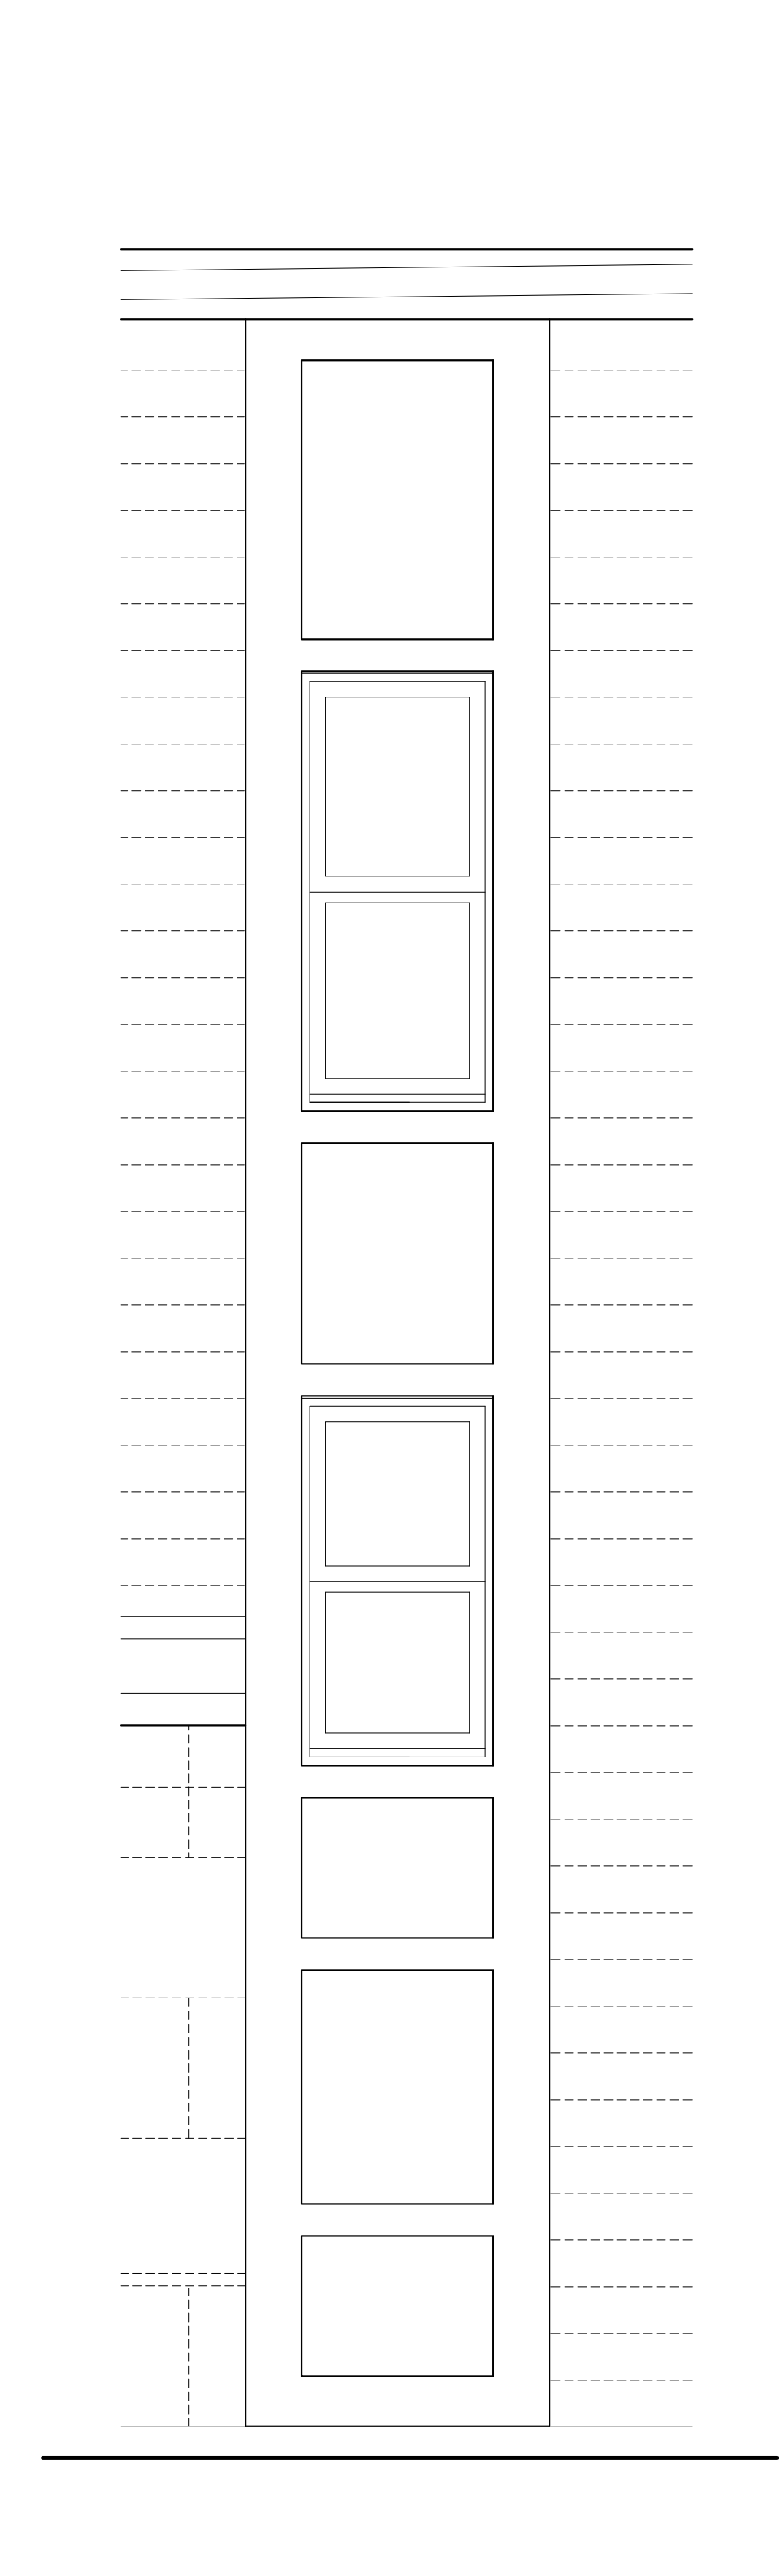

5 PARTIAL ELEV AT STAIR LNDGS
SCALE = 1/2" = 1'-0"