


1 INFILTRATION SYSTEM SECTION A-A

NOT TO SCALE

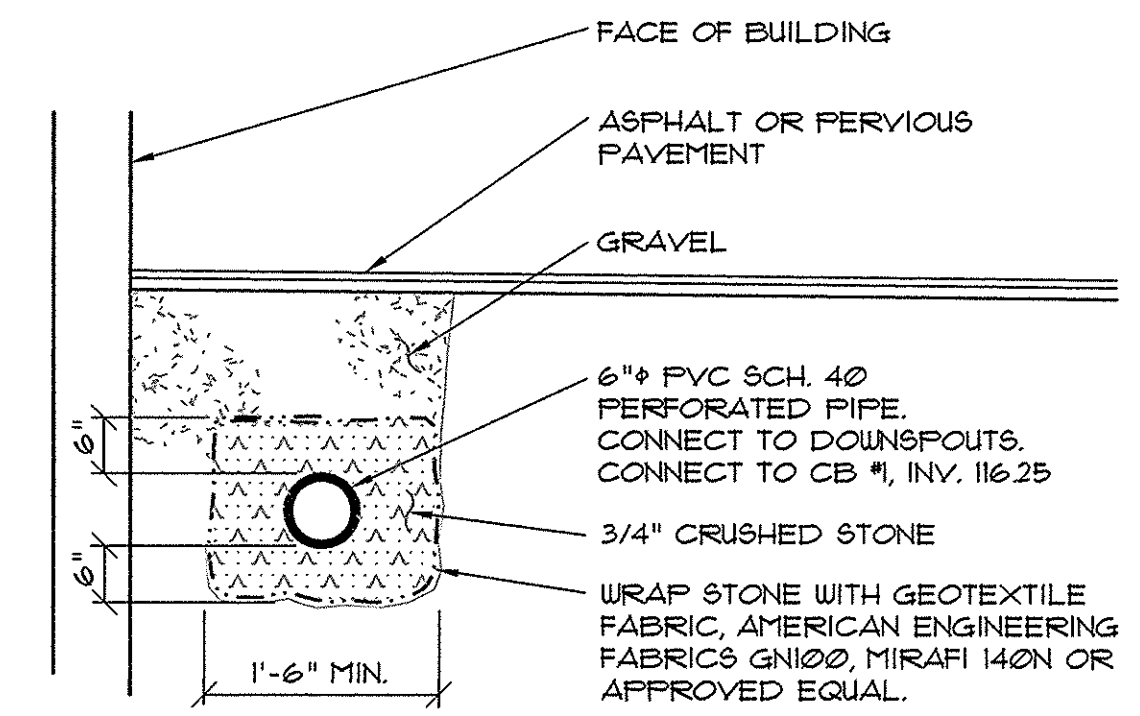

2 RAIN LEADER SYSTEM SECTION

NOT TO SCALE

Project Name:
502 Deering Center
 Portland, Maine

Owner / Applicant:
 502 Deering Center, LLC
 55 Hamblet Avenue
 Portland, Maine 04103

Consultants:
 Architect
 Lachman Architects & Planners
 58 Fore Street, Bldg 30
 Portland, Maine 04101
 207.831.8585
 Contact: Denis Lachman
 Landscape Architects
 Carroll Associates
 217 Commercial St.
 Portland, Maine 04101
 207.772.1552
 Contact: Patrick Carroll
 Civil Engineer
 Pinkham & Greer Civil Engineers
 28 Vannah Ave.
 Portland, ME 04103
 207.781.5242
 Contact: Thomas Greer
 Surveyor
 Four Points Associates, Inc.
 9 Ralph Avenue
 Lewiston, Maine 04240
 207.577.5840
 Contact: Donald Dostie

Drawing Set:

No.	Date	Revision
1	12-22-16	SITE PLAN REVIEW-FINAL
2	2-7-17	REV'D PER CITY COMMENTS
3	3-14-17	REV'D PER CITY COMMENTS
4	4-12-17	FINAL CITY PLANS
5	5-5-17	FINAL CITY PLANS

Drawing Set:
PERMITTING

Drawn:
 JDC
 Checked:
 TSG
 Approved:

 Drawing Title: 3/5/17

CIVIL DETAILS

Job Number: PG: 16193
 File:
 Date: 12-22-2016 Scale: AS SHOWN
 Drawing Number:
C 6.0
 © 2017 CARROLL ASSOCIATES