




2 EXISTING CONDITIONS  
 1/8" = 1'-0"

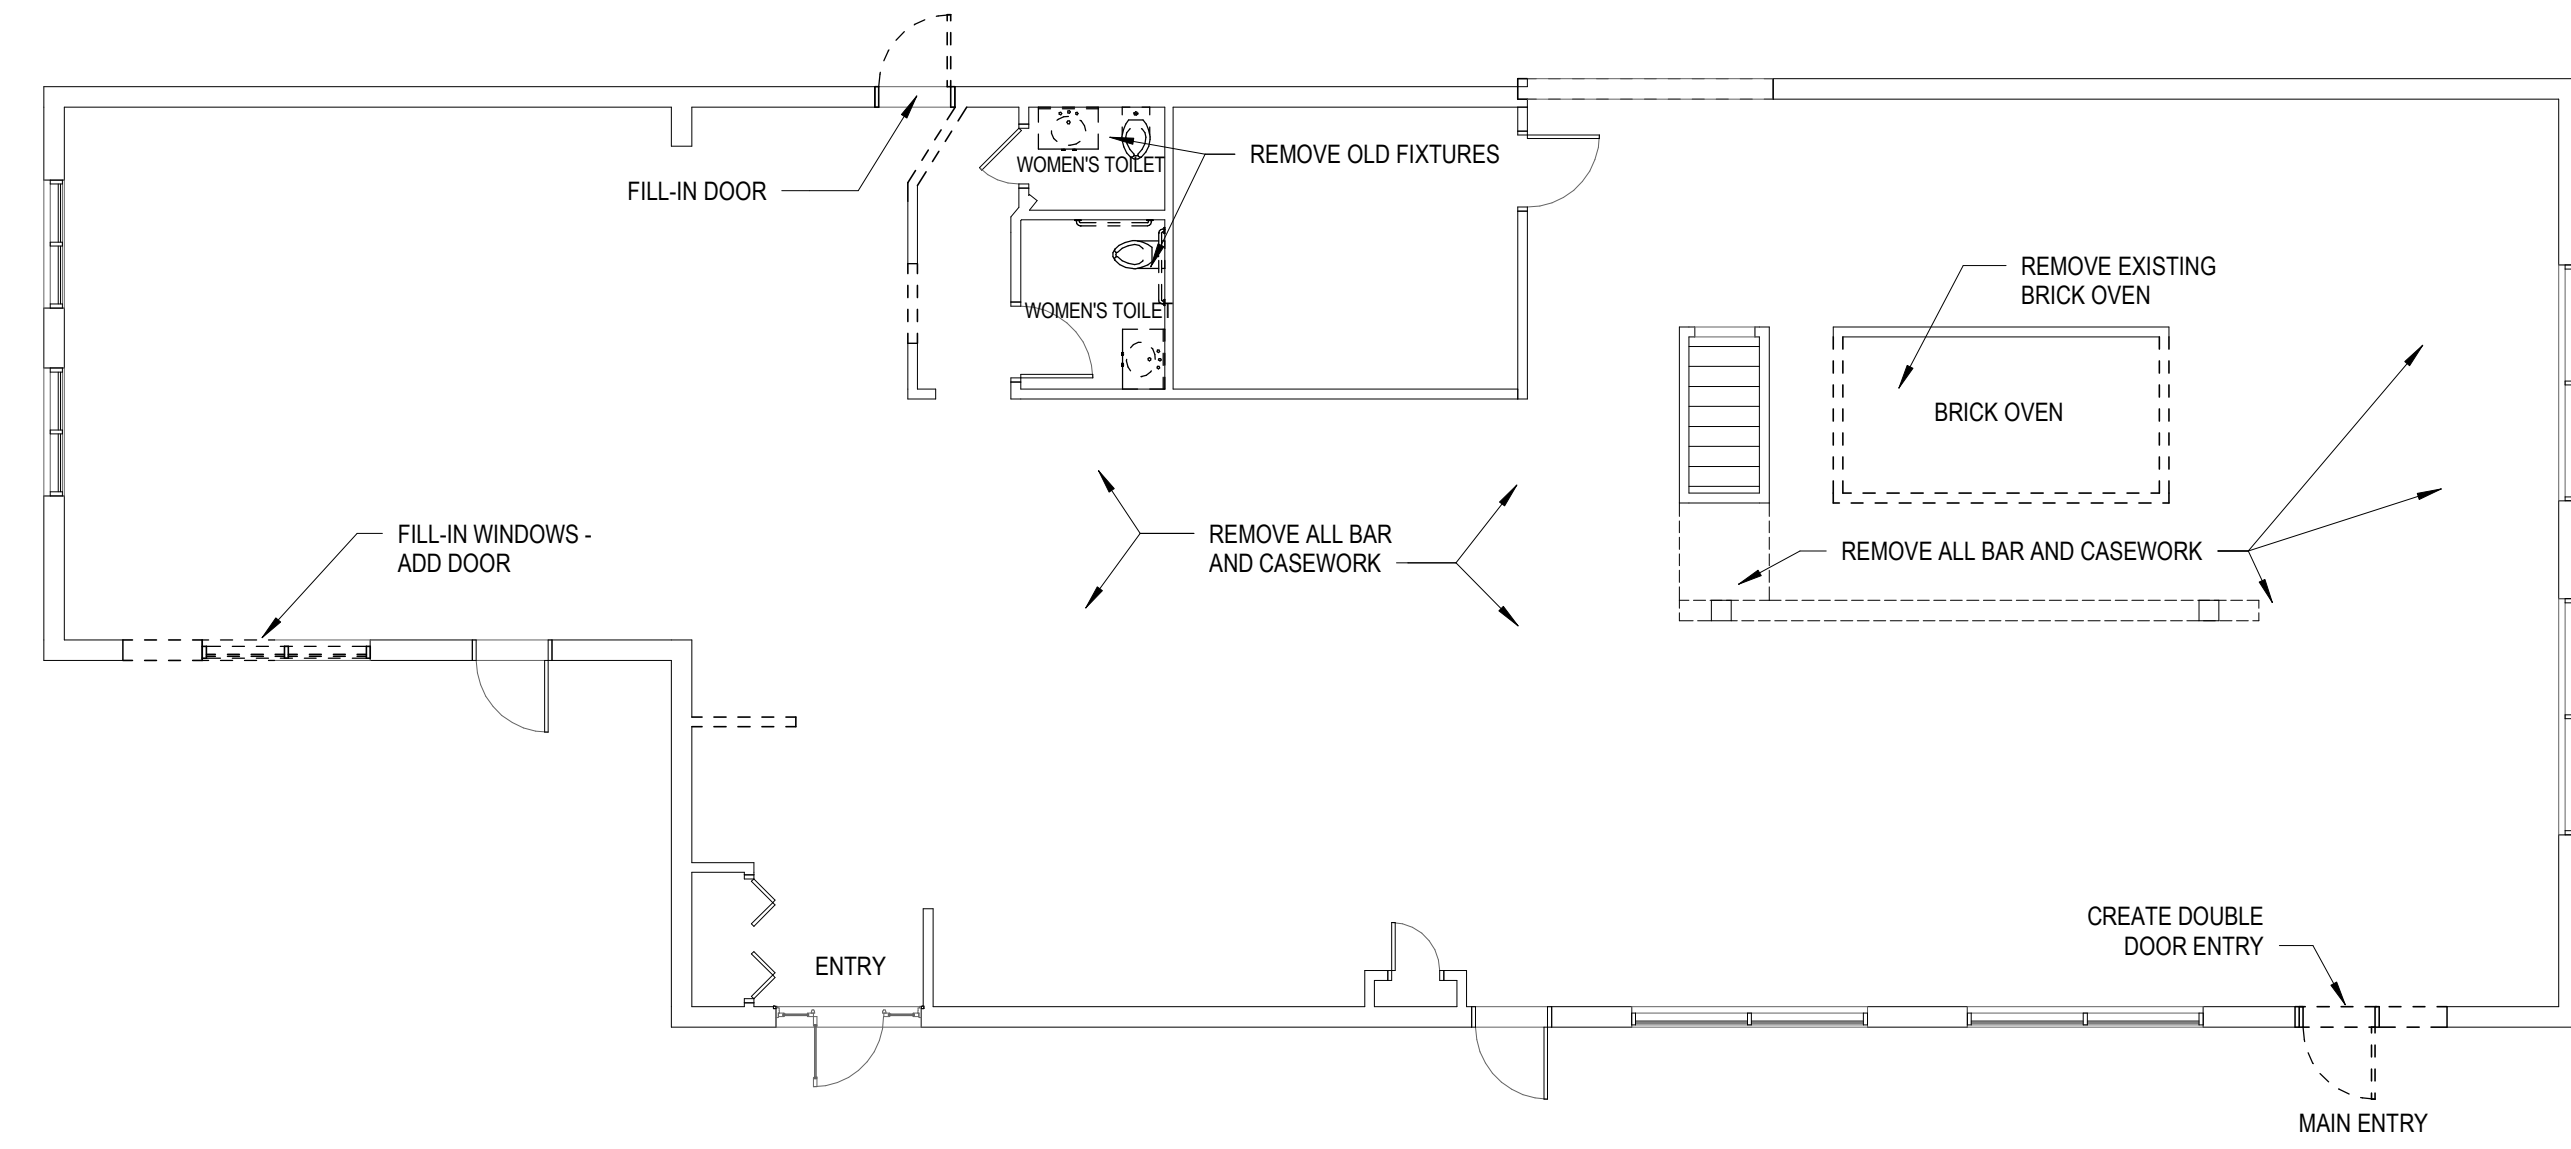

3 DEMOLITION PLAN  
 1/8" = 1'-0"

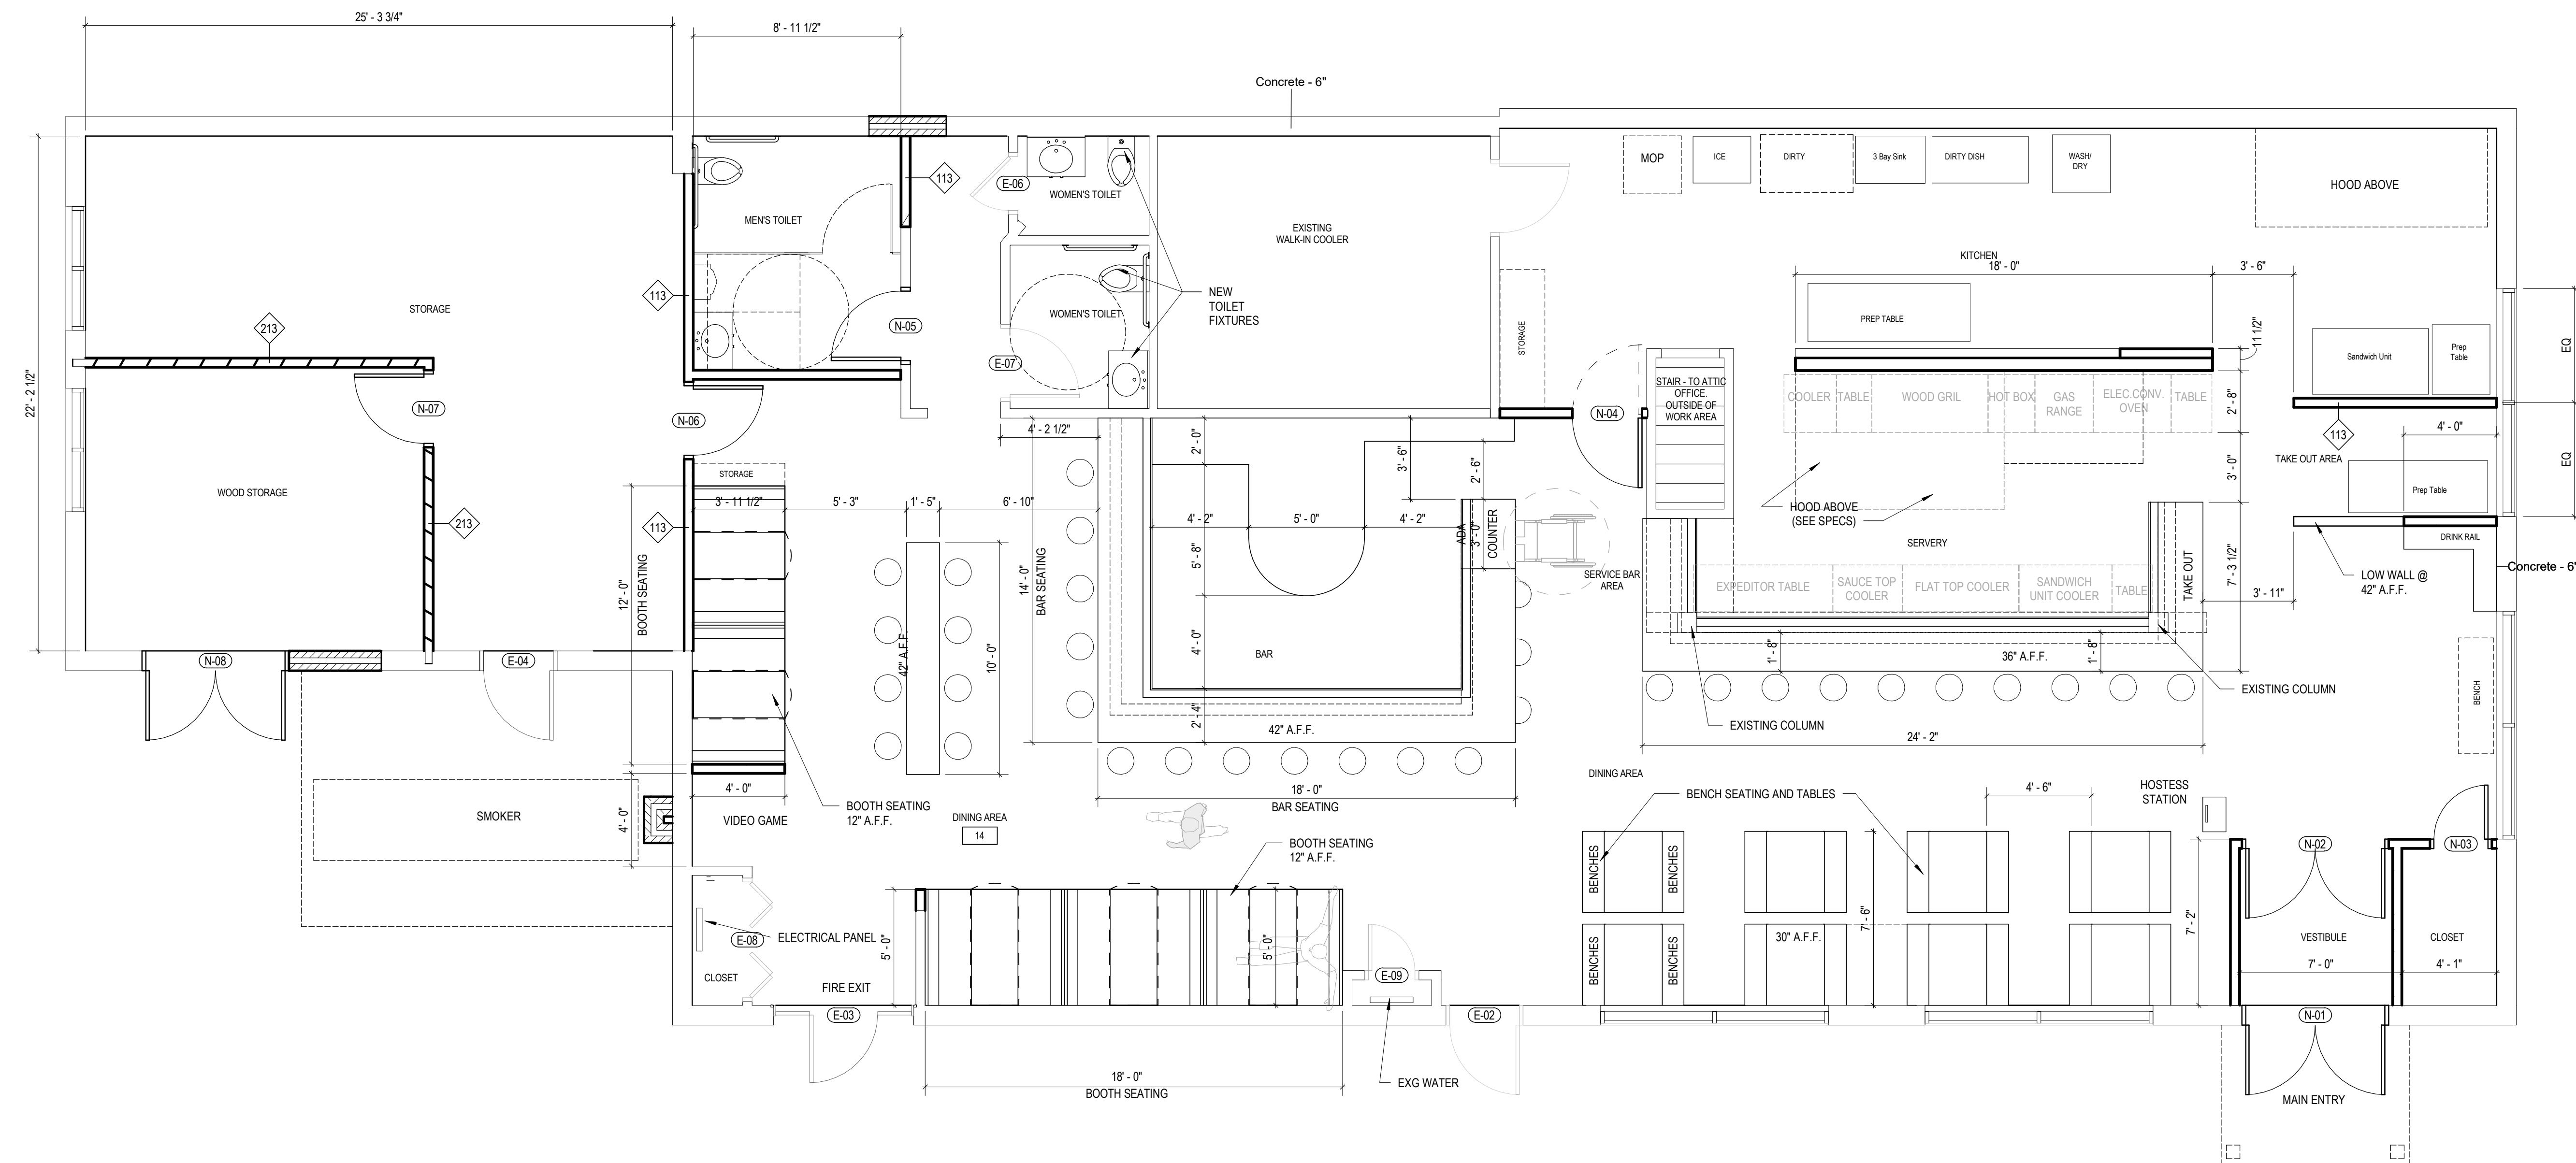

1 FLOOR PLAN  
 1/4" = 1'-0"

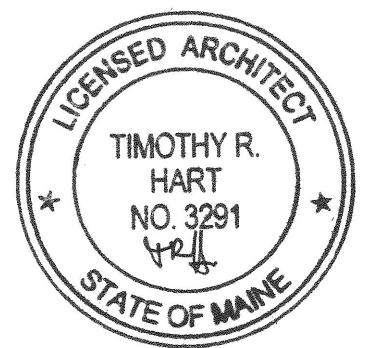

THIS DRAWING IS THE PROPERTY OF CANAL 5 STUDIO AND IS NOT TO BE COPIED OR REPRODUCED IN PART OR WHOLE. 2014 © CANAL 5 STUDIO

Mark	Date	Description

Project Status  
**ISSUED FOR PERMIT**  
 01-05-2018

Drawing Title  
**FLOOR PLANS**

Scale: As indicated

Drawing Number

**A10.1**