




2 EXISTING CONDITIONS
1/8" = 1'-0"

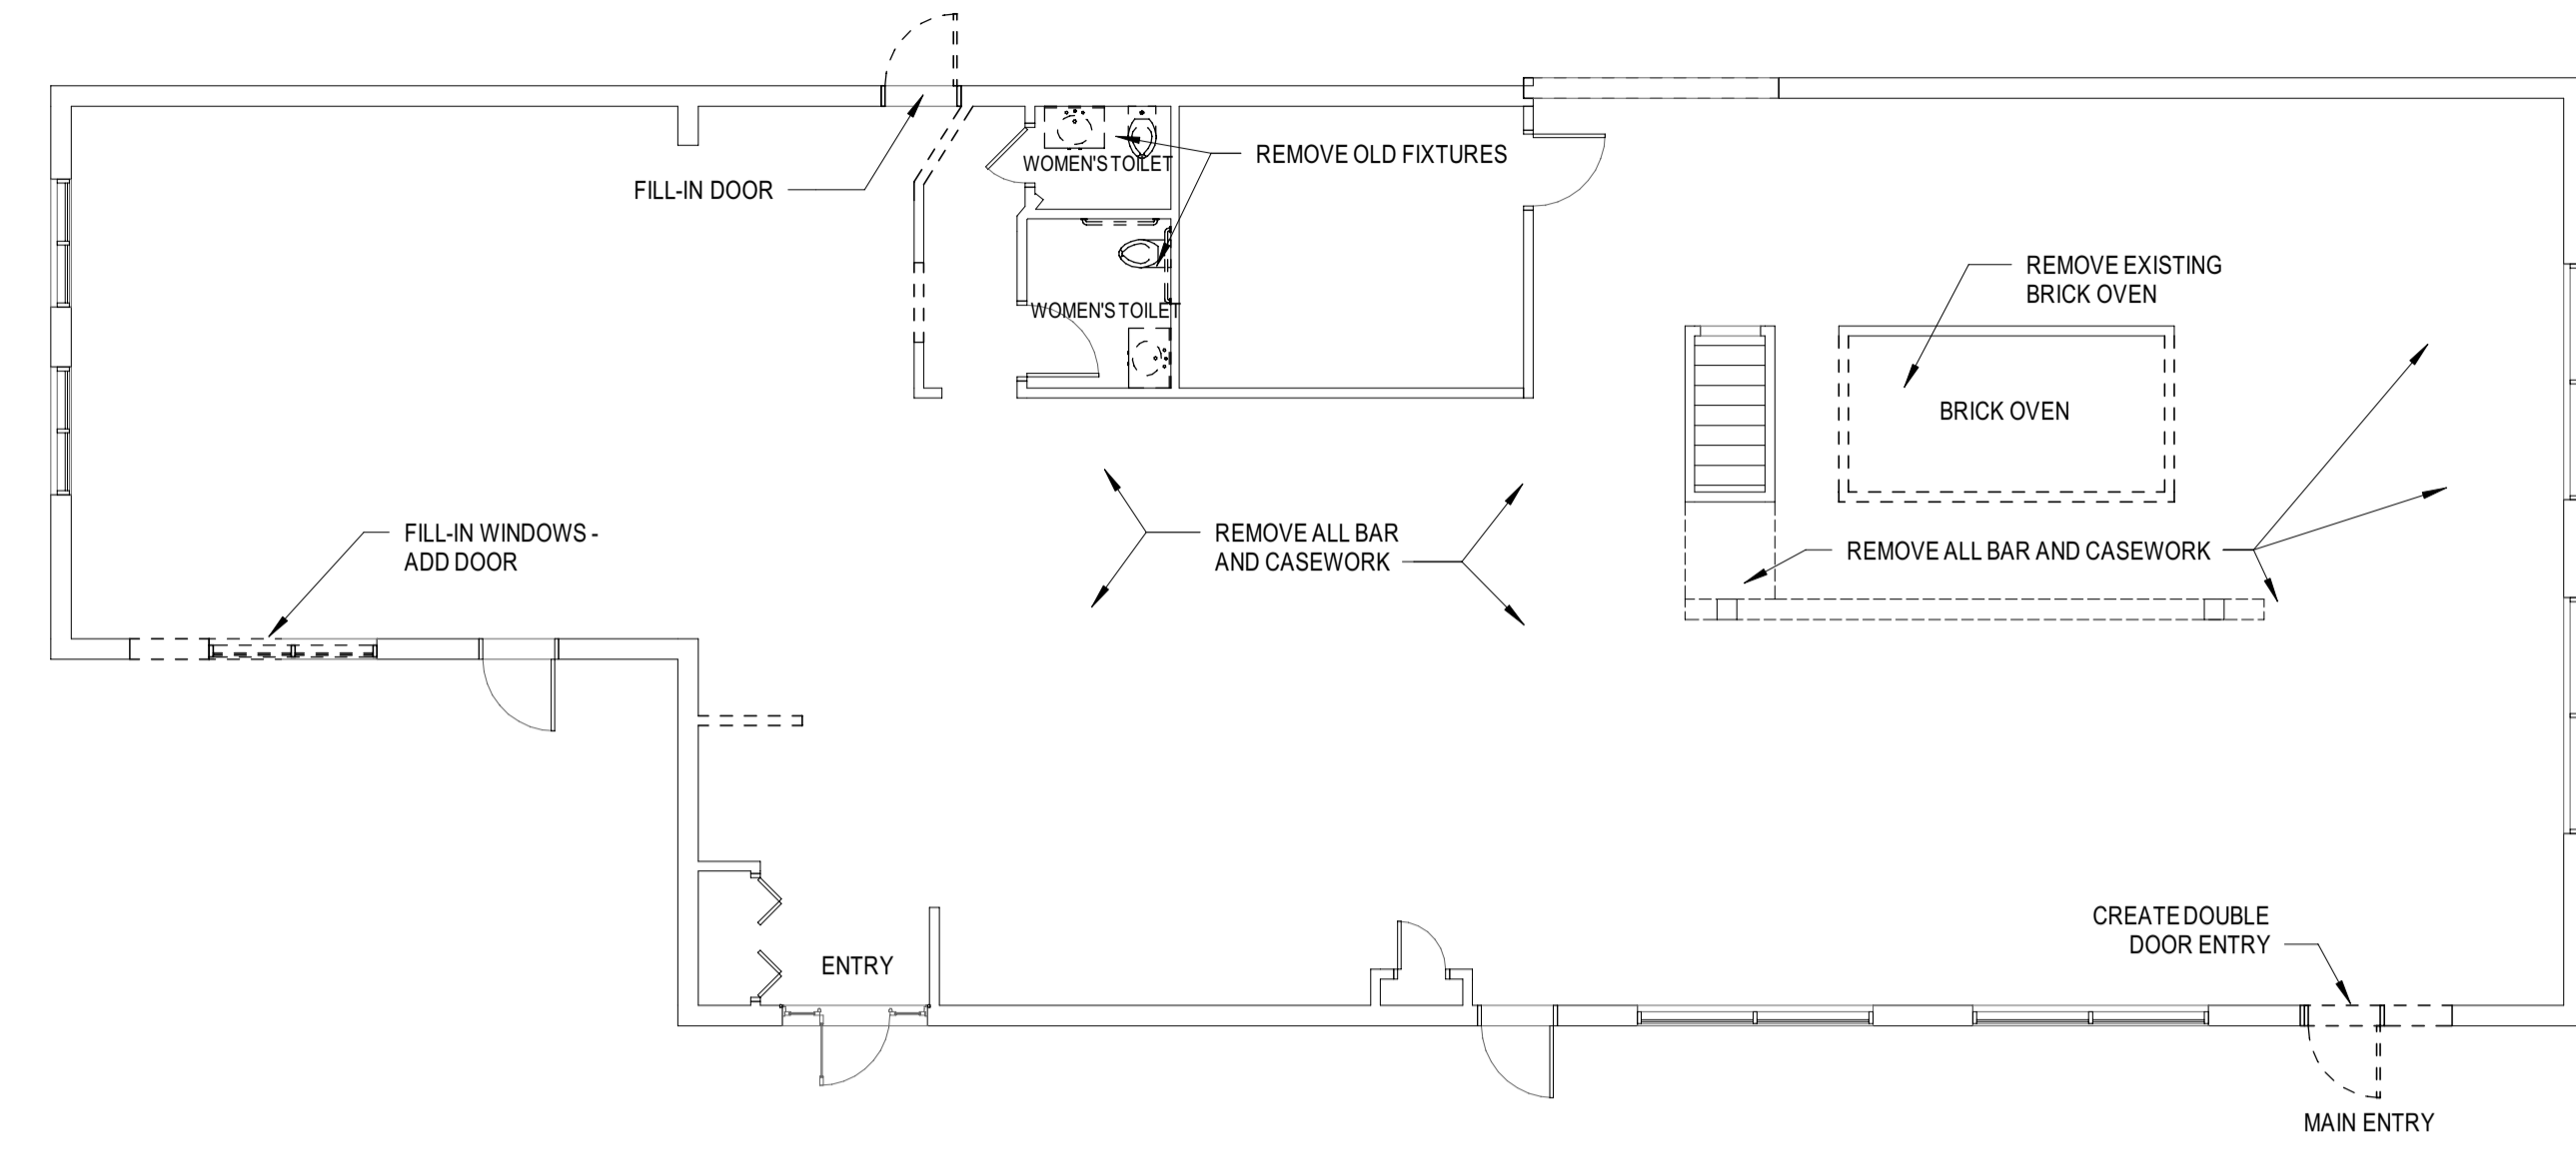

3 DEMOLITION PLAN
1/8" = 1'-0"

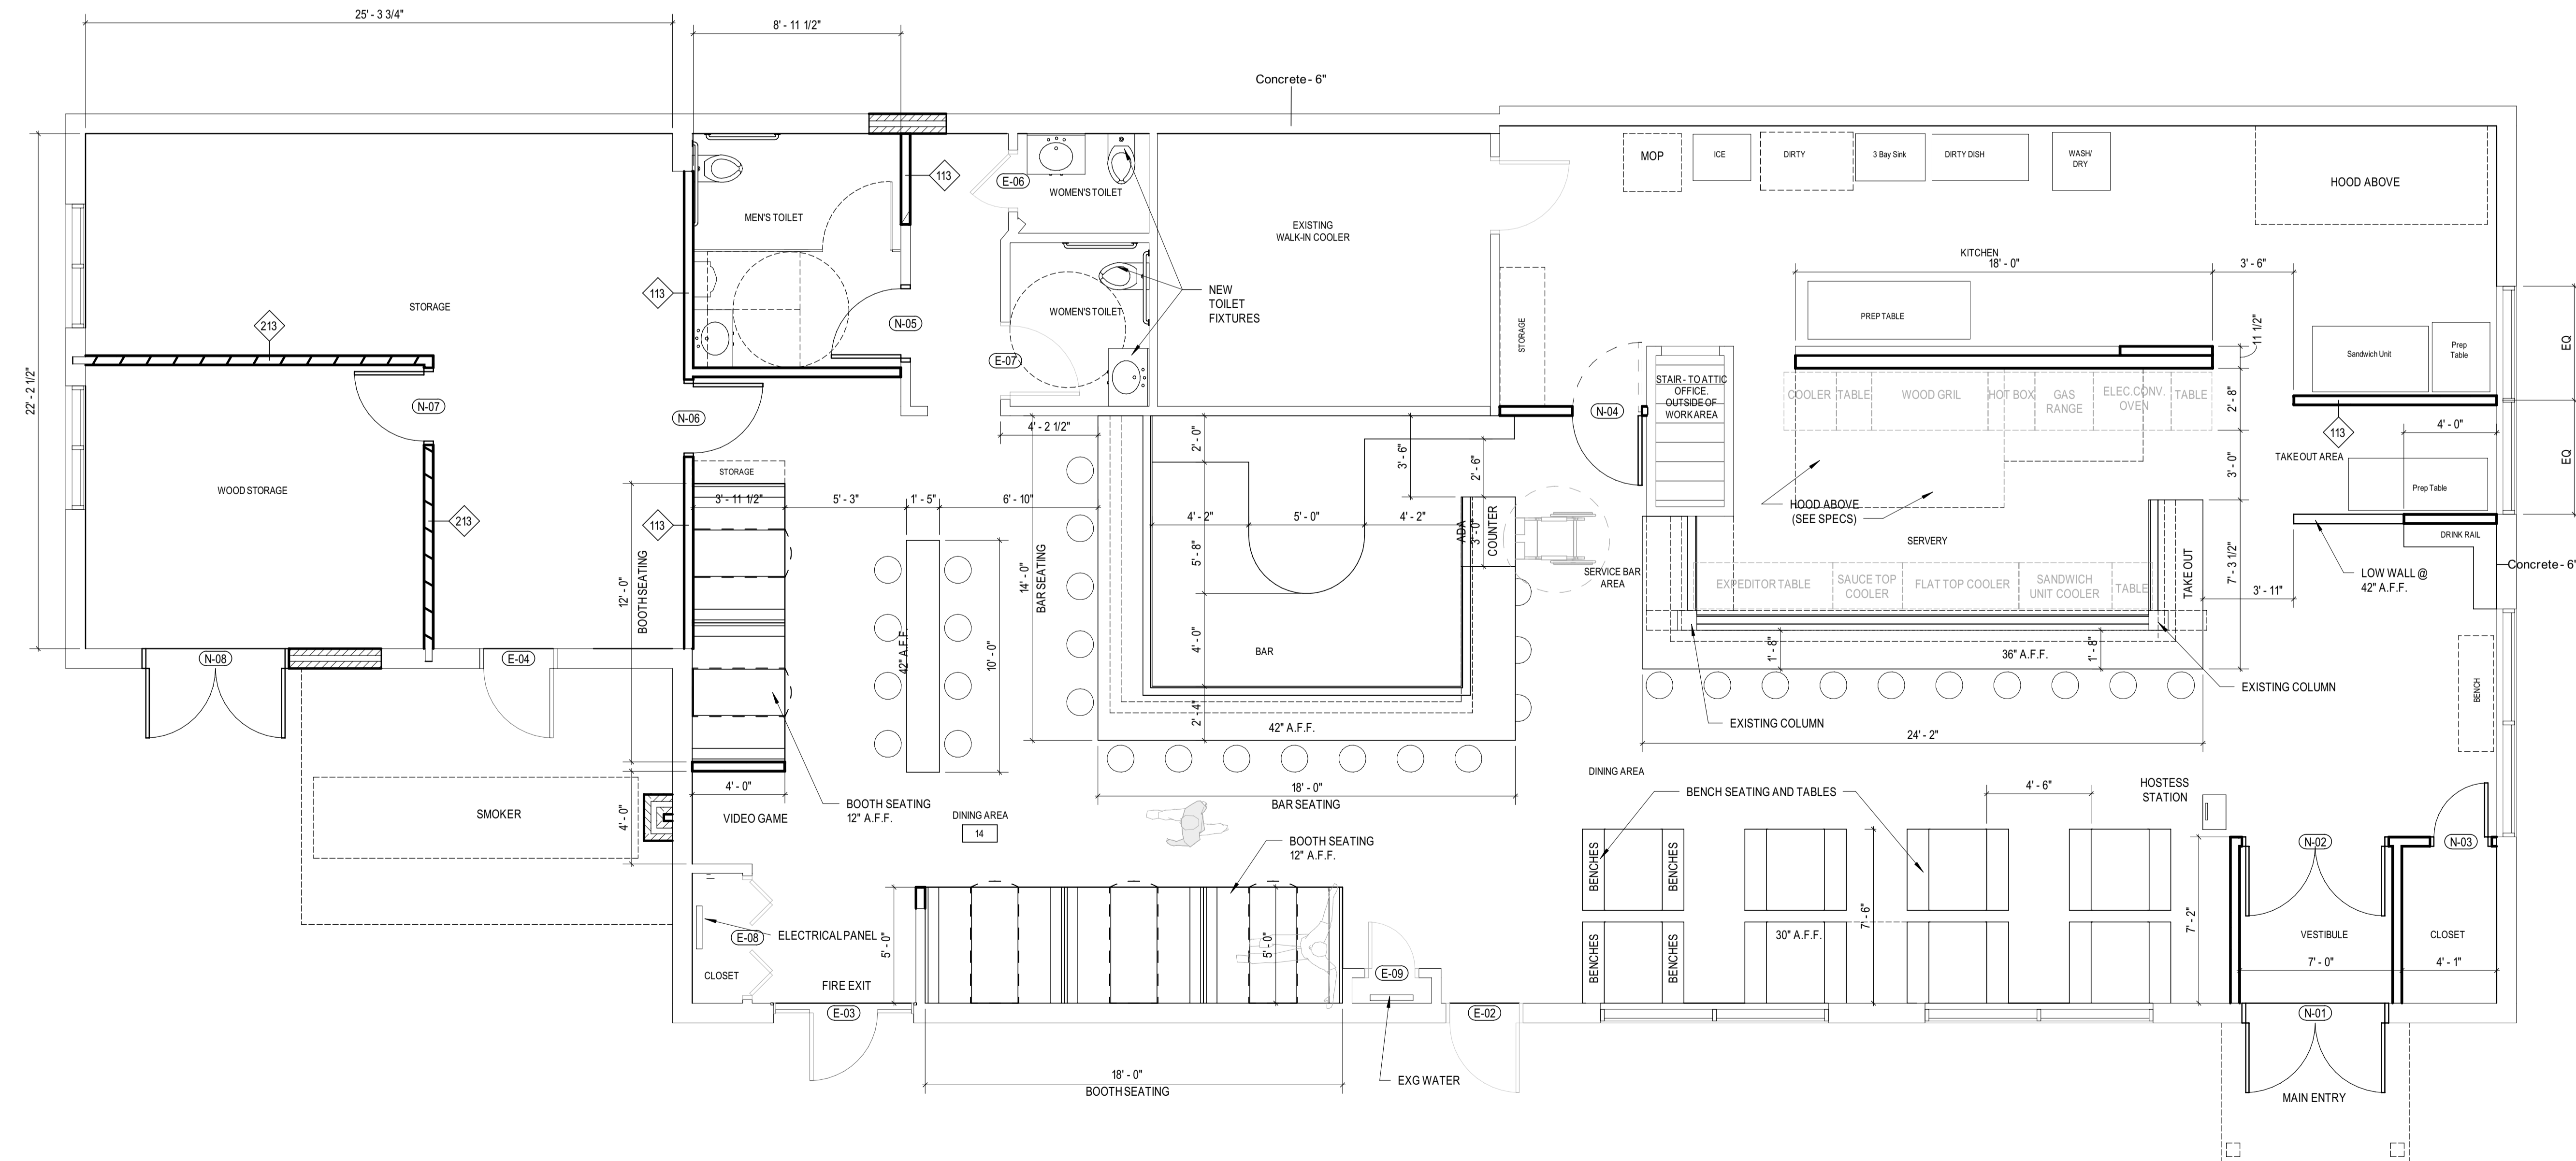

1 FLOOR PLAN
1/4" = 1'-0"

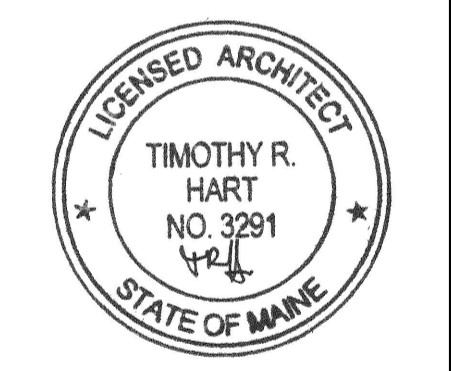

THIS DRAWING IS THE PROPERTY OF CANAL 5 STUDIO AND IS NOT TO BE COPIED OR REPRODUCED IN PART OR WHOLE 2014 © CANAL 5 STUDIO

Mark	Date	Description

Project Status
ISSUED FOR PERMIT
01-05-2018

Drawing Title
FLOOR PLANS

Scale: As indicated

Drawing Number
A10.1