

Richard Curtis & Associates

PO Box 9739-1150
Portland, ME 04104-5039
Phone: (207) 797-5300
Cell: (207) 233-1912
rcuris@comcast.net
maine.rr.com

Owner:

DIOCESAN
BUREAU OF
HOUSING
880 FOREST AVE
PORTLAND, ME

Contractor:

DICON
CONSTRUCTION

510 OCEAN AVE
PORTLAND, ME

Project:

RENOVATIONS
TO DEERING
PAVILION
880 FOREST AVE
PORTLAND, ME

Project No: 12404

Drawing Title:

FIRST FLOOR
PLAN


Scale: 3/16" = 1' - 0"

Date: 15 January 2015

Revision Dates:

Drawing Number:

A1.1

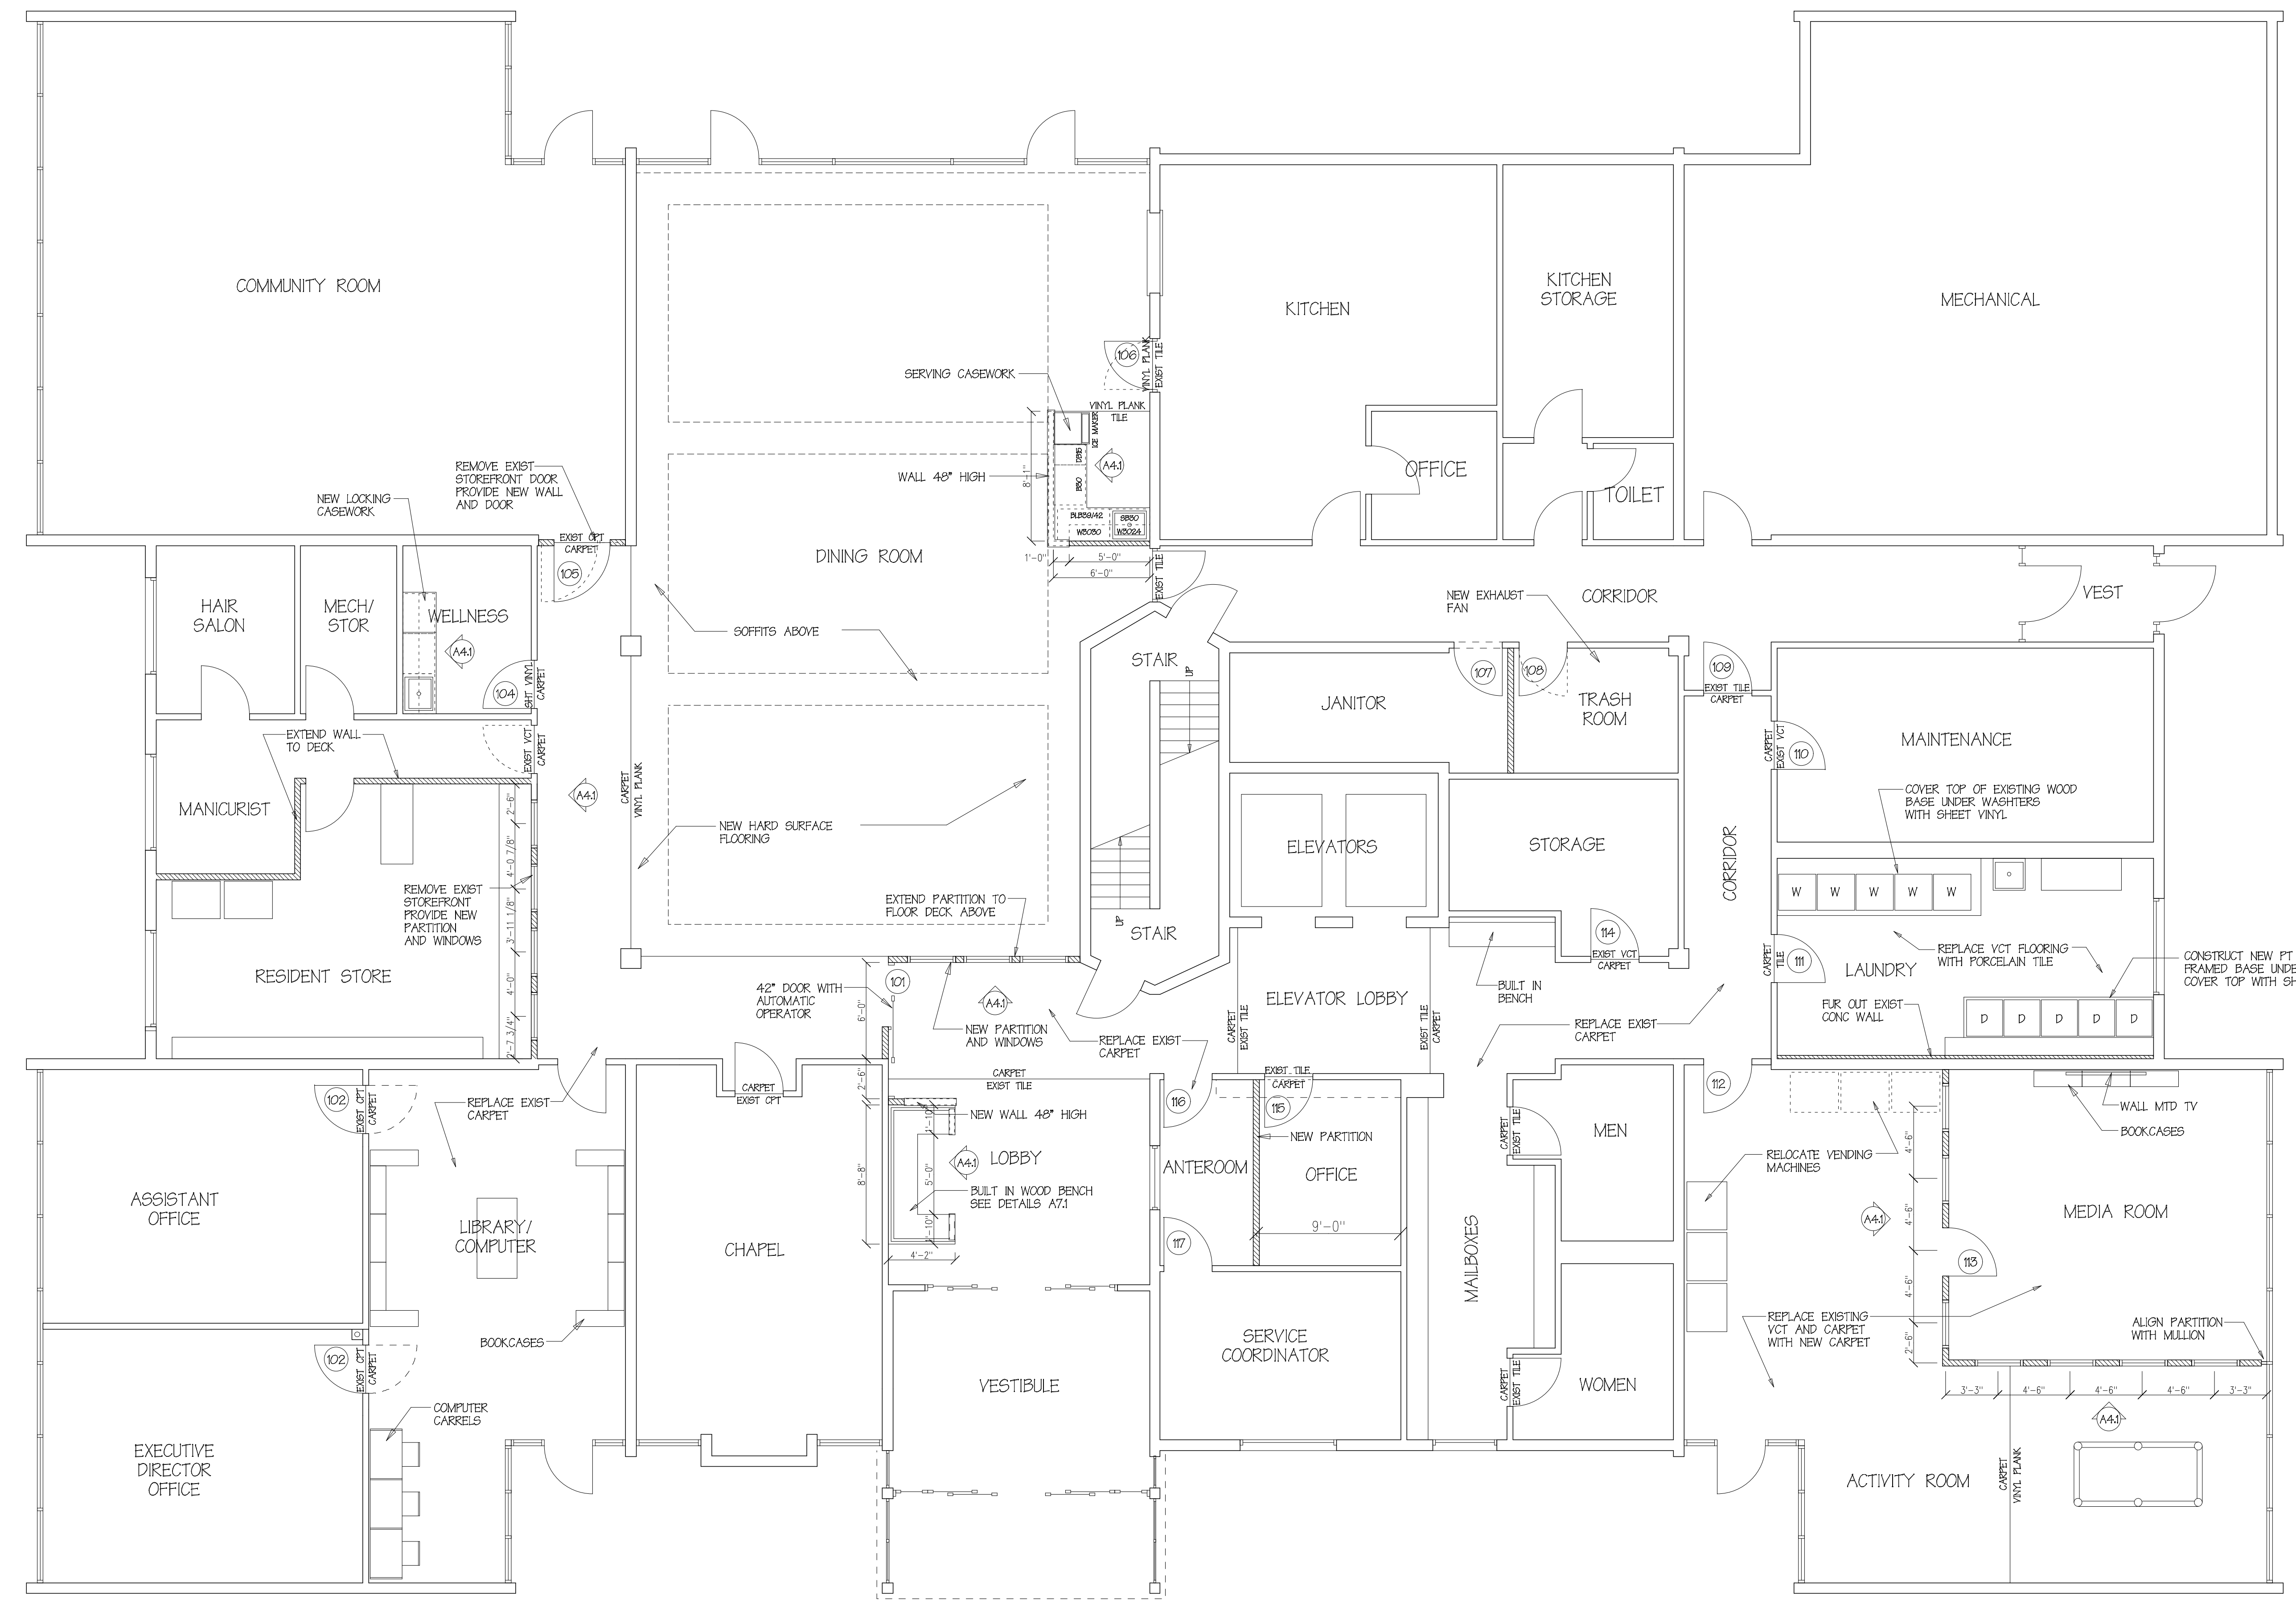

NOTES:
NEW PARTITIONS, UNLESS OTHERWISE INDICATED:
3-5/8" METAL STUDS @ 16" OC
3-1/2" FIBERGLASS SOUND BATTIS
1/2" TYPE X DRYWALL BOTH SIDES

FIRST FLOOR PLAN
Scale: 3/16" = 1' - 0"