



Richard Curtis & Associates

PO Box 9739-1150
Portland, ME 04104-5039
Phone: (207) 797-5300
Cell: (207) 233-1912
rcurisesassociates@maine.rr.com

Owner:
DIOCESAN
BUREAU OF
HOUSING
880 FOREST AVE
PORTLAND, ME

Contractor:
DICON
CONSTRUCTION
510 OCEAN AVE
PORTLAND, ME

Project:
RENOVATIONS
TO DEERING
PAVILION
880 FOREST AVE
PORTLAND, ME


Project No: 12404

Drawing Title:
TYPICAL UPPER
FLOOR PLAN

Scale: 1/8" = 1' - 0"
Date: 21 November 2014
Revision Dates:

Drawing Number:

A1.2

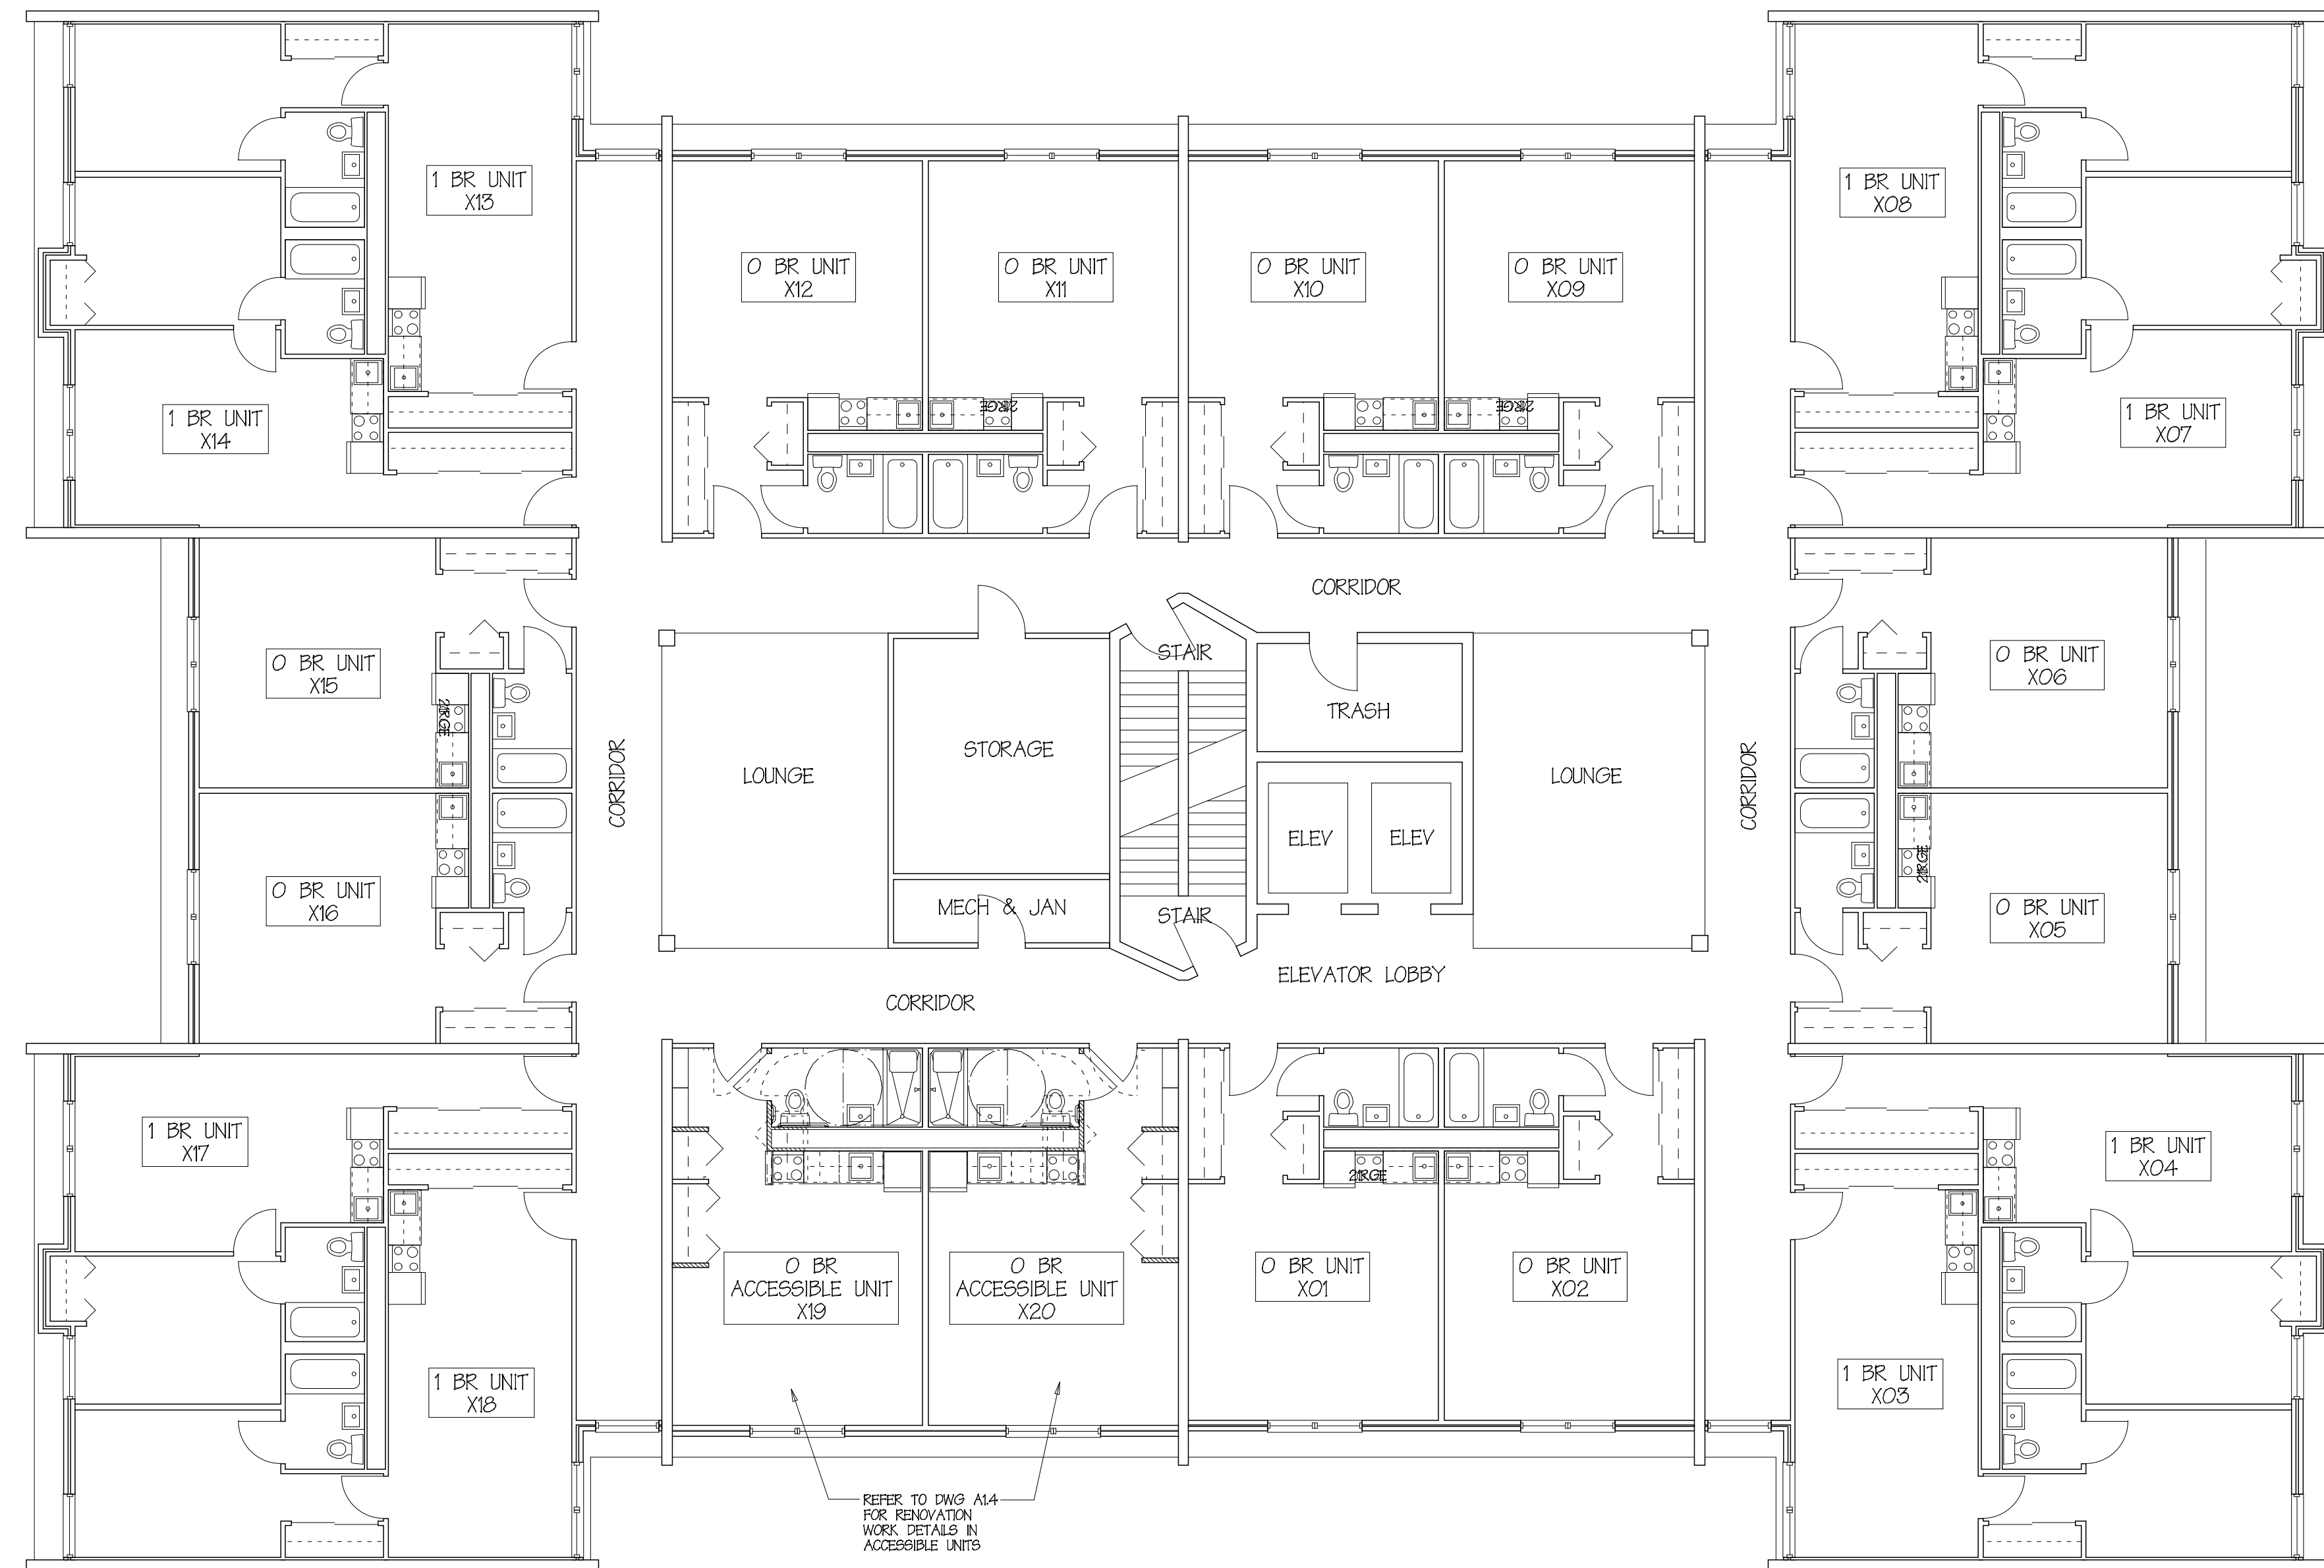

TYPICAL UPPER FLOOR PLAN

Scale: 1/8" = 1' - 0"