


Richard Curtis & Associates

PO Box 9739-1150  
Portland, ME 04104-5039  
Phone: (207) 797-5300  
Cell: (207) 233-1912  
rcuris@associates@maine.rr.com

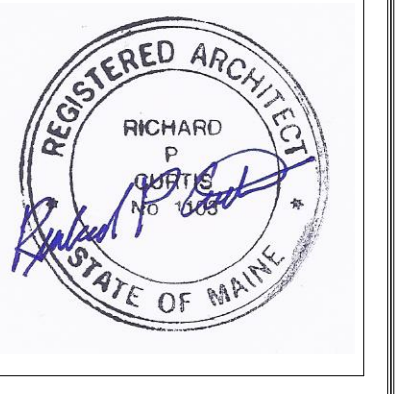

Owner:  
DIOCESAN  
BUREAU OF  
HOUSING  
880 FOREST AVE  
PORTLAND, ME

Contractor:  
DICON  
CONSTRUCTION  
510 OCEAN AVE  
PORTLAND, ME

Project:  
RENOVATIONS  
TO DEERING  
PAVILION  
880 FOREST AVE  
PORTLAND, ME


Project No: 12404

Drawing Title:  
TYPICAL UPPER  
FLOOR PLAN

Scale: 1/8" = 1' - 0"  
Date: 15 January 2015  
Revision Dates:

Drawing Number:

A1.2

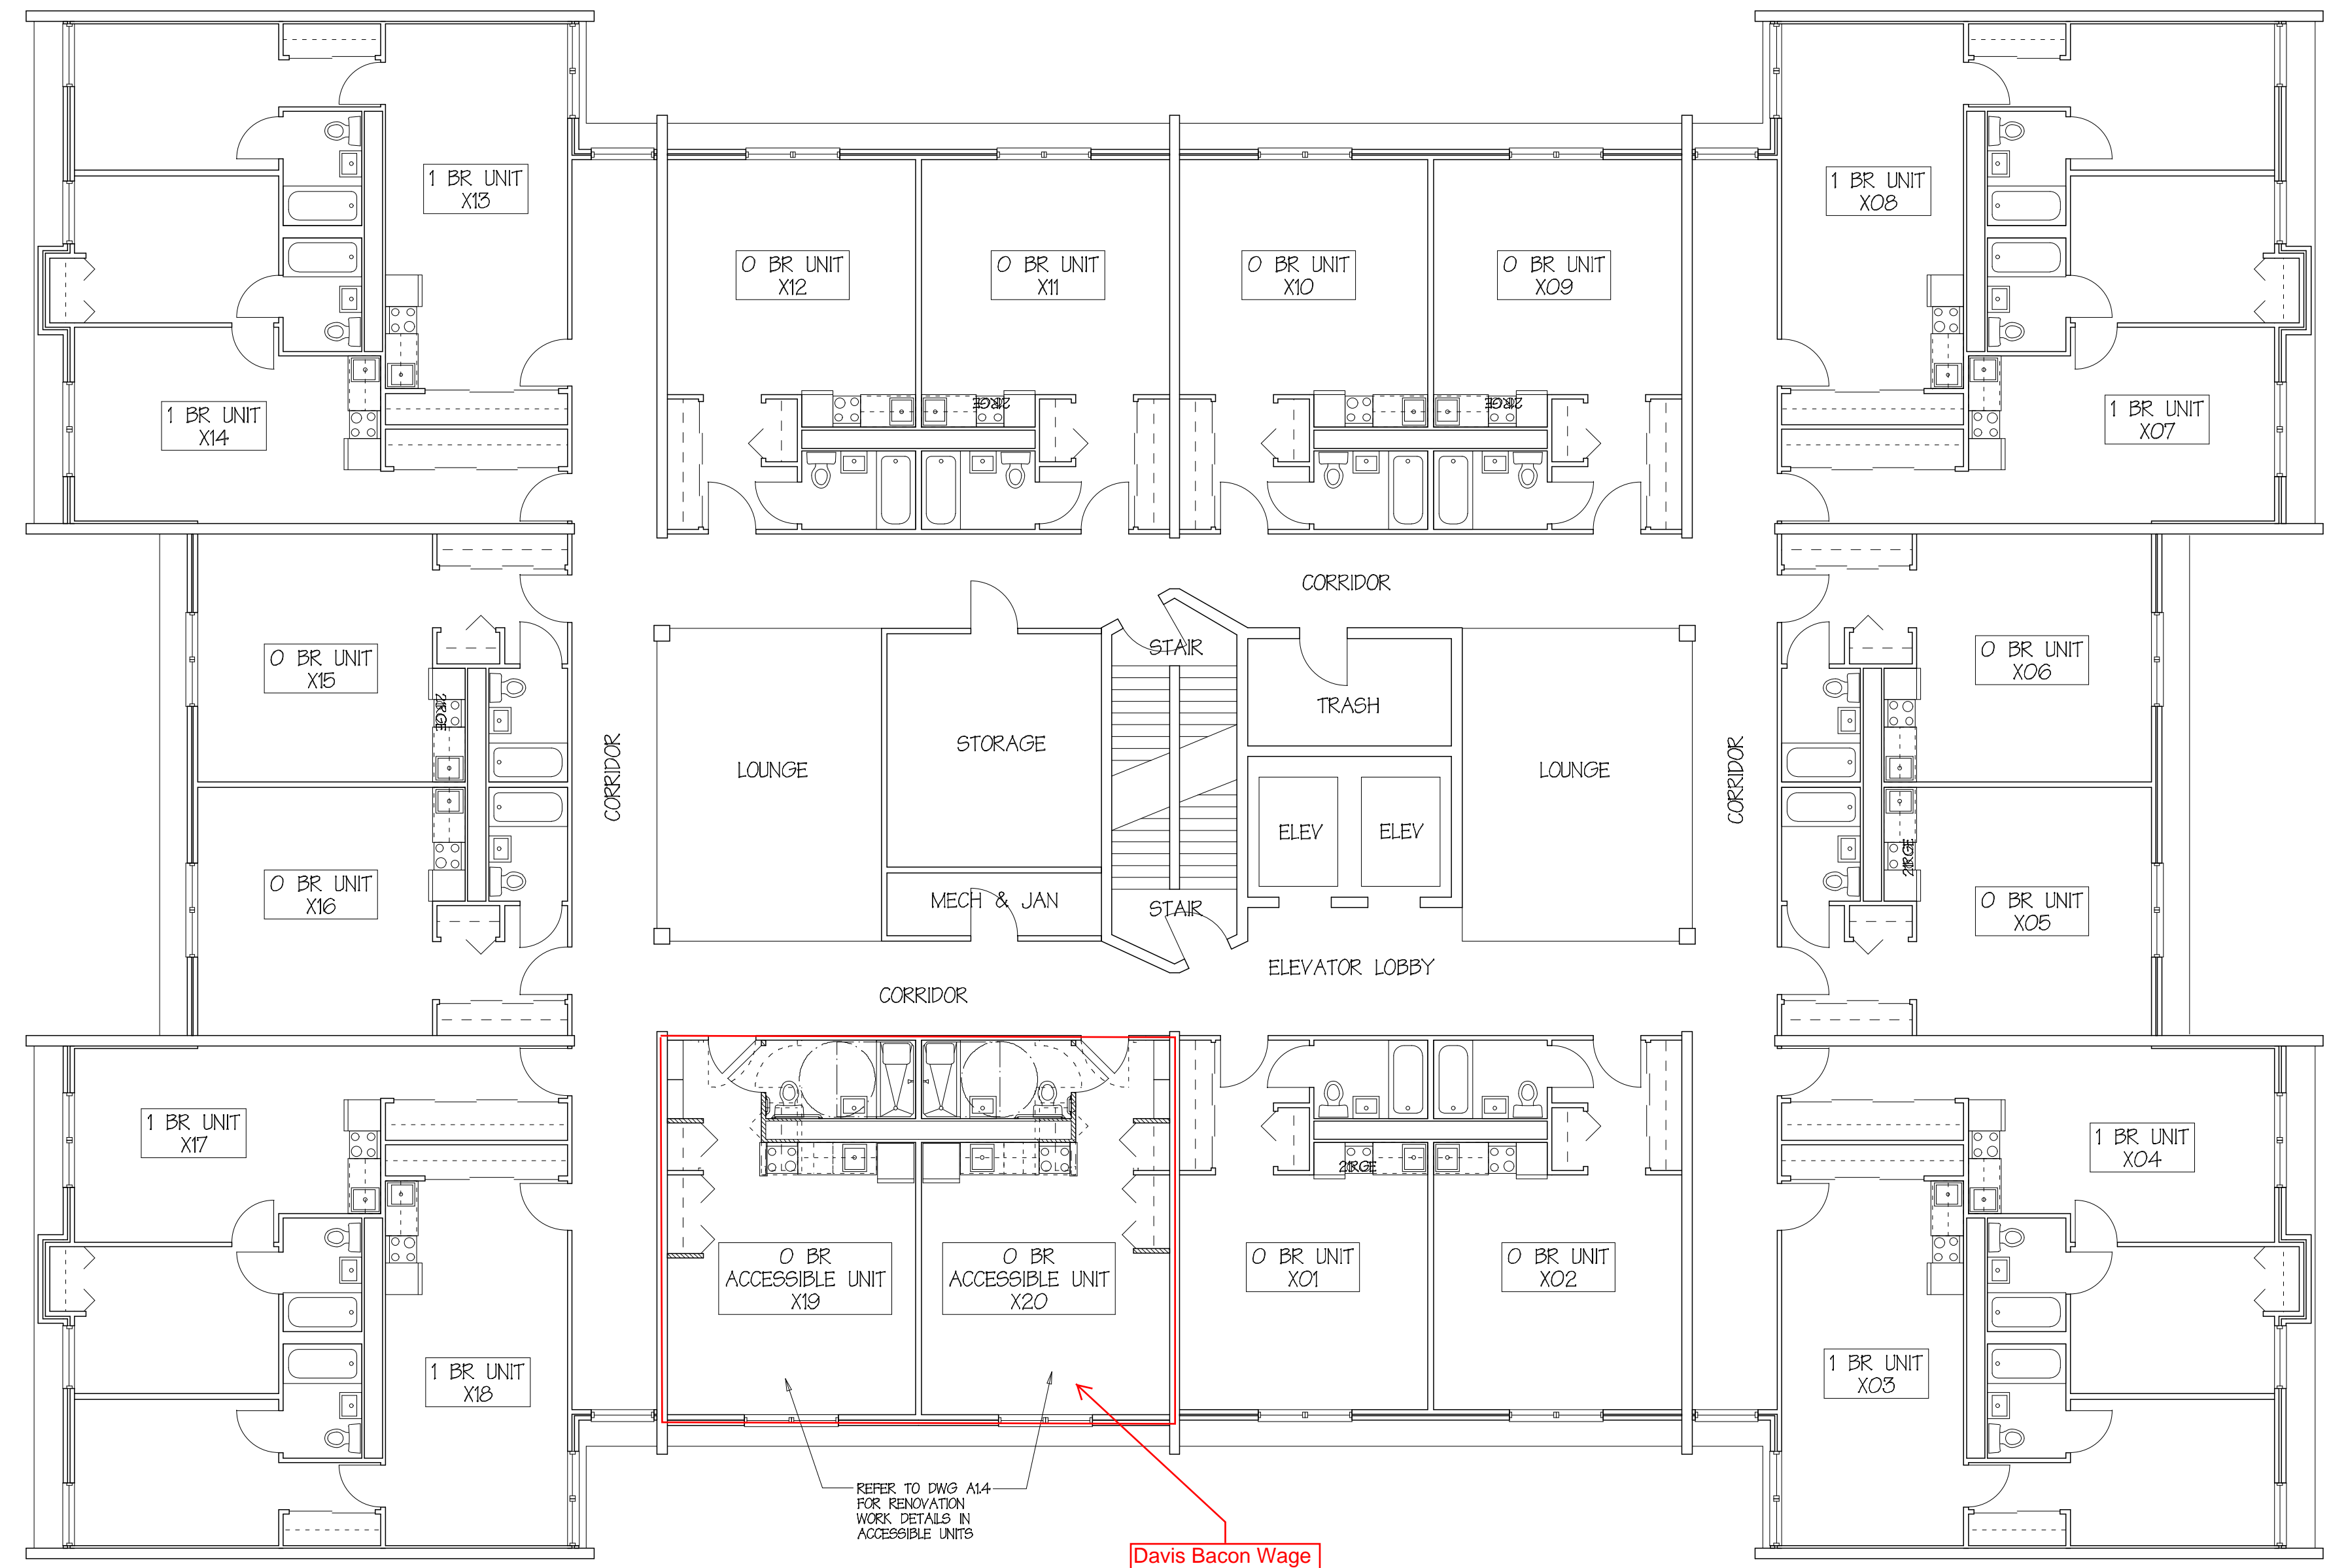

TYPICAL UPPER FLOOR PLAN

Scale: 1/8" = 1' - 0"