

**Richard Curtis & Associates**

PO Box 9739-1150  
Portland, ME 04104-5039  
Phone: (207) 797-5300  
Cell: (207) 233-1912  
rcurisassociates@maine.rr.com

Owner:

DIOCESAN  
BUREAU OF  
HOUSING  
880 FOREST AVE  
PORTLAND, ME

Contractor:

DICON  
CONSTRUCTION

510 OCEAN AVE  
PORTLAND, ME

Project:

RENOVATIONS  
TO DEERING  
PAVILION  
880 FOREST AVE  
PORTLAND, ME

Project No: 12404


Drawing Title:

FIRST FLOOR  
CEILING PLAN

Scale: 3/16" = 1' - 0"  
Date: 15 January 2015  
Revision Dates:  
Rev 1: 17 March 2015

Drawing Number:

**A2.1**

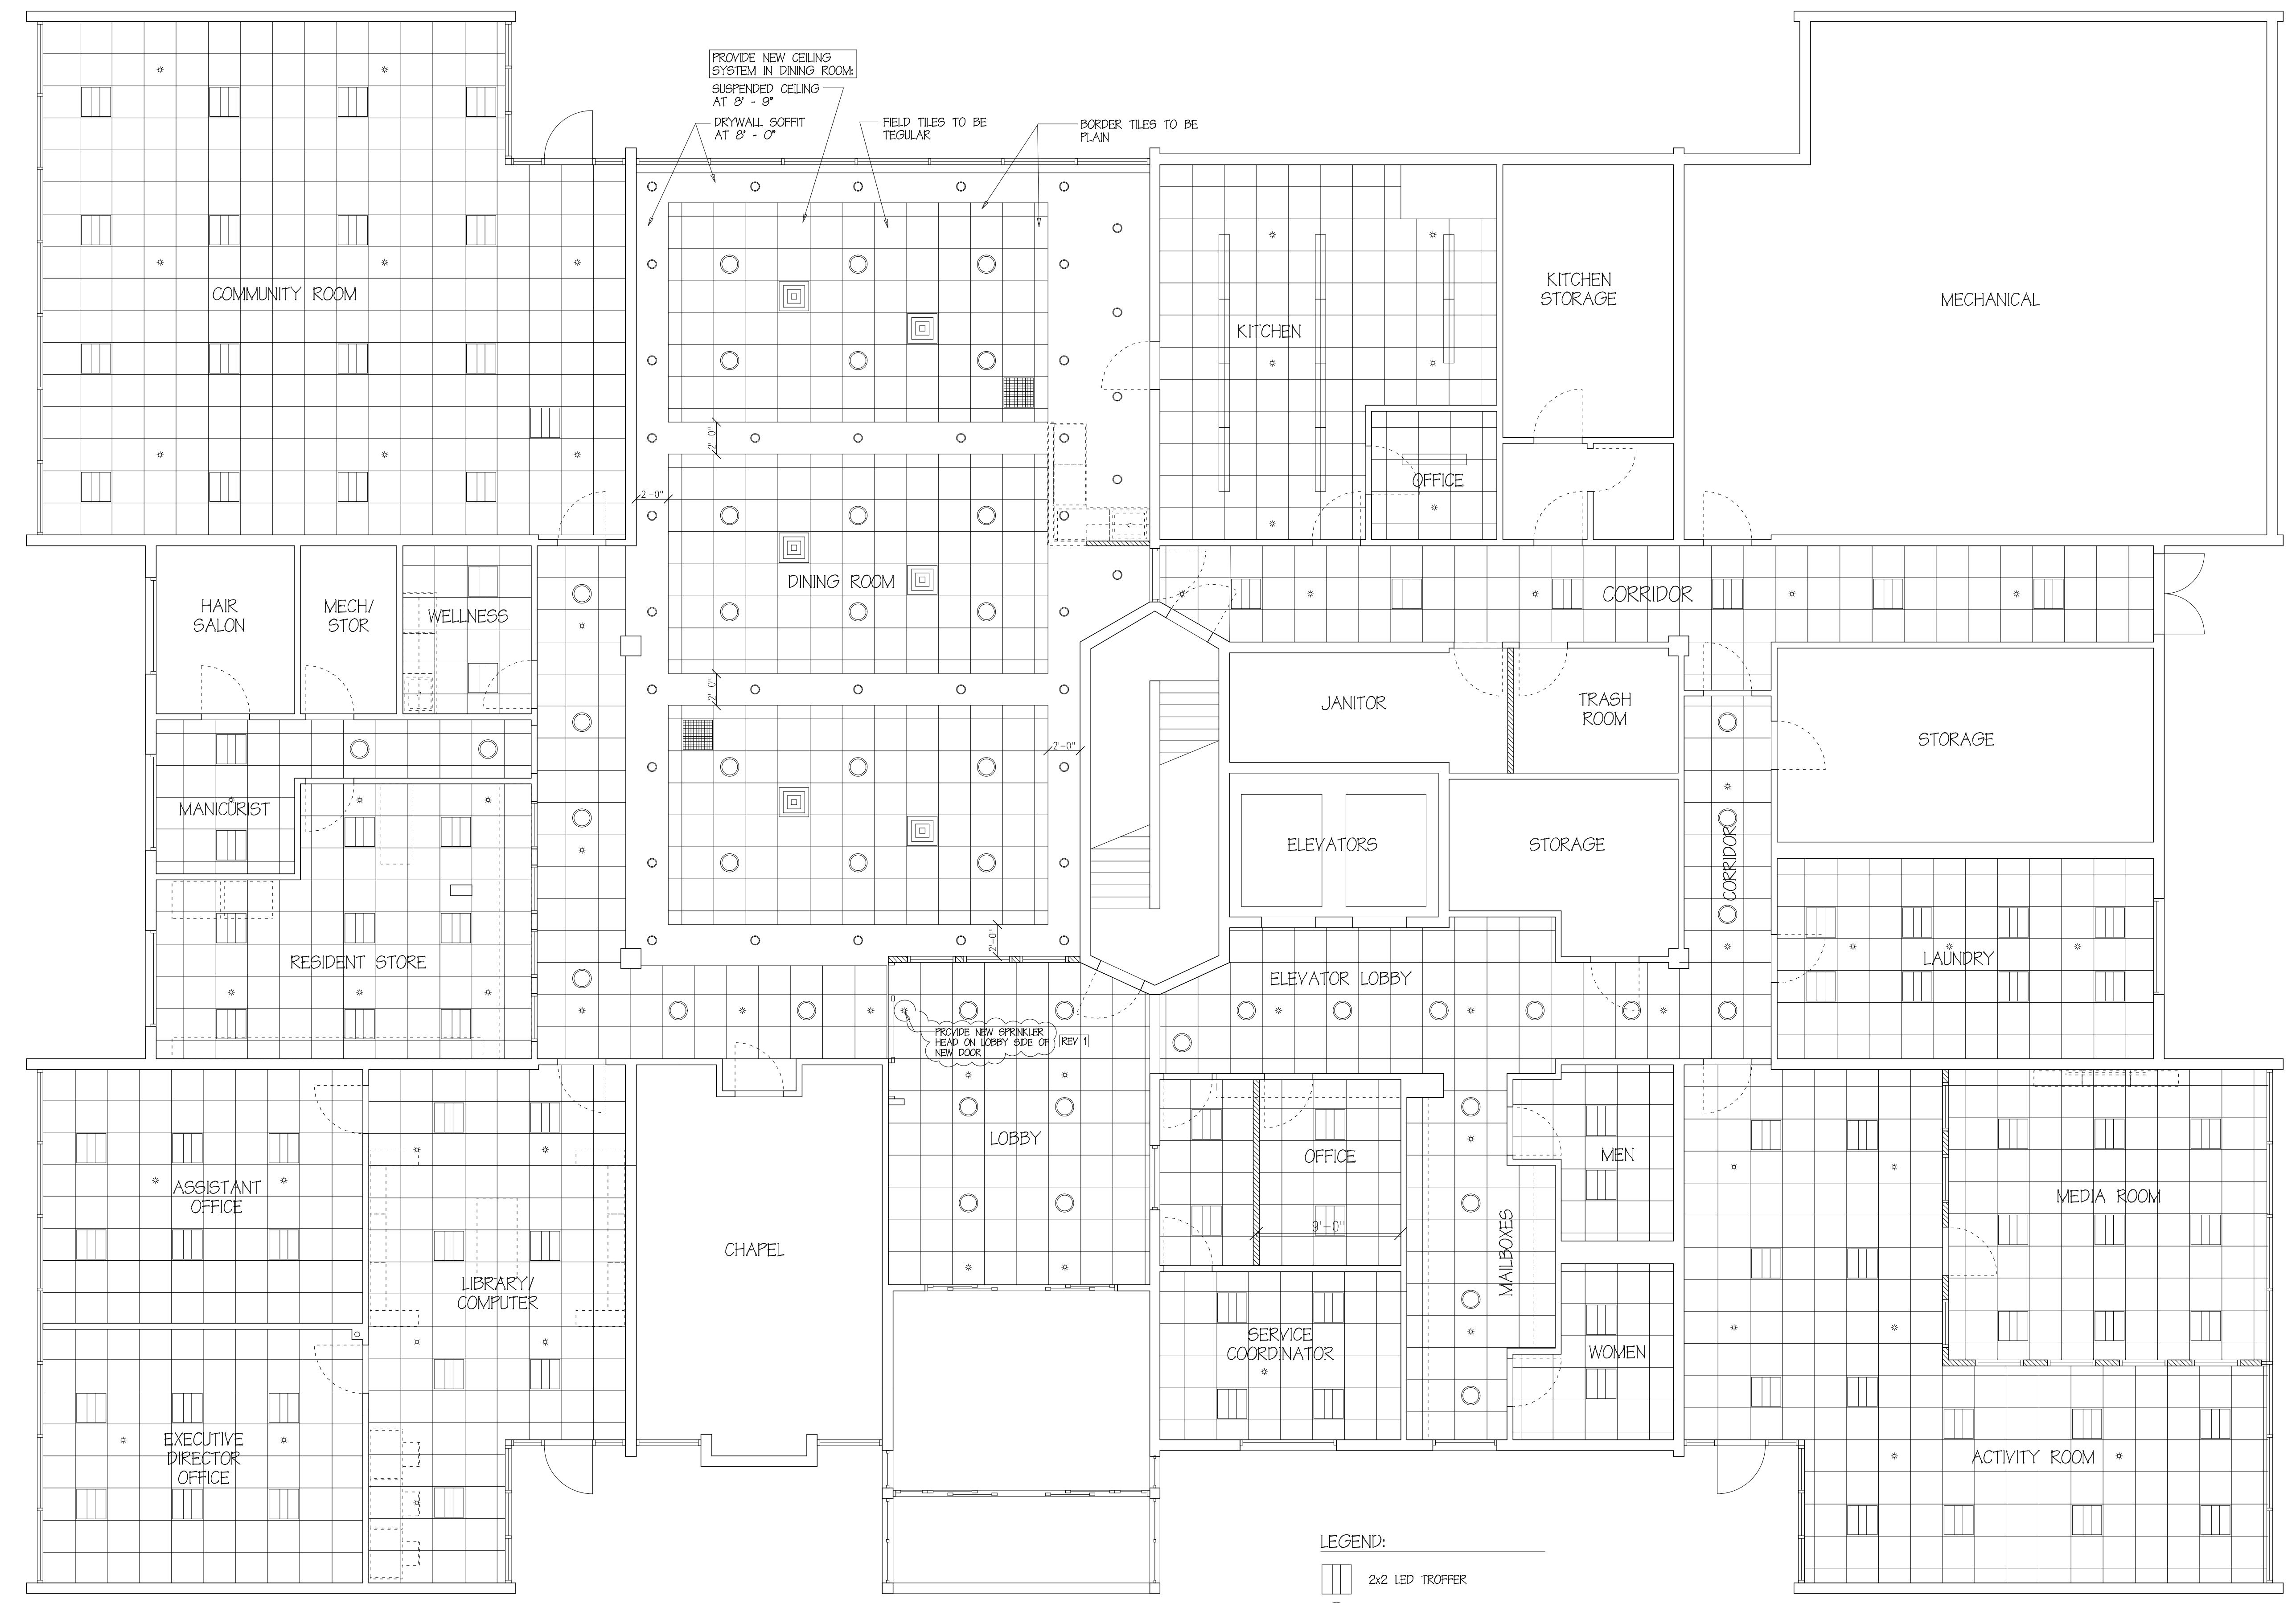

FIRST REFLECTED CEILING PLAN  
Scale: 3/16" = 1' - 0"