



1 PARTIAL EAST ELEVATION  
A-2 SCALE: 1/16"=1'-0"

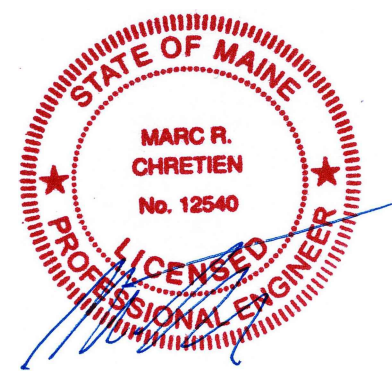

EQUIPMENT SCHEDULE	
<b>CURRENT EQUIPMENT</b>	
QUANTITY	DESCRIPTION
3	EMS# RR65-19-00DP PANEL ANTENNAS
3	RFS# APX16DW-16DW-S-E-A20 PANEL ANTENNAS
3	GENERIC STYLE 1A TWIN PCS TMAs
3	GENERIC STYLE 1A TWIN AWS TMAs
12	7/8" COAXIAL CABLES
1	ERICSSON RBS 6201 EQUIPMENT CABINET
1	ERICSSON RBS 3106 EQUIPMENT CABINET
<b>EQUIPMENT TO BE REMOVED</b>	
3	EMS# RR65-19-00DP PANEL ANTENNAS
<b>EQUIPMENT TO BE ADDED</b>	
3	ERICSSON AIR21 B4A/B2P PANEL ANTENNAS
3	6x12 HCS DC/FIBER CABLES
<b>FINAL EQUIPMENT CONFIGURATION</b>	
3	ERICSSON AIR21 B4A/B2P PANEL ANTENNAS
3	RFS# APX16DW-16DW-S-E-A20 PANEL ANTENNAS
3	GENERIC STYLE 1A TWIN PCS TMAs
3	GENERIC STYLE 1A TWIN AWS TMAs
12	7/8" COAXIAL CABLES
3	6x12 HCS DC/FIBER CABLES
1	ERICSSON RBS 6201 EQUIPMENT CABINET
1	ERICSSON RBS 3106 EQUIPMENT CABINET
EXISTING EQUIPMENT CABINETS WILL NOT CHANGE	
RF CONFIGURATION 94G	
<b>SCOPE OF WORK</b>	
1. INSTALL (3) NEW PANEL ANTENNAS, (1) PER SECTOR	

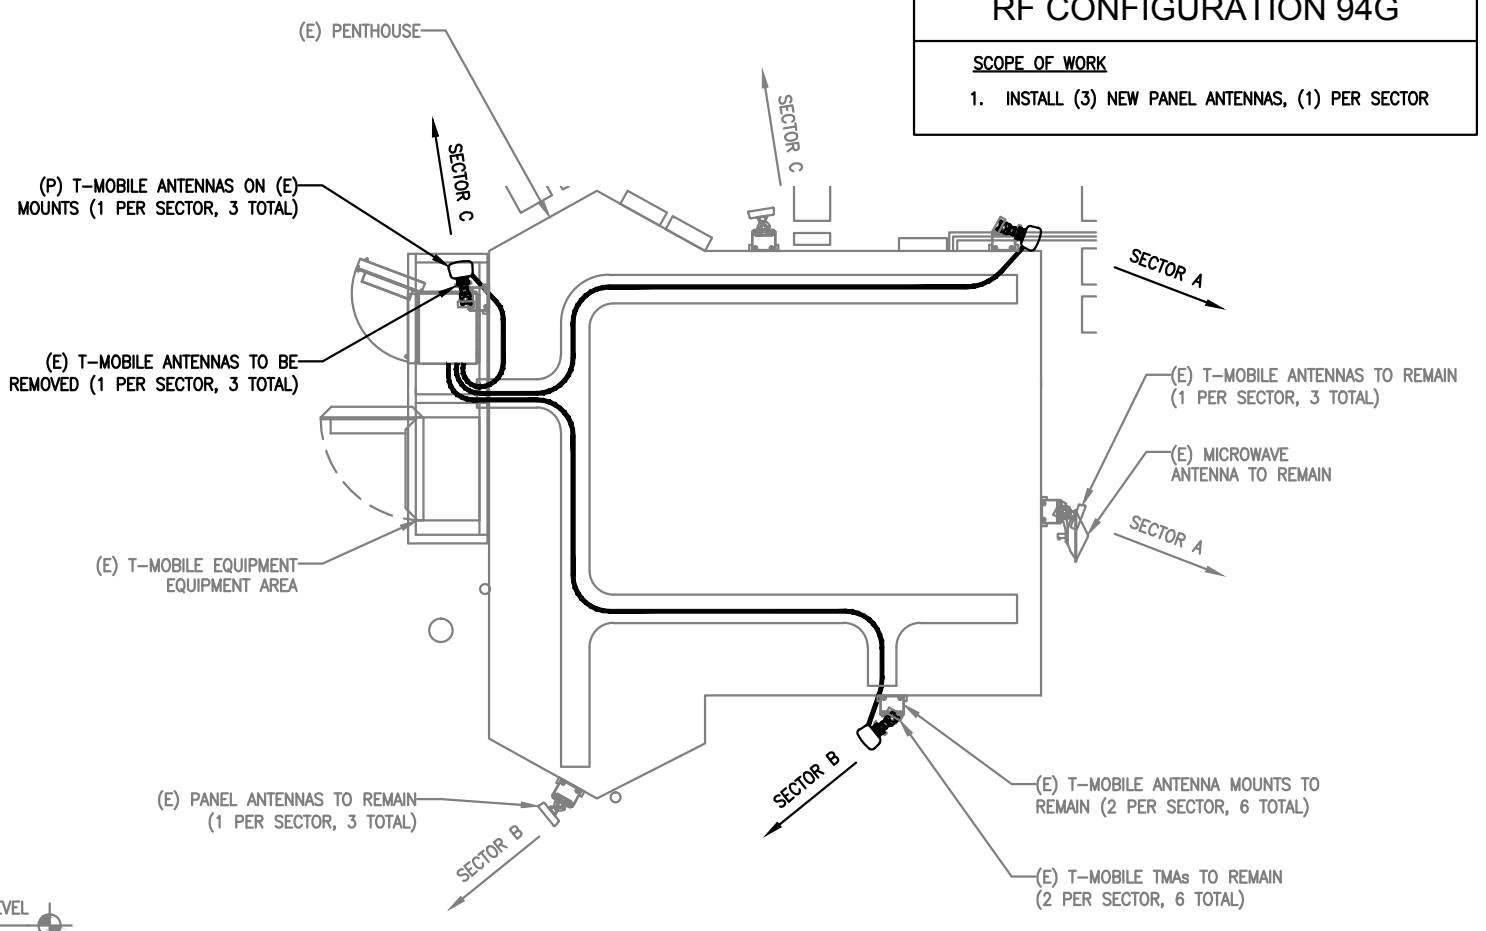

2 ANTENNA PLAN  
A-2 SCALE: 1/8"=1'-0"

NO.	DATE	REVISIONS	BY	CHK
0	11/22/16	ISSUED FOR REVIEW	MER	MRC