


This is #11 and #12

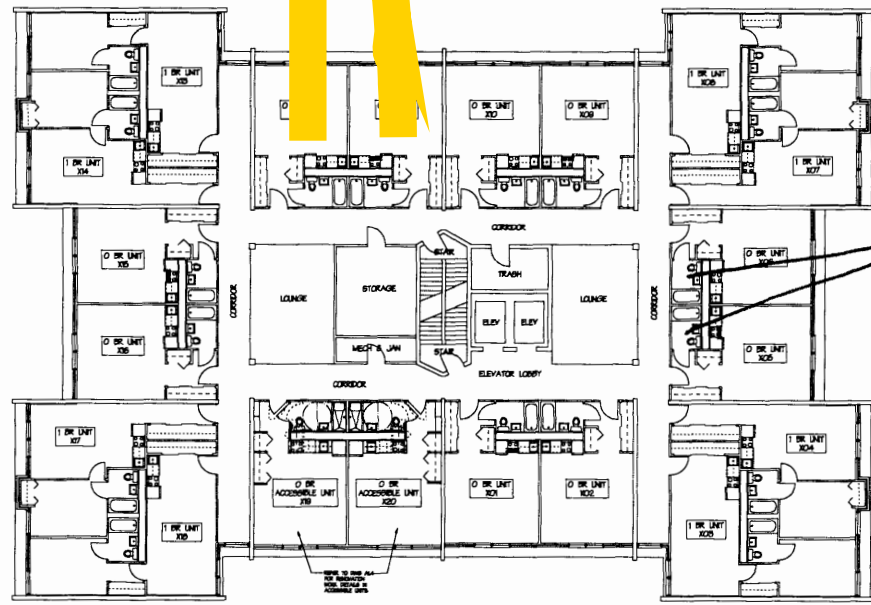

TYPICAL UPPER FLOOR PLAN

Scale: 1/8" = 1' - 0"



Richard Curtis & Associates
 PO Box 8748-1180
 Portland, ME 04114-8888
 Phone: (207) 797-4333
 Cell: (207) 330-1912
 rc@rcandassociates.com
 www.rc.com

Owner:
 DIOCESAN BUREAU OF HOUSING
 850 FOREST AVE
 PORTLAND, ME

Contractor:
 DICON CONSTRUCTION
 50 OCEAN AVE
 PORTLAND, ME

Project:
 RENOVATIONS TO DEERING PAVILION
 850 FOREST AVE
 PORTLAND, ME

Project No: 12404
Drawing Title: TYPICAL UPPER FLOOR PLAN
Scale: 1/8" = 1' - 0"
Date: 21 November 2004
Revision Dates:

Drawing Number: A1.2