

Richard Curtis & Associates

PO Box 9739-1150
Portland, ME 04104-5039
Phone: (207) 797-5300
Cell: (207) 233-1912
rcur@rcandassociates.com
maine.rr.com

Owner:

DIOCESAN
BUREAU OF
HOUSING
880 FOREST AVE
PORTLAND, ME

Contractor:

DICON
CONSTRUCTION

510 OCEAN AVE
PORTLAND, ME

Project:

RENOVATIONS
TO DEERING
PAVILION
880 FOREST AVE
PORTLAND, ME

Project No: 12404

Drawing Title:

TYPICAL UPPER
FLOOR PLAN


Scale: 1/8" = 1' - 0"

Date: 21 November 2014

Revision Dates:

Drawing Number:

A1.2

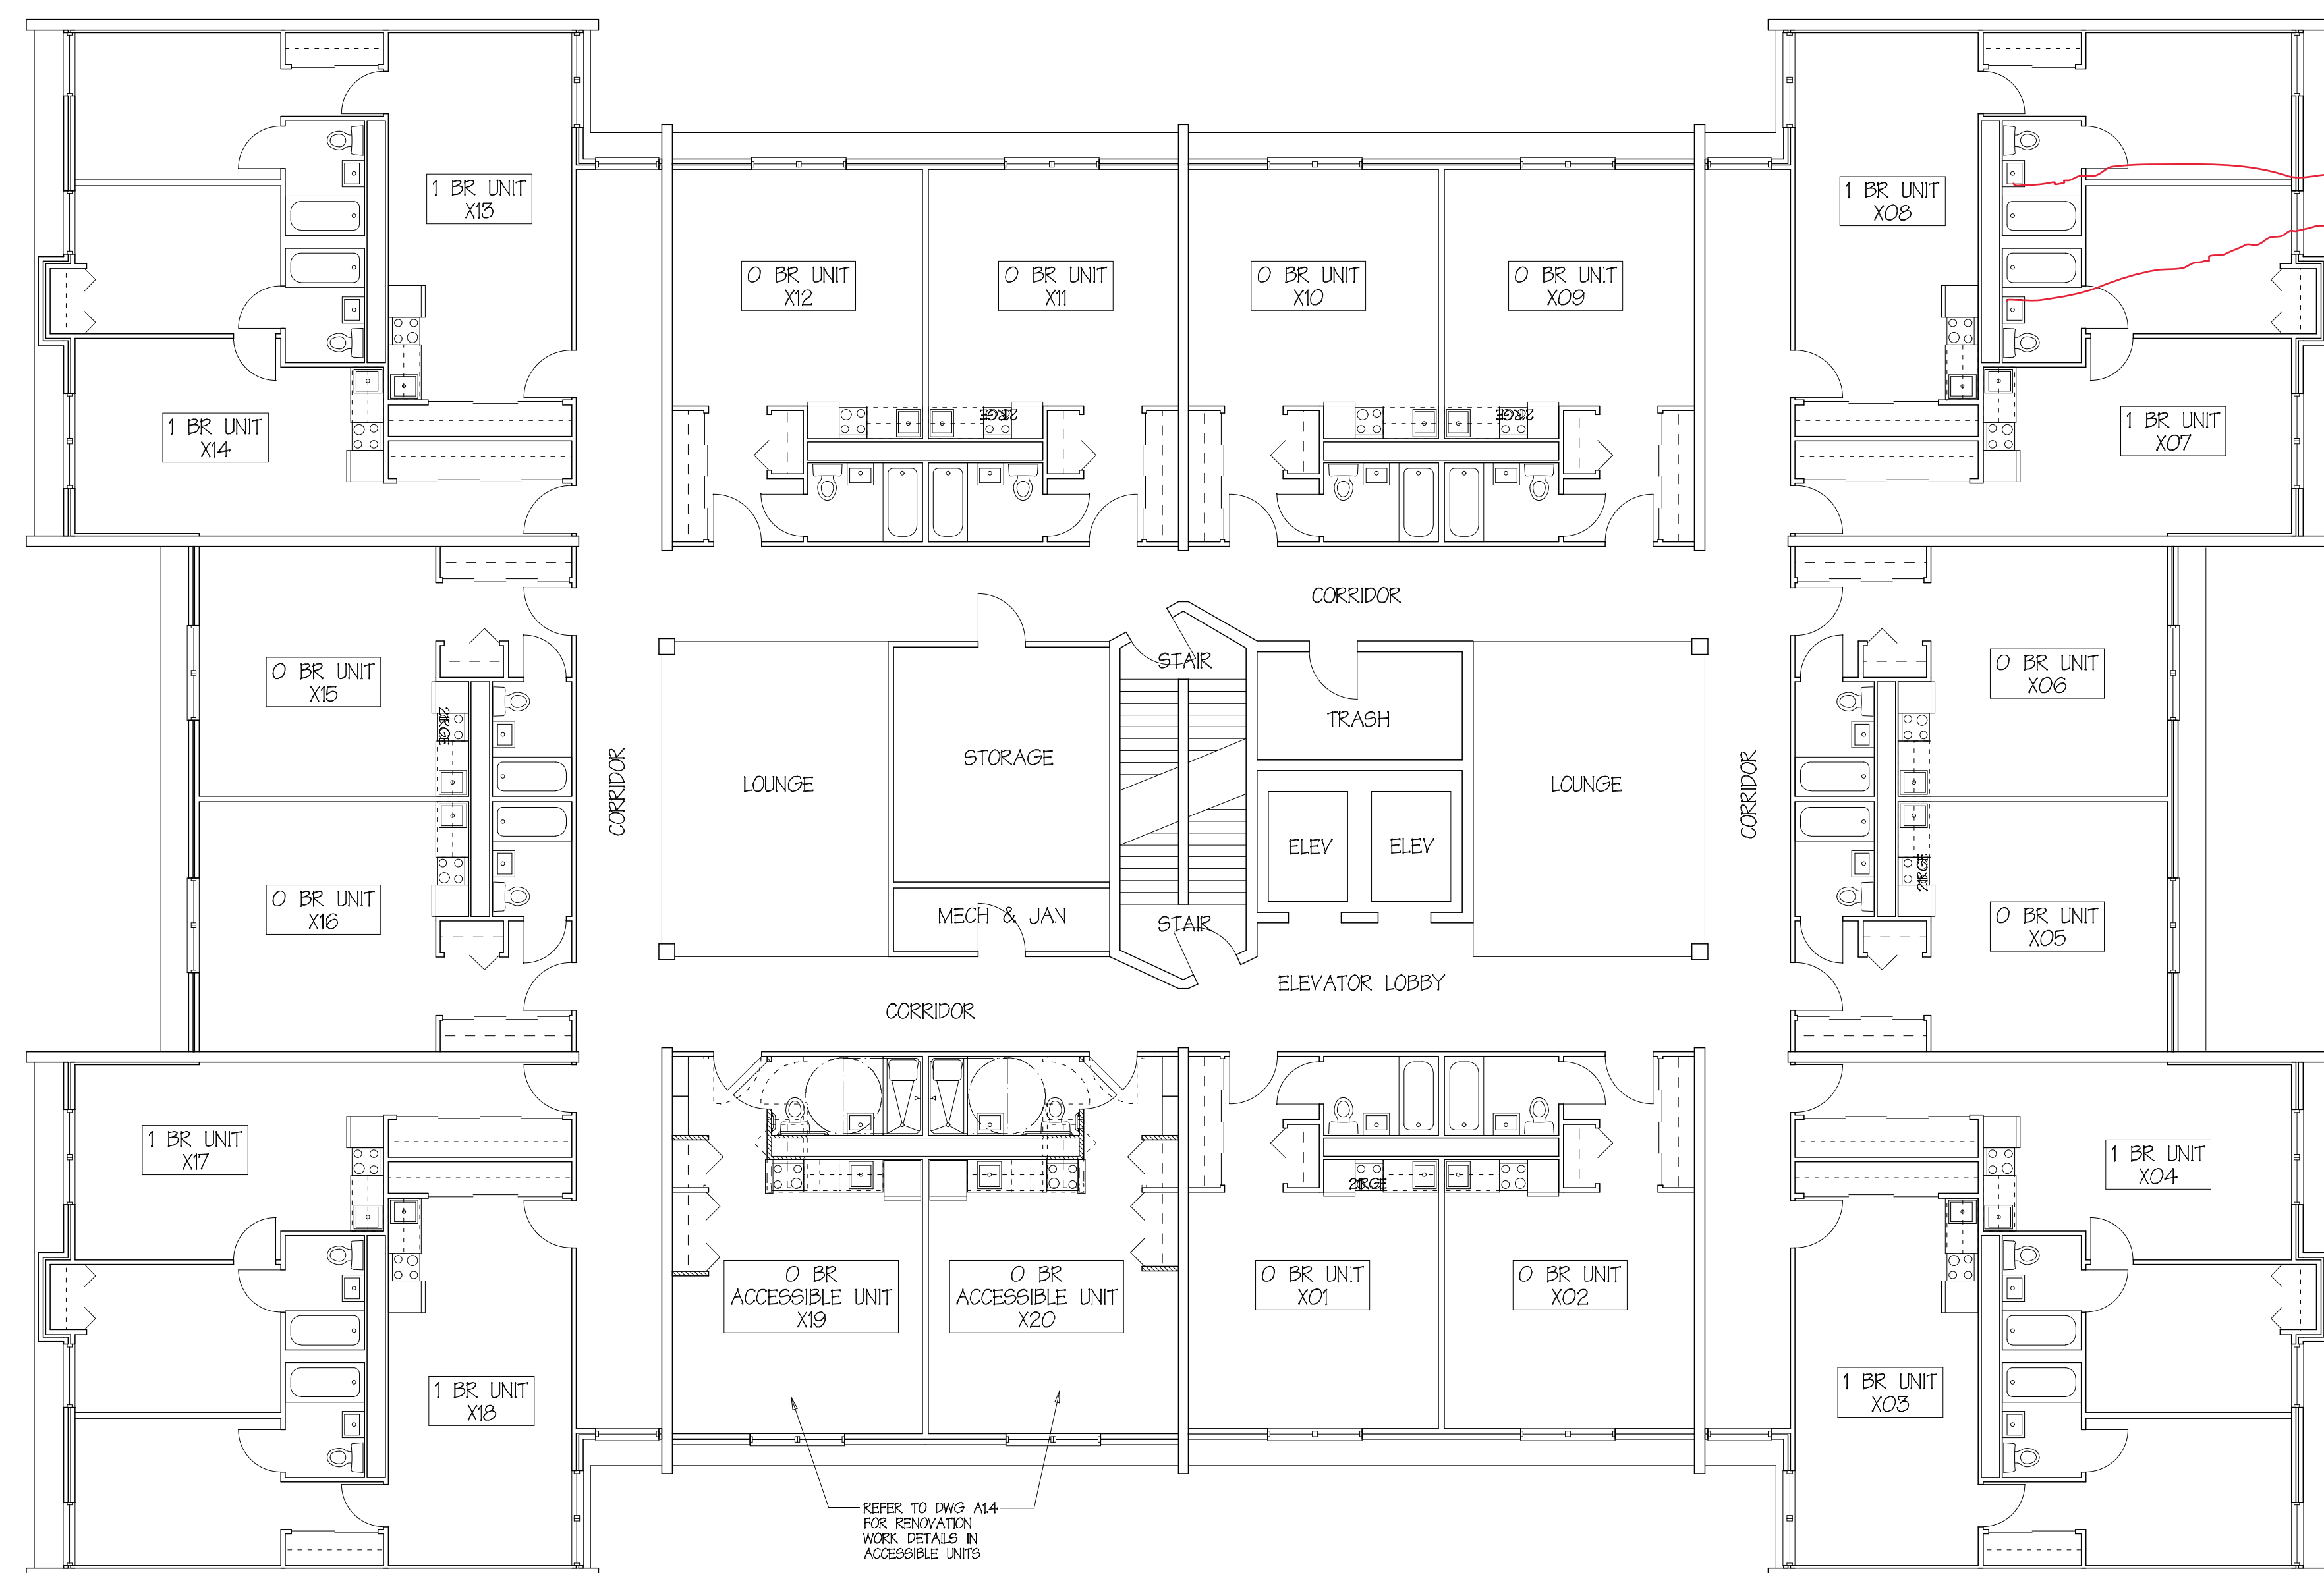

REFER TO DWG A14
FOR RENOVATION
WORK DETAILS IN
ACCESSIBLE UNITS

TYPICAL UPPER FLOOR PLAN

Scale: 1/8" = 1' - 0"