


PARTITION TYPE	U.L. DESIGN NO., FIRE RATINGS AND ACOUSTICAL RATINGS	WALL PARTITION SCHEDULE	
		GENERAL WALL DESCRIPTION	GENERAL PICTORIAL
1		INTERIOR GWB WALL ASSEMBLY: 6" METAL STUDS @ 16" O.C. FROM FINISHED FLOOR TO UNDERSIDE OF EXIST. DECK WITH 6" CONTINUOUS SOUND ATTENUATION BATTS. BOTH SIDES: (1) LAYER 5/8" TYPE "X" GWB SEALED TIGHT TO UNDERSIDE OF DECK.	
2		EXIST. WALL ASSEMBLY WITH MTL. STUD FURRING: TAGGED SIDE: 3 5/8" METAL STUDS @ 16" O.C. (1) LAYER 5/8" TYPE "X" GWB SEALED TIGHT TO UNDERSIDE OF DECK. OPPOSITE SIDE: EXIST. WALL ASSEMBLY TO REMAIN. PATCH TO MATCH AS REQUIRED.	

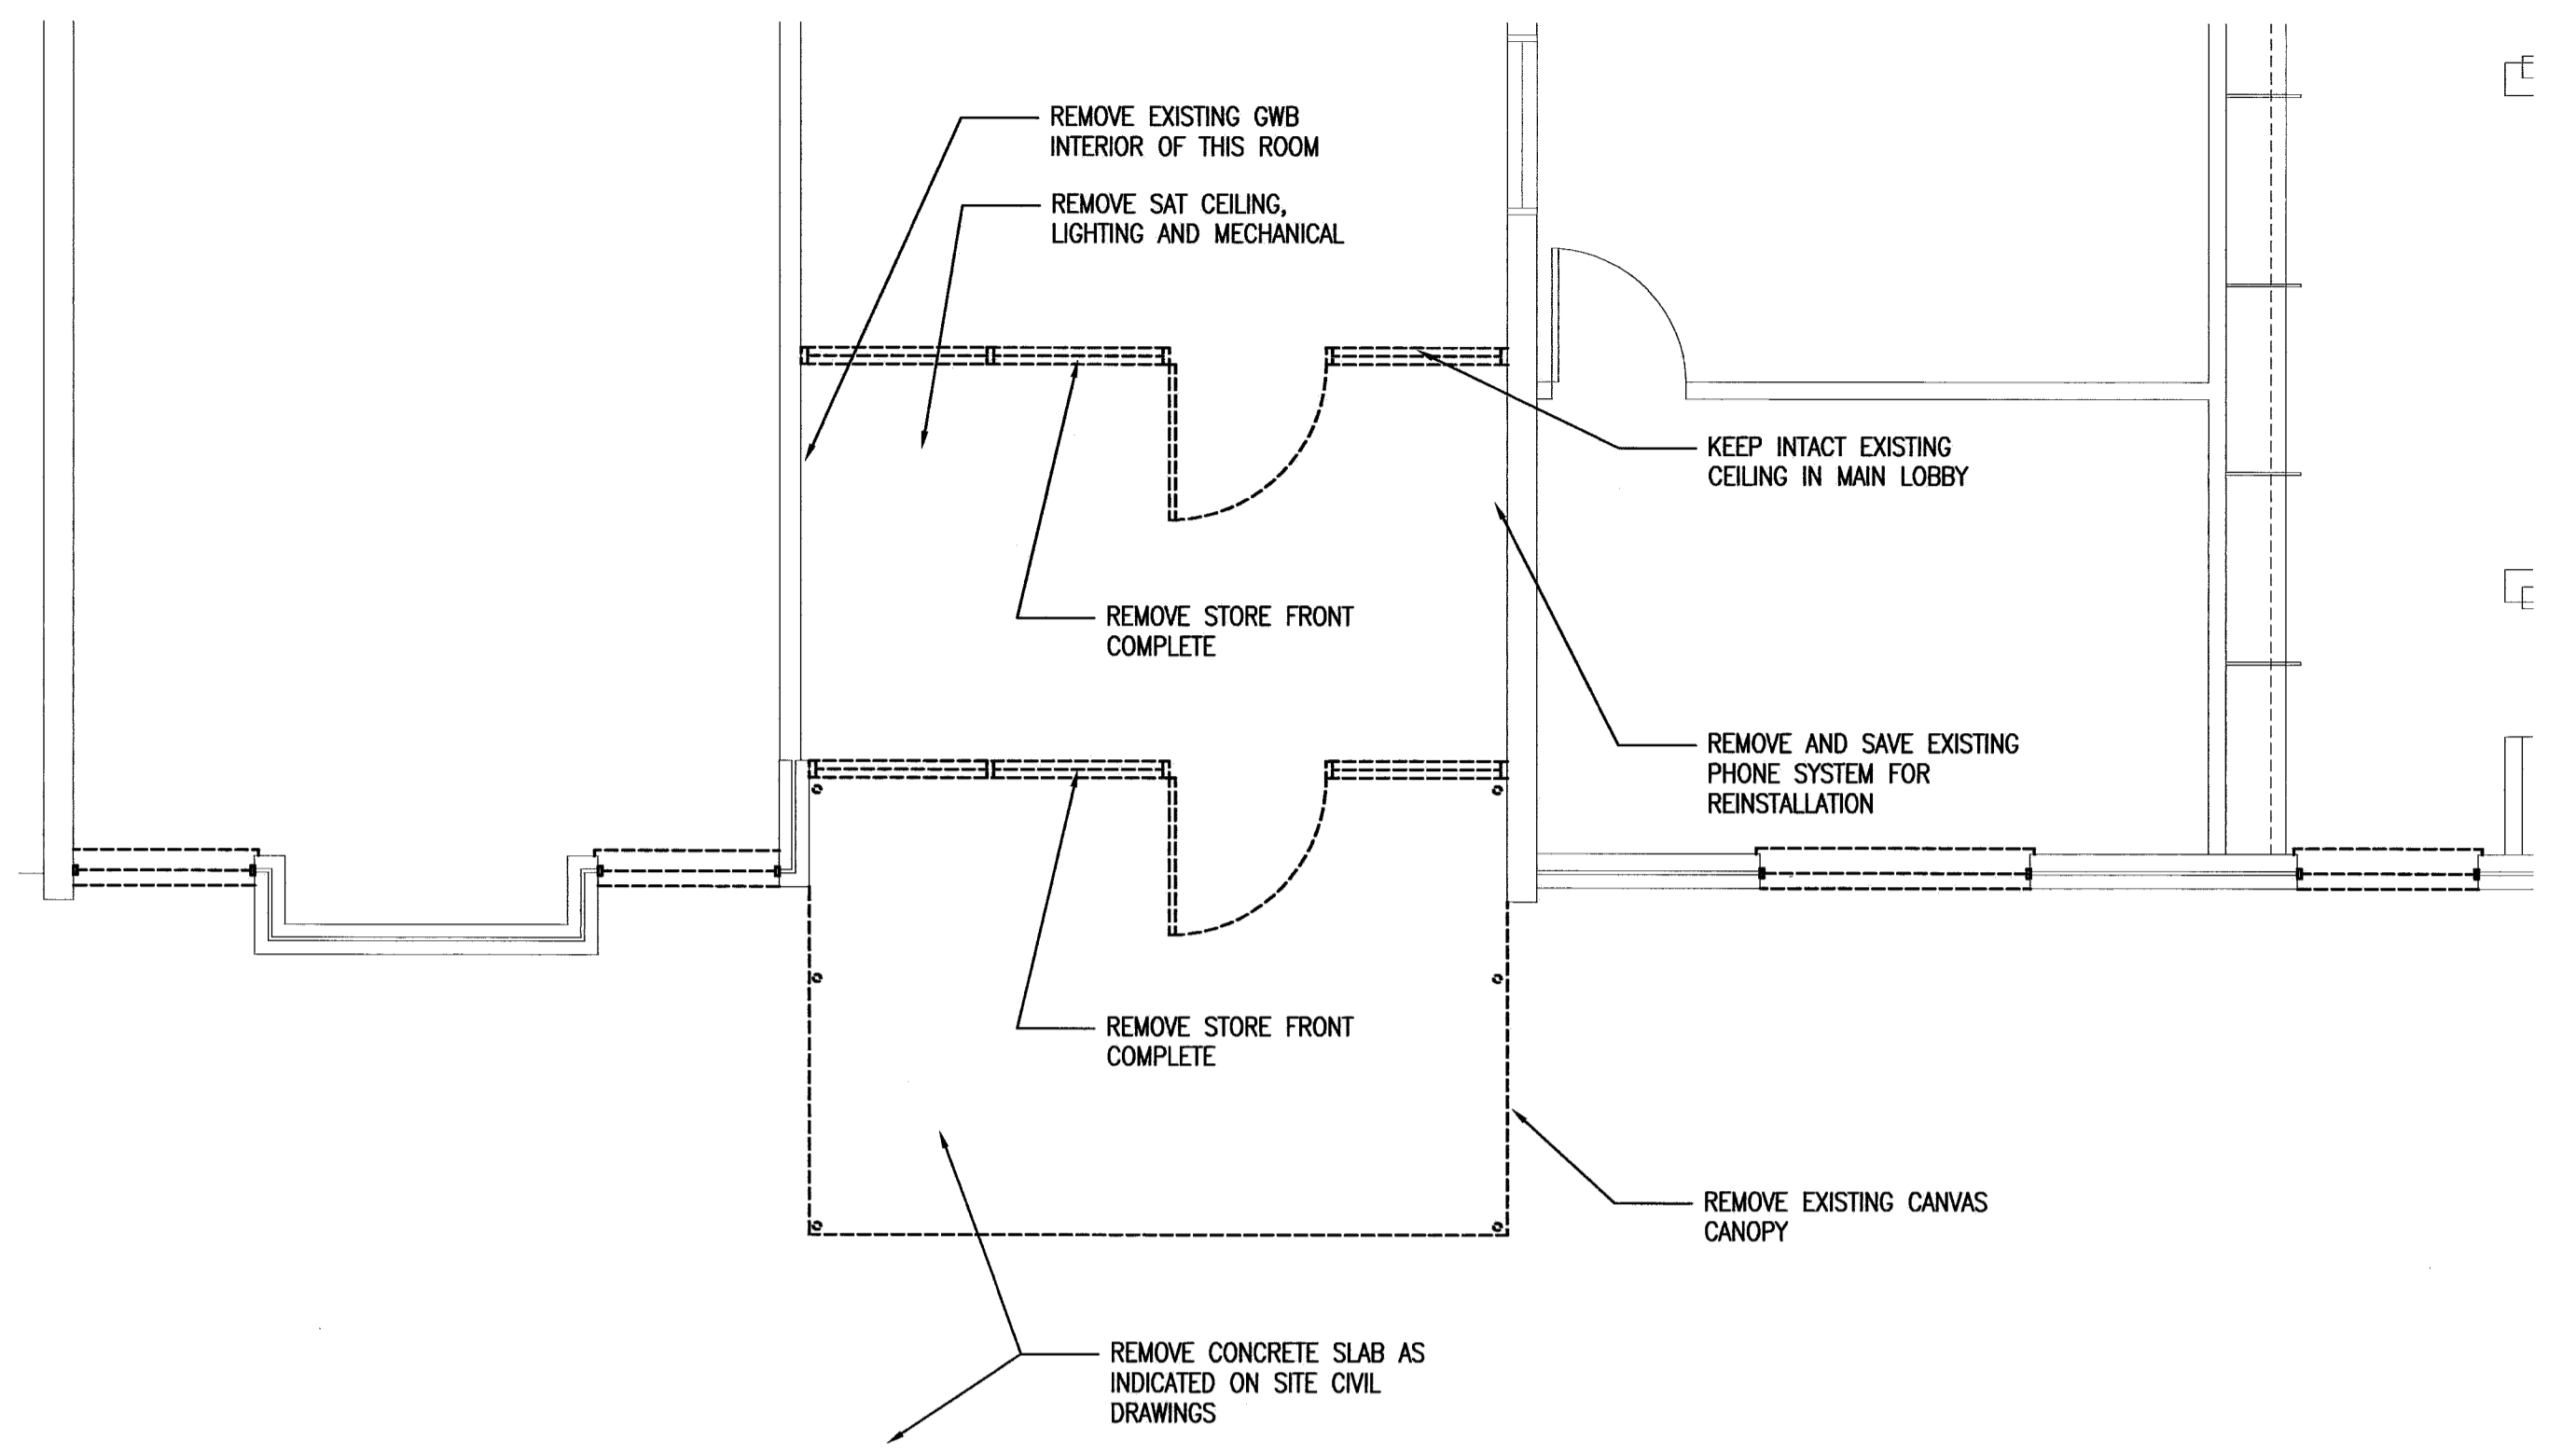

4


NEW ENTRY LOBBY REFLECTED CEILING PLAN

SCALE: 1/4" = 1'-0"

1

PARTITION TYPES


SCALE: 1/4" = 1'-0"

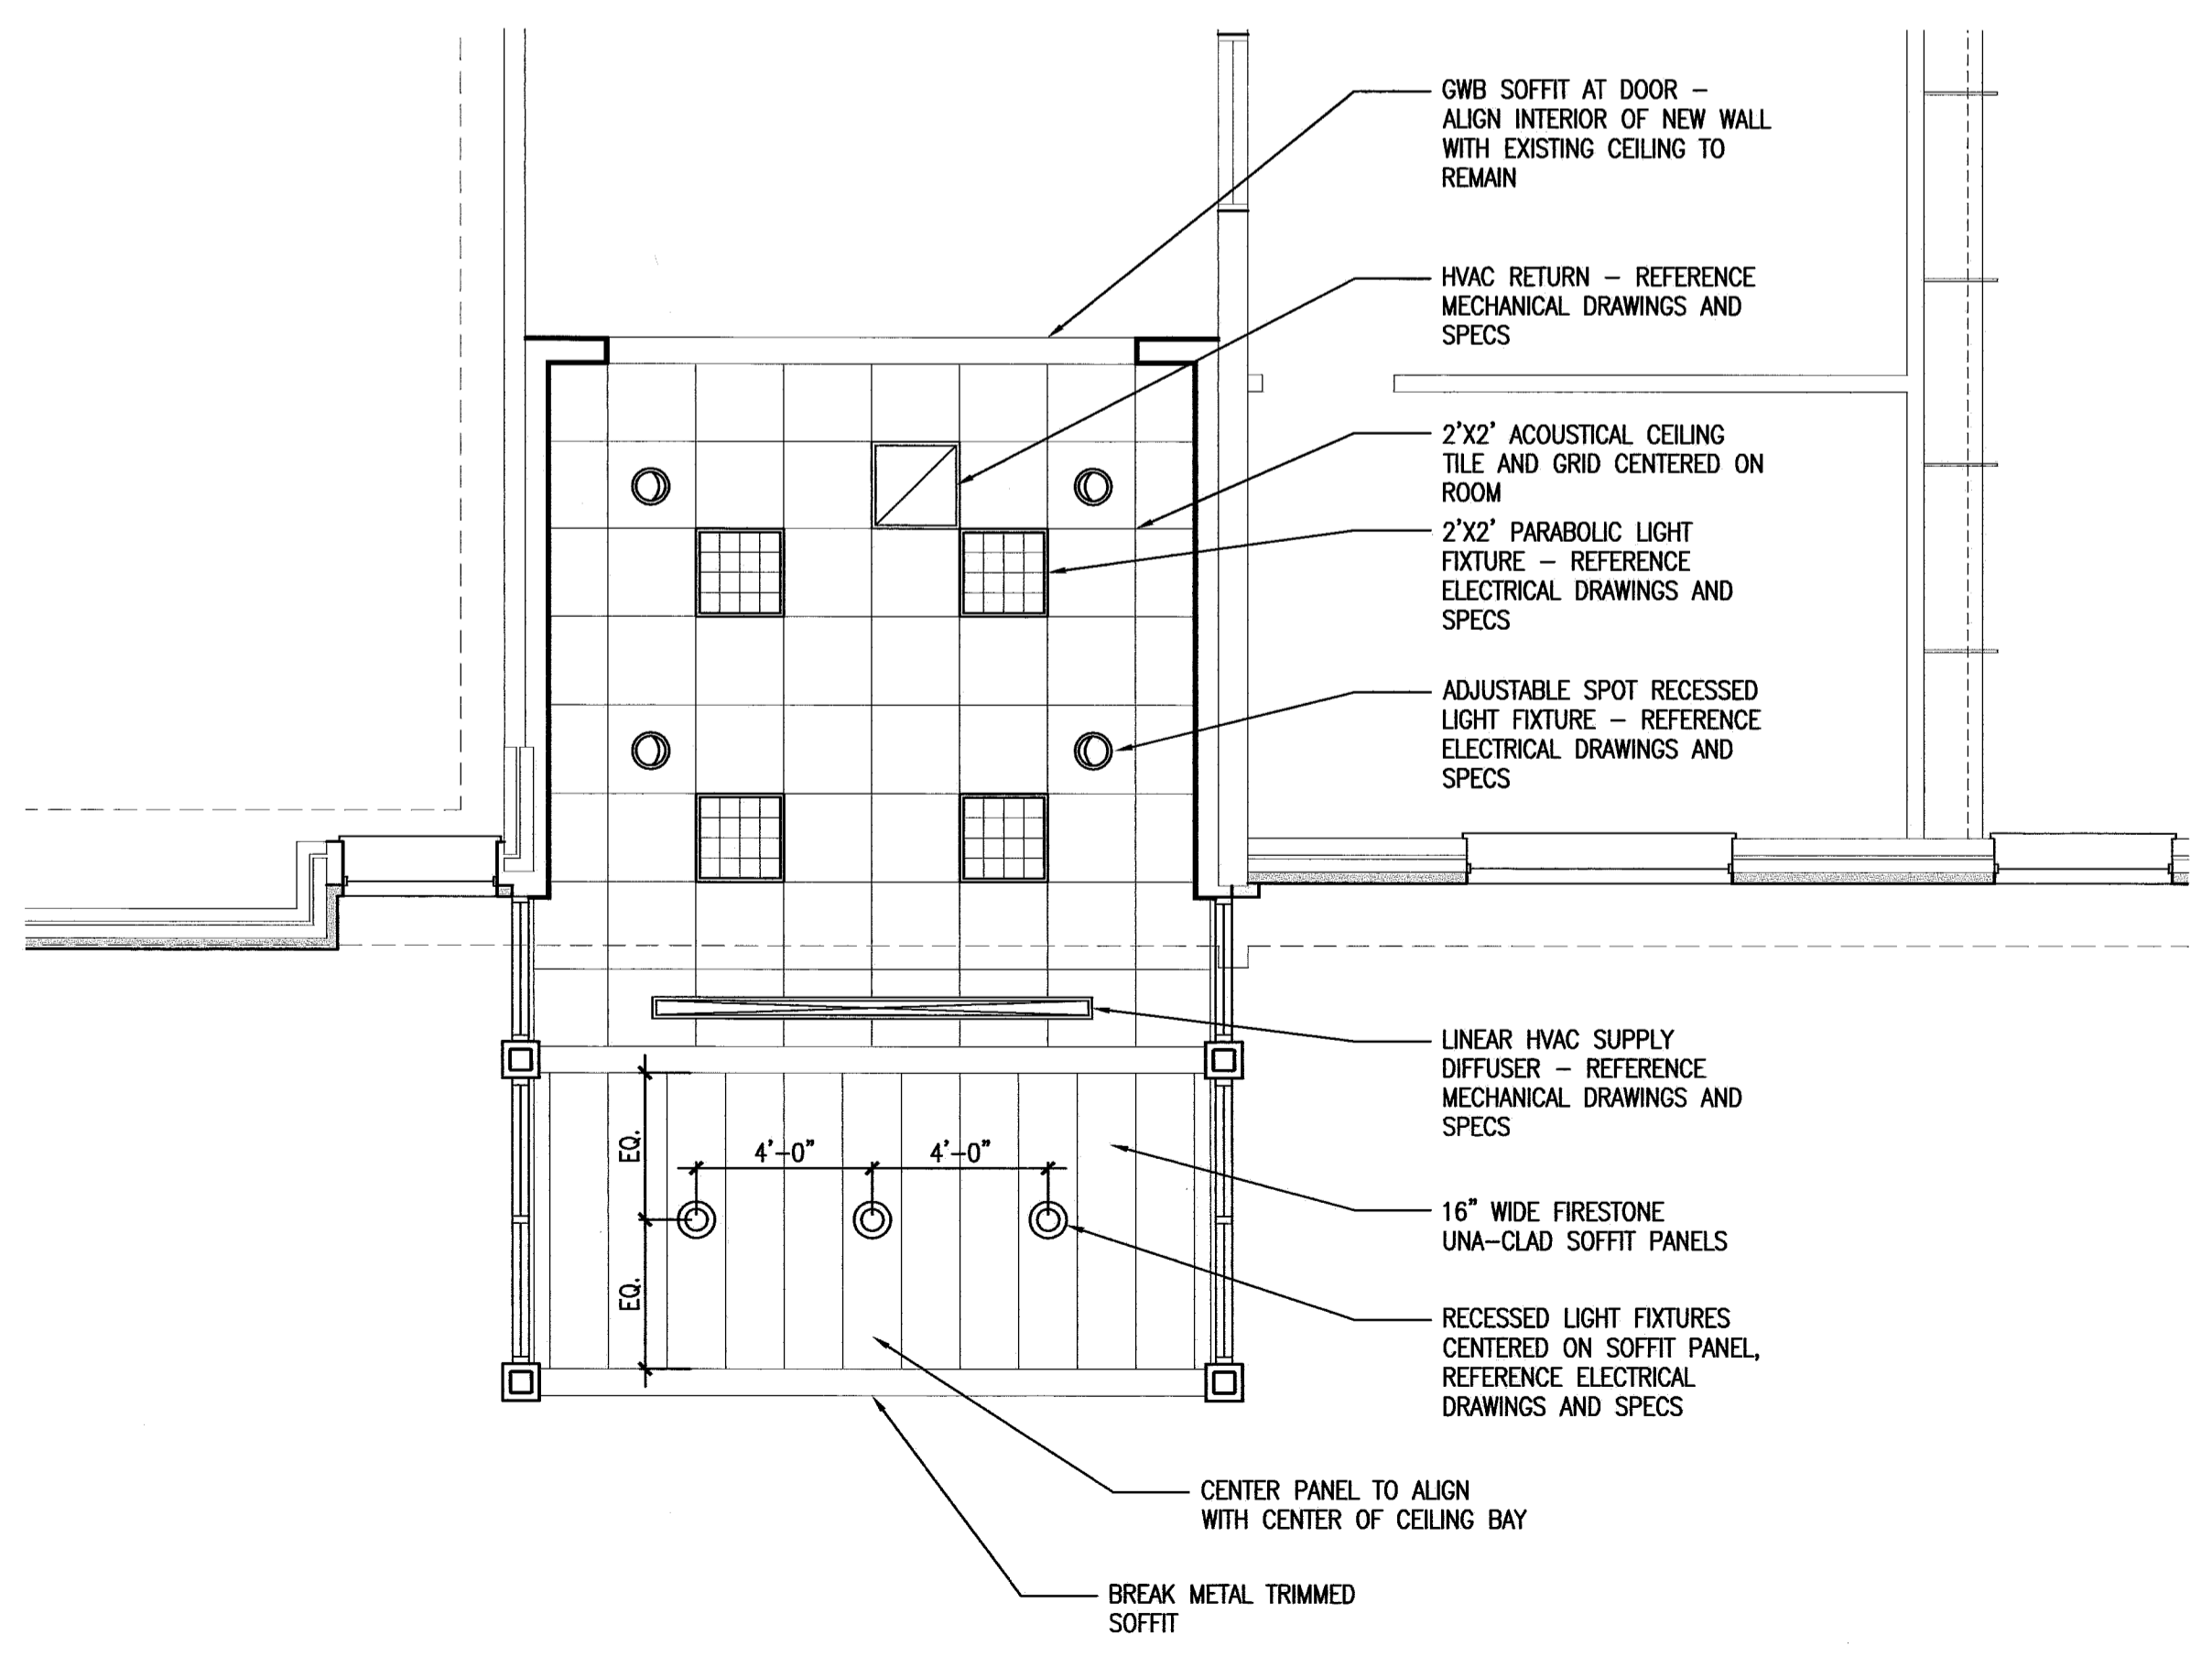

3

NEW ENTRY LOBBY REFLECTED CEILING PLAN

SCALE: 1/4" = 1'-0"

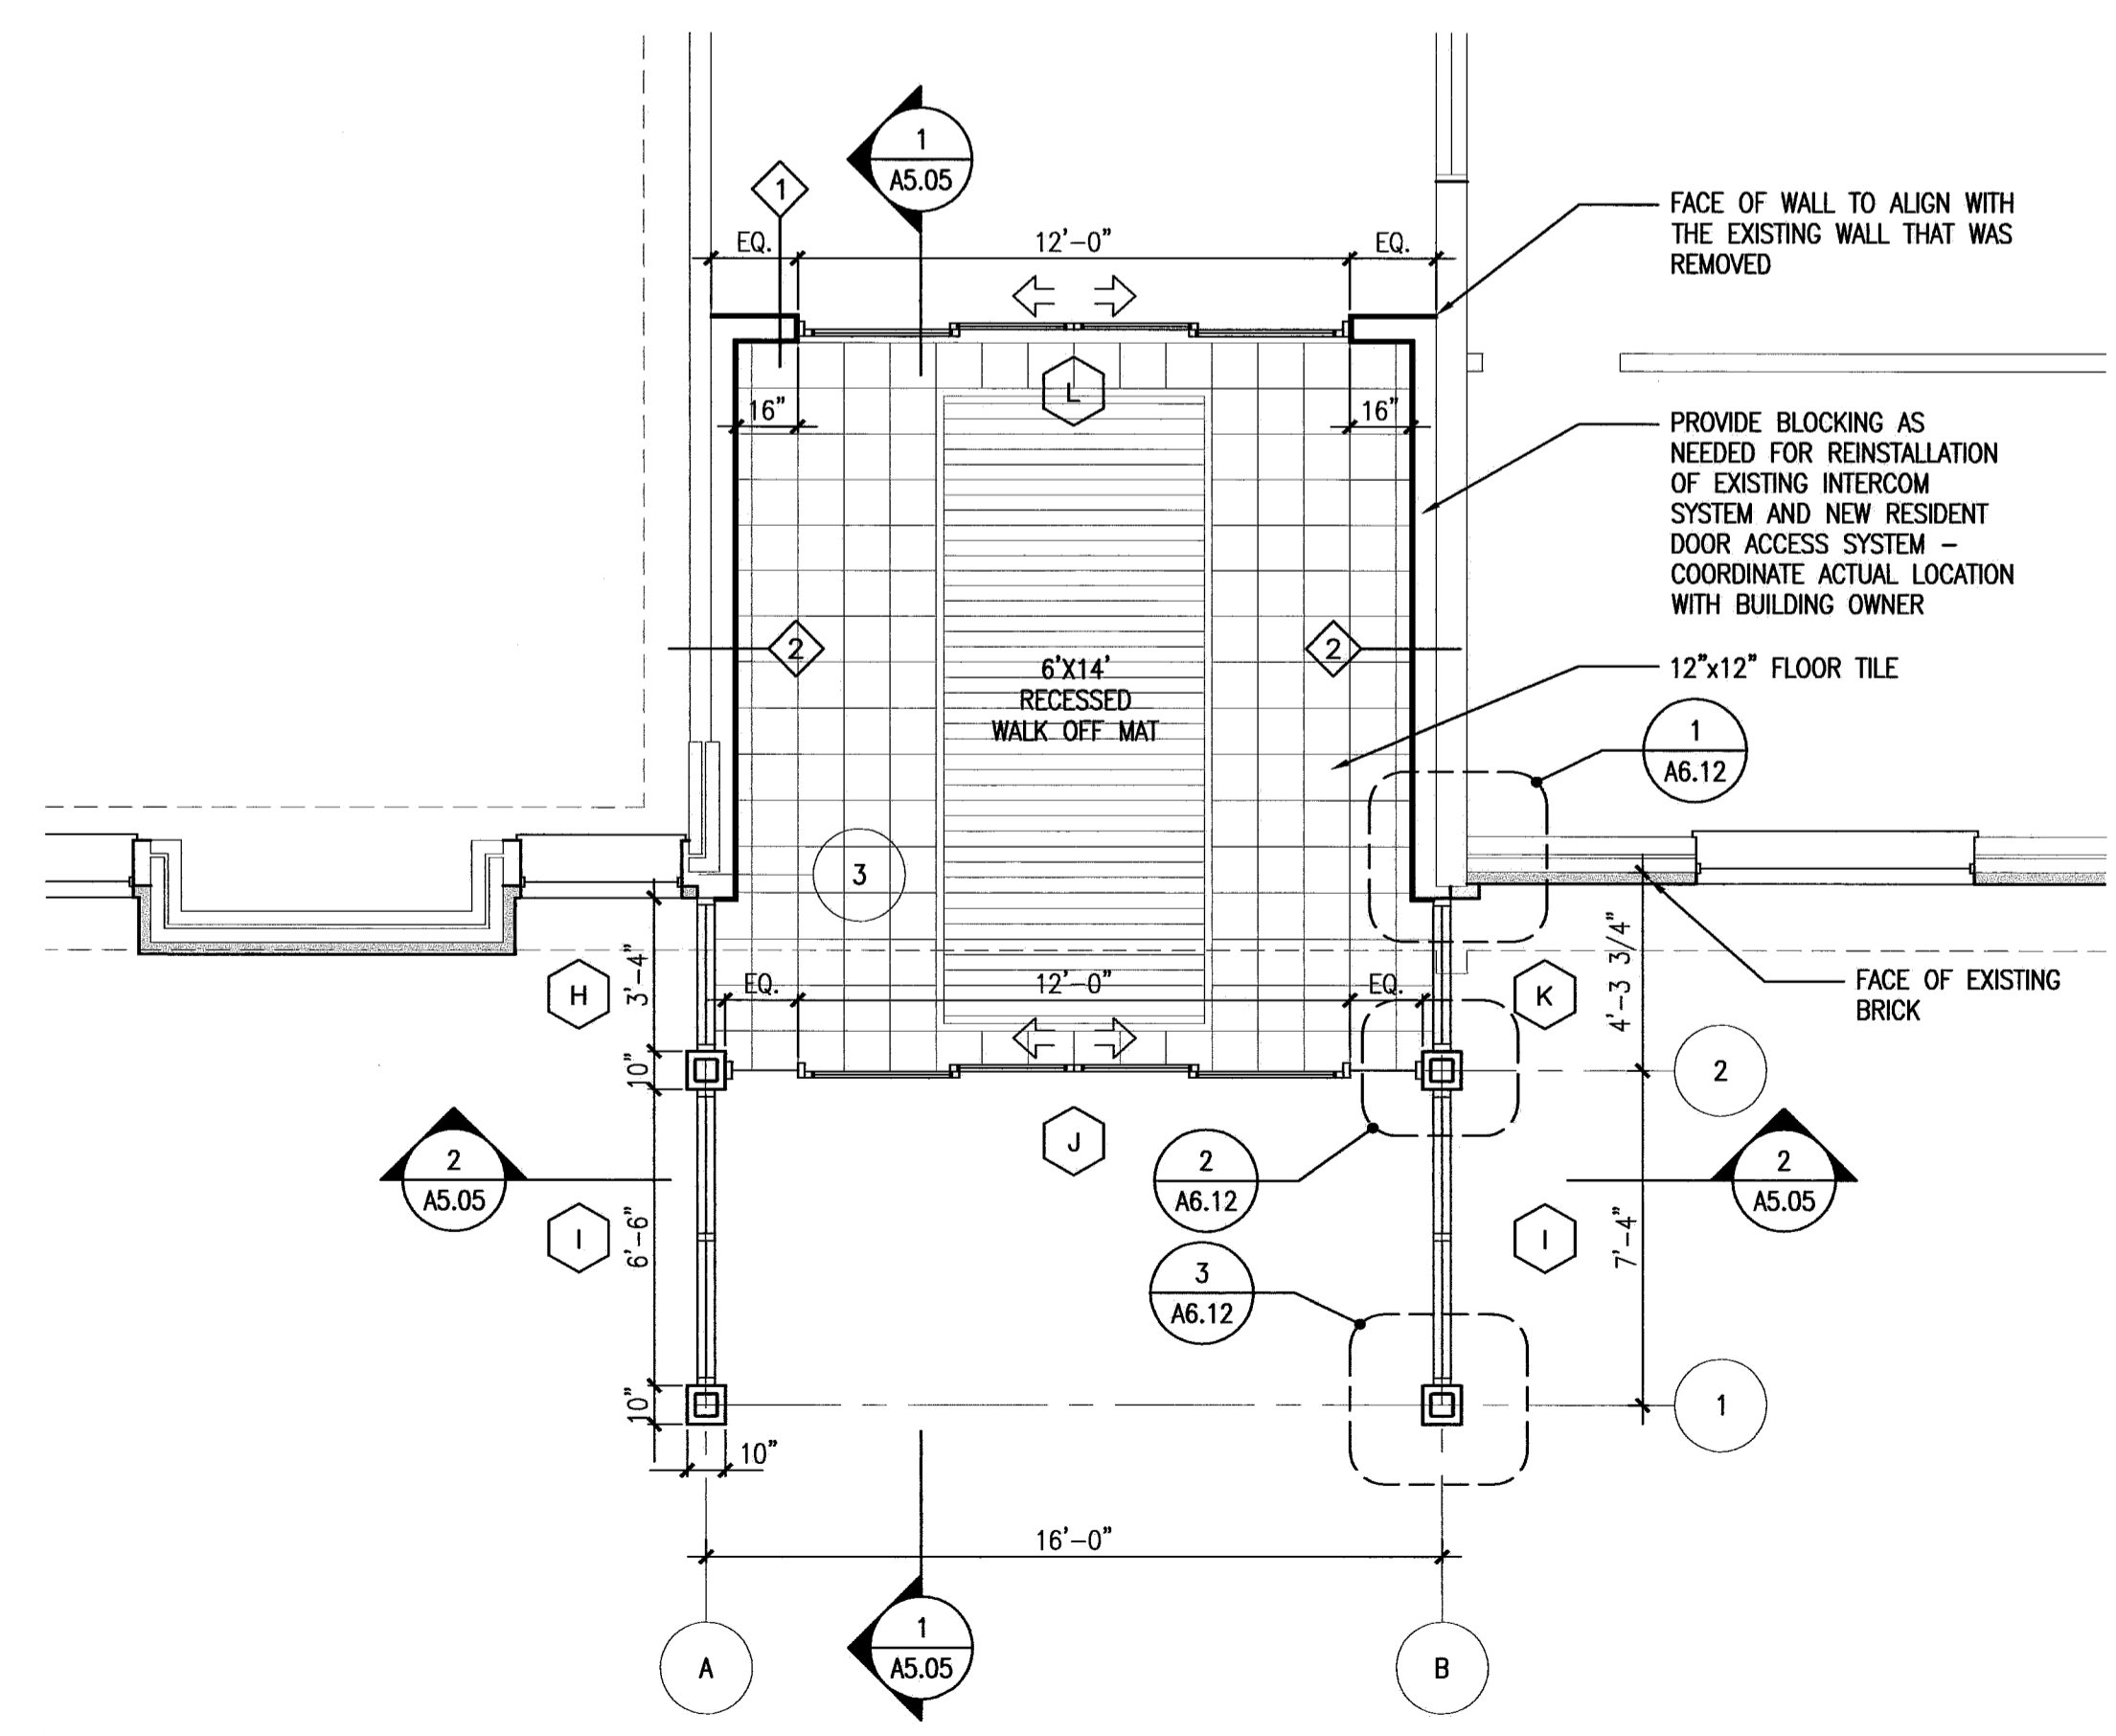

2

NEW ENTRY LOBBY ENLARGED PLAN

SCALE: 1/4" = 1'-0"